


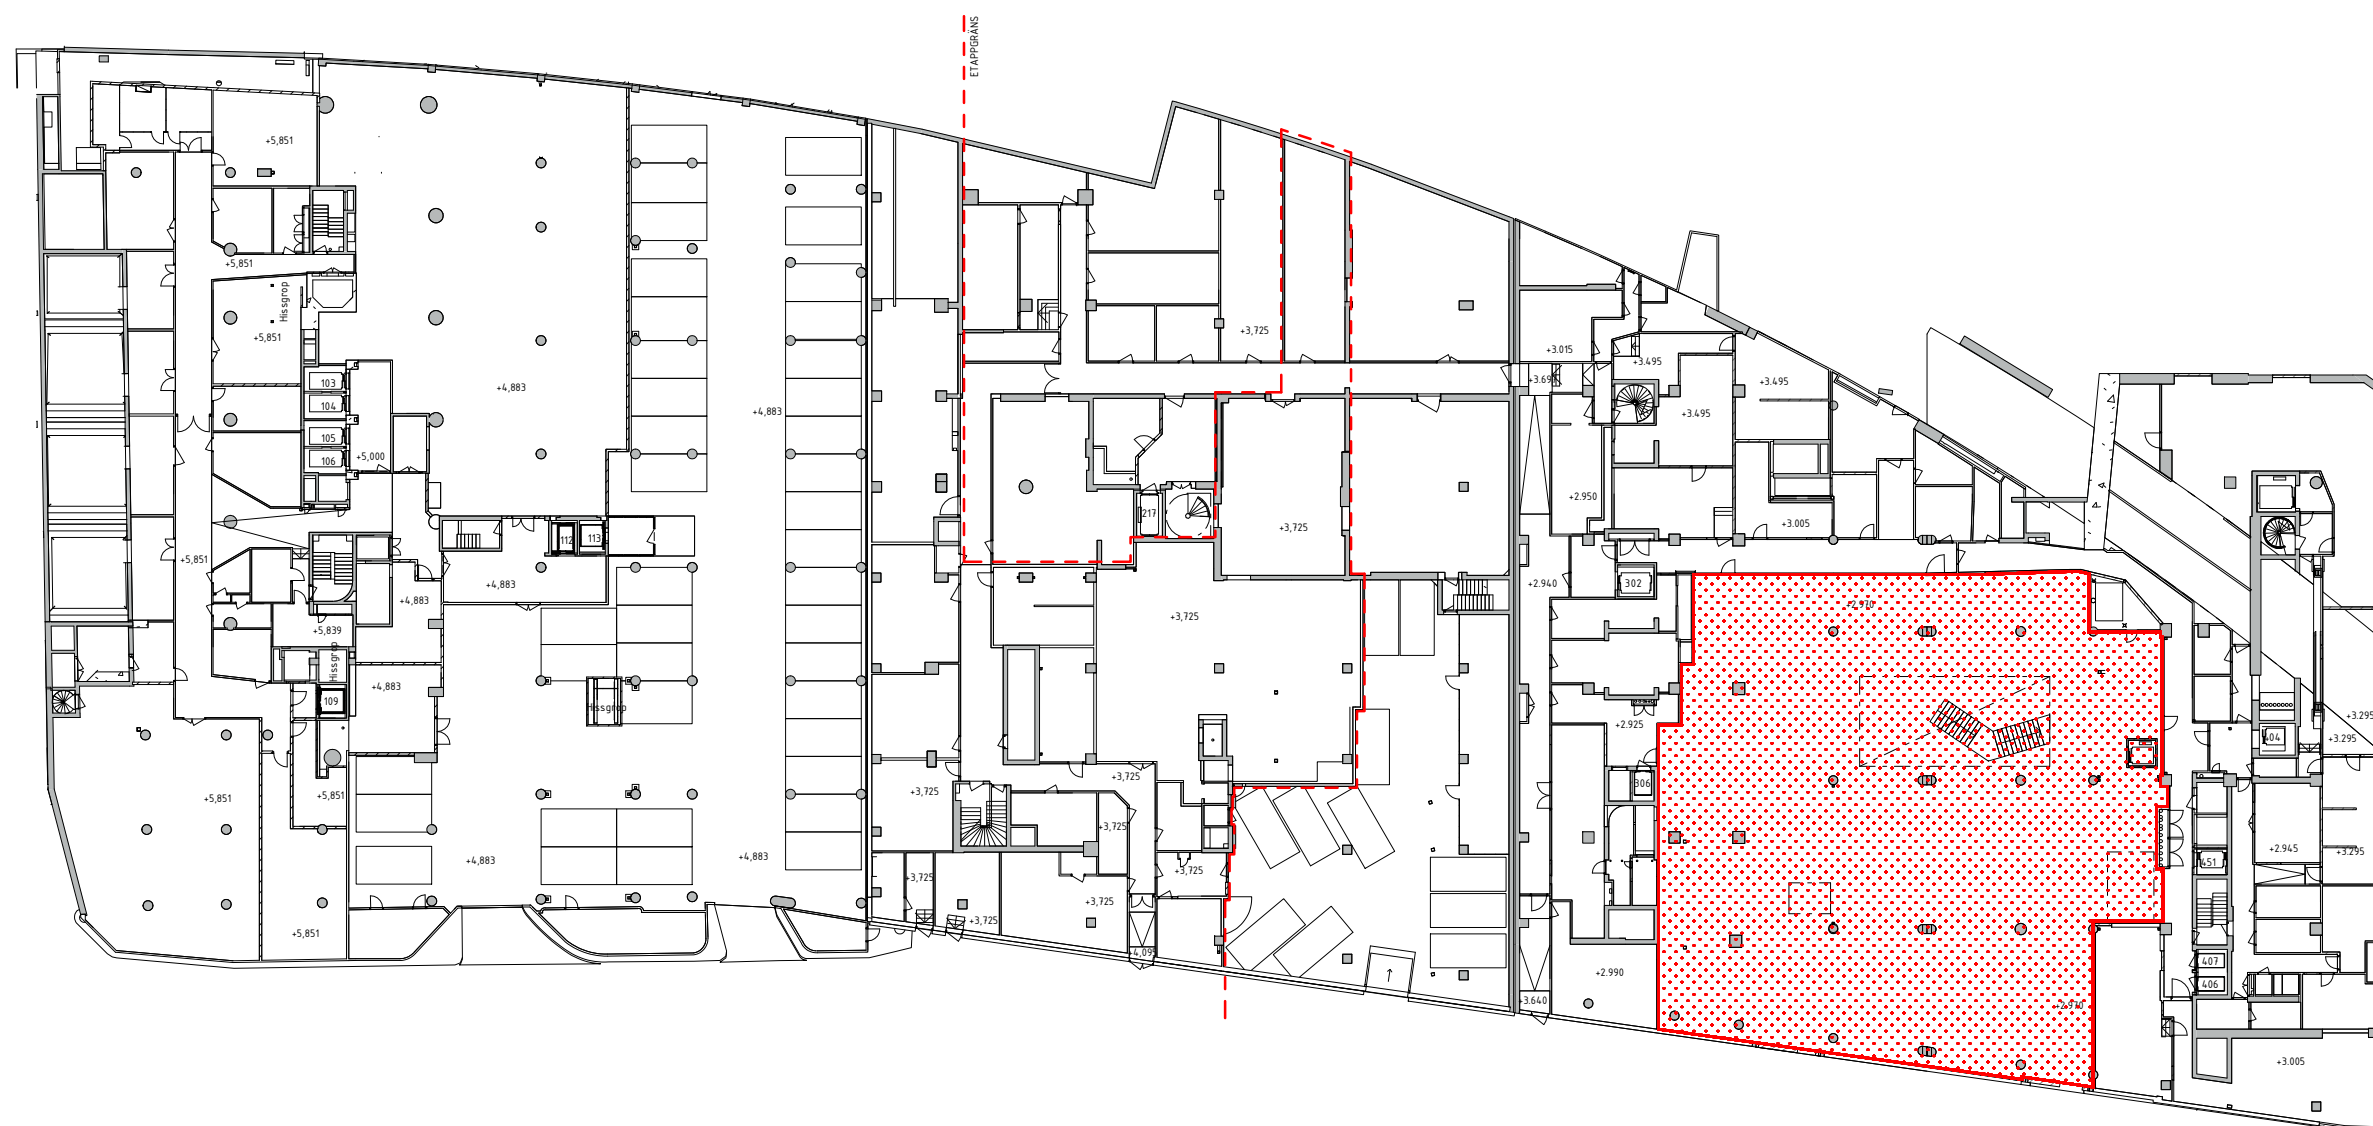

VASAKRONAN



MASTERPLAN

2022-02-22

wester+elsner

SERGELGATAN MASTERPLAN VÅN -2

1:500



VASAKRONAN

