


FASAD MOT MÄSTER SAMUELSGATAN 1:50

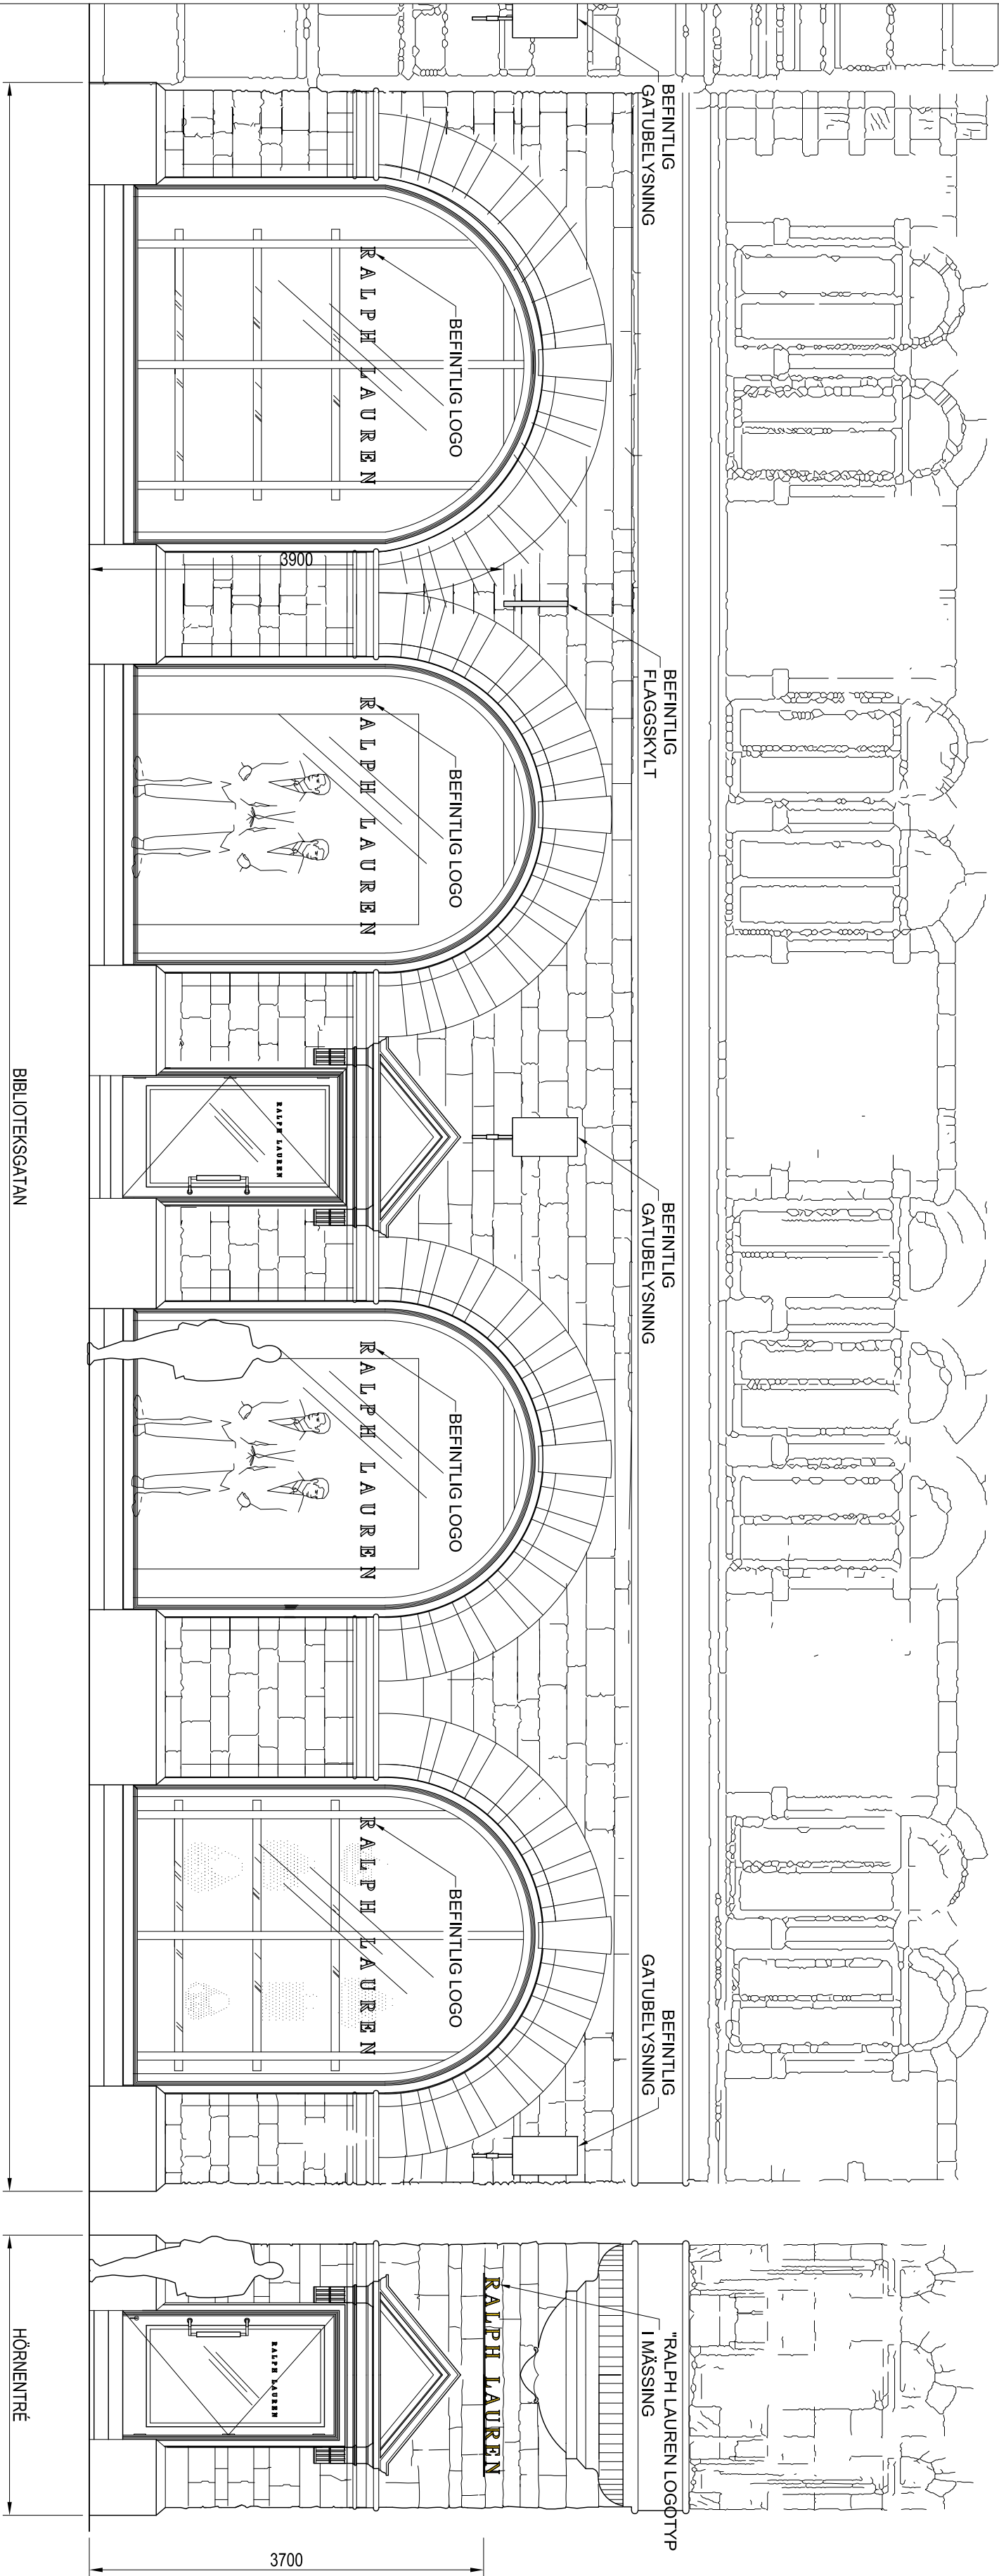

REV / #	DESCRIPTION	DATE	SIGN
BYGGLÖVSANSÖKAN			
INK ASSOCIATES LTD.			
Registered Office			
10 Church Street, London SE1 0UX			
OWNER	DRAWN BY	CHECKED BY	
22.10	PB		
DATE	RESPONSIBLE		
2023-11-09	LARISSA BRAGA		
STOCKHOLM CITY			
PUMPSHOLMEN 10			
BIBLIOTEKSGATAN 10 (RALPH LAUREN)			
RALPH LAUREN BUTIK, STOCKHOLM			
ENTRÉSKYLT RITNINGAR			
SCALE	NUMBER		REV
1:50/10/5 (A1)	F1-01		

KONTAKT:

PHILIP BERGENHOFF, +46 (0) 704 881380  
LARISSA BRAGA, +44 (0) 20 3862 9002