



A1
A-40-2-011


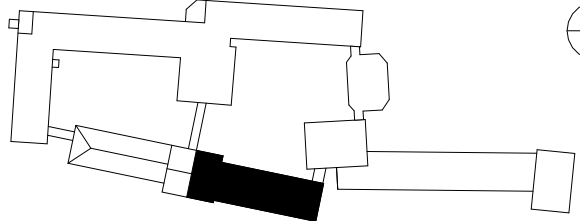
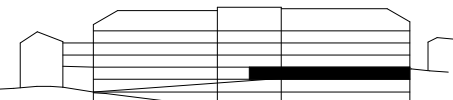
A2
A-40-2-012

C
A-40-2-020

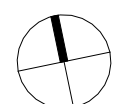

SKALA 1:100

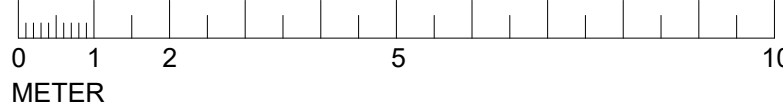

BYGGLOVHANDLING																												
LYSBOMBEN 5																												
RÅLAMBSVÄGEN 3, 112 59 STOCKHOLM																												
KUND																												
<div><div></div><div>Axfast</div></div>																												
ORIENTERINGSGRUPP																												
<div><div></div></div>																												
PLAN																												
<div><div></div></div>																												
SEKTION																												
<table><tr><td>A</td><td>SWECO ARCHITECTS</td><td>08 695 60 00</td></tr><tr><td>LA</td><td>SWECO ARCHITECTS</td><td>08 695 60 00</td></tr><tr><td>K</td><td>LOOSTRÖM</td><td>08 755 11 60</td></tr><tr><td>E</td><td>-</td><td>-</td></tr><tr><td>V</td><td>HLG PROJEKT AB</td><td>073 944 40 08</td></tr><tr><td>W</td><td>-</td><td>-</td></tr><tr><td>Br</td><td>C/O BRAND RISK</td><td>08 522 050 21</td></tr><tr><td>M</td><td>-</td><td>-</td></tr></table>					A	SWECO ARCHITECTS	08 695 60 00	LA	SWECO ARCHITECTS	08 695 60 00	K	LOOSTRÖM	08 755 11 60	E	-	-	V	HLG PROJEKT AB	073 944 40 08	W	-	-	Br	C/O BRAND RISK	08 522 050 21	M	-	-
A	SWECO ARCHITECTS	08 695 60 00																										
LA	SWECO ARCHITECTS	08 695 60 00																										
K	LOOSTRÖM	08 755 11 60																										
E	-	-																										
V	HLG PROJEKT AB	073 944 40 08																										
W	-	-																										
Br	C/O BRAND RISK	08 522 050 21																										
M	-	-																										
UPPDRAG NR 30034912		RITAD/KONSTR AV SEAAMK		HANDLAGGARE SEBVIN																								
DATUM 2023-09-29		ANSVARIG SEAAMK																										
NYBYGGNAD																												
PLAN 3, DEL 8																												
SKALA A1 = 1 : 100		NUMMER A-40-1-038		BET																								