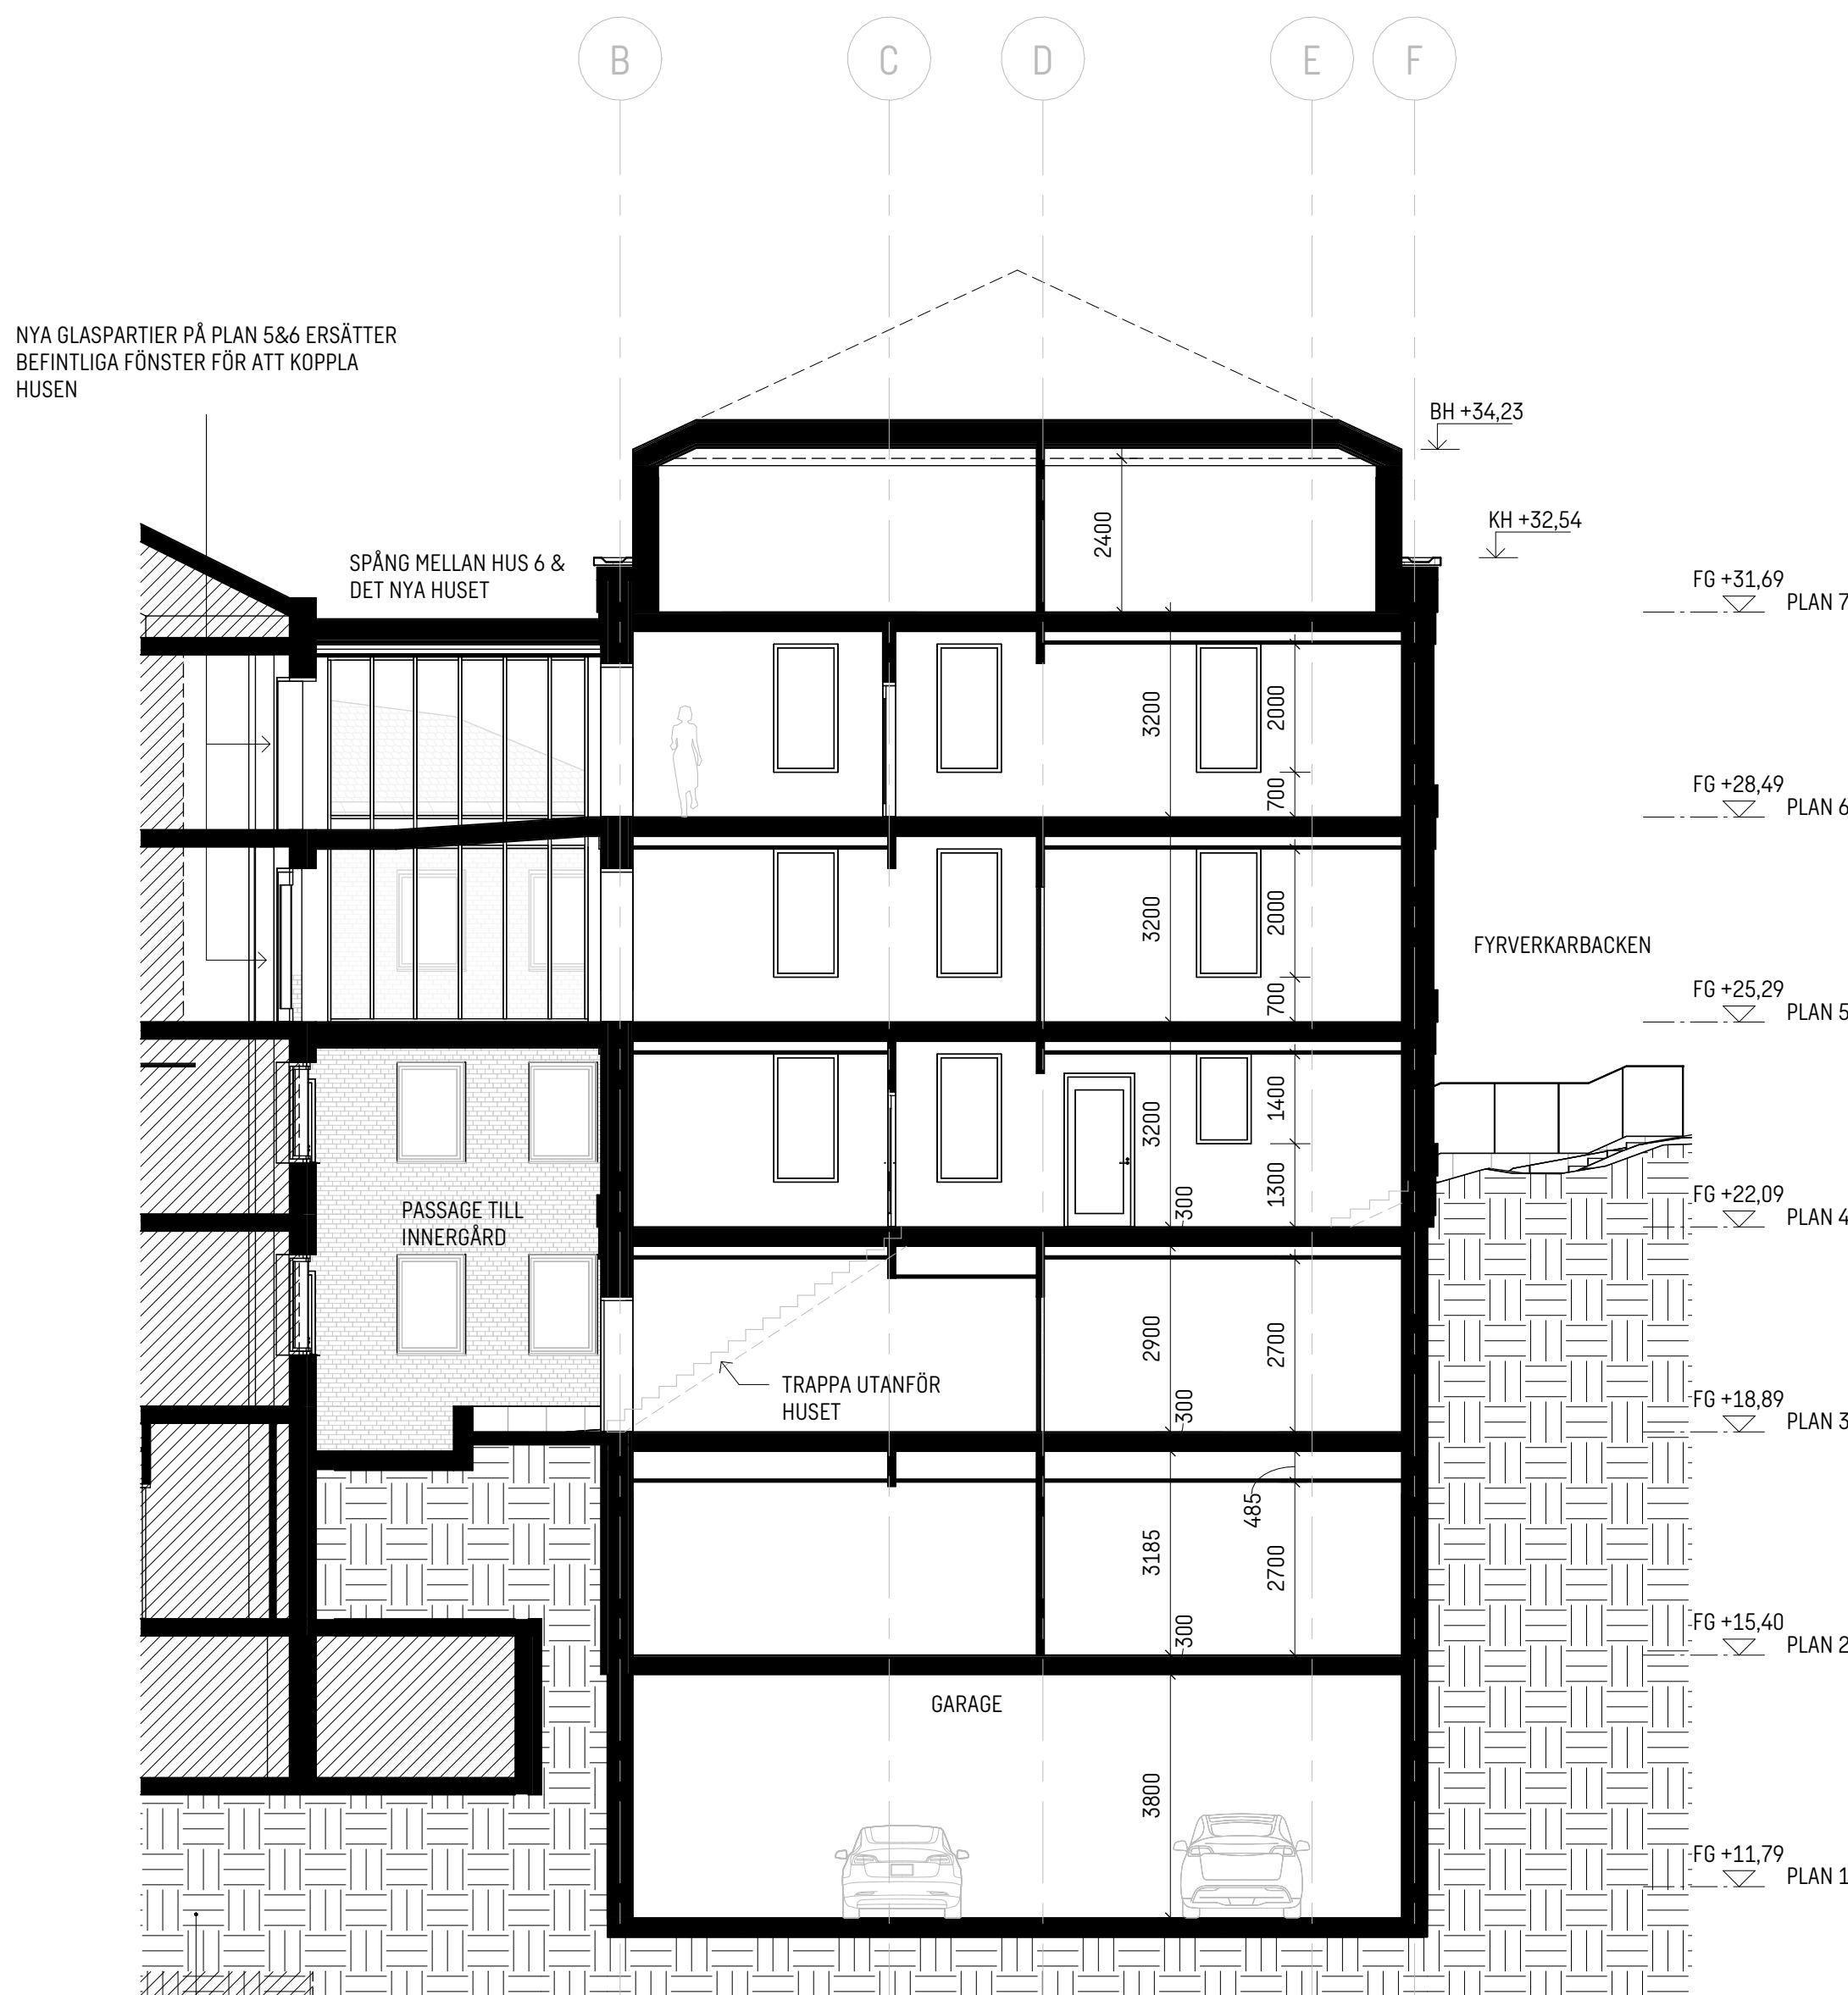
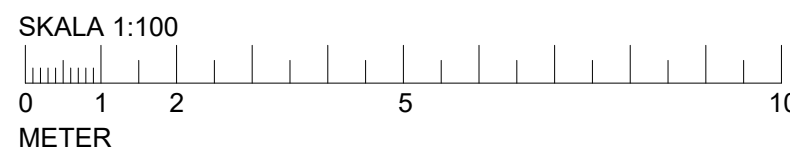

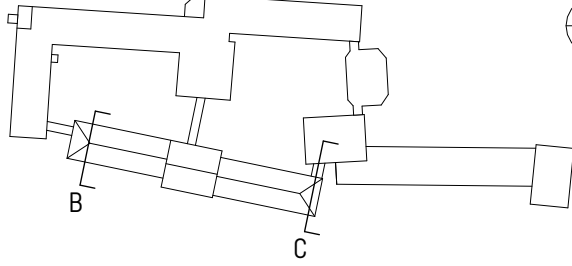
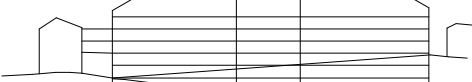


TVÄRSEKTION B-B



TVÄRSEKTION C-C



BET	ANT	ÄNDRINGEN AVSER	DATUM	SIGN																								
BYGGLOVHANDLING																												
LYSBOMBEN 5 RÅLAMBSVÄGEN 3, 112 59 STOCKHOLM																												
KUND																												
<div><div></div><div>Axfast</div></div>																												
ORIENTERINGSSKISS																												
<div><div>PLAN</div><div></div></div> <div><div>SEKTION</div><div></div></div>																												
<div><div><div></div></div><div><table><tr><td>A</td><td>SWECO ARCHITECTS</td><td>08 695 60 00</td></tr><tr><td>LA</td><td>SWECO ARCHITECTS</td><td>08 695 60 00</td></tr><tr><td>K</td><td>LOOSTRÖM</td><td>08 755 11 60</td></tr><tr><td>E</td><td>-</td><td>-</td></tr><tr><td>V</td><td>HLG PROJEKT AB</td><td>073 944 40 08</td></tr><tr><td>W</td><td>-</td><td>-</td></tr><tr><td>Br</td><td>C/O BRAND RISK</td><td>08 522 050 21</td></tr><tr><td>M</td><td>-</td><td>-</td></tr></table></div></div>					A	SWECO ARCHITECTS	08 695 60 00	LA	SWECO ARCHITECTS	08 695 60 00	K	LOOSTRÖM	08 755 11 60	E	-	-	V	HLG PROJEKT AB	073 944 40 08	W	-	-	Br	C/O BRAND RISK	08 522 050 21	M	-	-
A	SWECO ARCHITECTS	08 695 60 00																										
LA	SWECO ARCHITECTS	08 695 60 00																										
K	LOOSTRÖM	08 755 11 60																										
E	-	-																										
V	HLG PROJEKT AB	073 944 40 08																										
W	-	-																										
Br	C/O BRAND RISK	08 522 050 21																										
M	-	-																										
<div><div>UPPDRAG NR 30034912</div><div>RITAD/KONSTR AV SEBVIN</div><div>HANDLAGGARE SEBVIN</div><div>DATUM 2023-09-29</div><div>ANSVARIG SEAAMK</div></div>																												
NYBYGGNAD TVÄRSEKTION B-B & C-C																												
SKALA A1 = 1 : 100		NUMMER A-40-2-020		BET																								