


SEKTION A-A

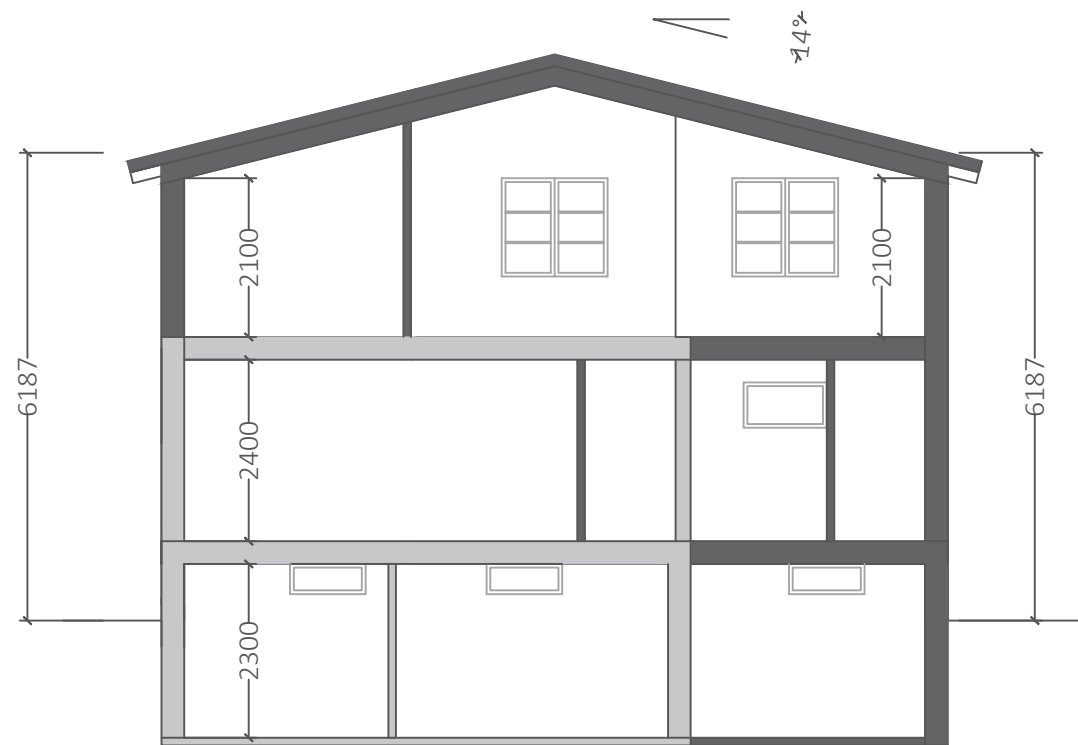

SEKTION B-B



BYGGLOVSRITNING

TEAROSEN 4

SKALA 1:100 (A3)

ANSV. ARKITEKT: CLAS VALLIN

RITAD AV: MIROSLAV CVJETKOVIC

2023.11.22.