




SEKTION A-a  
SEKTION  
SKALA 1:200/A3


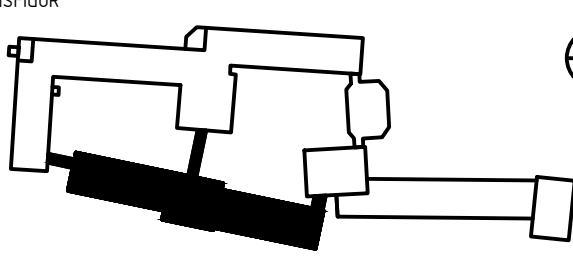


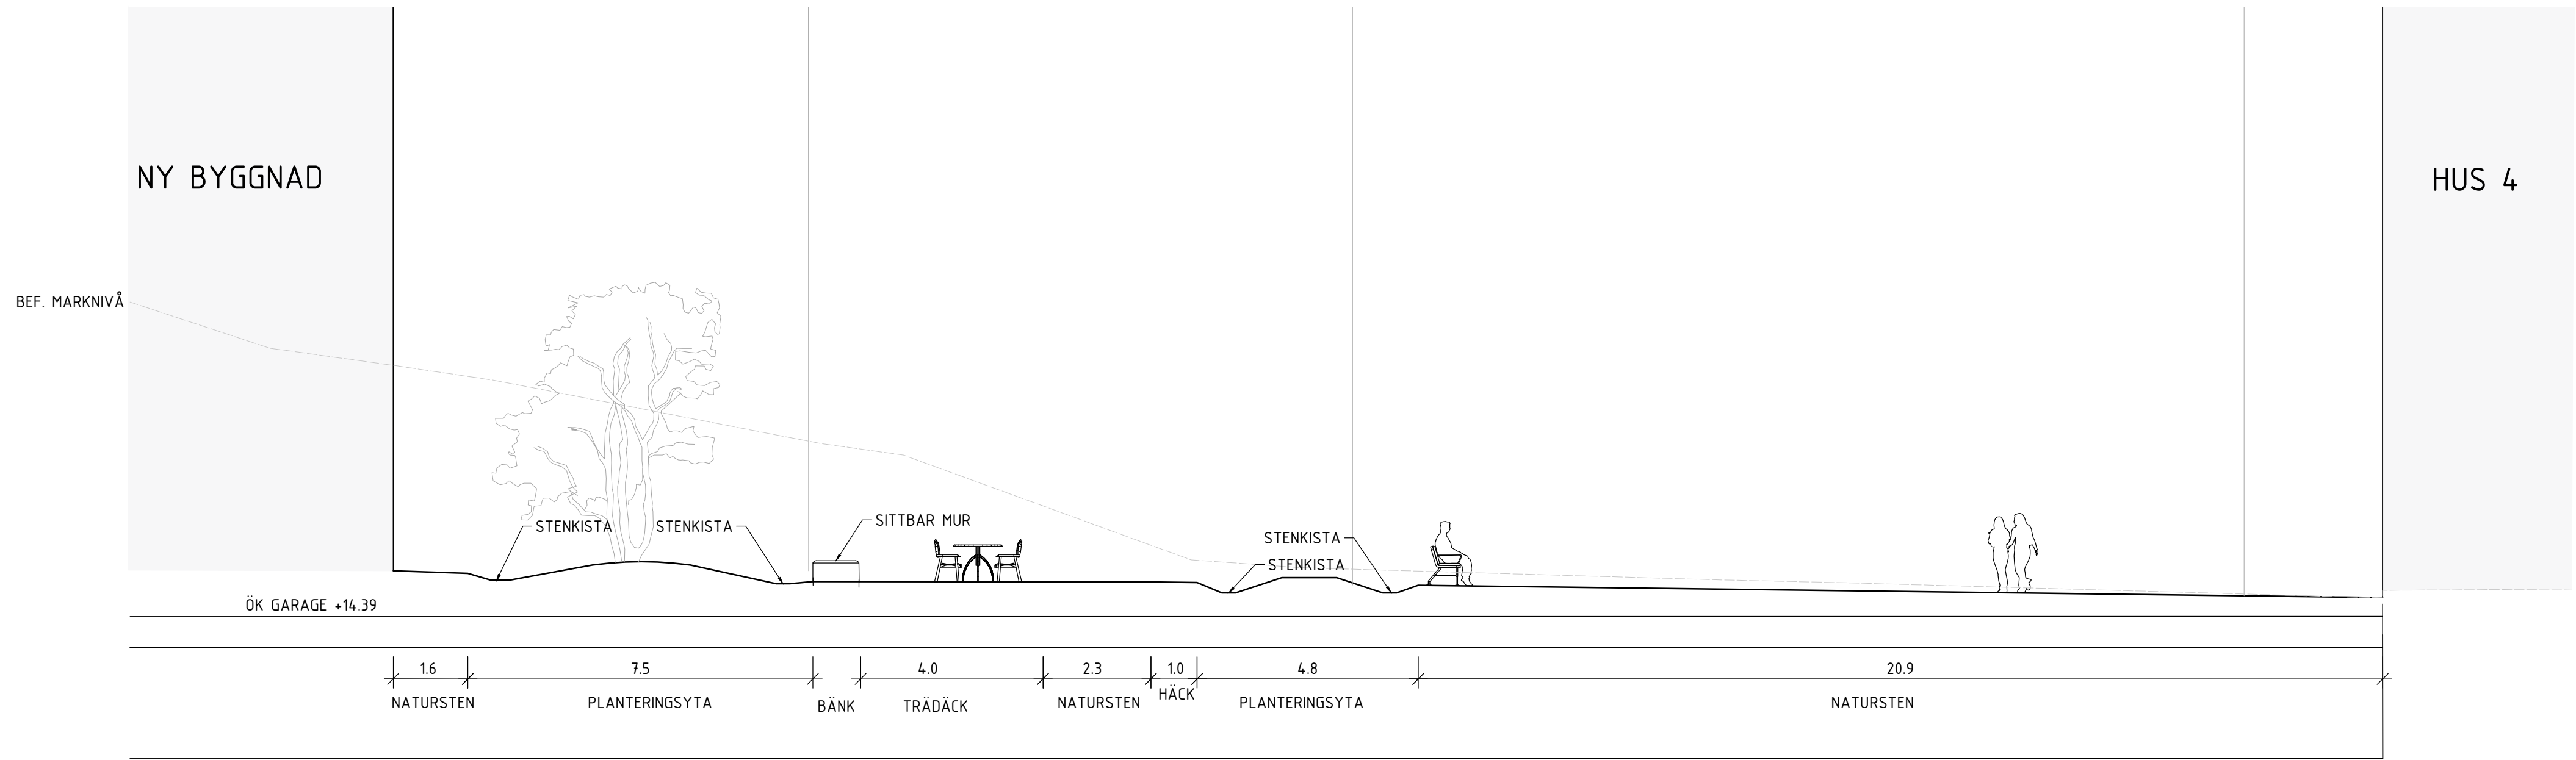

SEKTION B-b  
SEKTION  
SKALA 1:200/A3

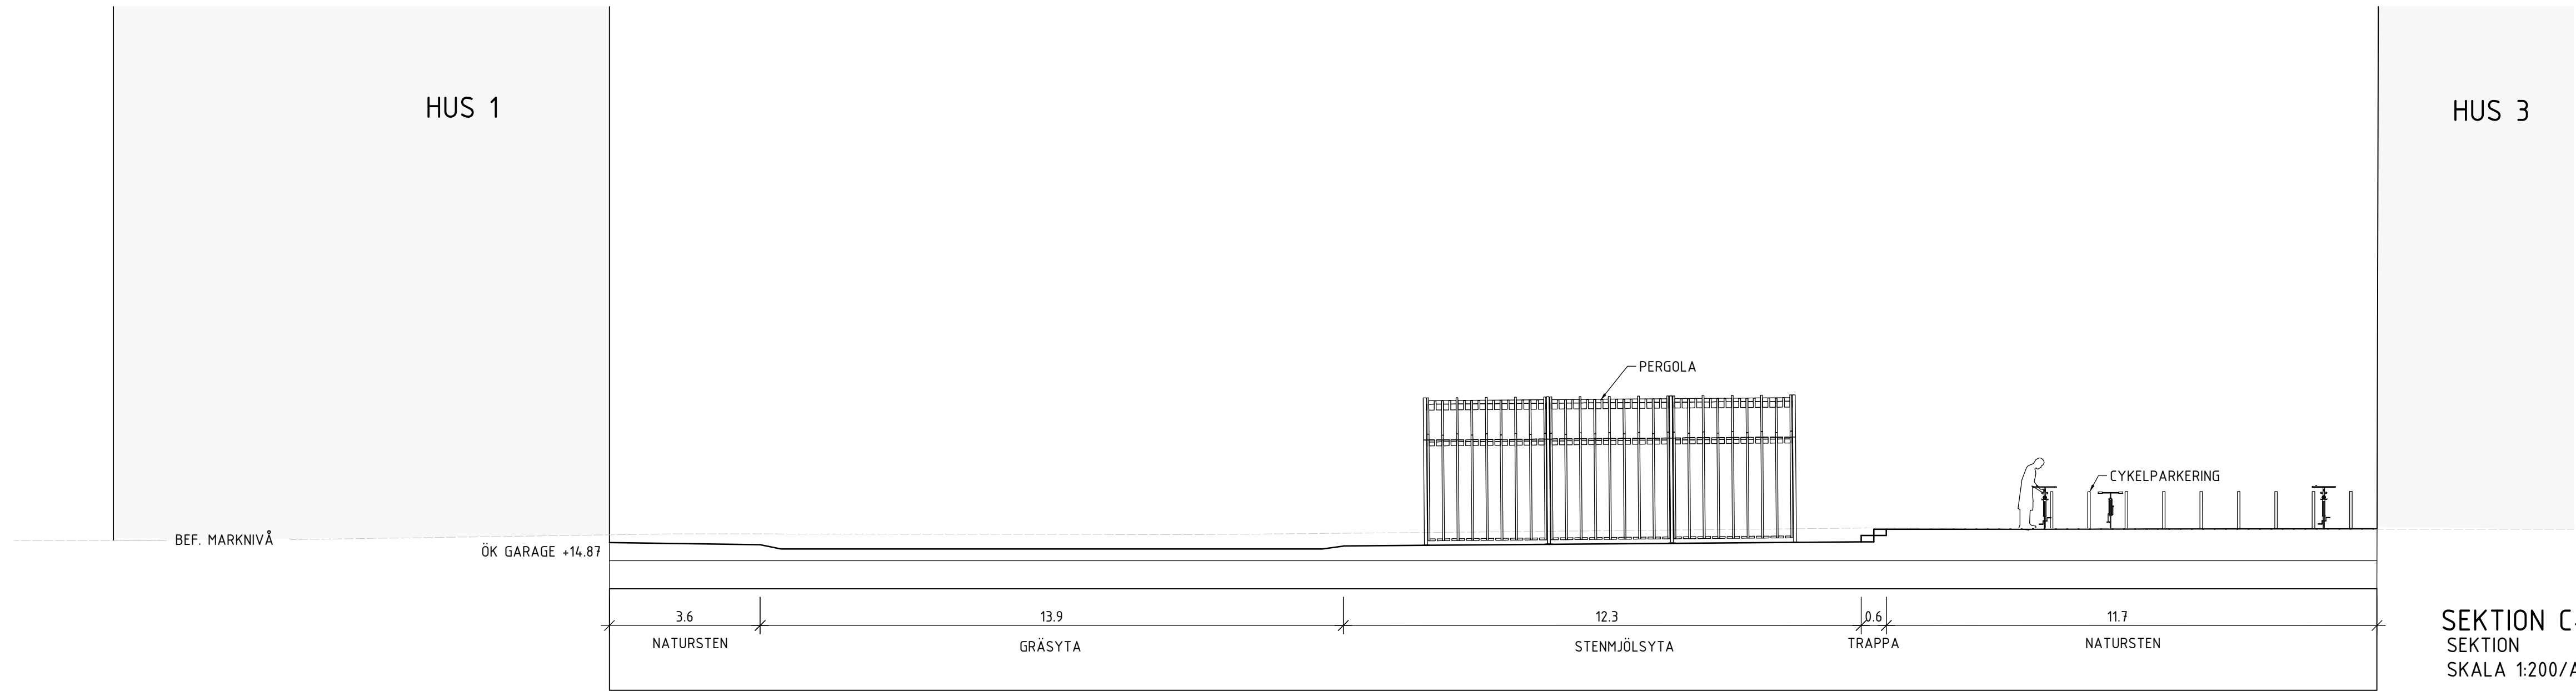

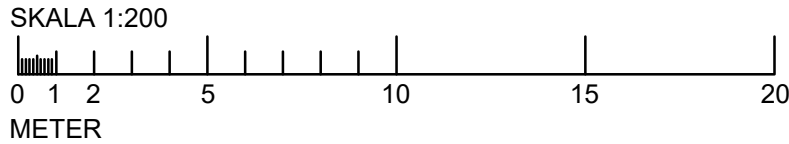SEKTION C-c  
SEKTION  
SKALA 1:200/A3



BET	ANT	ÄNDRINGEN AVSER	DATUM	SIGN																								
BYGGLOVHANDLING																												
LYSBOMBEN 5 RÅLAMBSVÄGEN 3, 112 59 STOCKHOLM																												
KUND																												
<div></div>																												
ORIENTERINGSGRÄNS																												
<div></div>				N 																								
PLAN																												
<div></div>																												
SEKTION																												
<table><tr><td>A</td><td>SWECO ARCHITECTS</td><td>08 695 60 00</td></tr><tr><td>LA</td><td>SWECO ARCHITECTS</td><td>08 695 60 00</td></tr><tr><td>K</td><td>LOOSTRÖM</td><td>08 755 11 60</td></tr><tr><td>E</td><td></td><td>-</td></tr><tr><td>V</td><td>HLG PROJEKT AB</td><td>073 944 40 08</td></tr><tr><td>W</td><td></td><td>-</td></tr><tr><td>Br</td><td>C/O BRAND RISK</td><td>08 522 050 21</td></tr><tr><td>M</td><td></td><td>-</td></tr></table>					A	SWECO ARCHITECTS	08 695 60 00	LA	SWECO ARCHITECTS	08 695 60 00	K	LOOSTRÖM	08 755 11 60	E		-	V	HLG PROJEKT AB	073 944 40 08	W		-	Br	C/O BRAND RISK	08 522 050 21	M		-
A	SWECO ARCHITECTS	08 695 60 00																										
LA	SWECO ARCHITECTS	08 695 60 00																										
K	LOOSTRÖM	08 755 11 60																										
E		-																										
V	HLG PROJEKT AB	073 944 40 08																										
W		-																										
Br	C/O BRAND RISK	08 522 050 21																										
M		-																										
UPPDRAG NR 30034912		RITAD/KONSTR AV SEOAPM	HANDLAGGARE SEOAPM																									
DATUM 2024-01-10		ANSVARIG SEFSFU																										
NYBYGGNAD MARKSEKTIÖNSRITNING																												
SKALA A1 = 1:100 A3 = 1:200		NUMMER L-31-2-003		BET																								