



PLAN

SKALA 1 : 20

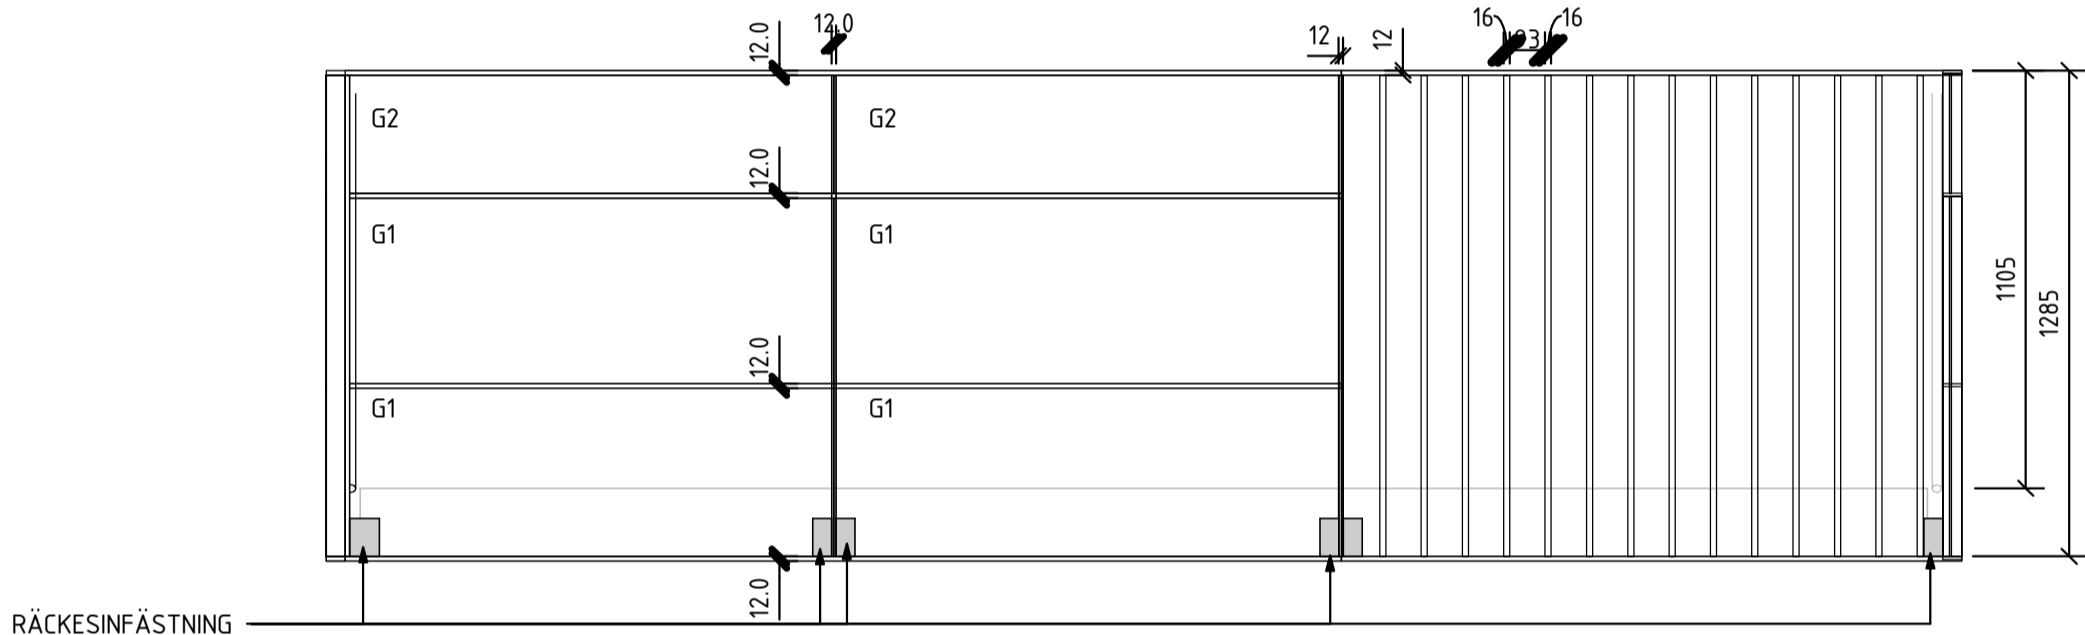



ELEVATION

SKALA 1 : 20

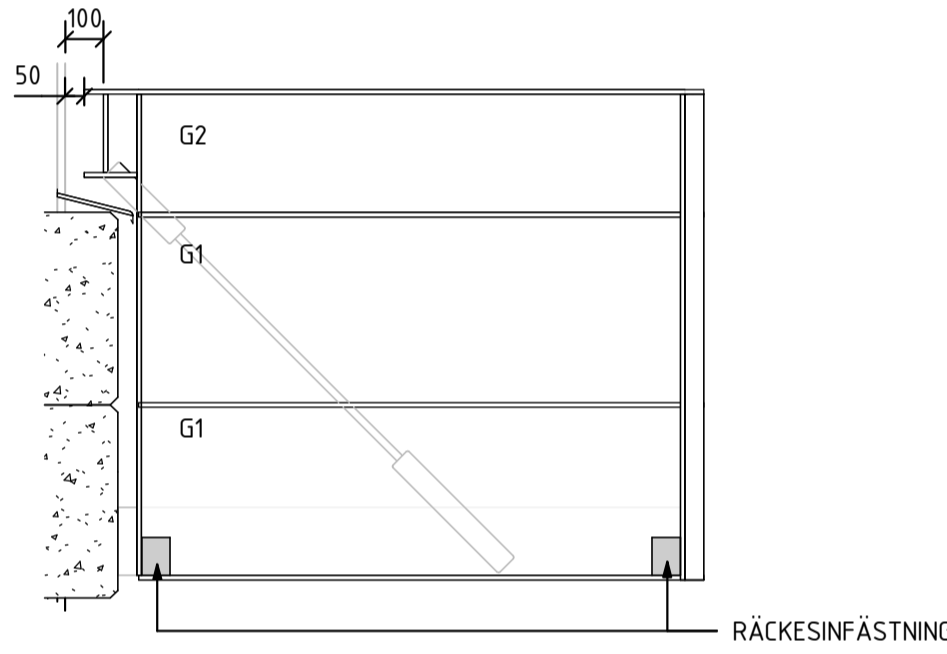

ELEVATION

SKALA 1 : 20

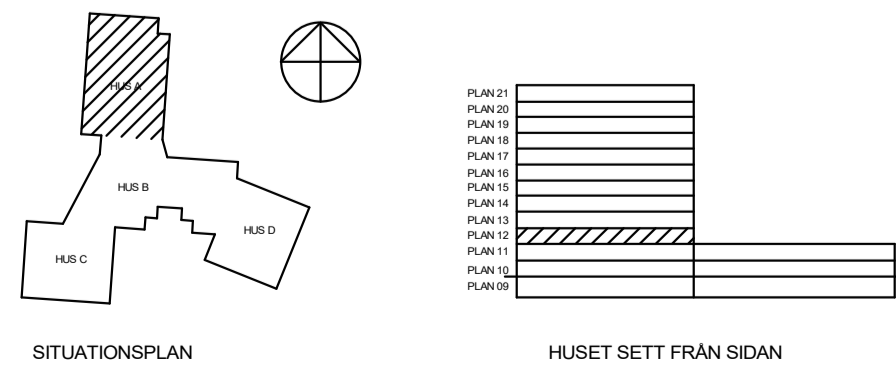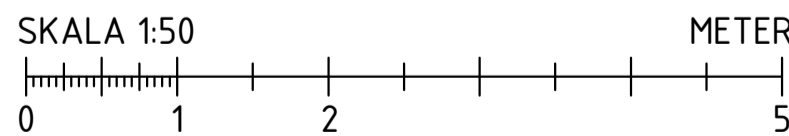

FÖRKLARINGAR

ALLA MÅTT I MM

G1 = OPALT GLAS
G2 = KLAR GLAS

RÄCKE

STÅL SMIDE NCS S 0907-Y10R
GLAS OPALT GLAS NATUR
GLAS KLART GLAS NATUR

FHK 2024-02-06

BET	ÄNDRINGEN AVSER	SIGN	DATUM
FASTIGHET			
KV. DALBON 1			
HUS			
HUS A, B			
ADRESS			
Björnsonsgatan 251			
			
X	TOL ARKITEKTER AB	tel	08-642 56 29
K	ELU KONSULT AB	tel	08-580 09 100
V	Umia Teknikkonsult AB	tel	072-593 23 15
VS	Umia Teknikkonsult AB	tel	072-593 23 15
Br	FireTech Engineering AB	tel	072-593 23 15
E	Umia Teknikkonsult AB	tel	072-593 23 15

SYSTEMHANDLING

HUS A,B
RÄCKE

ANSVARIG	UPPDRAGSLEDARE	RITAD/KONSTR AV
BTE	BTE	SR
DATUM	UPPDRAG NR	
-	10553	
SKALA A1	SKALA A3	NUMMER
1:20	1:40	A-45-4-002
		BET