



Fasadritning- Fasad mot Sibyllegatan

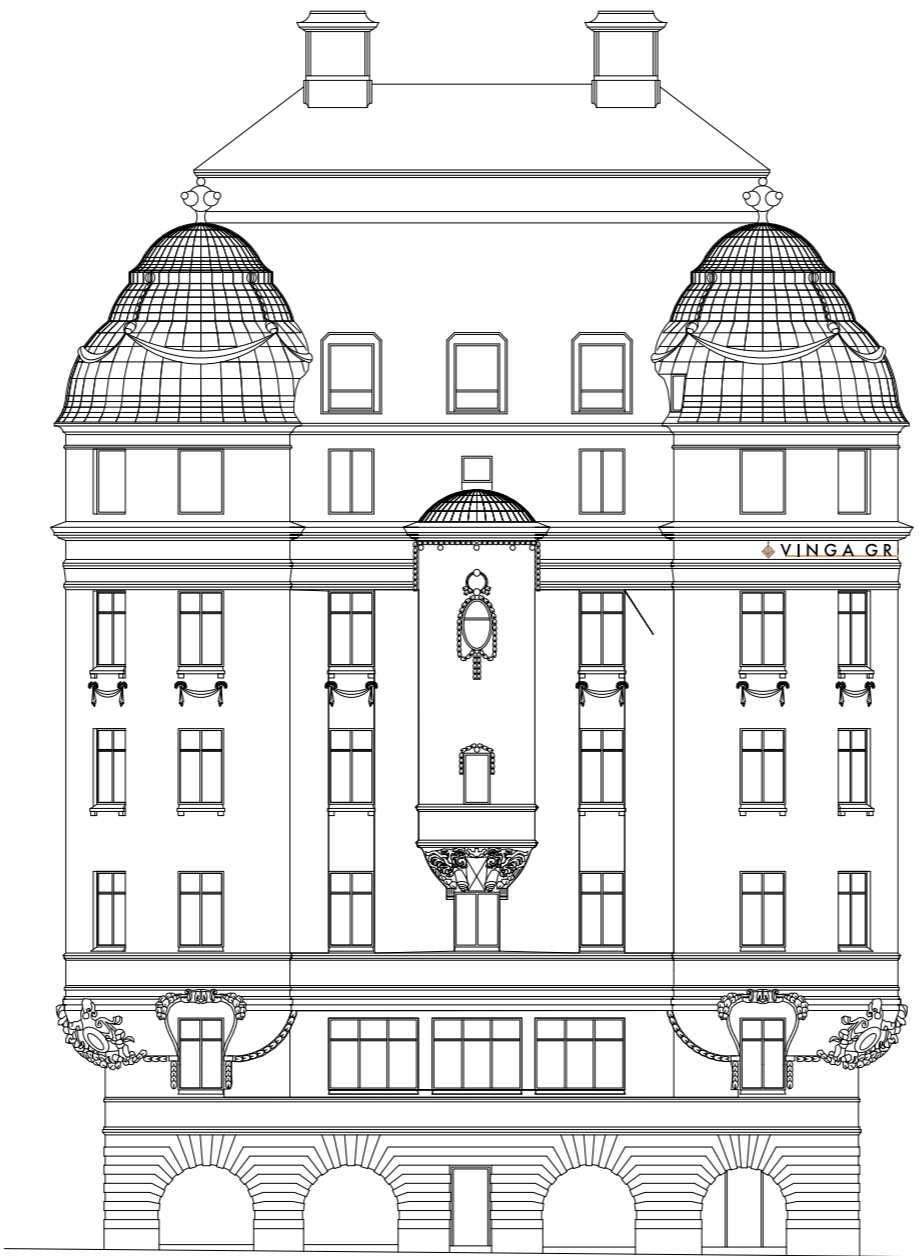

1

SKALA 1:200

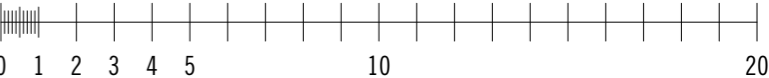

METER