


NY HÅLTAGNING I
MUR

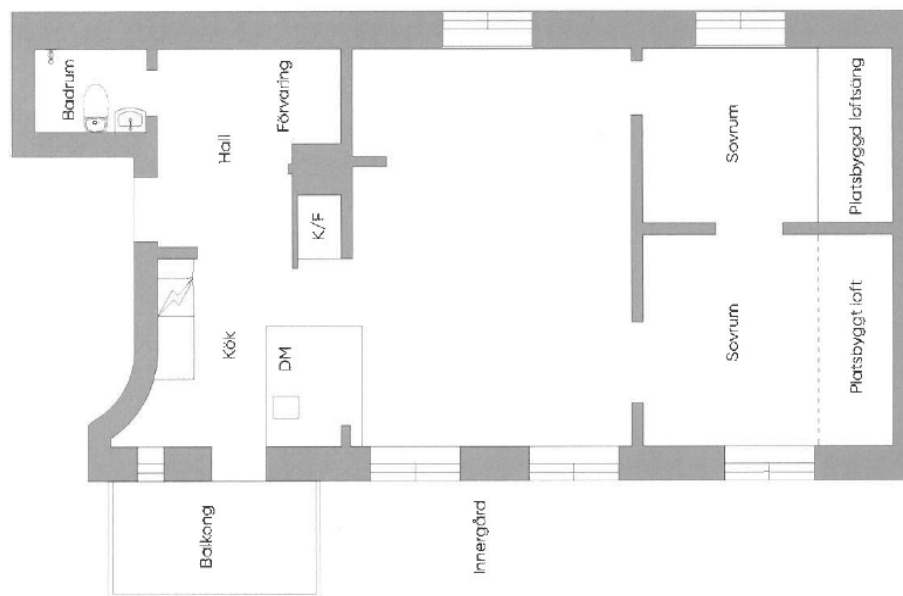

0 1 2 3 4 5 10M

SKALA 1:100