



PLAN

SKALA 1 : 20

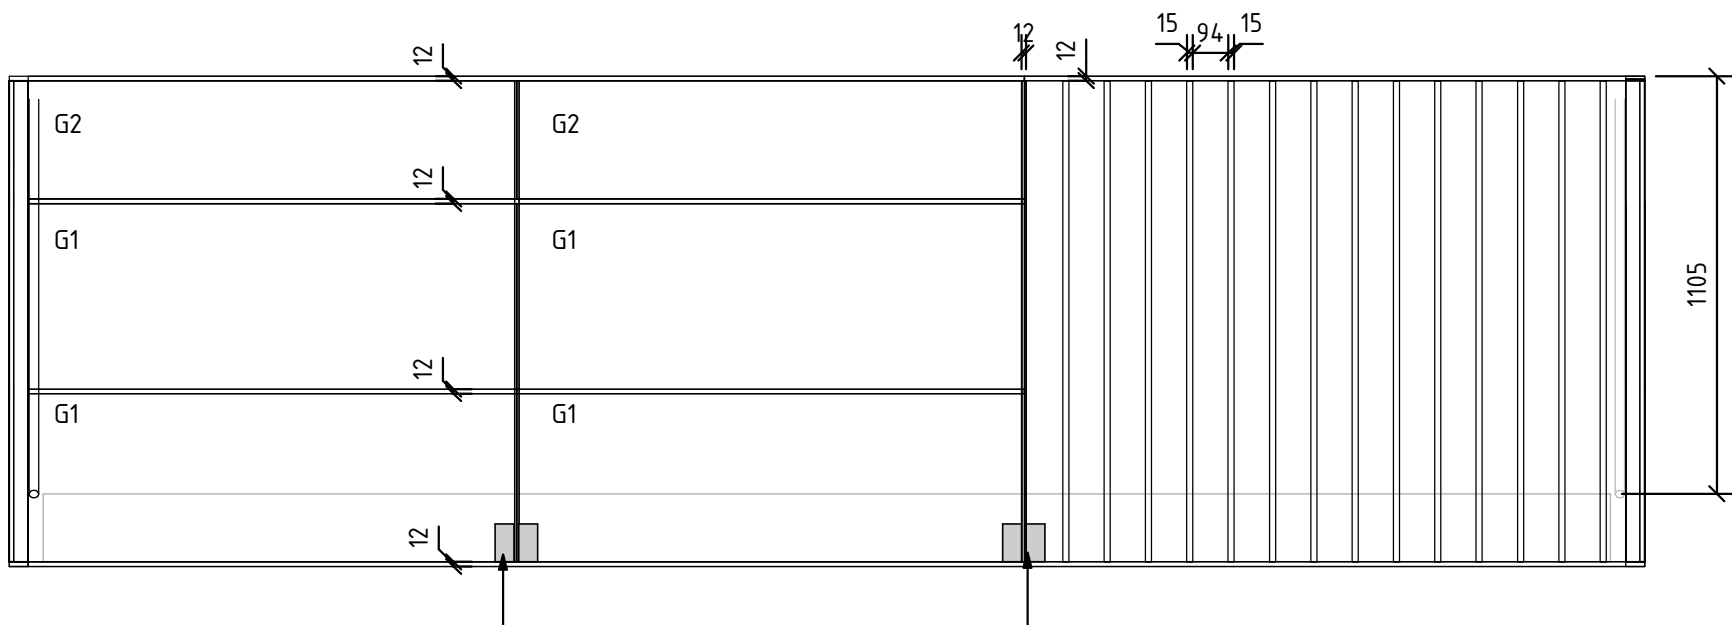



ELEVATION

SKALA 1 : 20

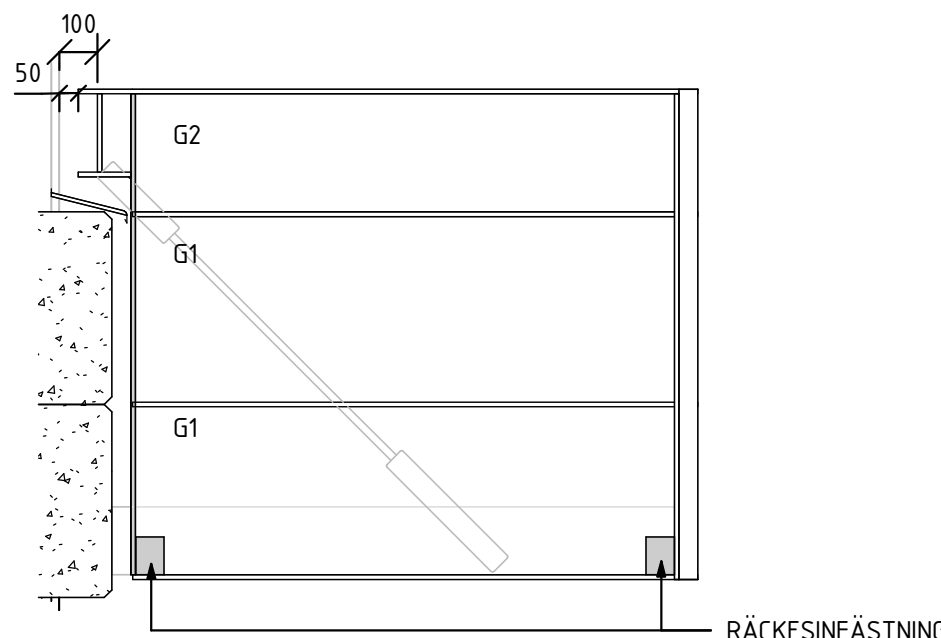

ELEVATION

SKALA 1 : 20

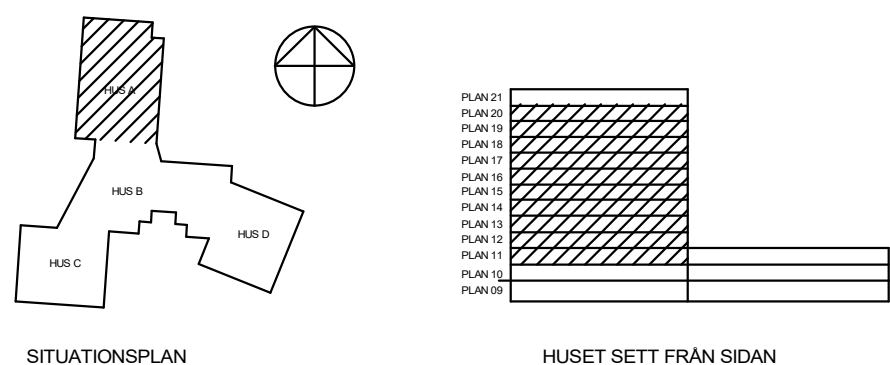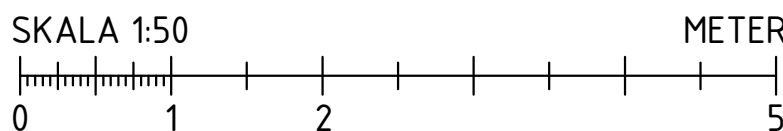

FÖRKLARINGAR

ALLA MÅTT I MM

G1 = OPALT GLAS
G2 = KLAR GLAS

RÄCKE

STÅL SMIDE NCS S 0907-Y10R
GLAS OPALT GLAS NATUR
GLAS KLART GLAS NATUR

HÄNVISNINGAR

_A-HF

A	A-PM002	CH	2024-03-11
BET	ANDRINGEN AVSER	SIGN	DATUM
FASTIGHET			
KV. DALBON 1			
HUS			
HUS A, B			
ADRESS			
Björnsongatan 251			
X TOL ARKITEKTER AB		tel 08-642 56 29	
K ELU KONSULT AB		tel 08-580 09 100	
V Umia Teknikkonsult AB		tel 072-593 23 15	
VS Umia Teknikkonsult AB		tel 072-593 23 15	
Br FireTech Engineering AB		tel 072-593 23 15	
E Umia Teknikkonsult AB		tel 072-593 23 15	

BYGGLOVSHANDLING

HUS A & B
RÄCKE

ANSVARIG	UPPDRAGSLEDARE	RITAD/KONSTR AV
BTE	BTE	SR
DATUM	UPPDRAG NR	
2024-03-11	10553	
SKALA A1	SKALA A3	NUMMER
1:20	1:40	A40-18
BET		
A		