


FÖRKLARINGAR

SE RITNING:
A-40-0-010-1 BL

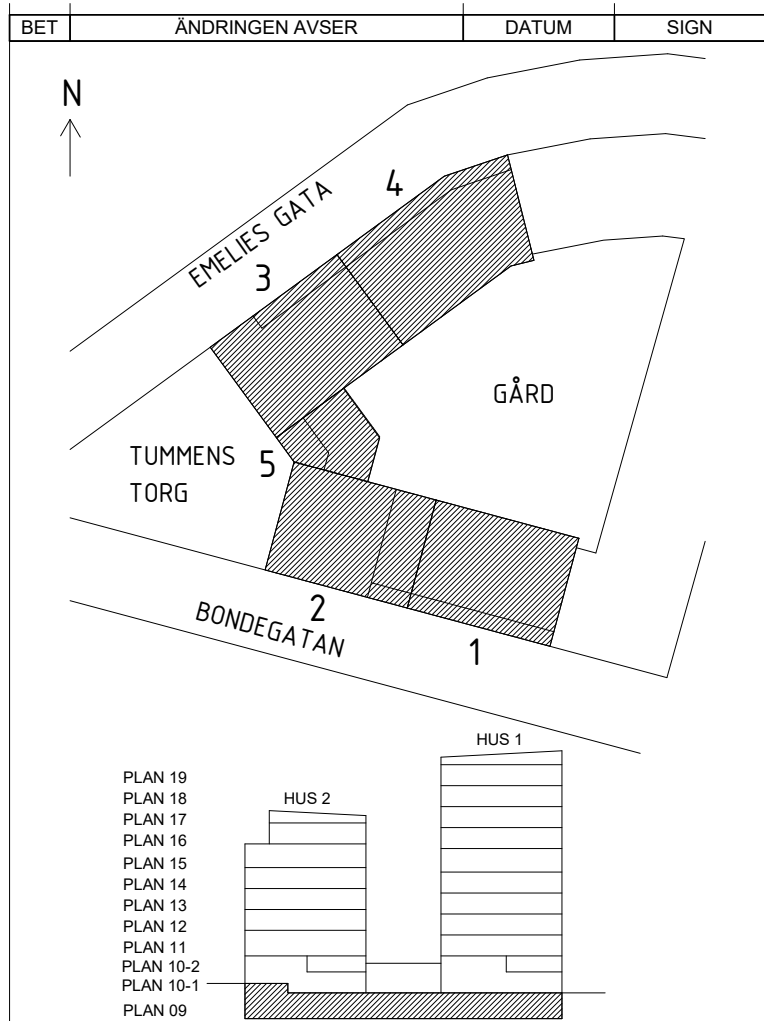

BYGGLOVHANDLING

white

Borätt SENIORGARDEN

Rosenborgsgatan 12, 171 06 Solna 08-626 66 30

- ☒ A WHITE ARKITEKTER AB
☐ K BJERKING AB
☐ E EDQVIST KONSULTBYRÅ AB
☐ V INSTRA
☐ VA LANDARK
☐ L LANDARK

TELEFON 08-402 25 00
TELEFON 0102-118 098
TELEFON 031-723 84 14
TELEFON 08-675 68 10
TELEFON 08-770 00 25
TELEFON 08-770 00 25

RITAD KONSTRUERAD
KSJ

HANDLÄGGARE
KSJ

ARBETSNUMMER
916684.0500

DATUM
2024-07-02 C. Wallander

KOD TYP POS


RITINGSNUMMER

REV

A3 1:400
SKALA A1 1:200

A-40-0-009 BL

SKALA 1:200

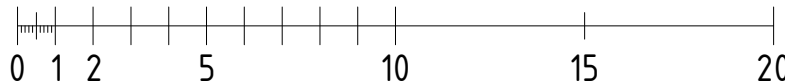

METER