




U:\004 TECHNICAL SERVICES\2023-6296 STURE\2103 DRAWINGS\AUTOCAD DWGS\SKETCHES\2023-6296\_502-00\_SKETCH.DWG  
5 Jul 2024 11:51  
Inkom till Stockholm stadbyggnadskontor - 2024-07-08, Dnr 2024-09800

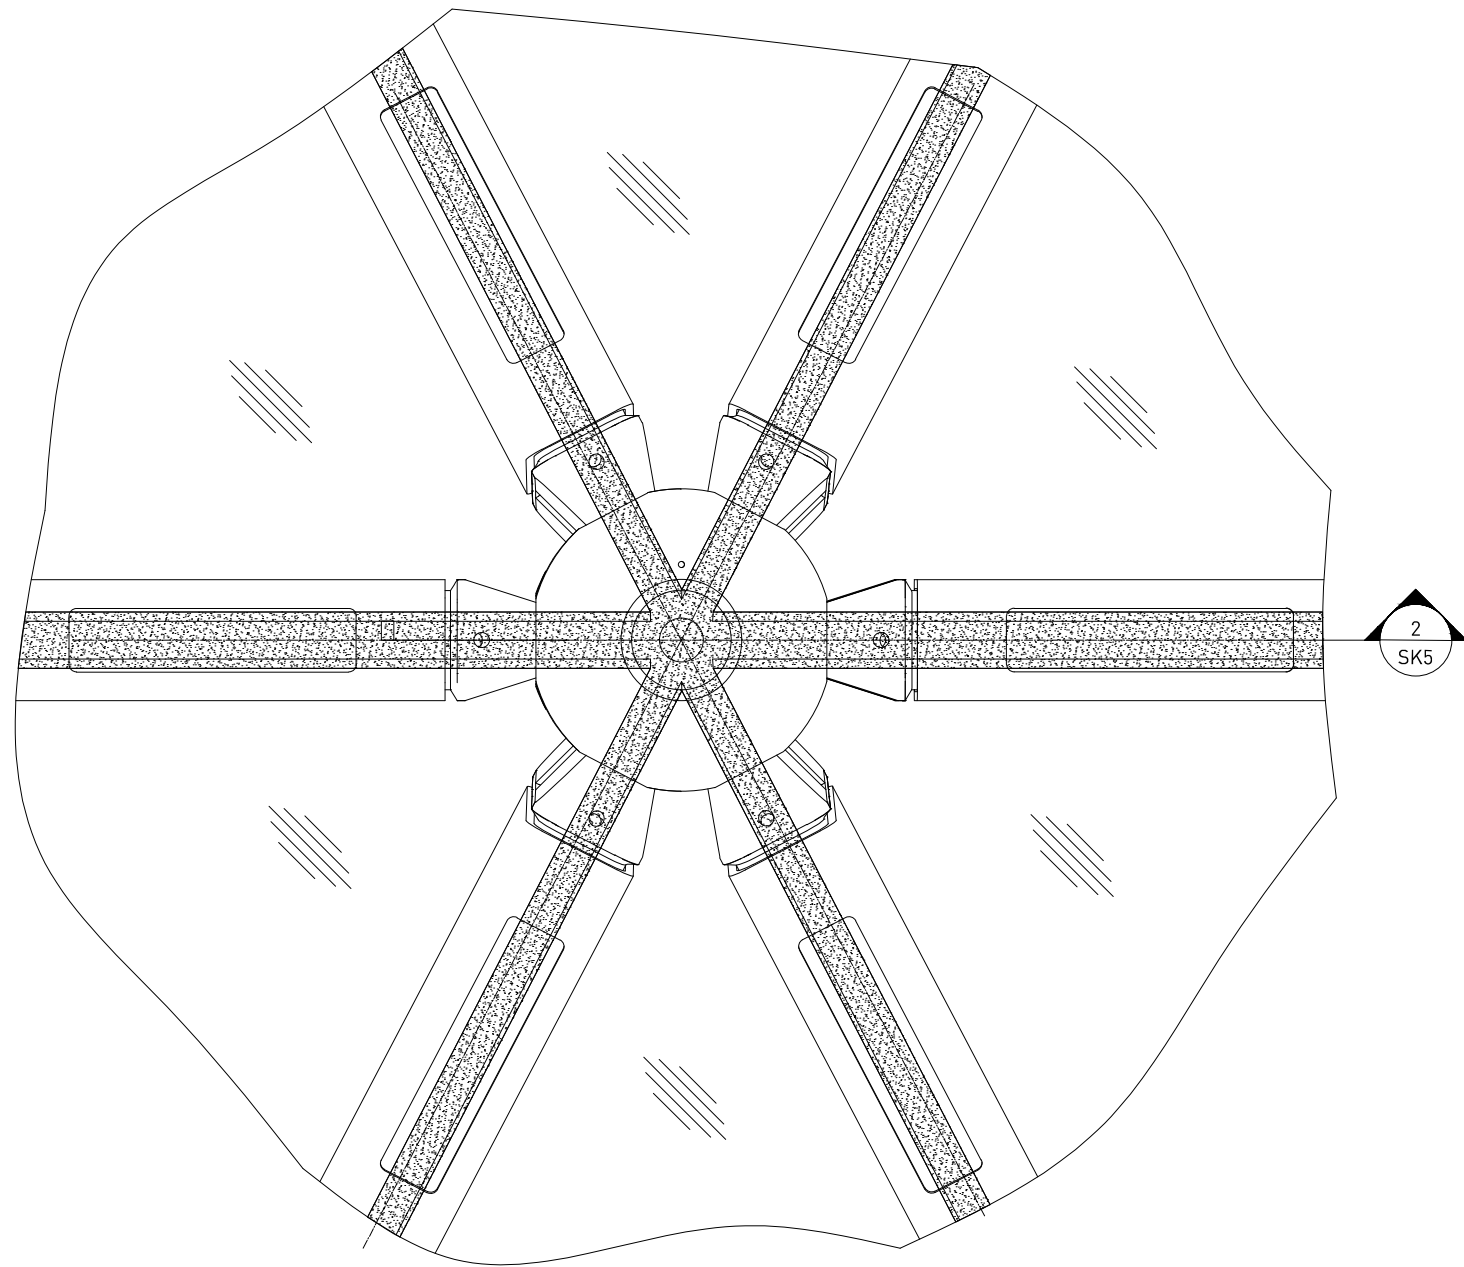


**TYPICAL NODE BEAM CONNECTION**  
SCALE: 1:5  
1  
SK502 | SK502

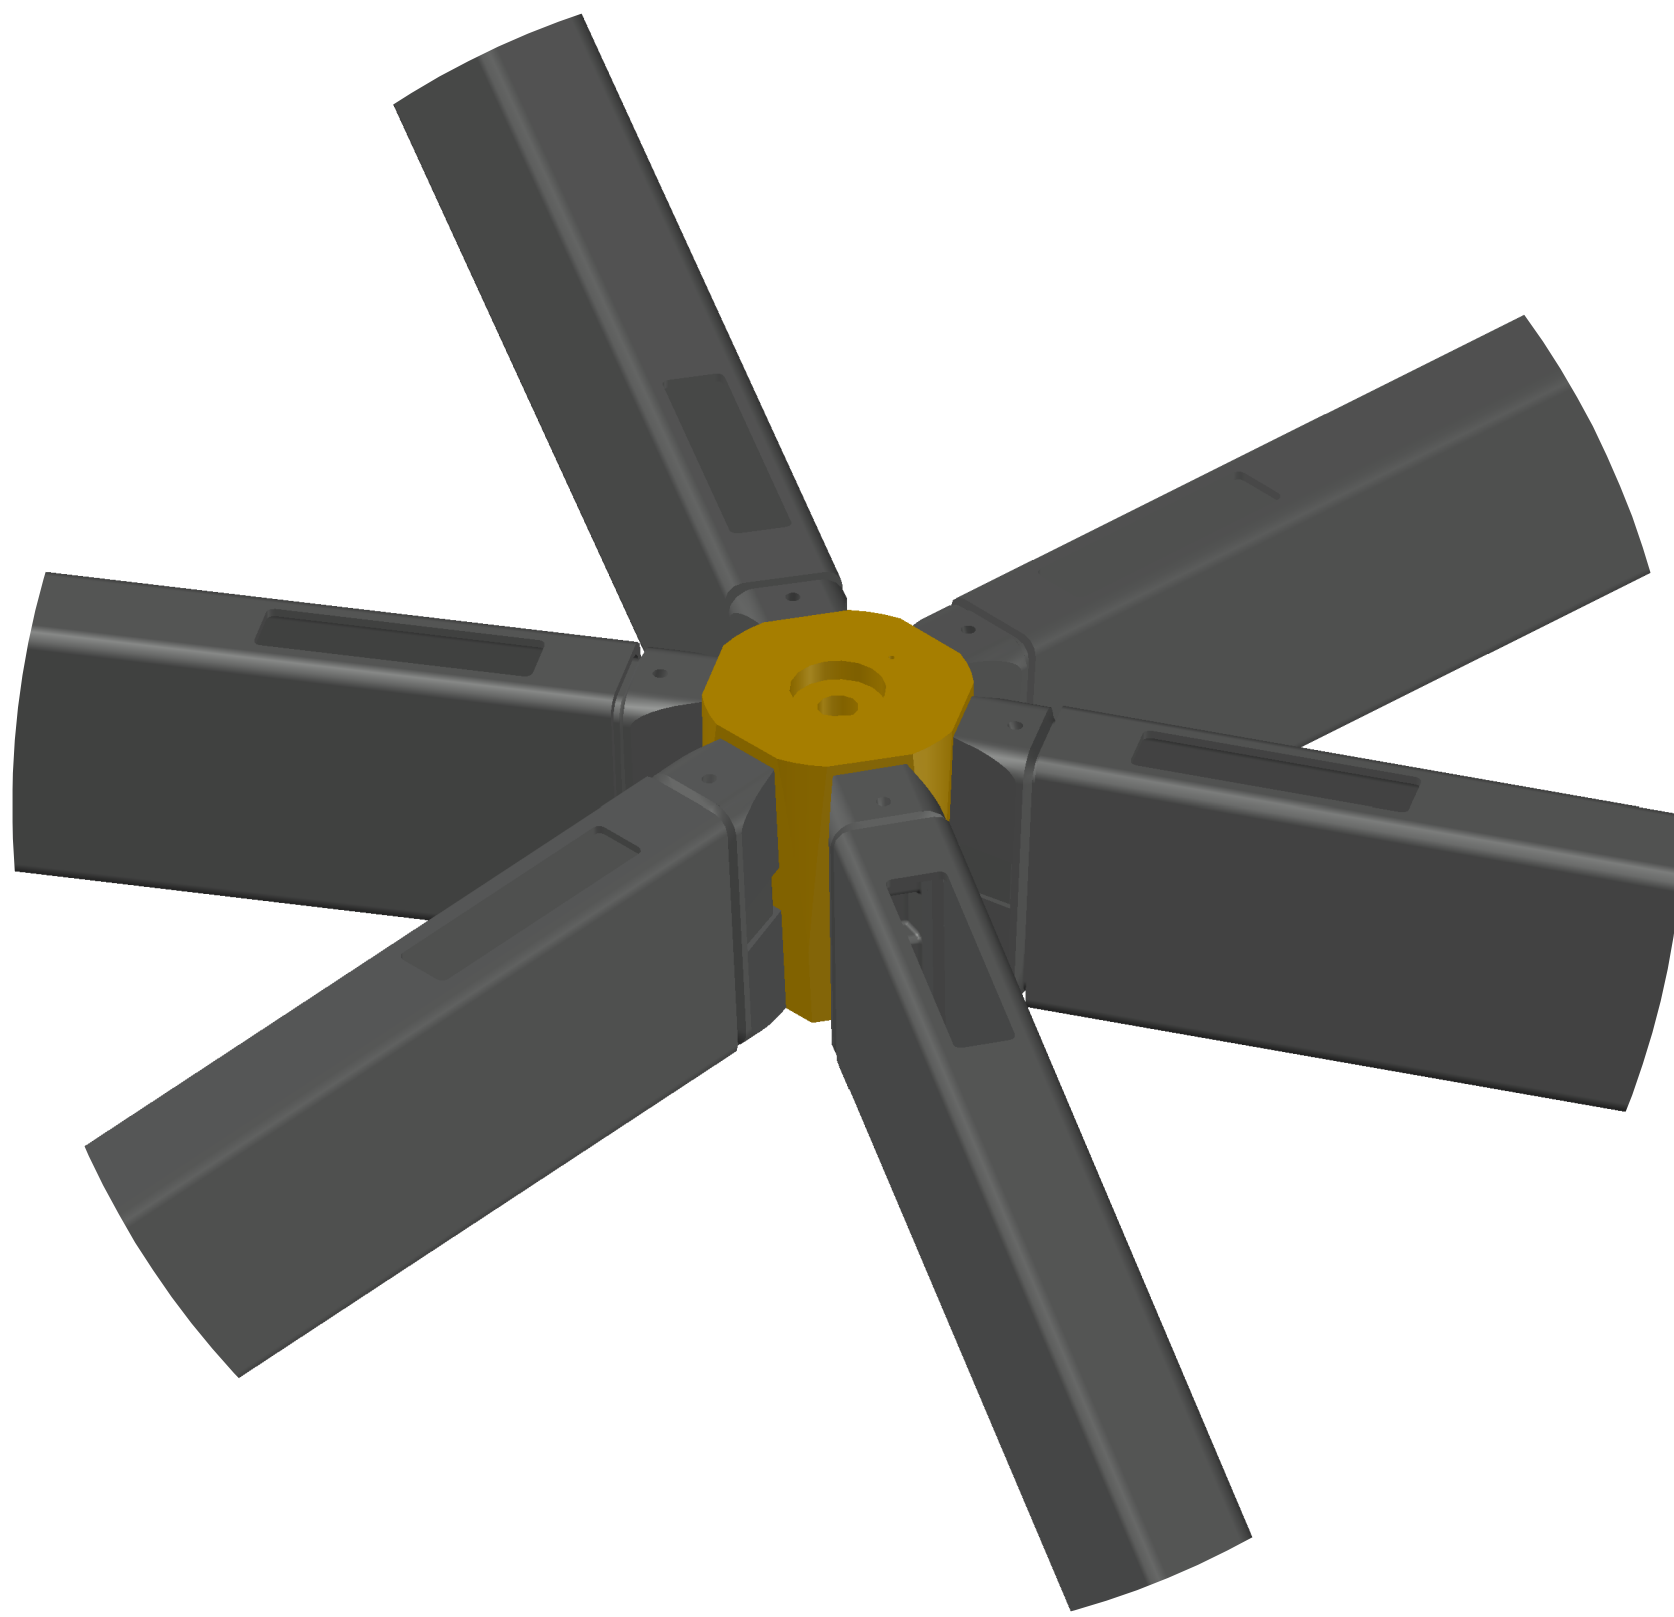


**3D TOP VIEW (WITHOUT GLAZING)**  
SCALE: 3/8" = 1'-0"  
1-A  
SK502 | SK502

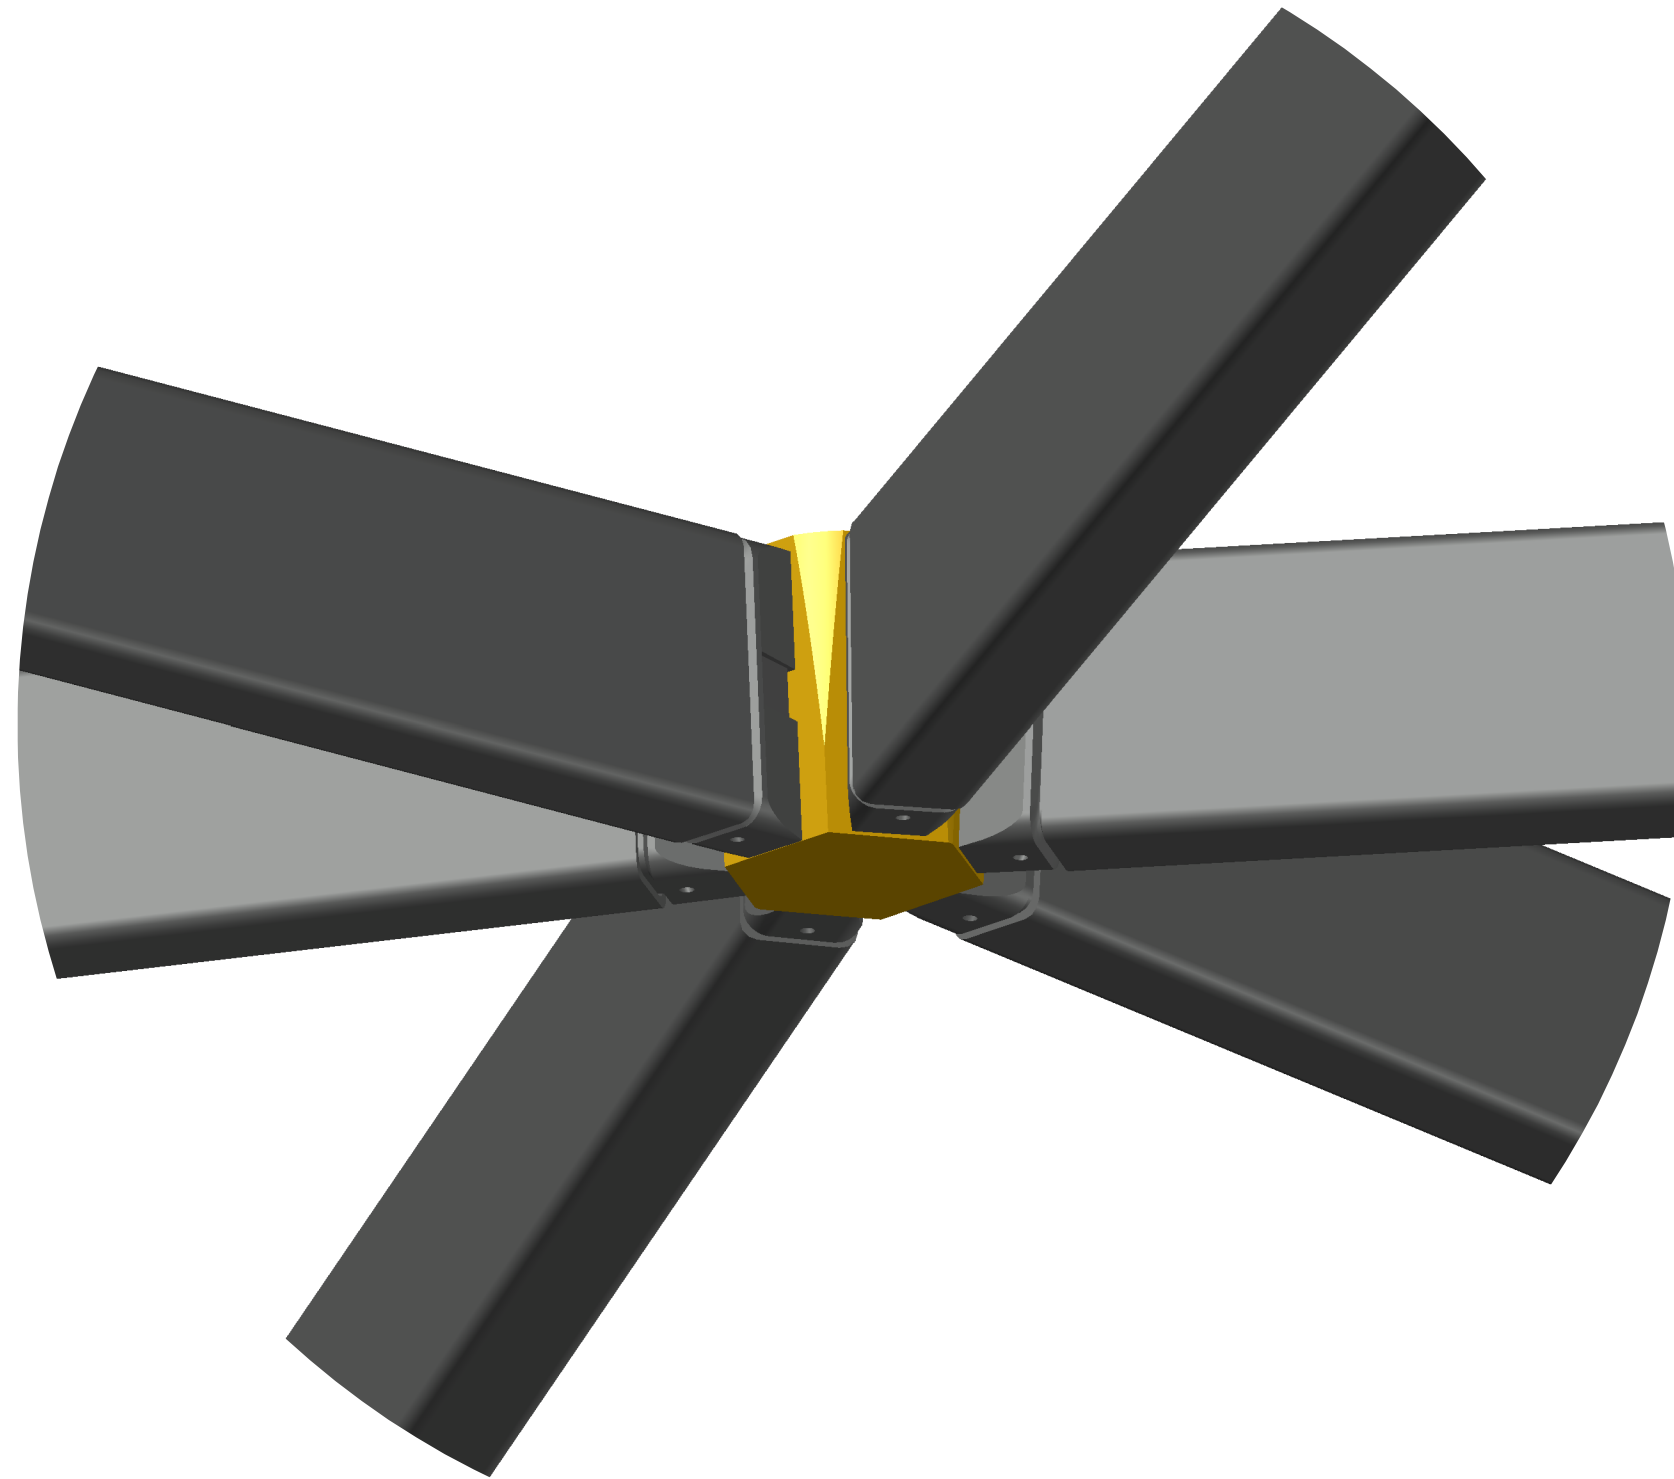

**3D BOTTOM VIEW (WITHOUT GLAZING)**  
SCALE: 3/8" = 1'-0"  
1-B  
SK502 | SK502

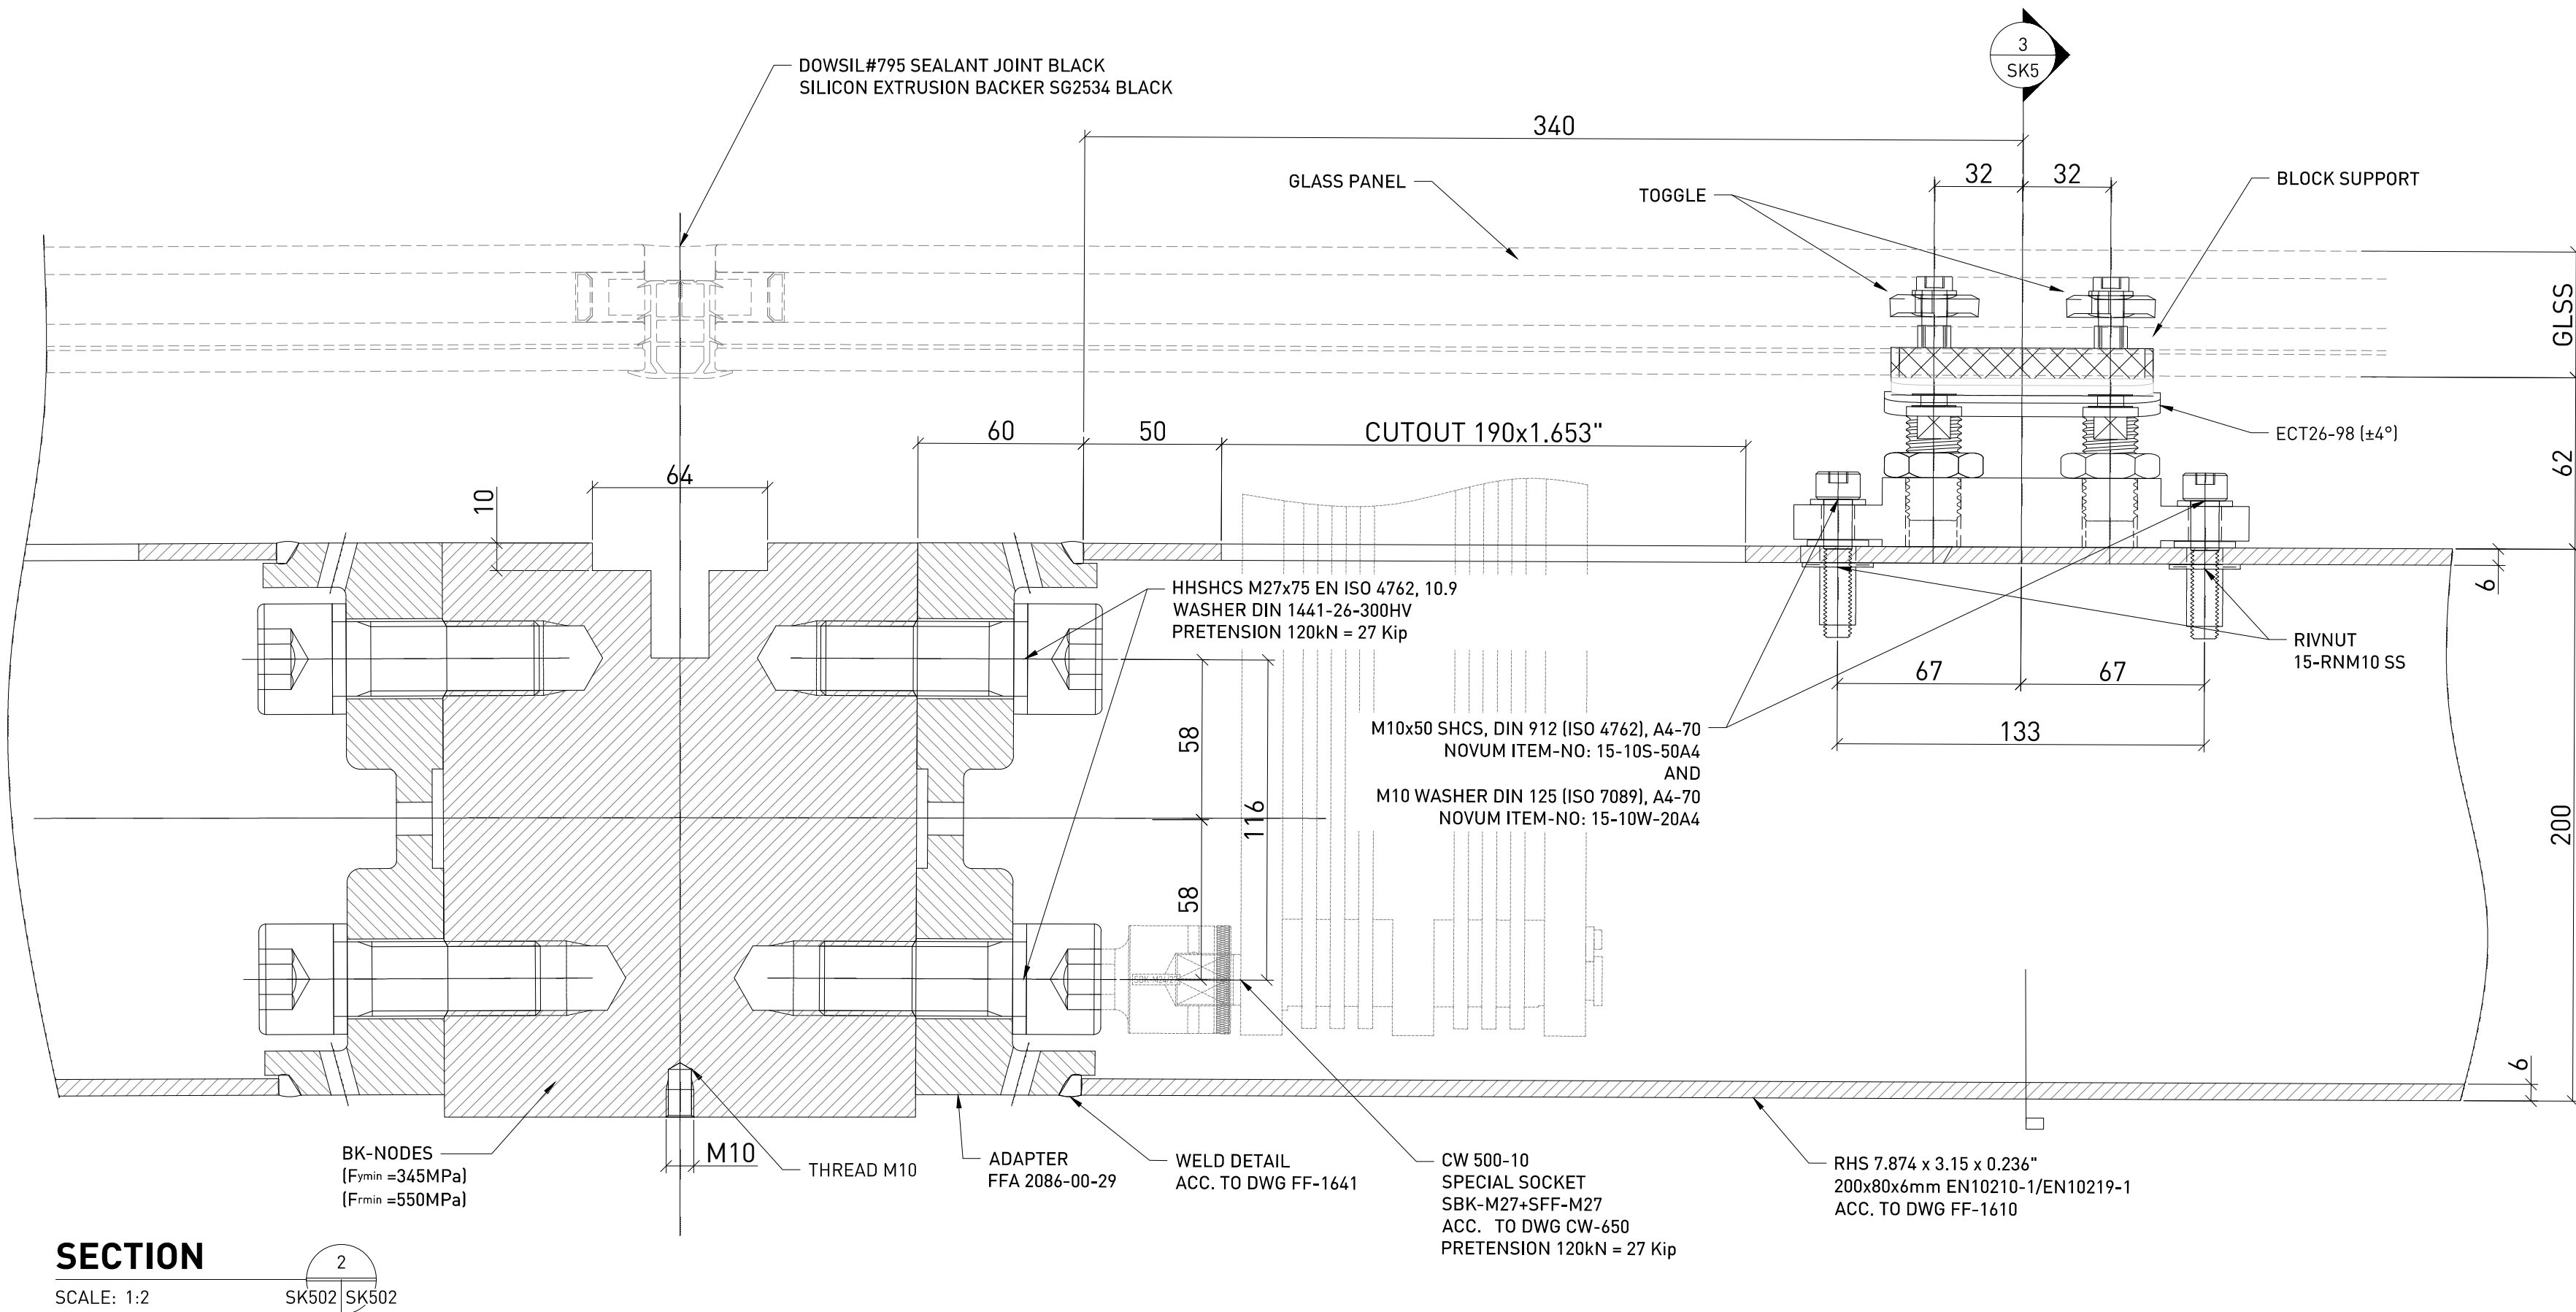

**SECTION**  
SCALE: 1:2  
2  
SK502 | SK502

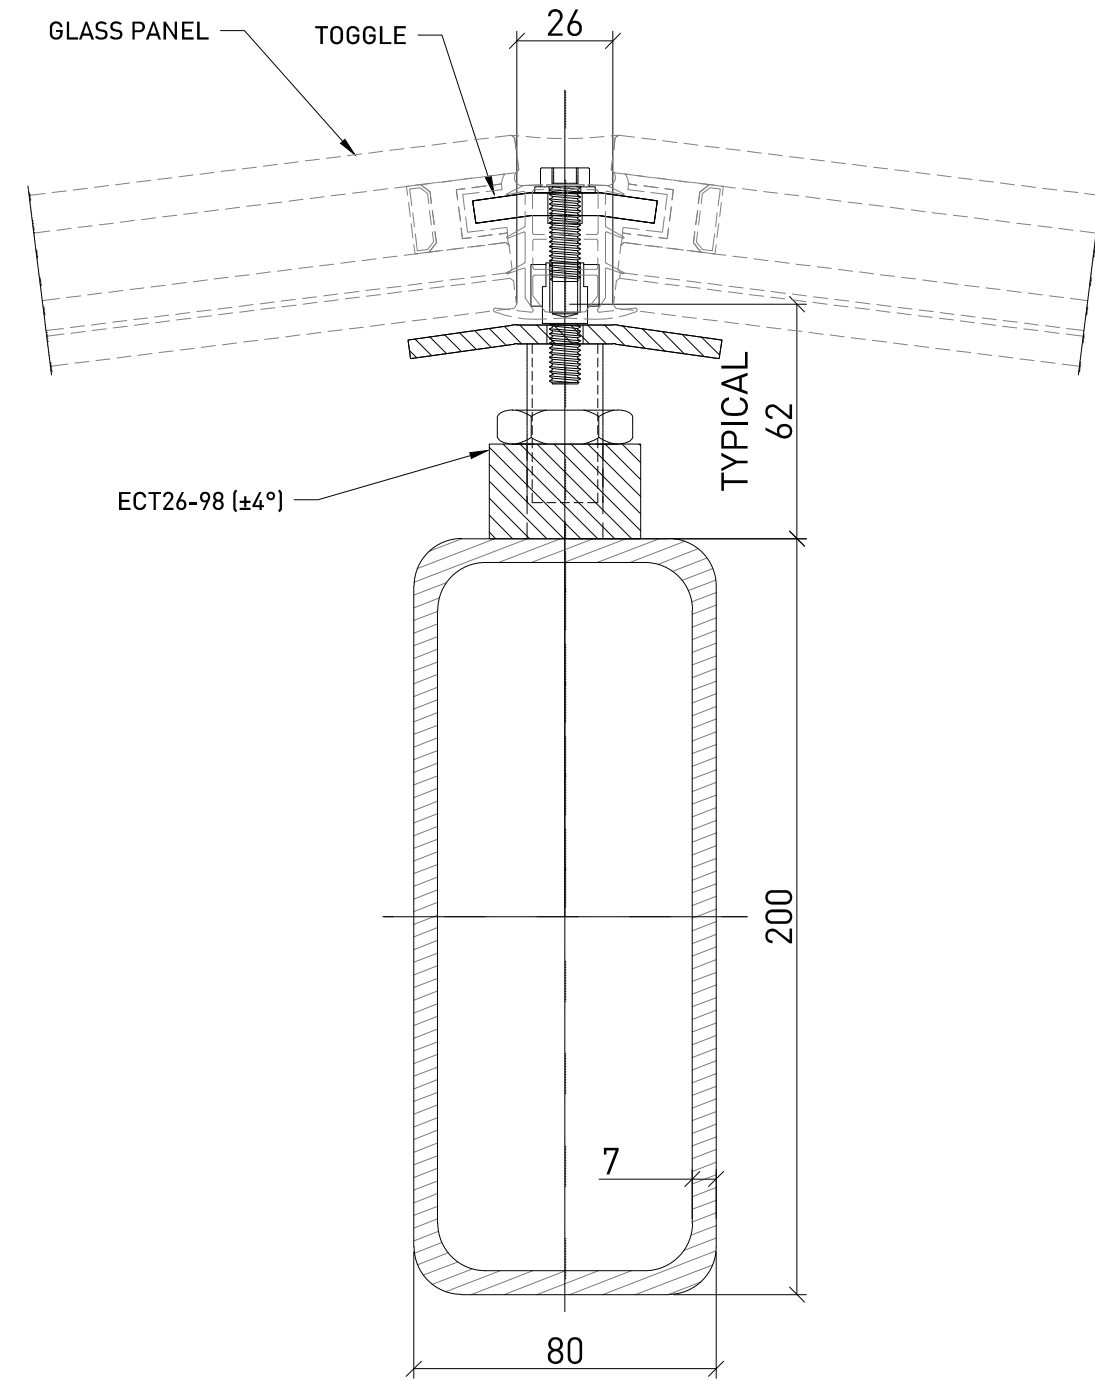

**SECTION**  
SCALE: 1:2  
3  
SK502 | SK502

ALL RIGHTS RESERVED. THIS DRAWING OR ANY PART THEREOF MUST NOT BE REPRODUCED WITHOUT PERMISSION OF NOVUM STRUCTURES LLC.

ENGINEER STAMP:

APPROVAL STAMP:

PROCUREMENT RESTRICTIONS:

REV.NO.	DATE	DWG.BY	CHK.BY
---------	------	--------	--------

Novum Structures LLC  
W126 N8585 Westbrook Crossing  
Menomonee Falls, WI 53051 USA  
T 262.255.5561  
www.novumstructures.com  
info@novumstructures.com

**NOVUM**

PROJECT:  
STURE GALLERIAN  
MARMORHALLEN  
ROOF STRUCTURE

STOCKHOLM, SWEDEN

DRAWING DESCRIPTION:  
TYPICAL DETAIL  
NODE BEAM CONNECTION  
GLASS FIXING

DRAWN BY:	BR	DATE:	05JUL24
CHECKED BY:	MSC	APPROVED BY:	MSC
SCALE:	AS NOTED	PROJECT MANAGER:	DB

PROJECT NUMBER:

2023-6296

SHEET NUMBER	REV
SK502	0





## BYGGNAD 41



VIDAREUTVECKLING AV  
GLASTAKET

NYTT FÖRSLAG:  
TRIANGLER I STORLEK xxx

Ca 50% MINSKNING AV STÅL I  
KONSTRUKTIONEN!