
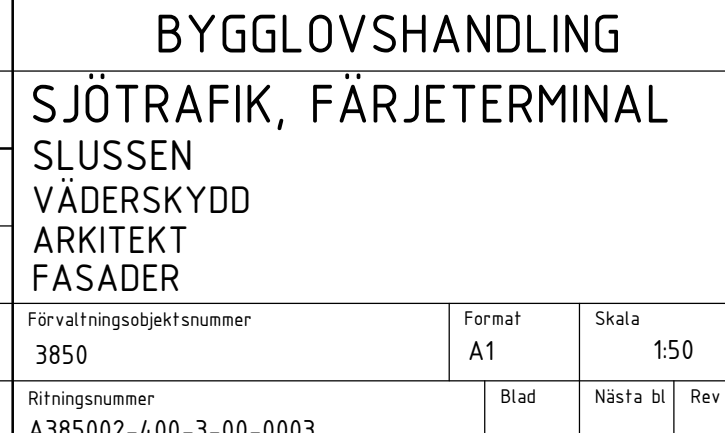
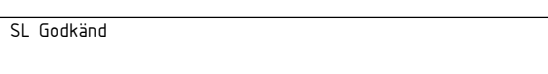
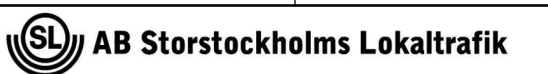
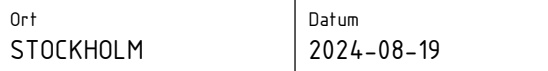
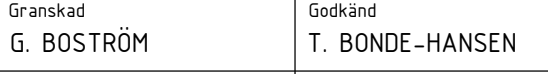
 


Plan 1 : 50

 

FÖRKLARINGAR

ALLA MÅTT ANGES I MILLIMETER
PLUSHÖJDER ANGES I METER
KOORDINATSYSTEM SWEREF 99
HÖJDSYSTEM RH 00

FÖRESKRIFTER

HÄNVISNINGAR

SITUATIONSPLAN
PLANRITNING, PLAN 10
PLANRITNING, TAKPLAN
SEKTIONER
FASADER
FASADUTSNITT
VÄDERSKYDD

MARKRITNING
MATERIALBESKRIVNING

A385002-400-1-00-0001
A385002-400-1-01-0001
A385002-400-1-02-0001
A385002-400-2-00-0001
A385002-400-3-00-0001
A385002-400-3-00-0002
A385002-400-3-00-0003

L385002-111-114-0001
A385002-011-0001

SKALA 1:50

METER