




U:\004 TECHNICAL SERVICES\2023-6296 STURE\2103 DRAWINGS\AUTOCAD DWGS\SKETCHES\2023-6296_502-00_SKETCH.DWG
5 Jul 2024 11:51
Inkom till Stockholm stadshygienkontor - 2024-07-08, Dnr 2024-09800

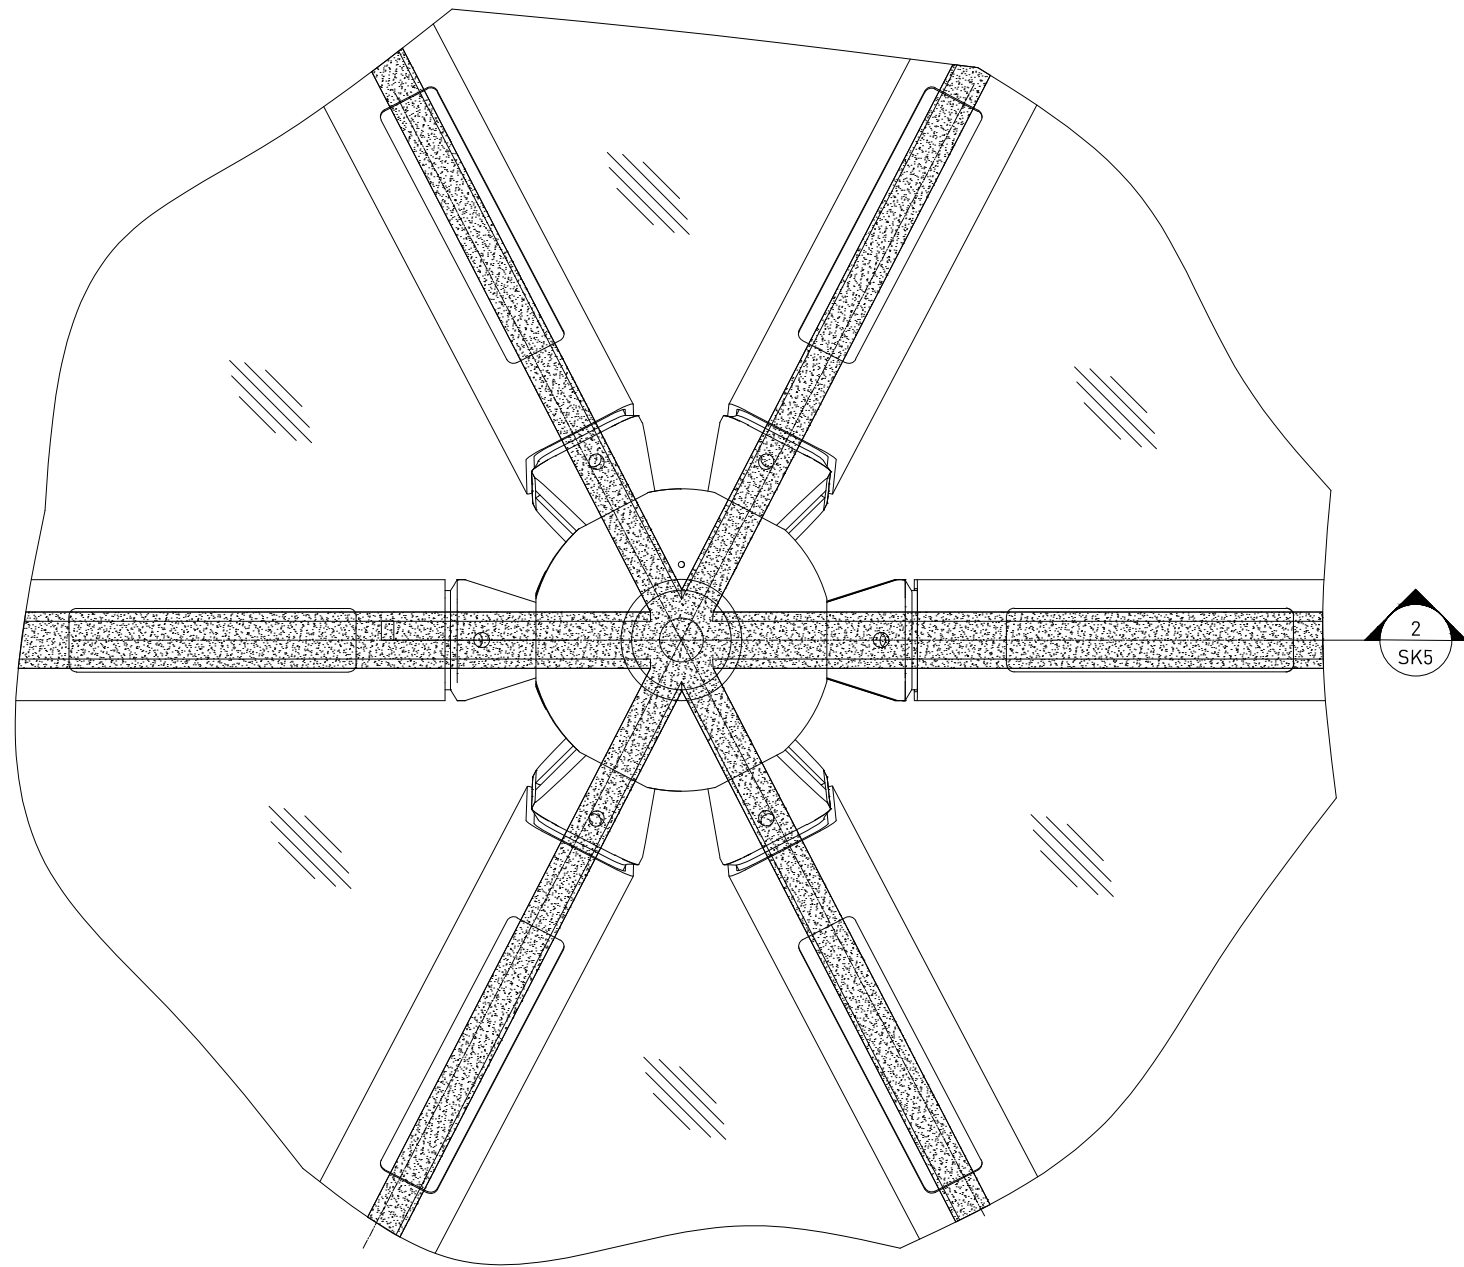


TYPICAL NODE BEAM CONNECTION
SCALE: 1:5
SK502 | SK502

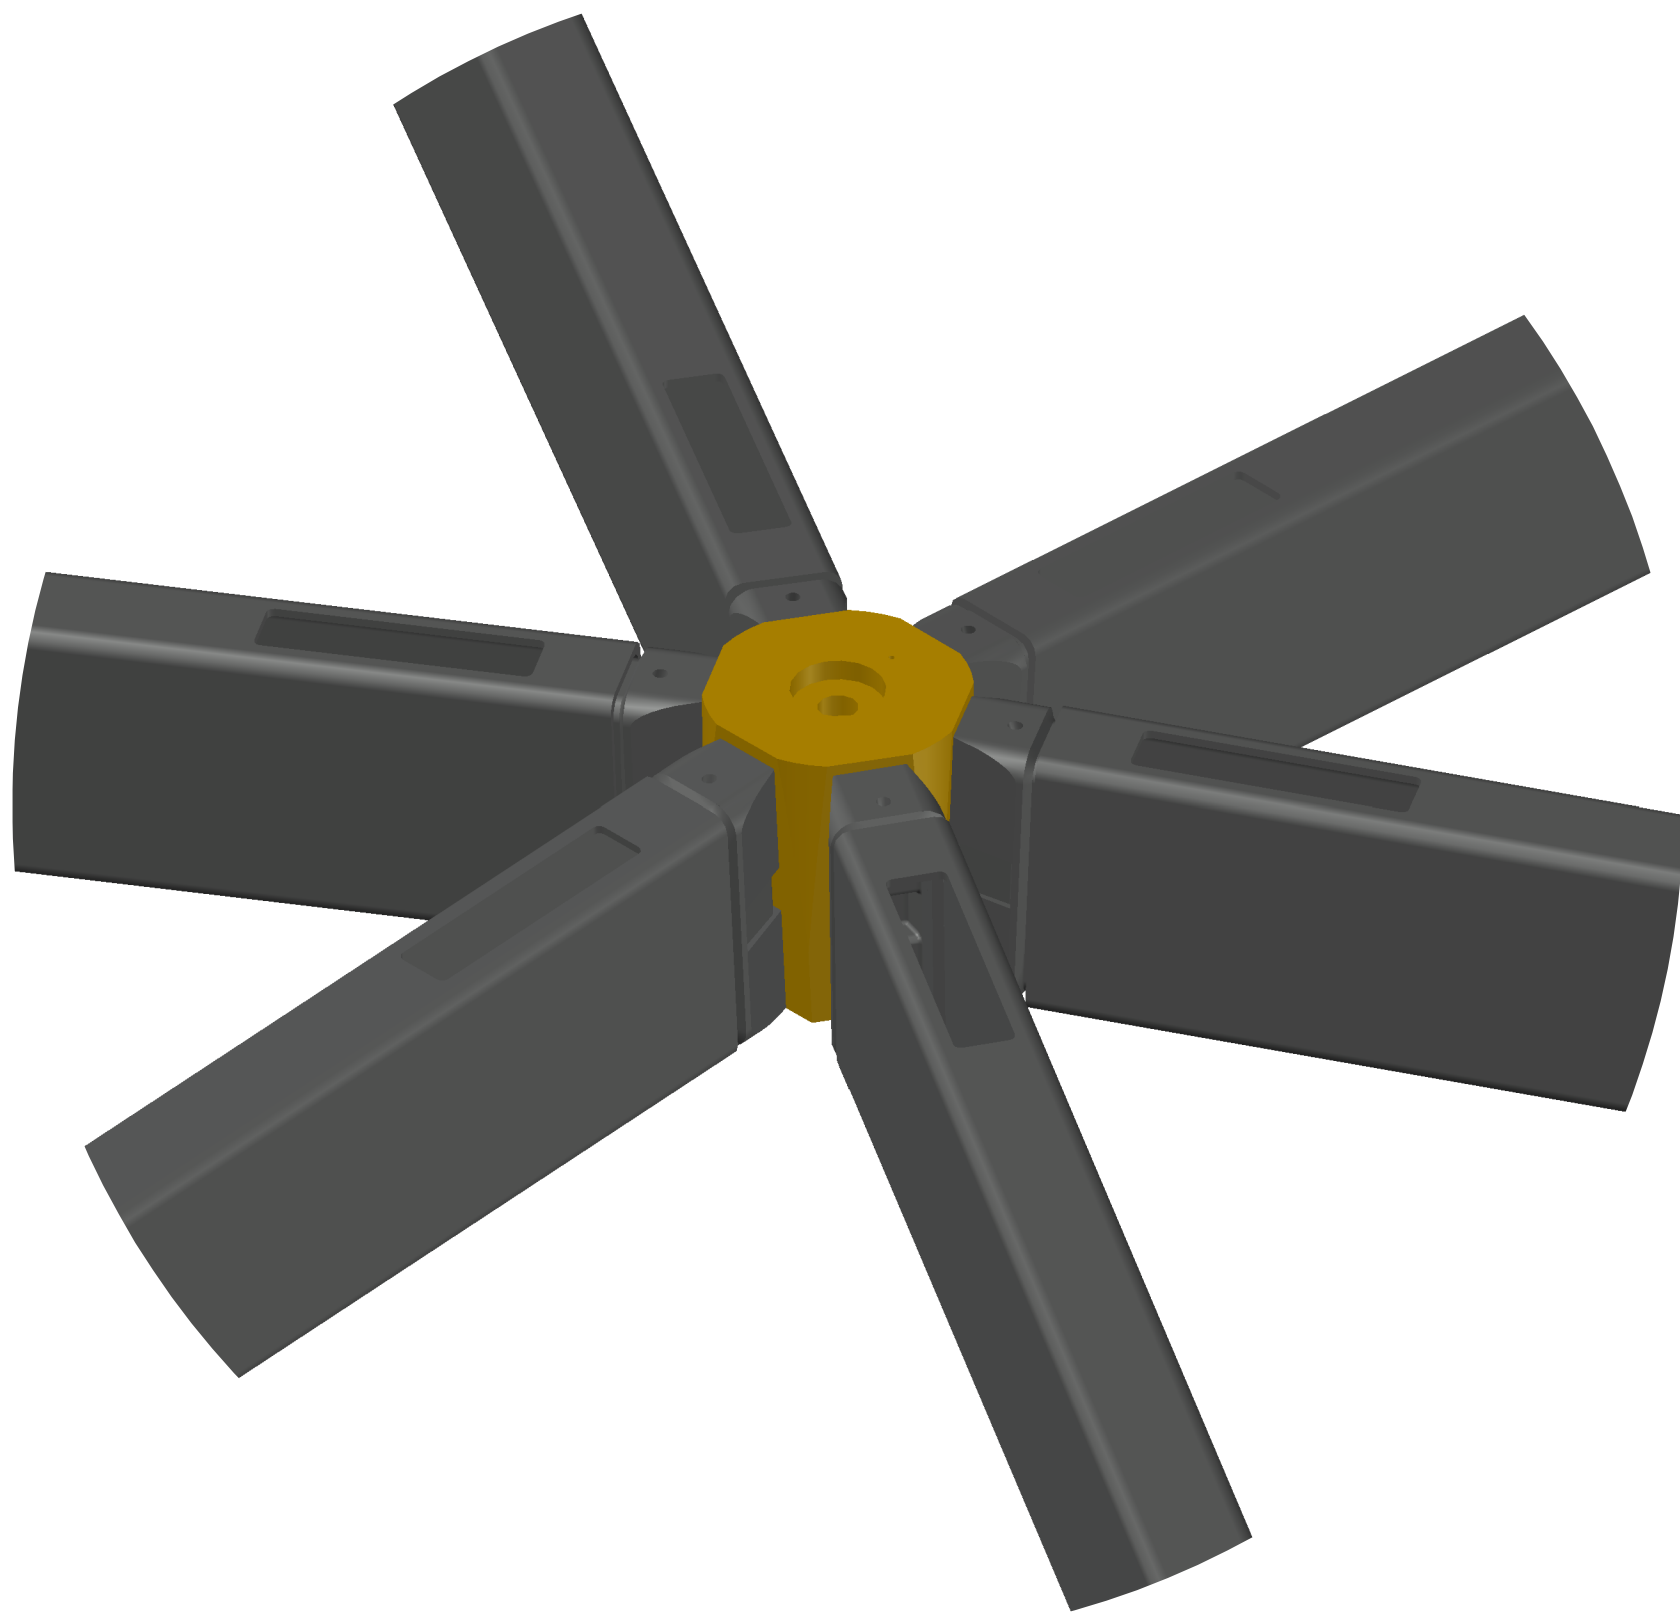


3D TOP VIEW (WITHOUT GLAZING)
SCALE: 3/8" = 1'-0"
SK502 | SK502

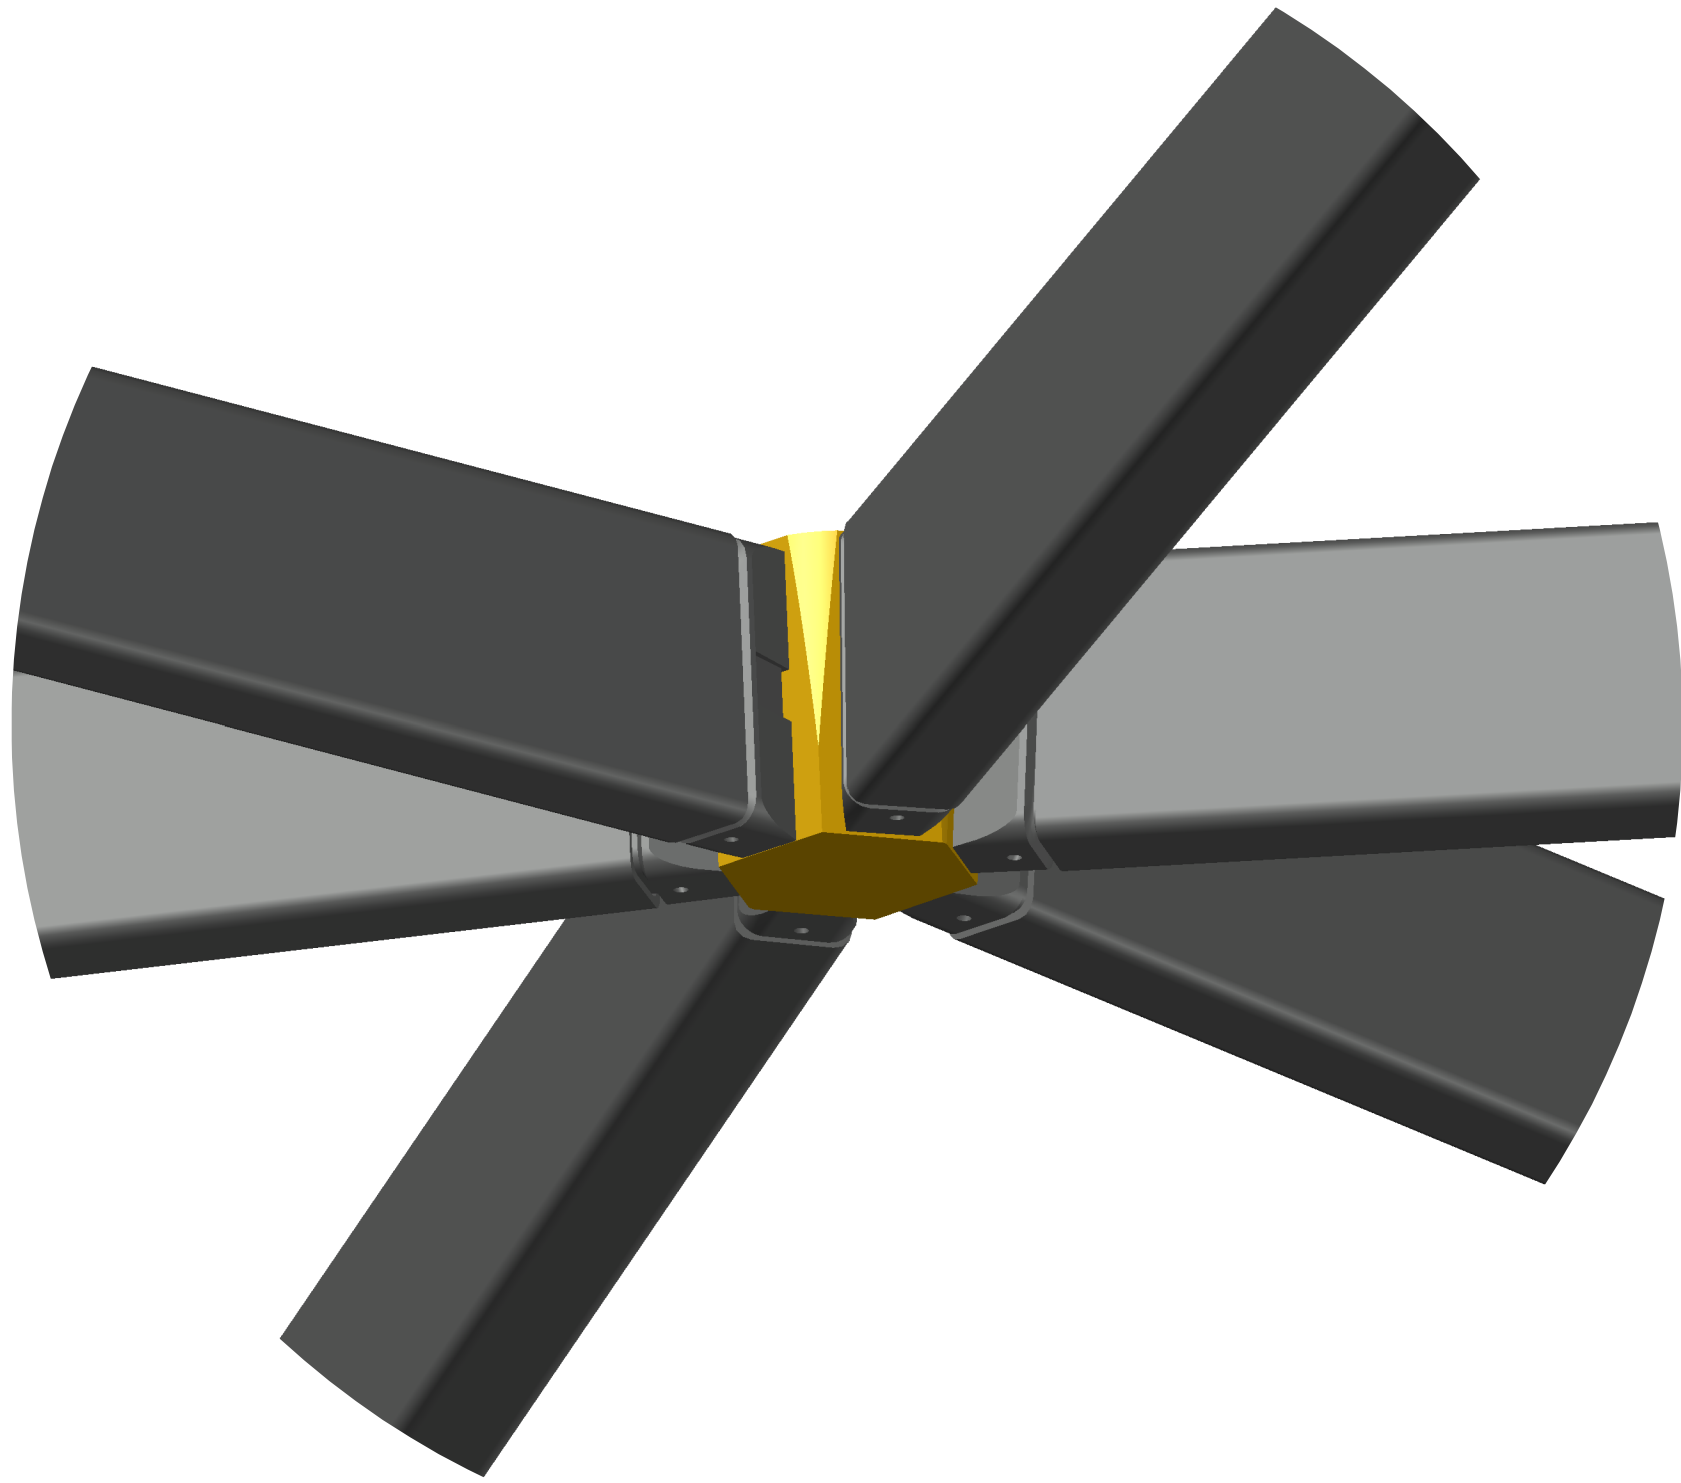

3D BOTTOM VIEW (WITHOUT GLAZING)
SCALE: 3/8" = 1'-0"
SK502 | SK502

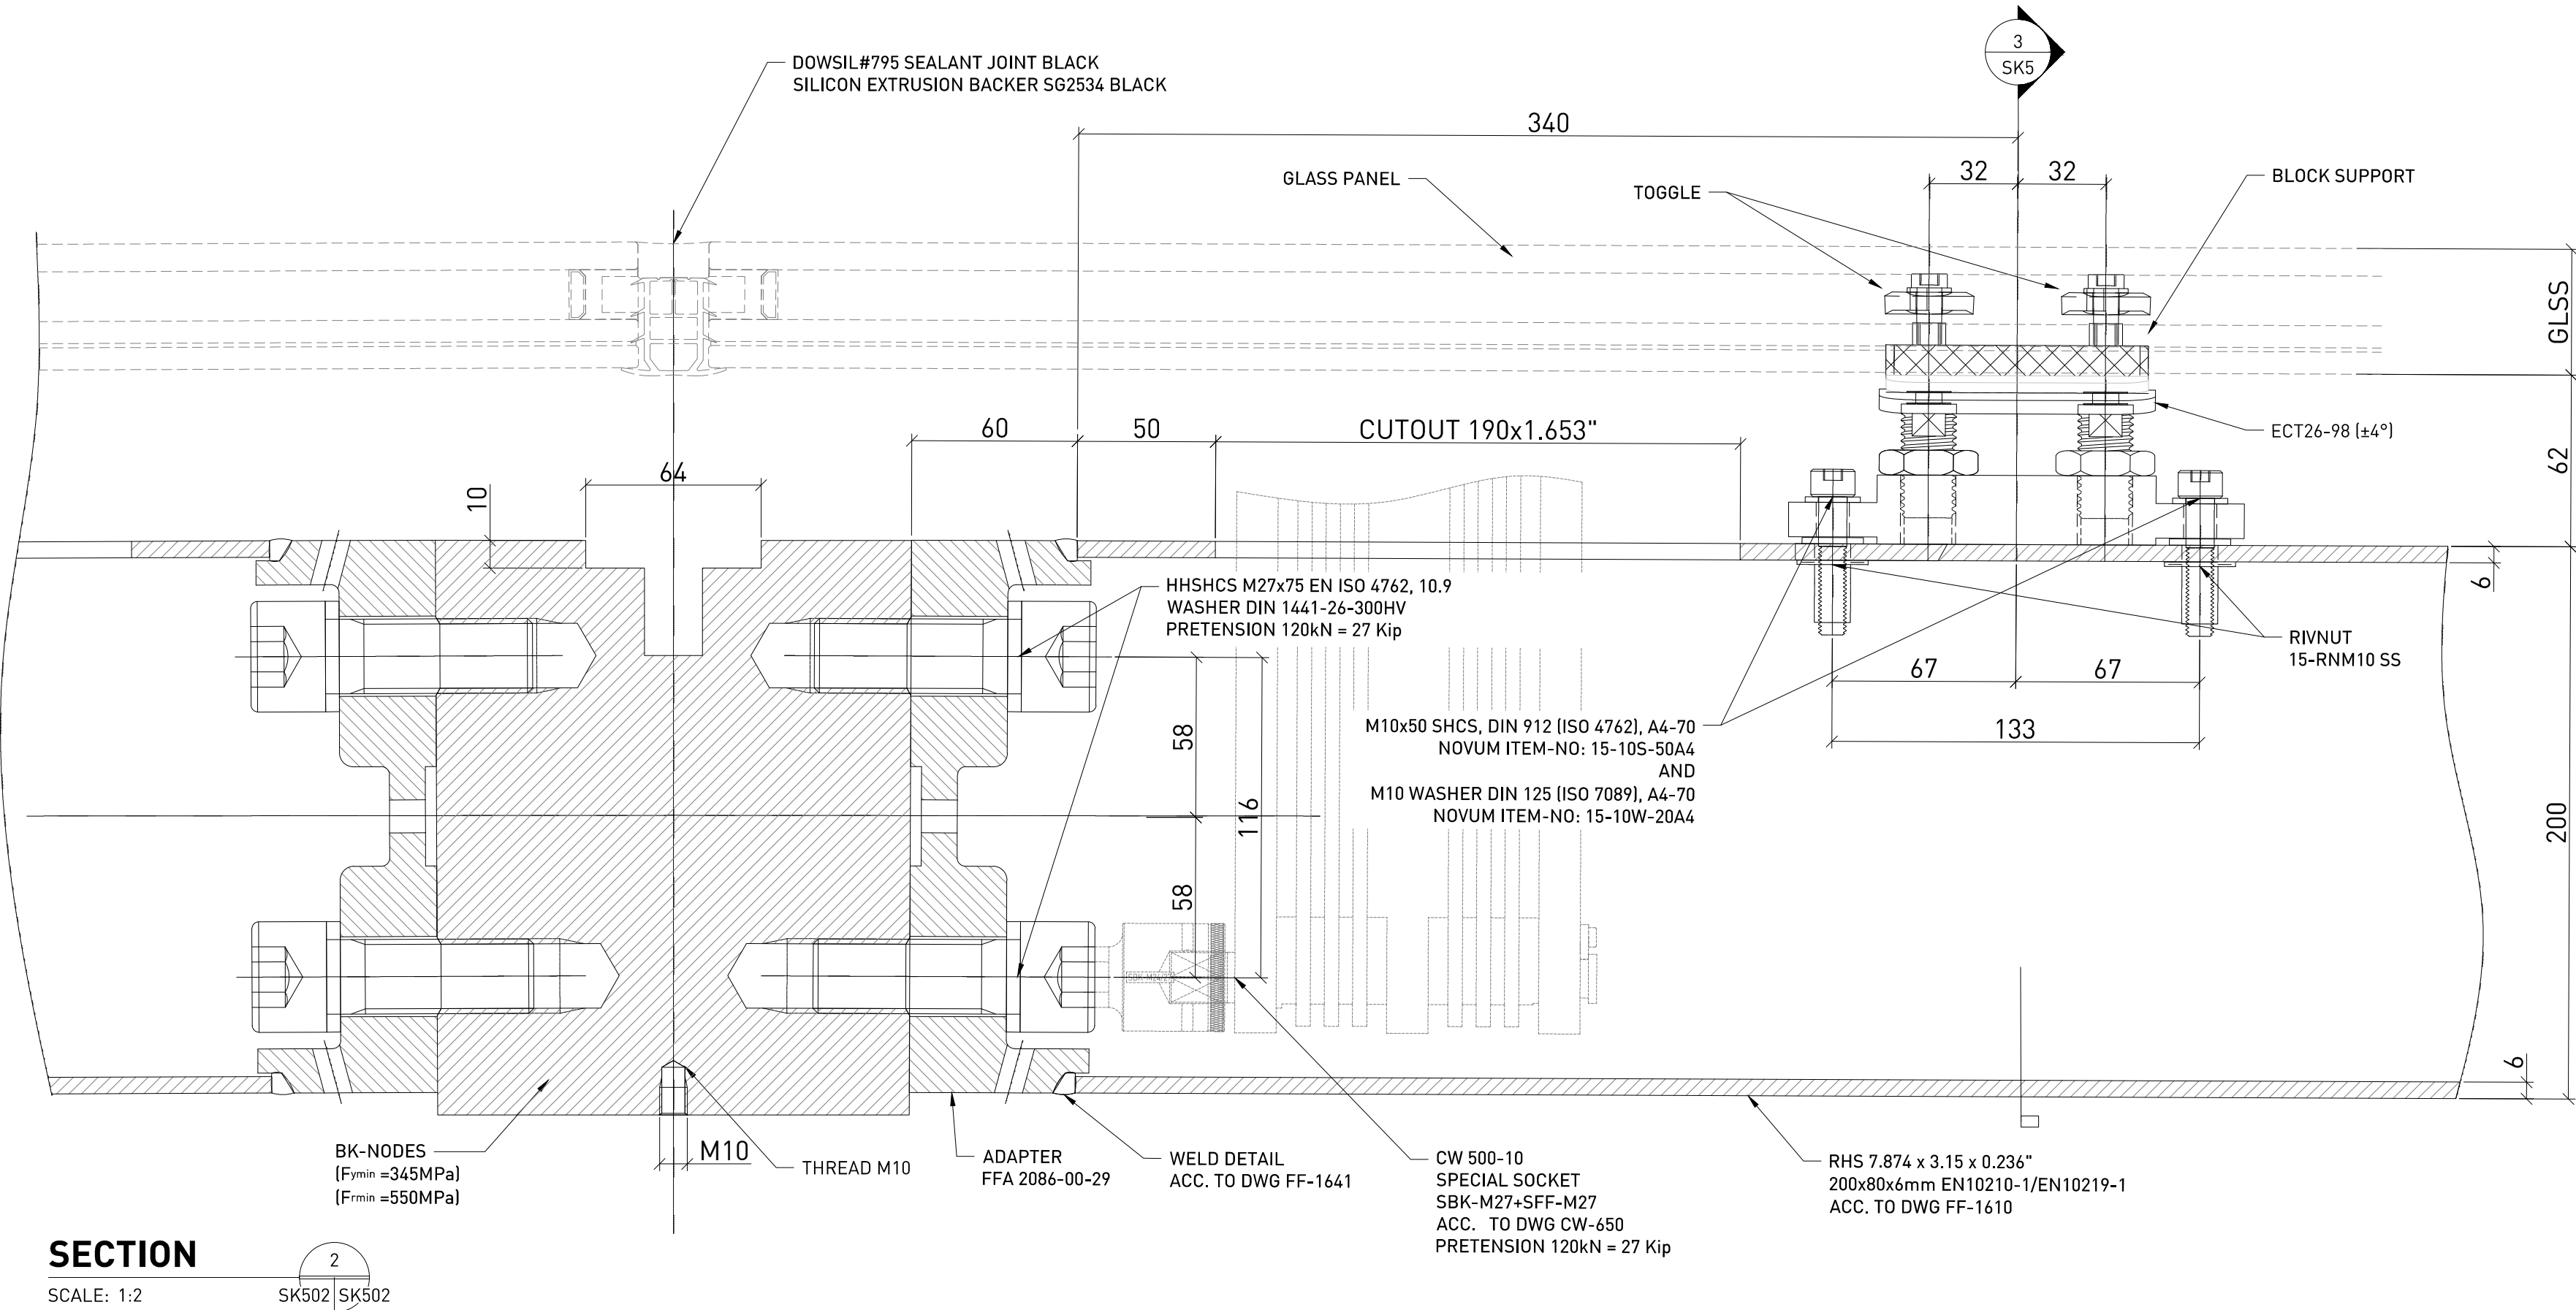

SECTION
SCALE: 1:2
SK502 | SK502

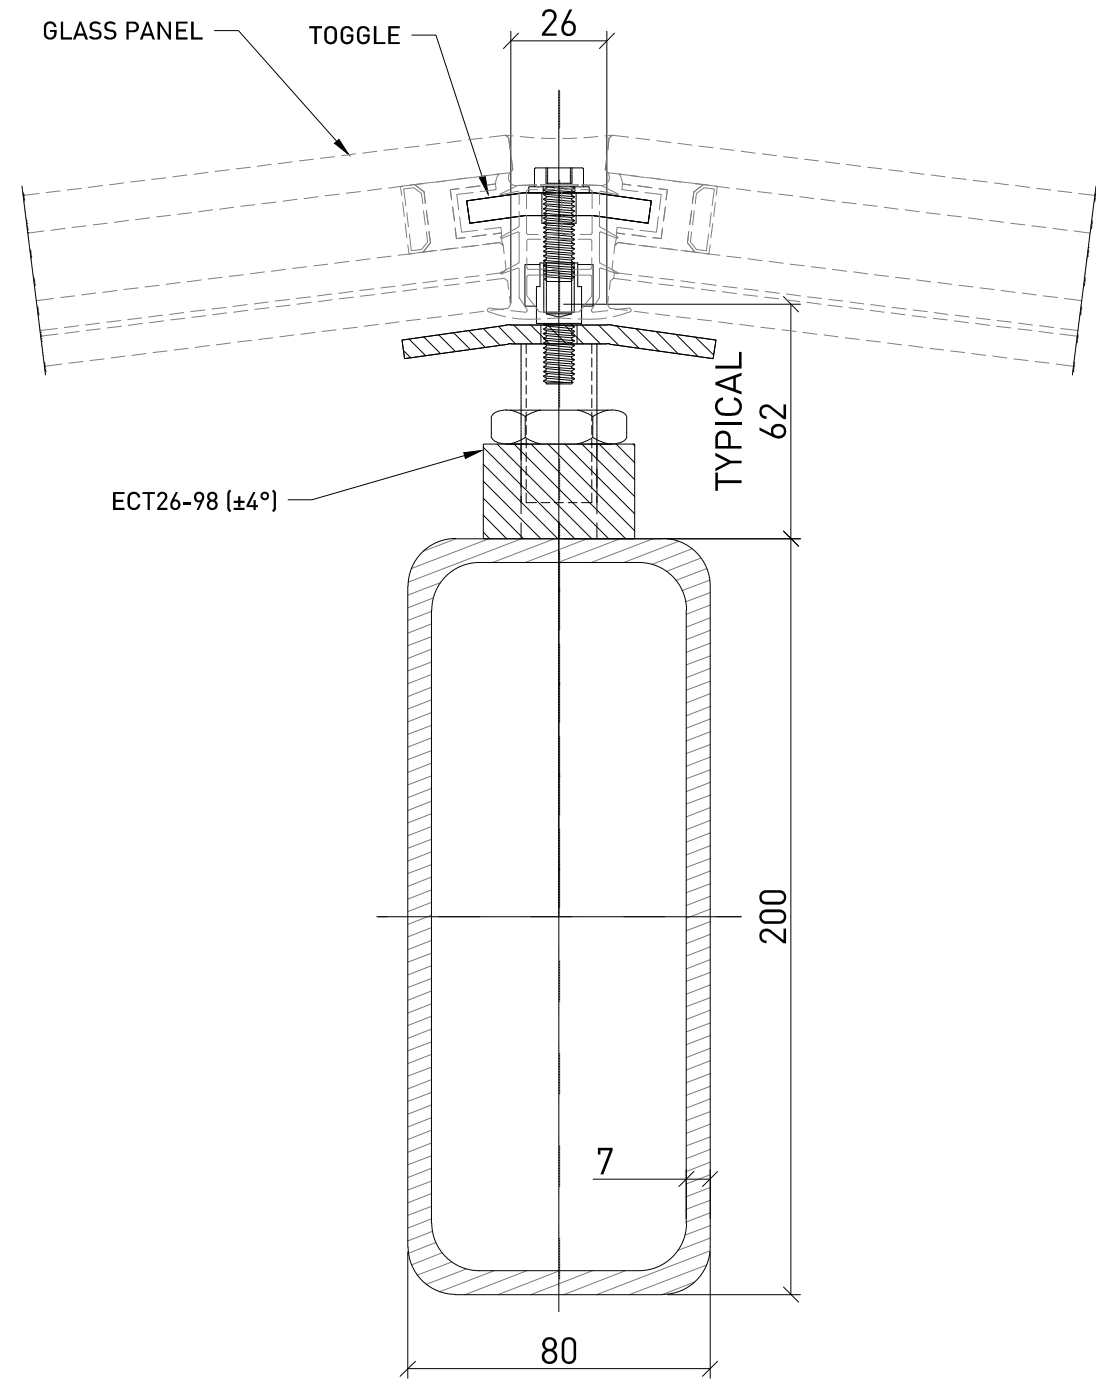

SECTION
SCALE: 1:2
SK502 | SK502

ALL RIGHTS RESERVED. THIS DRAWING OR ANY PART THEREOF MUST NOT BE REPRODUCED WITHOUT PERMISSION OF NOVUM STRUCTURES LLC.

ENGINEER STAMP:

APPROVAL STAMP:

PROCUREMENT RESTRICTIONS:

REV.NO.	DATE	DWG.BY	CHK.BY
---------	------	--------	--------

Novum Structures LLC
W126 N8585 Westbrook Crossing
Menomonee Falls, WI 53051 USA
T 262.255.5561
www.novumstructures.com
info@novumstructures.com

NOVUM

PROJECT:
STURE GALLERIAN
MARMORHALLEN
ROOF STRUCTURE

STOCKHOLM, SWEDEN

DRAWING DESCRIPTION:
TYPICAL DETAIL
NODE BEAM CONNECTION
GLASS FIXING

DRAWN BY:	BR	DATE:	05JUL24
CHECKED BY:	MSC	APPROVED BY:	MSC
SCALE:	AS NOTED	PROJECT MANAGER:	DB
PROJECT NUMBER:	2023-6296		

SHEET NUMBER	REV
SK502	0



BYGGNAD 41



VIDAREUTVECKLING AV
GLASTAKET

NYTT FÖRSLAG:
TRIANGLER I STORLEK xxx

Ca 50% MINSKNING AV STÅL I
KONSTRUKTIONEN!