



PLAN 1

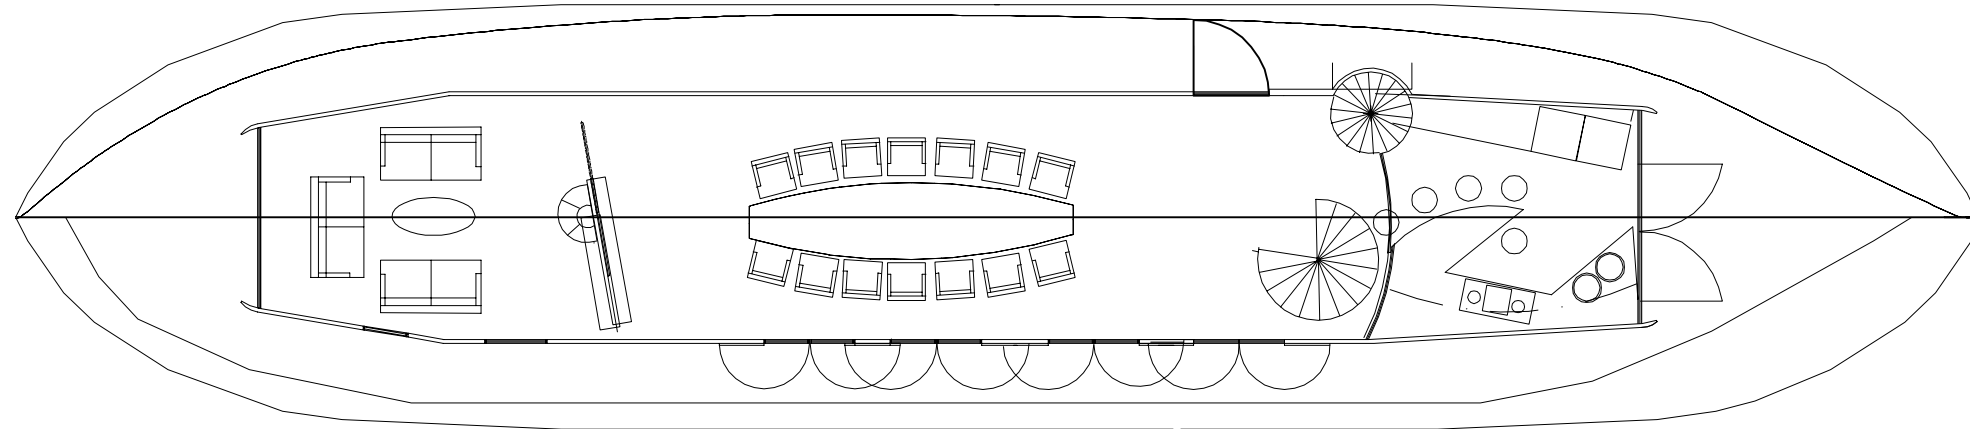

PLAN 0

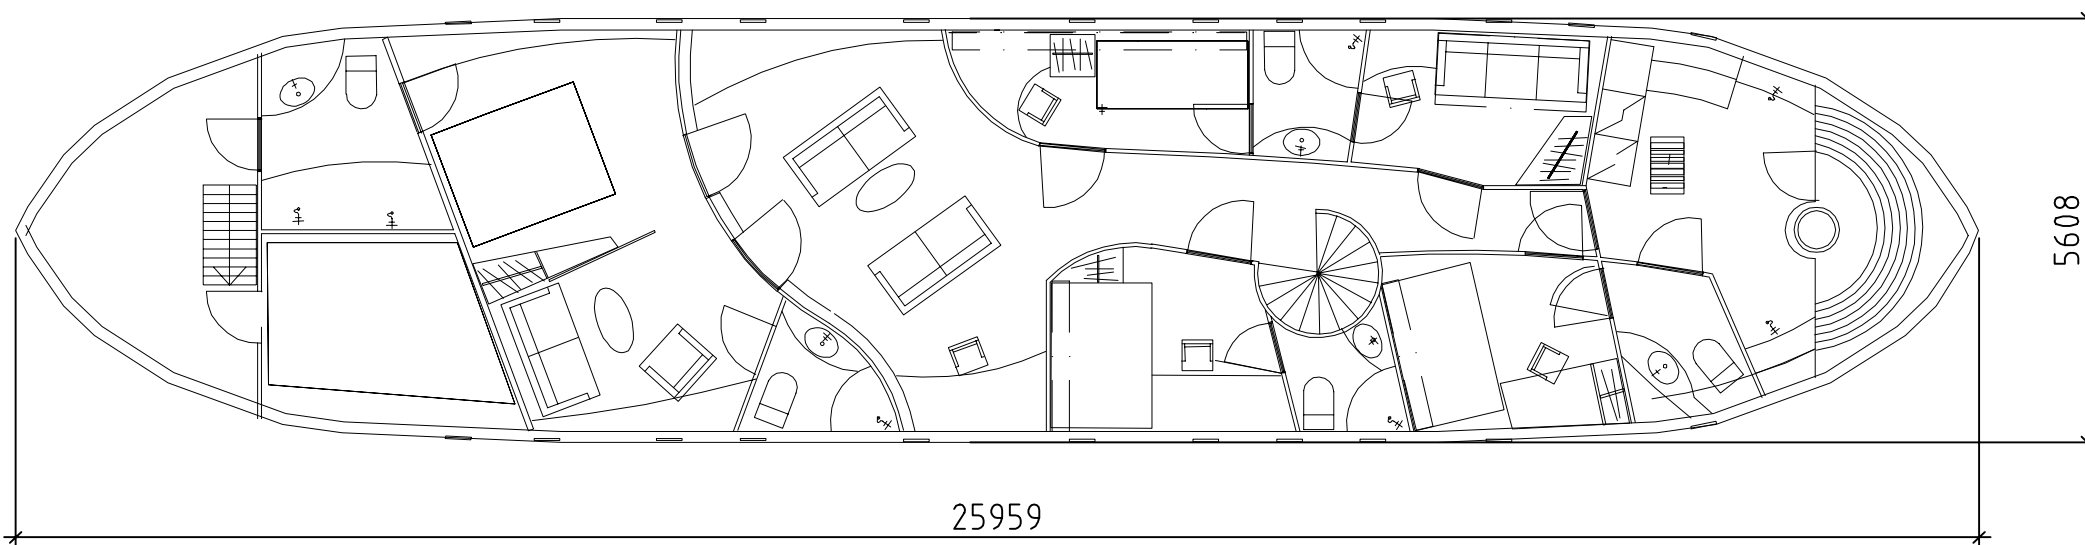

PLAN -1

BYA: 130 kvm



BYGGLOVHANDLING
KV. SÖDERMALM 5:16
Fartyget Petter Gedda
Plan

Rit.nr. 4 REV: Skala 1:100 (A3)
2014-09-01 RITAD AV: S. Wallander (NIRAS)