


se A-40-2-101 BL

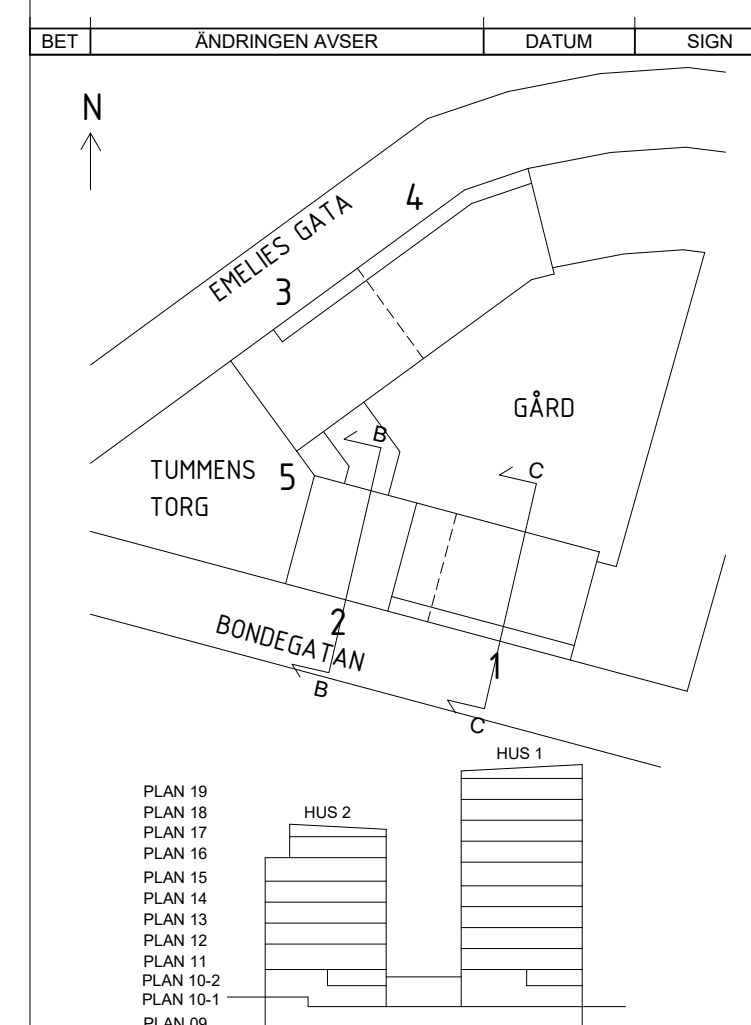

white

Borätt SENIORGARDEN
Rosenborgsgatan 12, 171 06 Solna 08-626 66 30

<input checked="" type="checkbox"/>	A	WHITE ARKITEKTER AB	TELEFON 08-402 25 00
<input type="checkbox"/>	K	BJERKING AB	TELEFON 0102-118 098
<input type="checkbox"/>	E	EDQVIST KONSULTBYRÅ AB	TELEFON 031-723 84 14
<input type="checkbox"/>	V	INSTRA	TELEFON 08-615 68 10
<input type="checkbox"/>	VA	LANDARK	TELEFON 08-770 00 25
<input type="checkbox"/>	L	LANDARK	TELEFON 08-770 00 25

Passionsfrukten 1 & 2
Södermalm, Stockholm
Sektion B, C

RIFAT KONSTRUERAD	HANDLÄGGARE	ARBETSNUMMER
KSJ	KSJ	9166840500
DATUM	ANSVARIG	
2024-07-02	C. Wallander	

A3 1:200	
SKALA A1 1:100	
KOD TYP POS	RITINGSNUMMER A-40-2-102 BL
	REV

SKALA 1:100

