



3-  
1 : 20

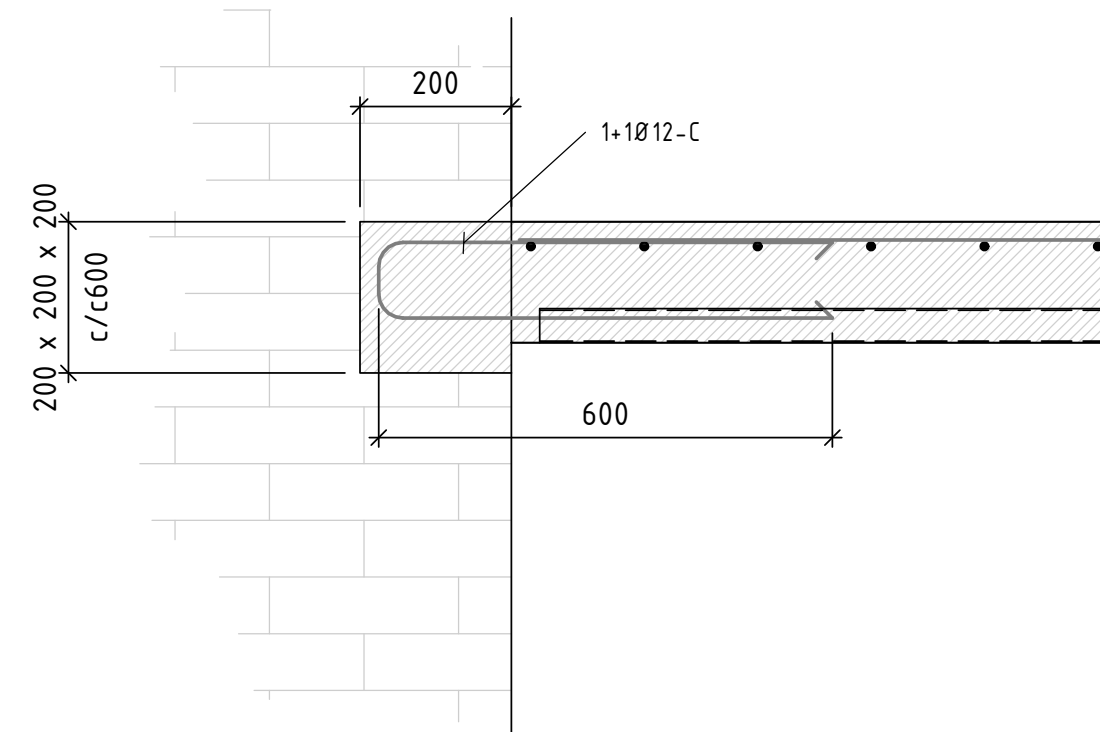

SKALA 1:50

METER



SKALA	NUMER	BET
A1 1:50/20	K-20-1-021	
A3 1:100/40		