




V401. PLAN 19, TERRASSBALKSDETALJ  
1 : 10

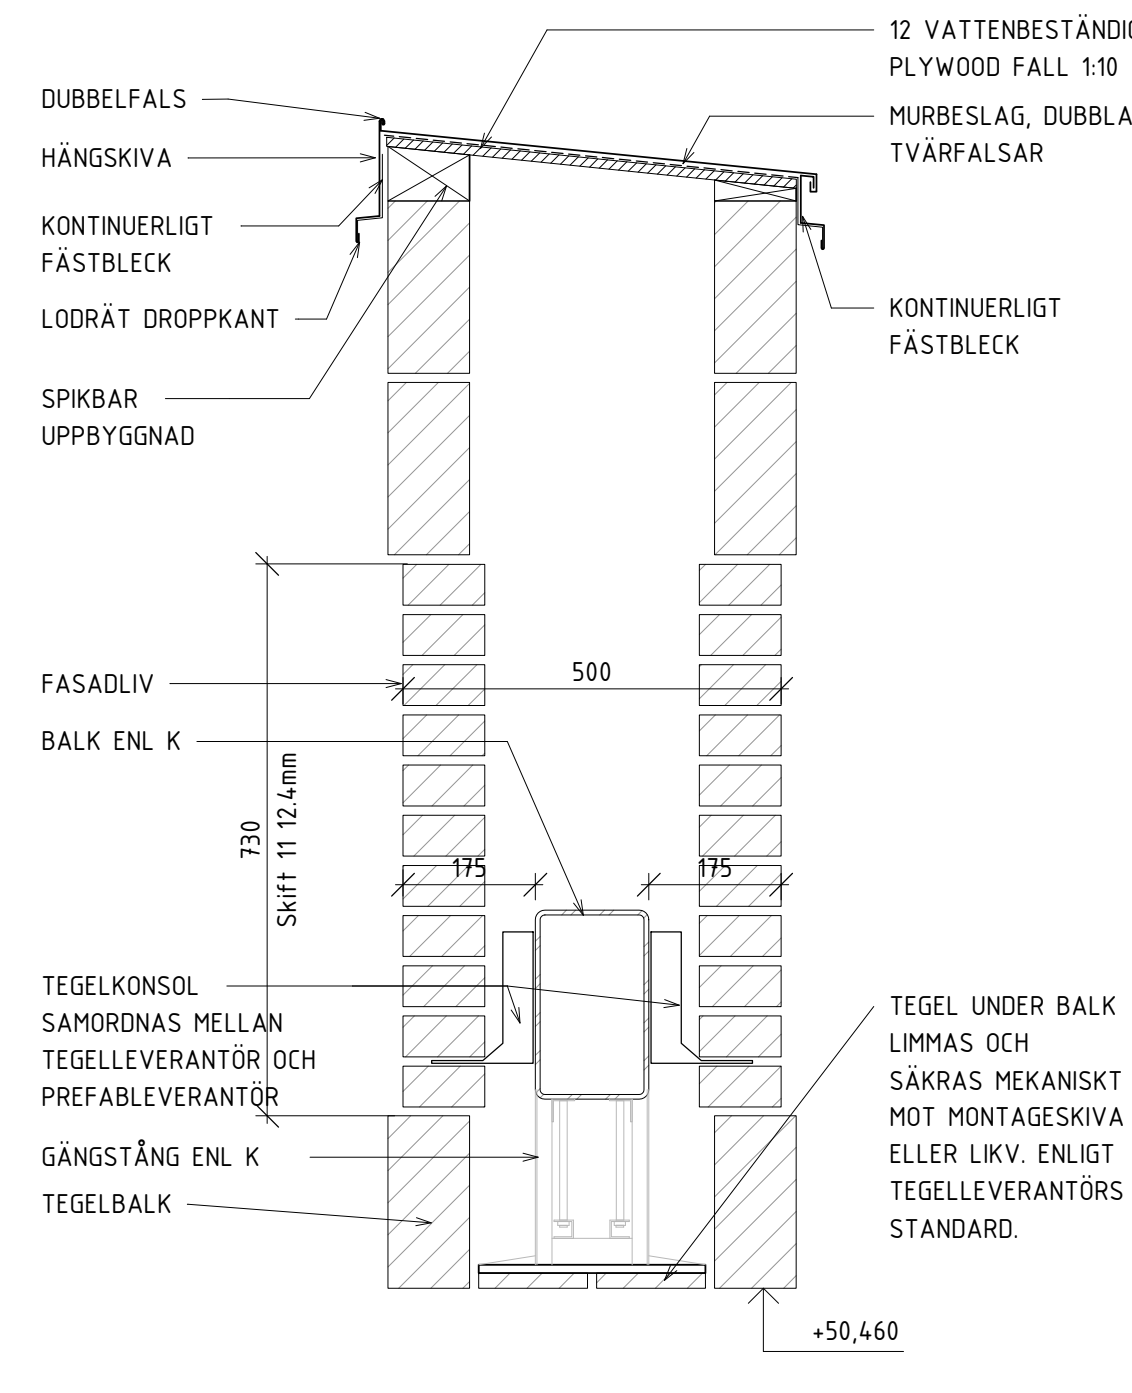


V403. PLAN 19, TERRASSBALKSDETALJ  
1 : 10

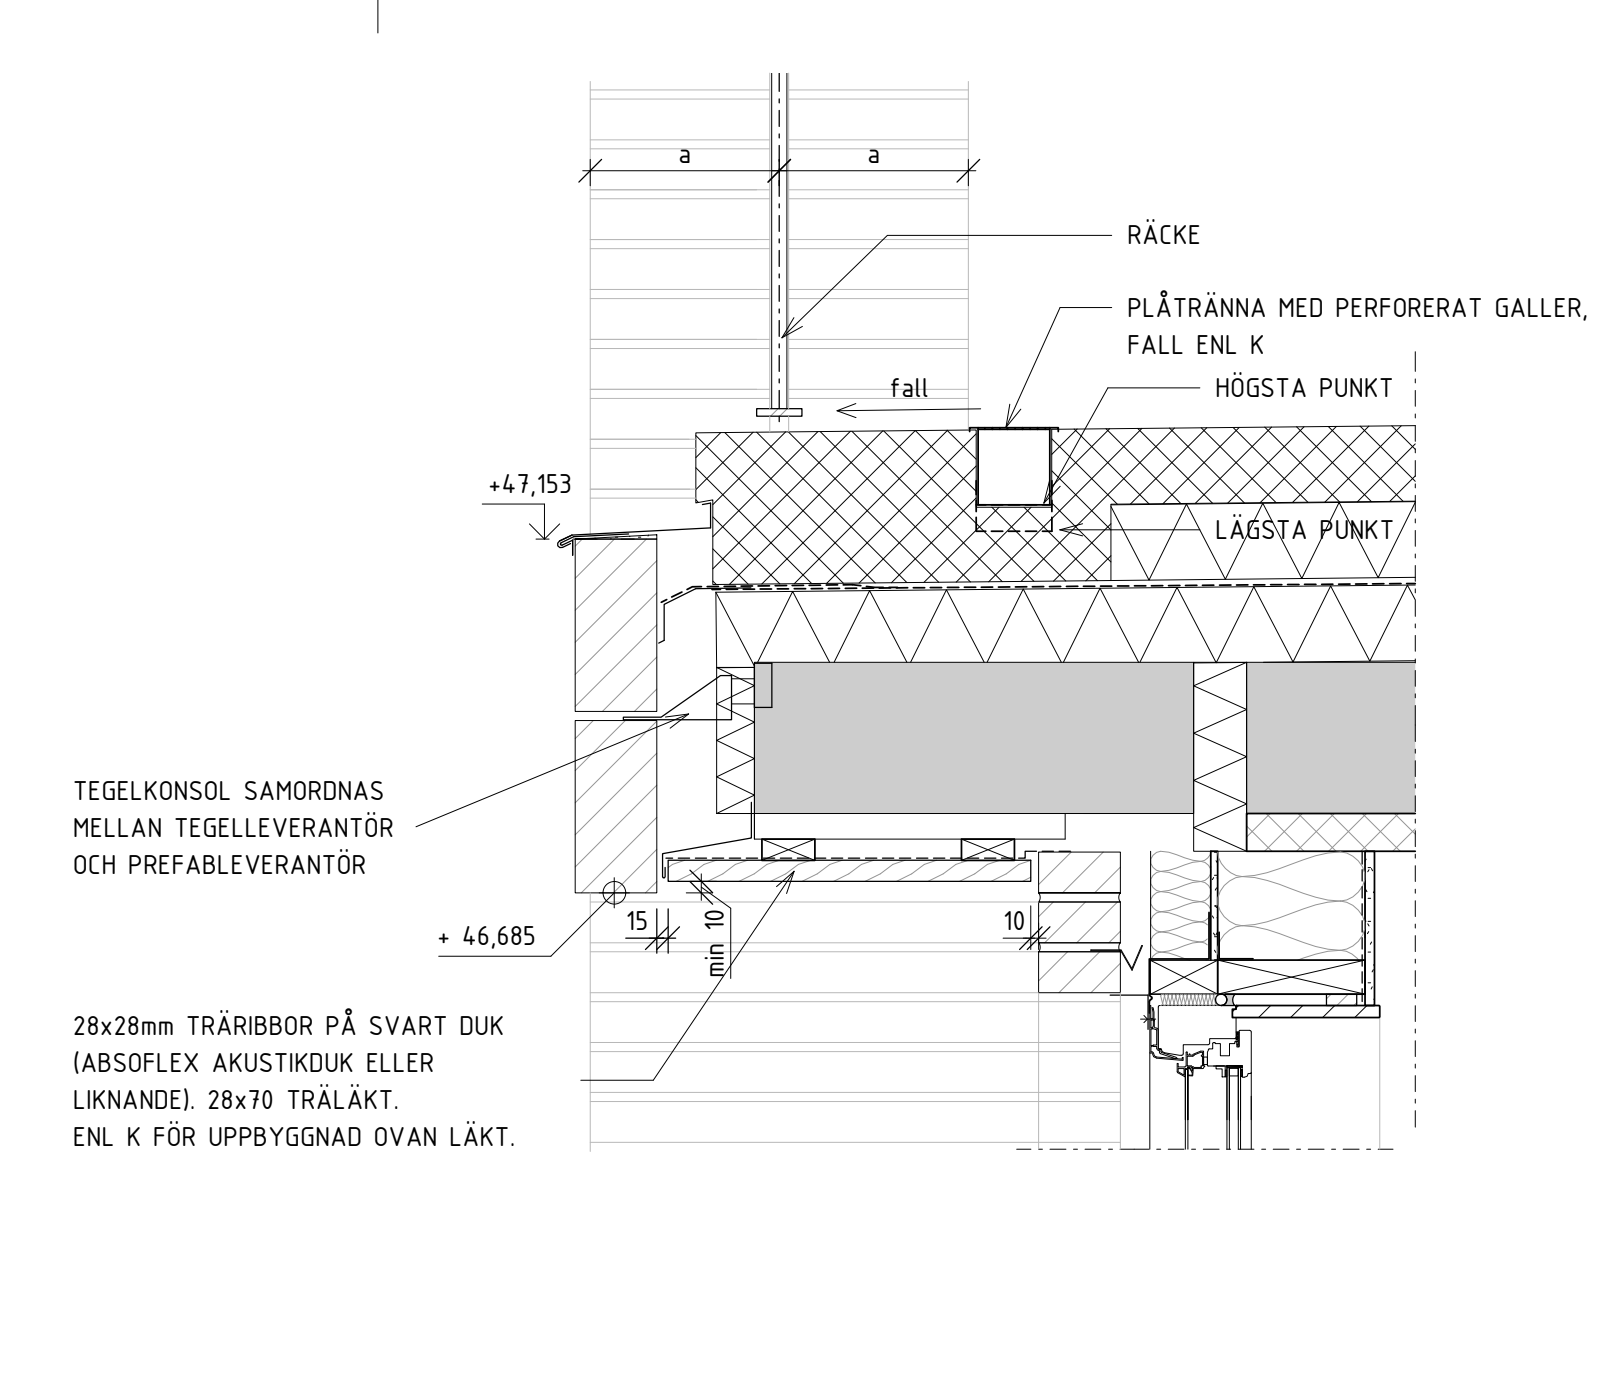


V404. PLAN 19, TERRASSKANTSDETALJ  
1 : 10

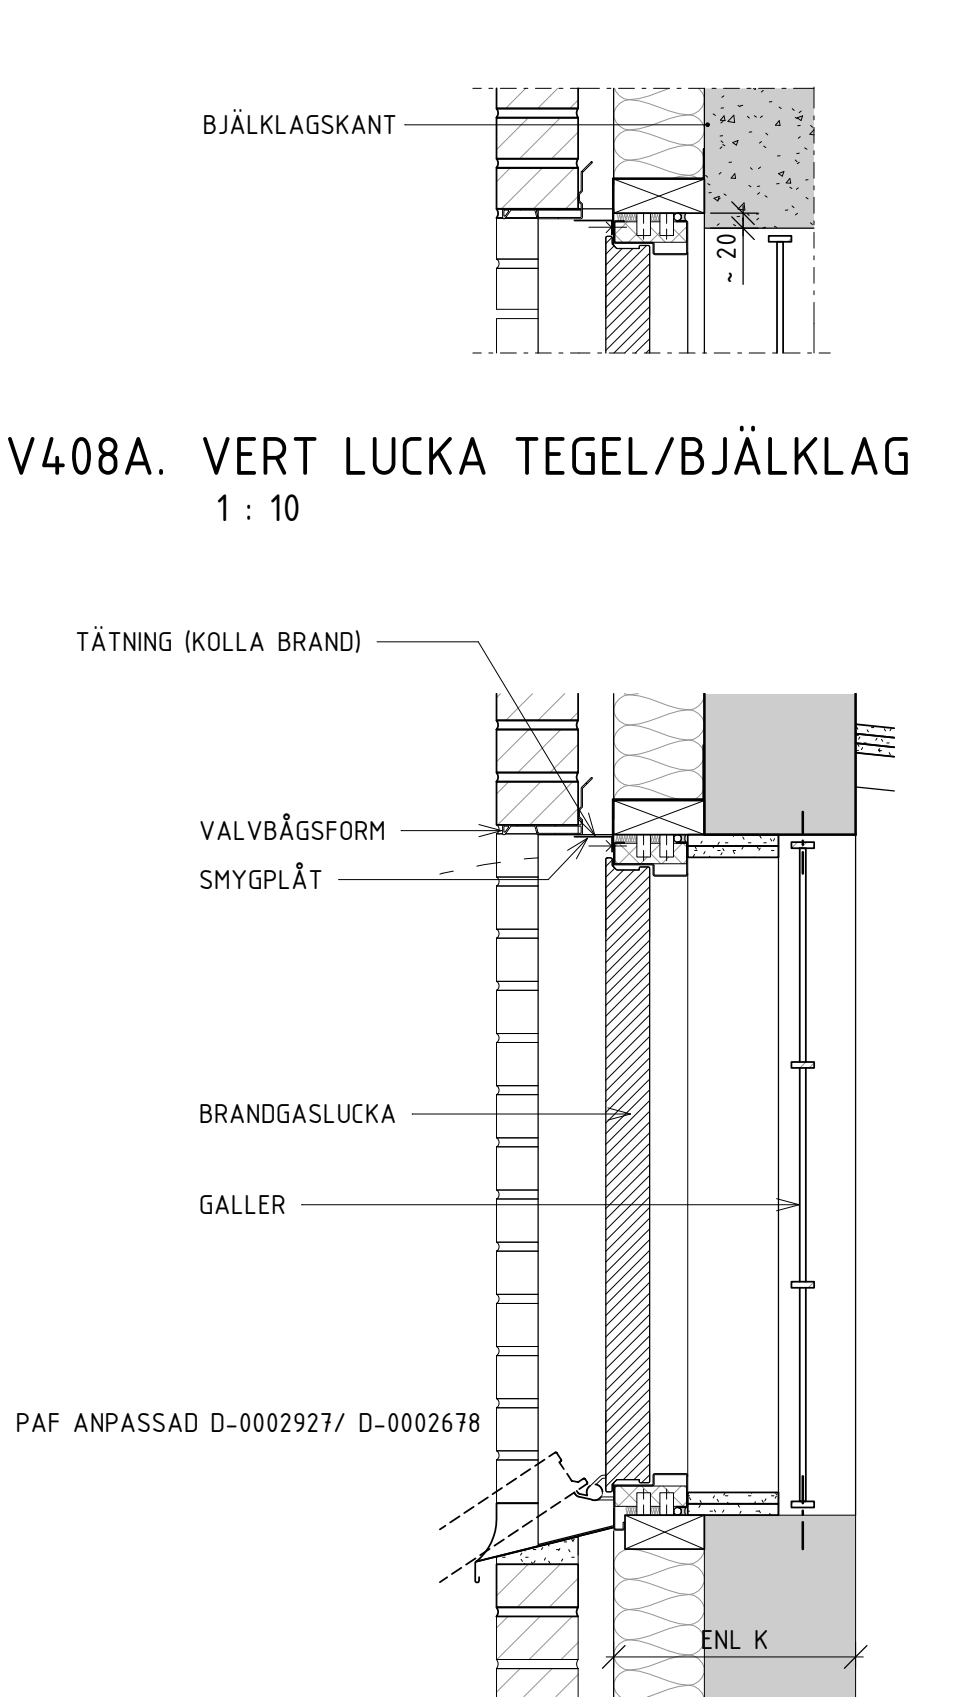


V408. VERT LUCKA VID TEGEL DETALJ  
1 : 10

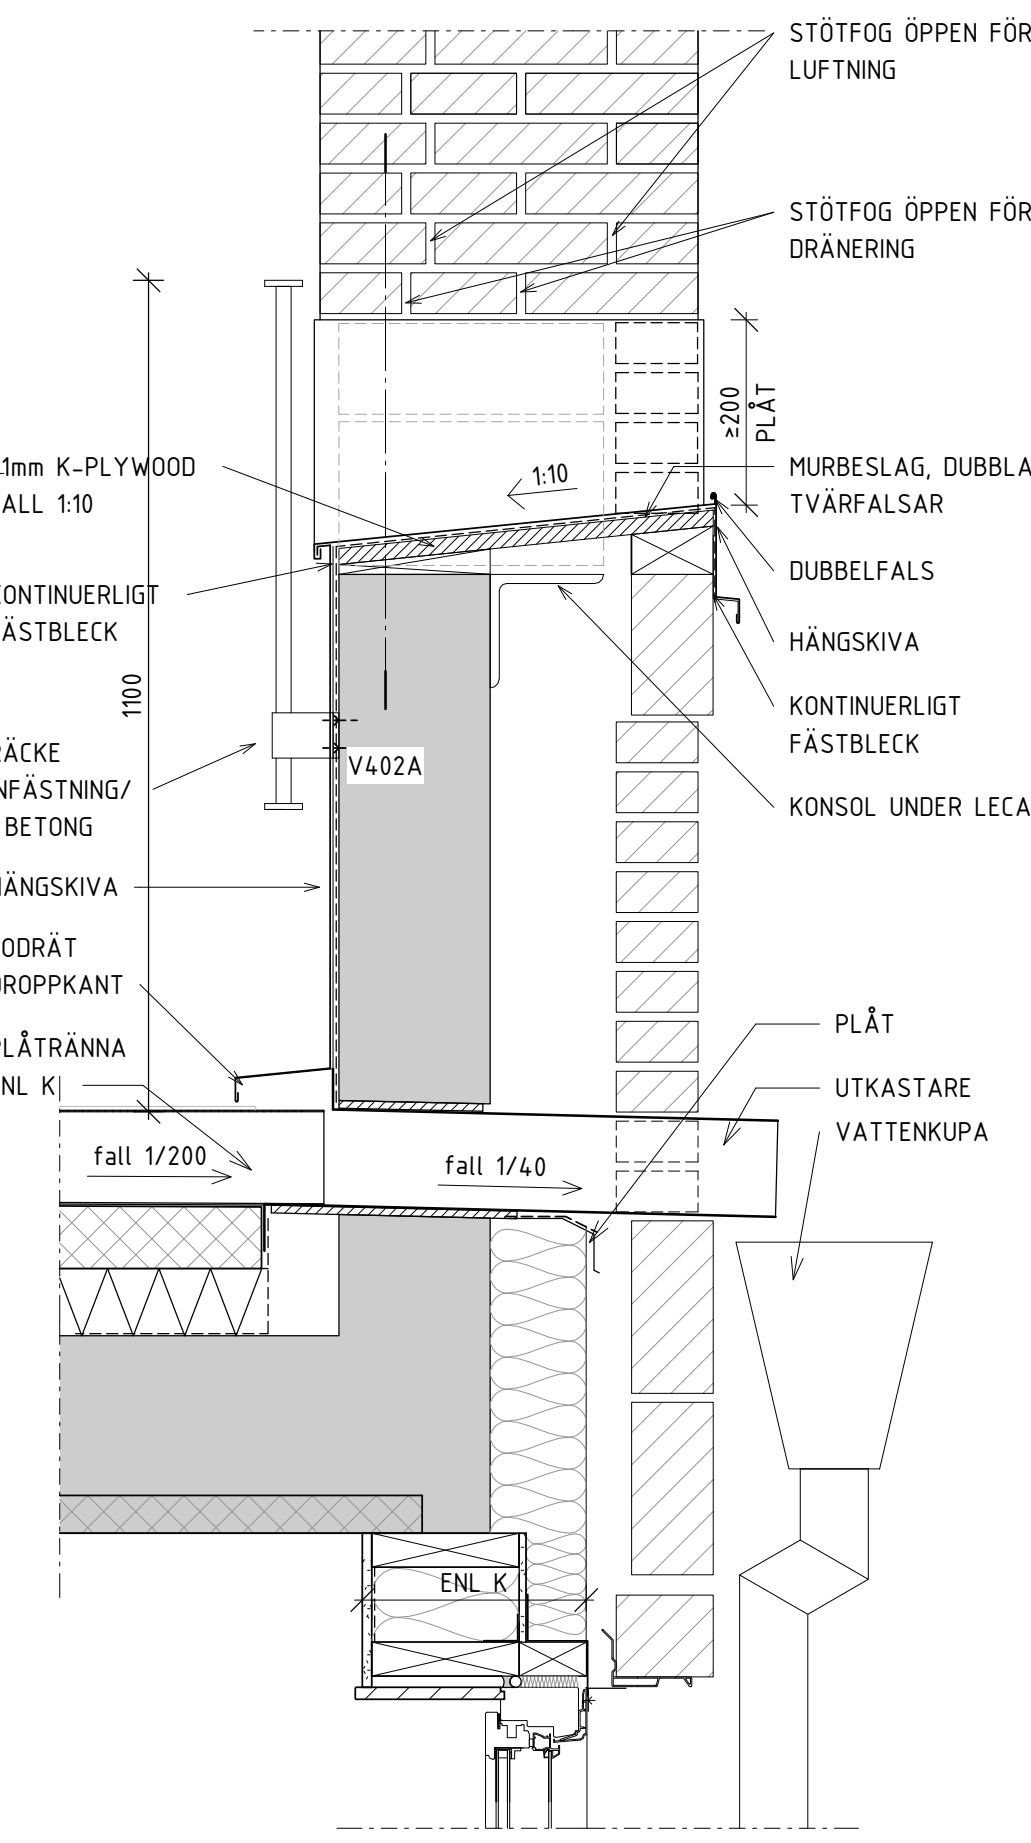


V402. PLAN 19, SARGDETALJ  
1 : 10

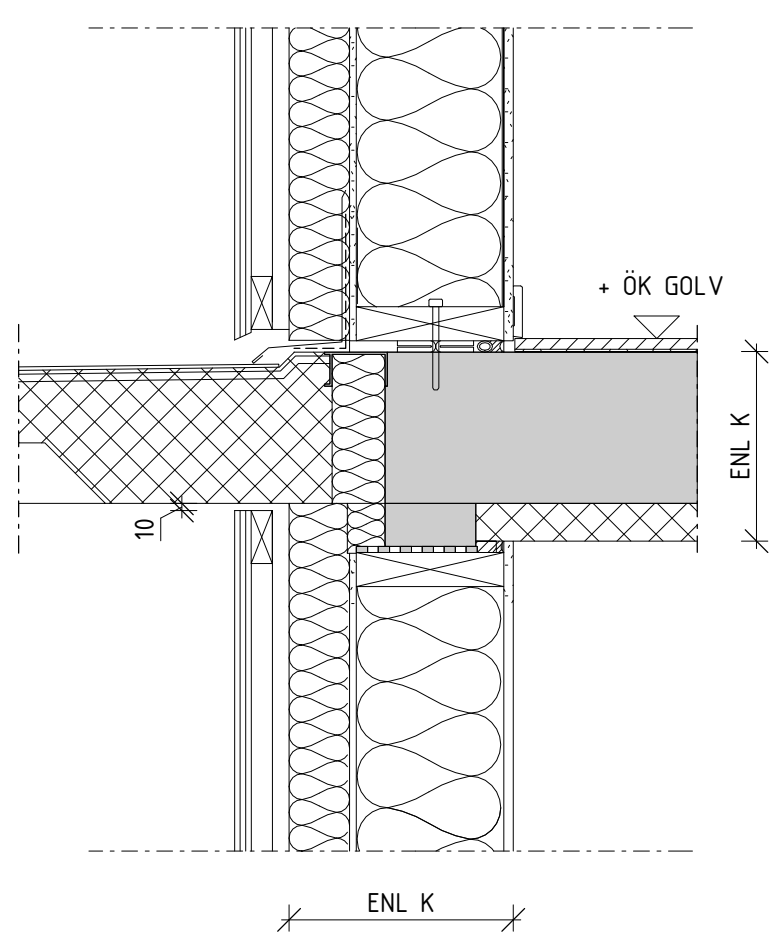


V405. TRÄ VID BALKONG, UNDERKANTSDETALJ  
1 : 10 PAF D-0002579

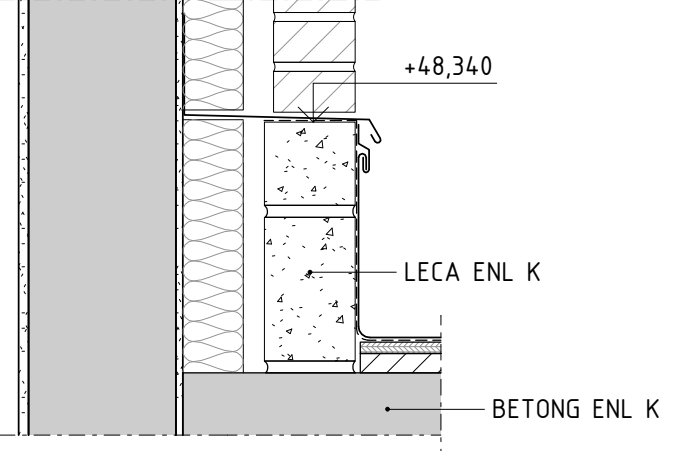


V402A. DETALJ GENOM SARG  
1 : 10

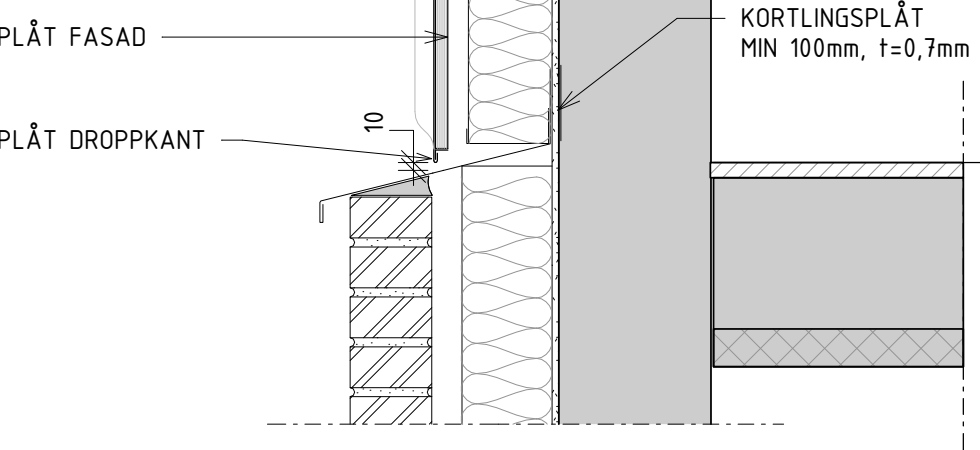


V406. PLÅT MOT TEGEL DETALJ  
1 : 10 ANPASSAD PAF D-0003097

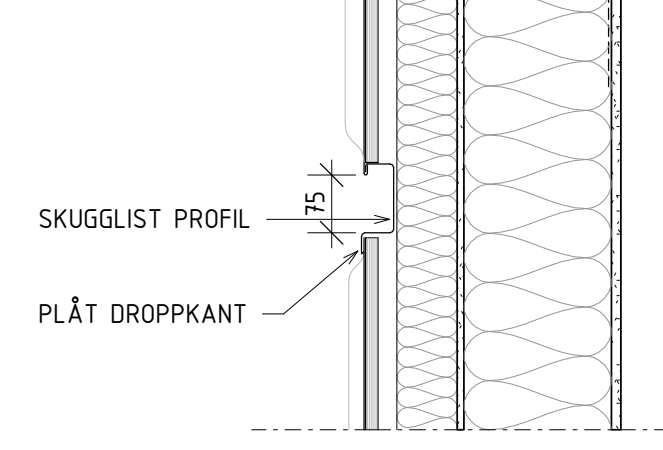


V407. VERT PLÅTPROFIL, DETALJ  
1 : 10

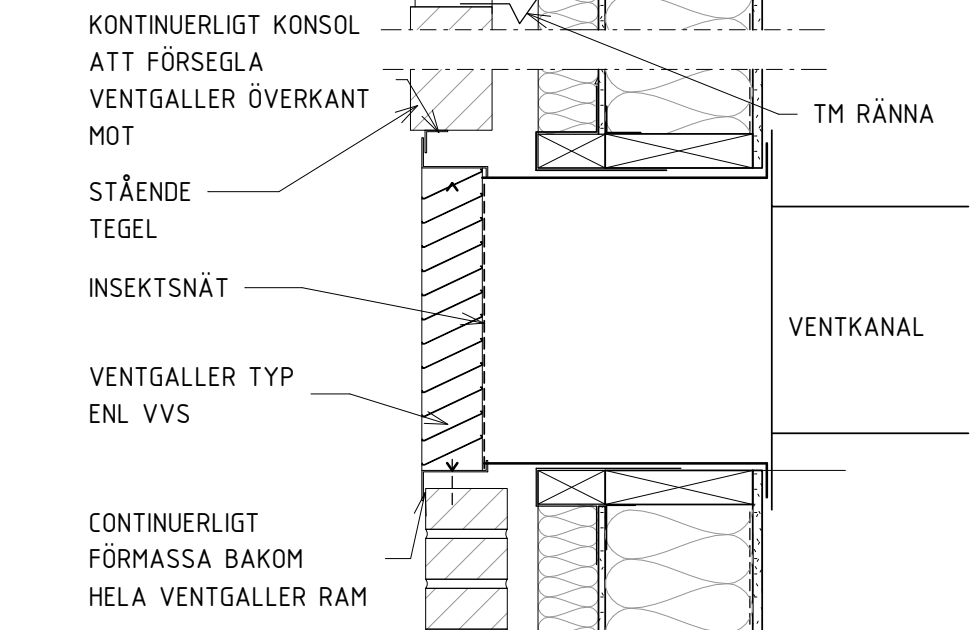


V409. VENT GALLER VID STÅENDE RULLSKIFT  
1 : 10

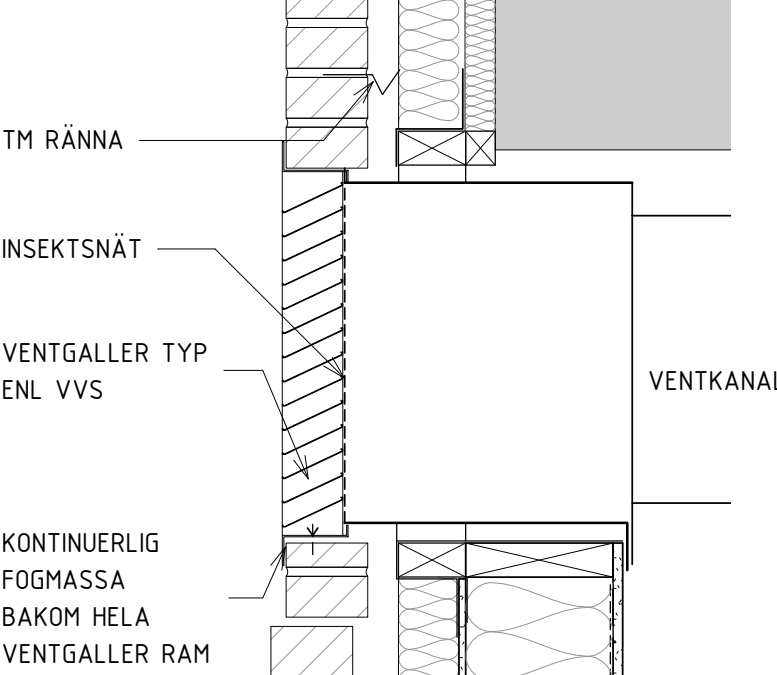

V410. VENT GALLER VID TEGEL  
1 : 10

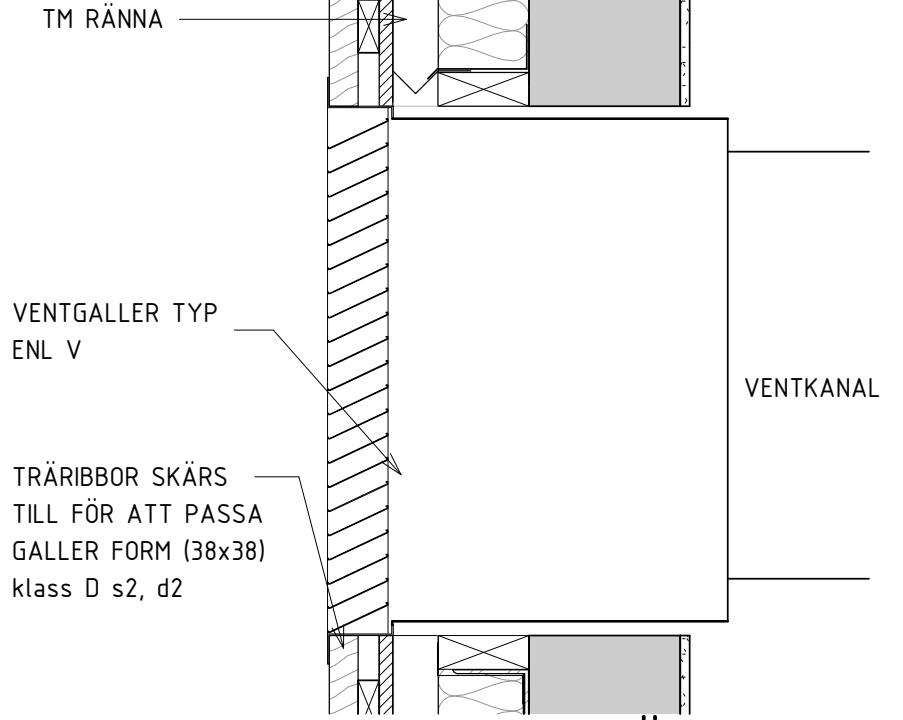

V411. VENT GALLER VID TRÄ  
1 : 10

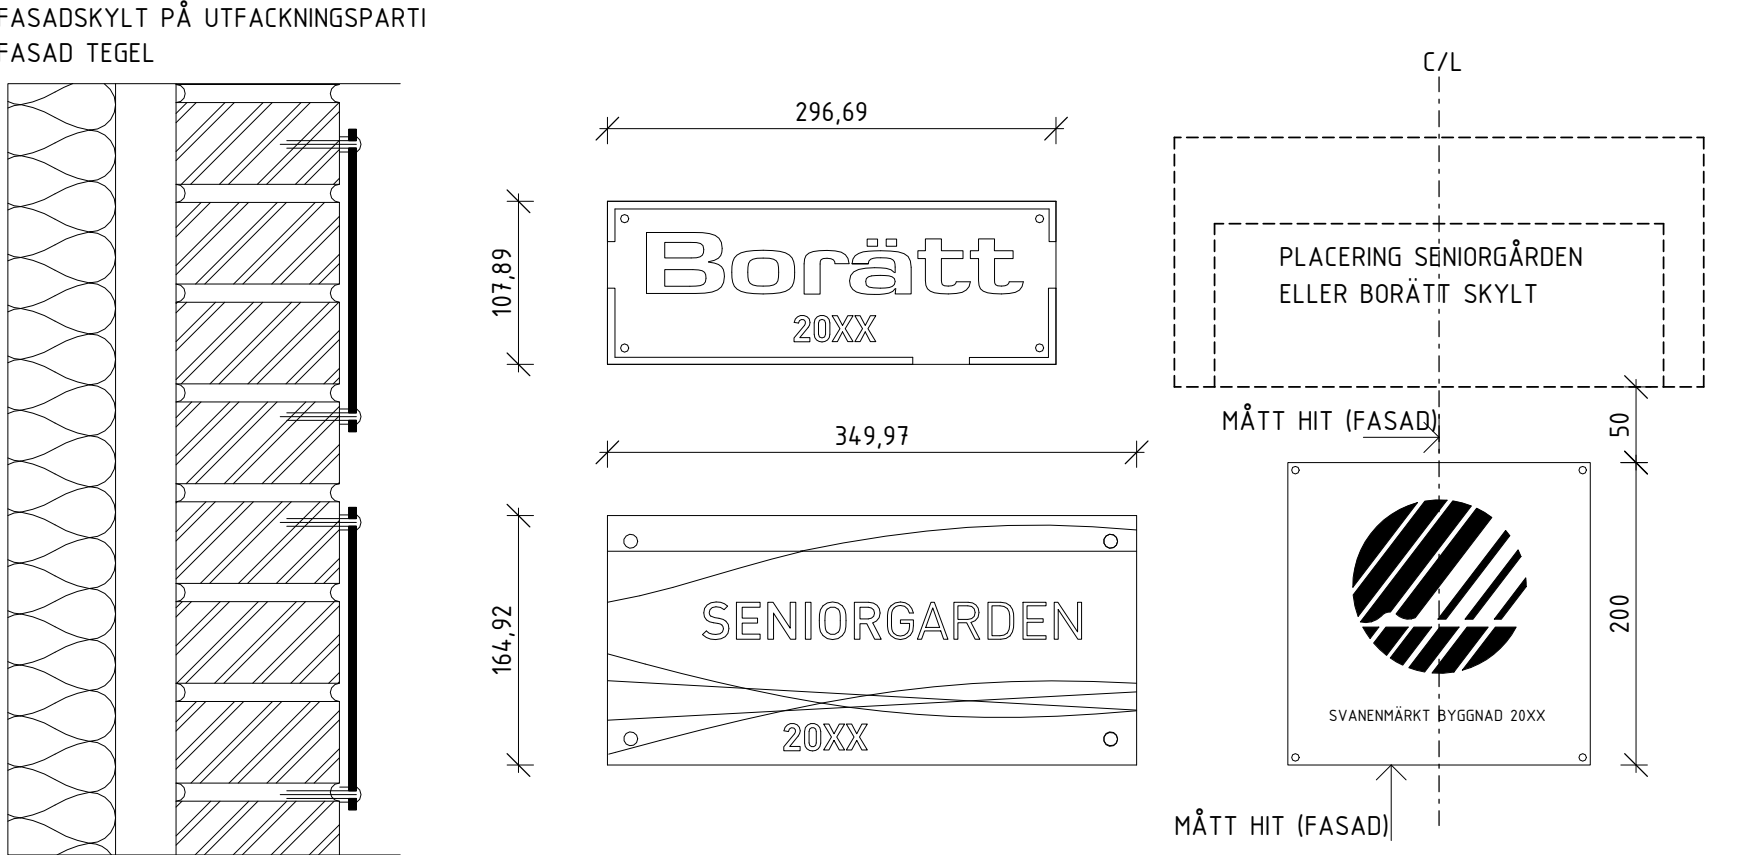


SKALA 1:10  
0 0,1 0,2 0,5 1,0  
METER

V412. VERT INFÄSTNING AV FASADSKYLTA  
1 : 5 ANPASSAD PAF D-0002643

## HÄNVISNINGAR

SE RITNING A-42-6-101

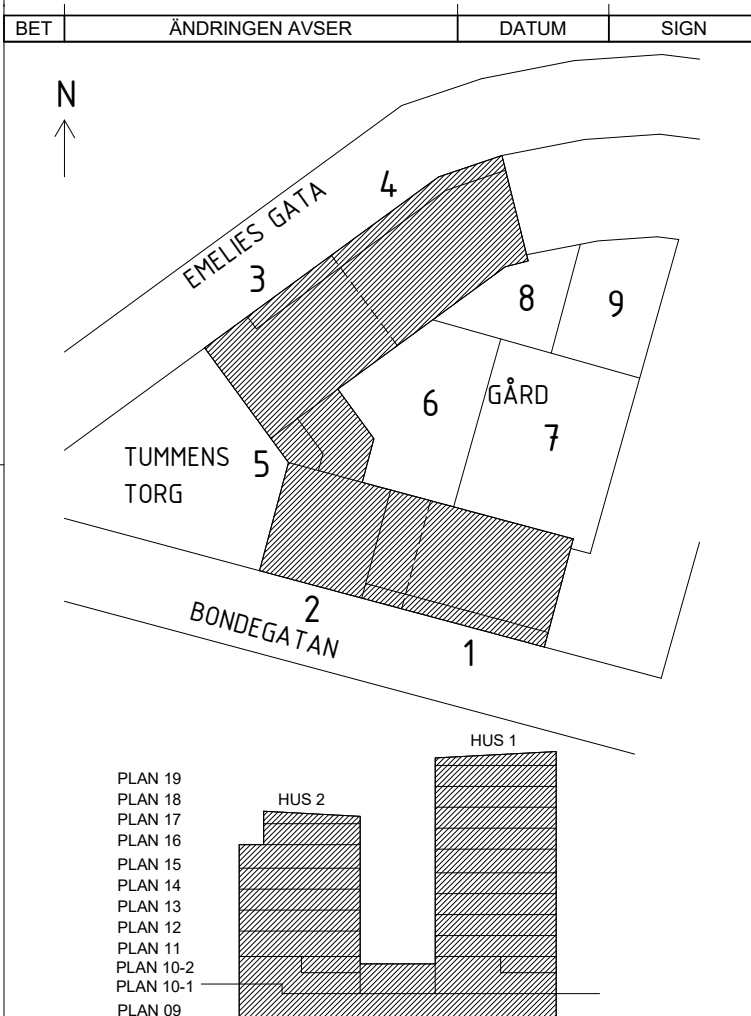

## BYGGHANDLING

white

Borätt SENIORGARDEN

Rosenborgsgatan 12, 171 06 Solna 08-626 66 30

Kv Passionsfrukten (blivande)  
Ytterväggar, vertikaldetaljer  
BORÄTT, SENIORGÅRDEN

A3 1:10:20  
SKALA A1 1:5:10

2023-11-10 C. Wallander

A-42-6-104