


NY

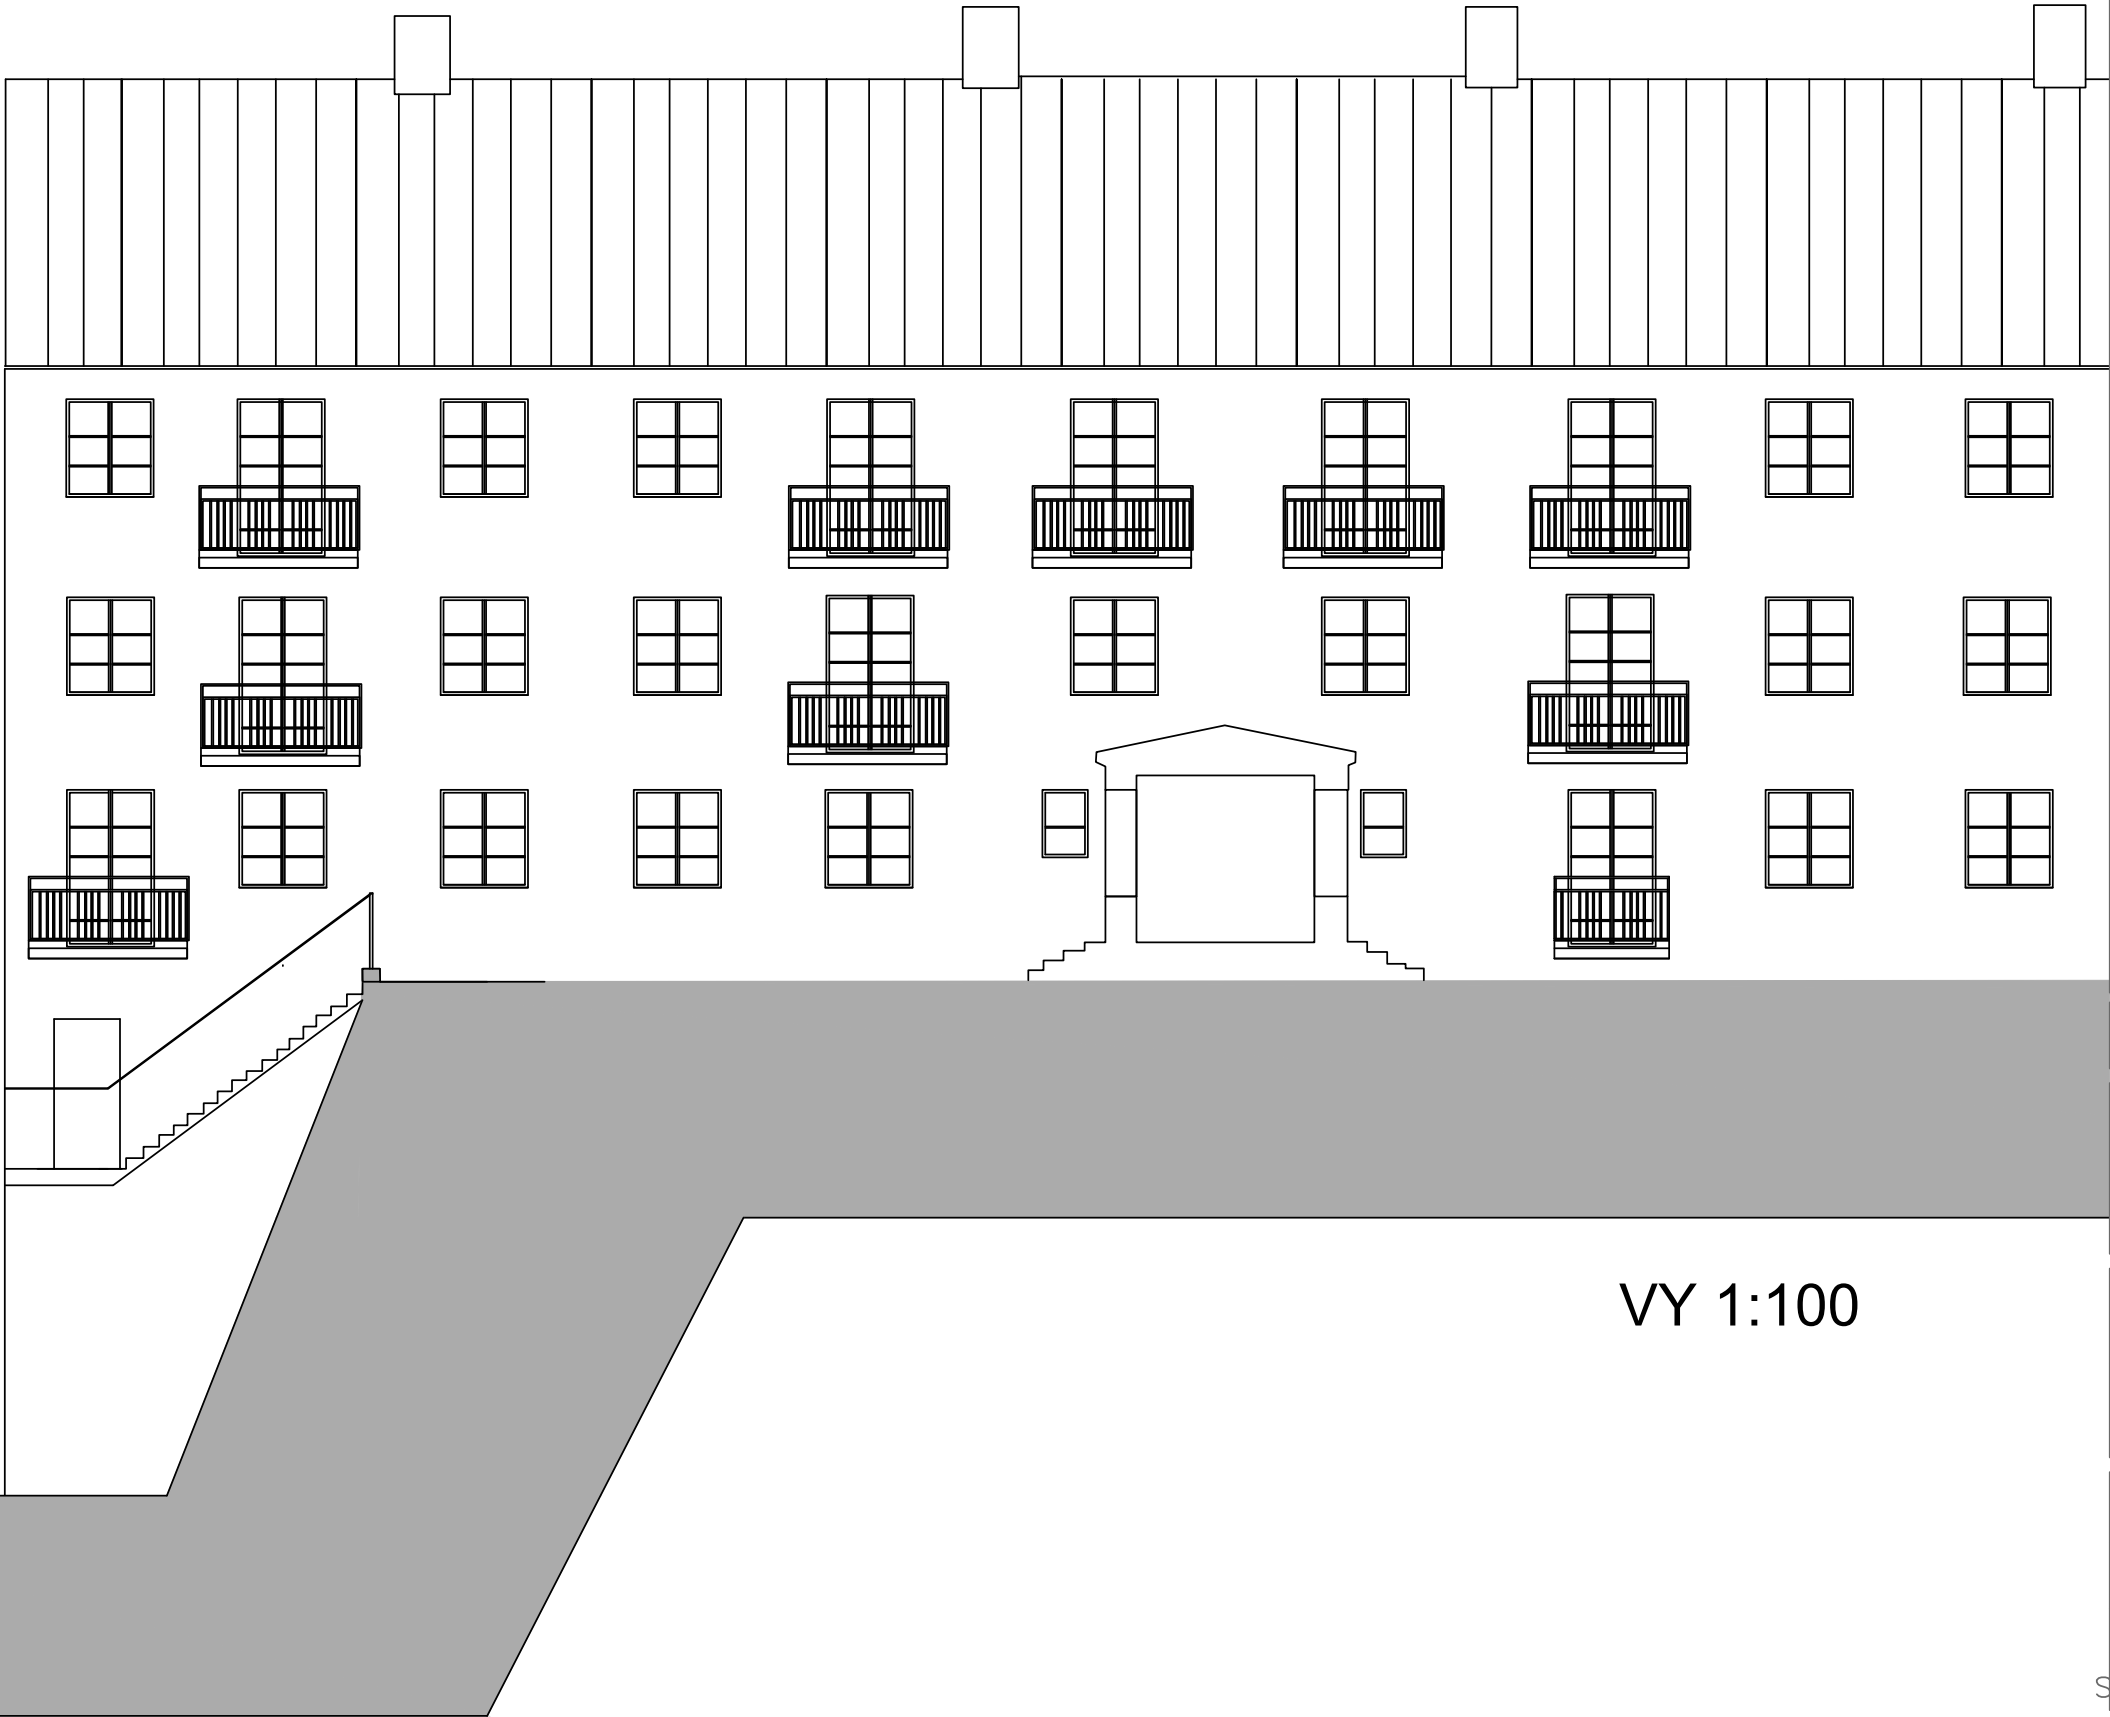

Notes:

REV:	DESCRIPTION:	BY:	DATE:
STATUS:			

BYGGLOVSHANDLING  
KV RÄVEN 18

CLIENT:	NYBROGATAN 66 CLAIRE HOLMGREN LGH NR 73, 74
ARCHITECT:	PAUL HOLMGREN paulholmgren1958@gmail.com 0046703469372

SITE:			
TITLE: FASAD ÖST			
SCALE AT A3: 1:100	DATE: 27/02/25	DRAWN: PH	CHECKED: PH
PROJECT NO:	DRAWING NO:	REVISION:	

STOCKHOLM A3/101