
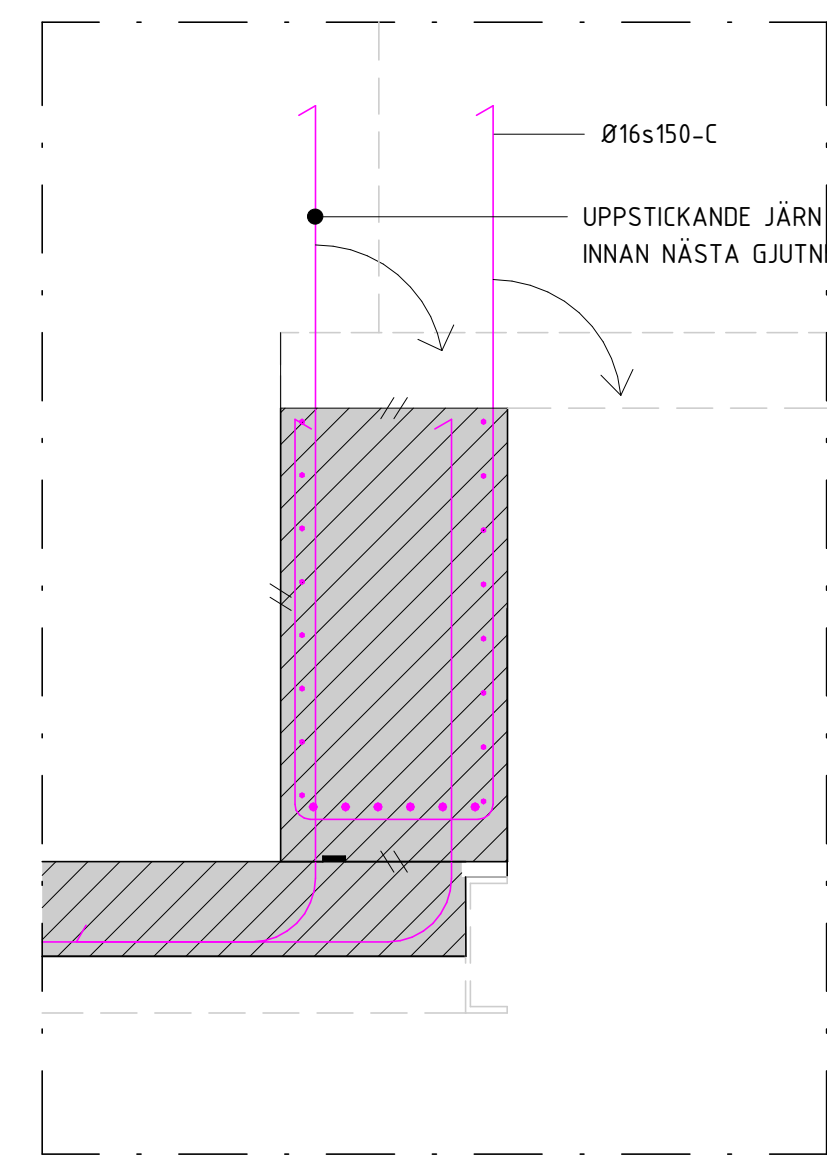
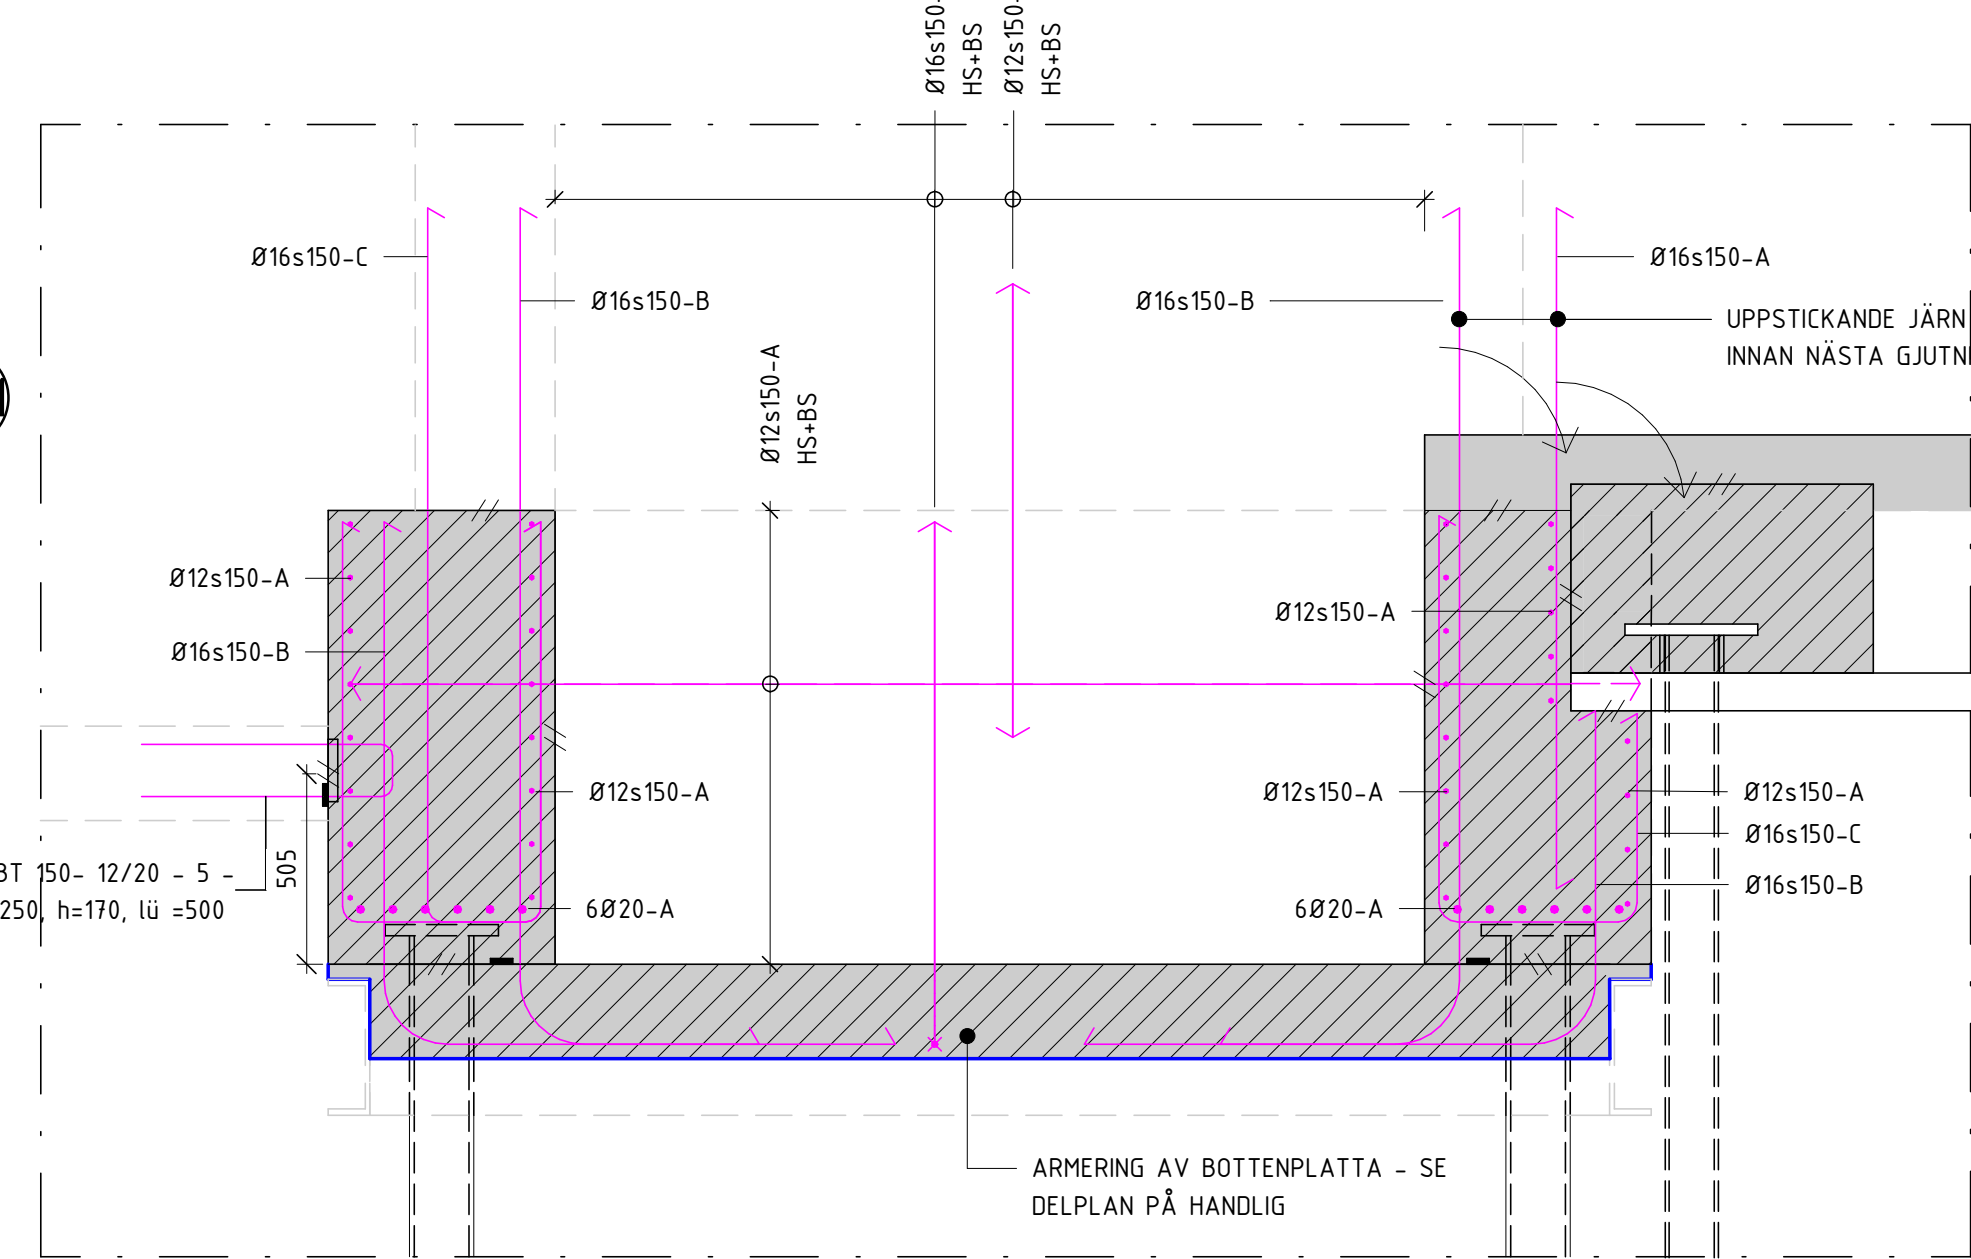
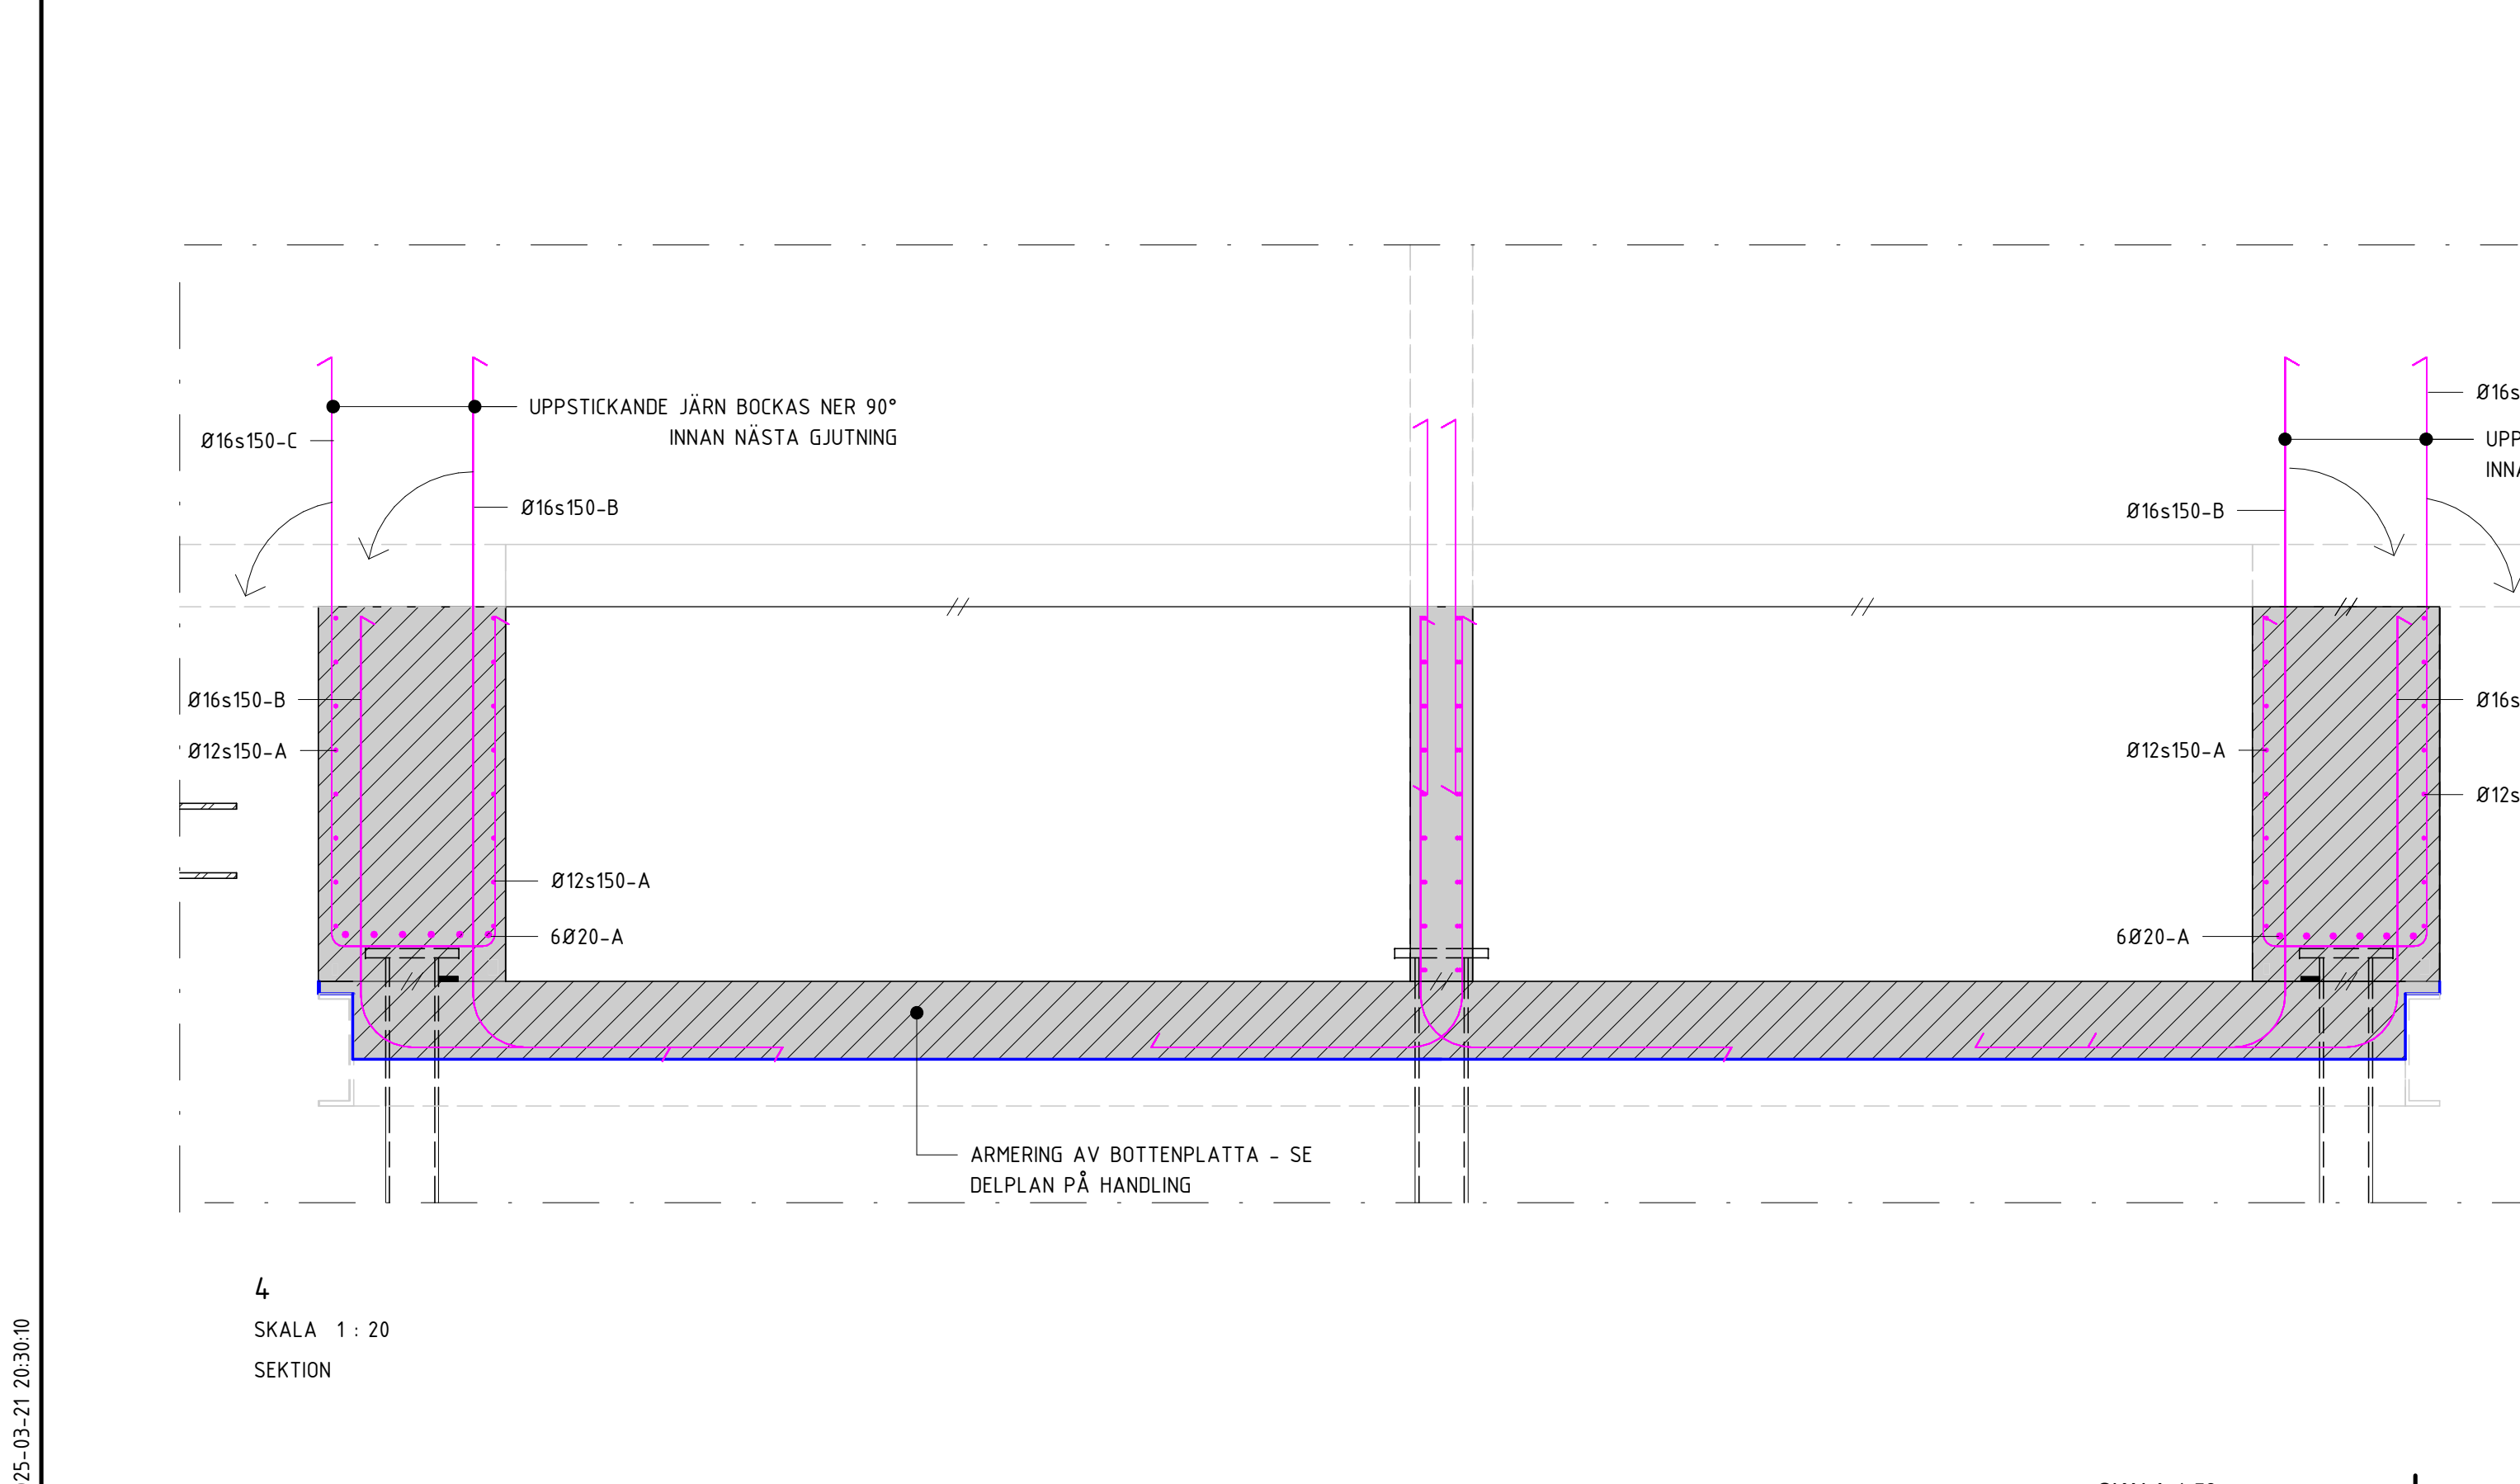


11-K-22-6-0801

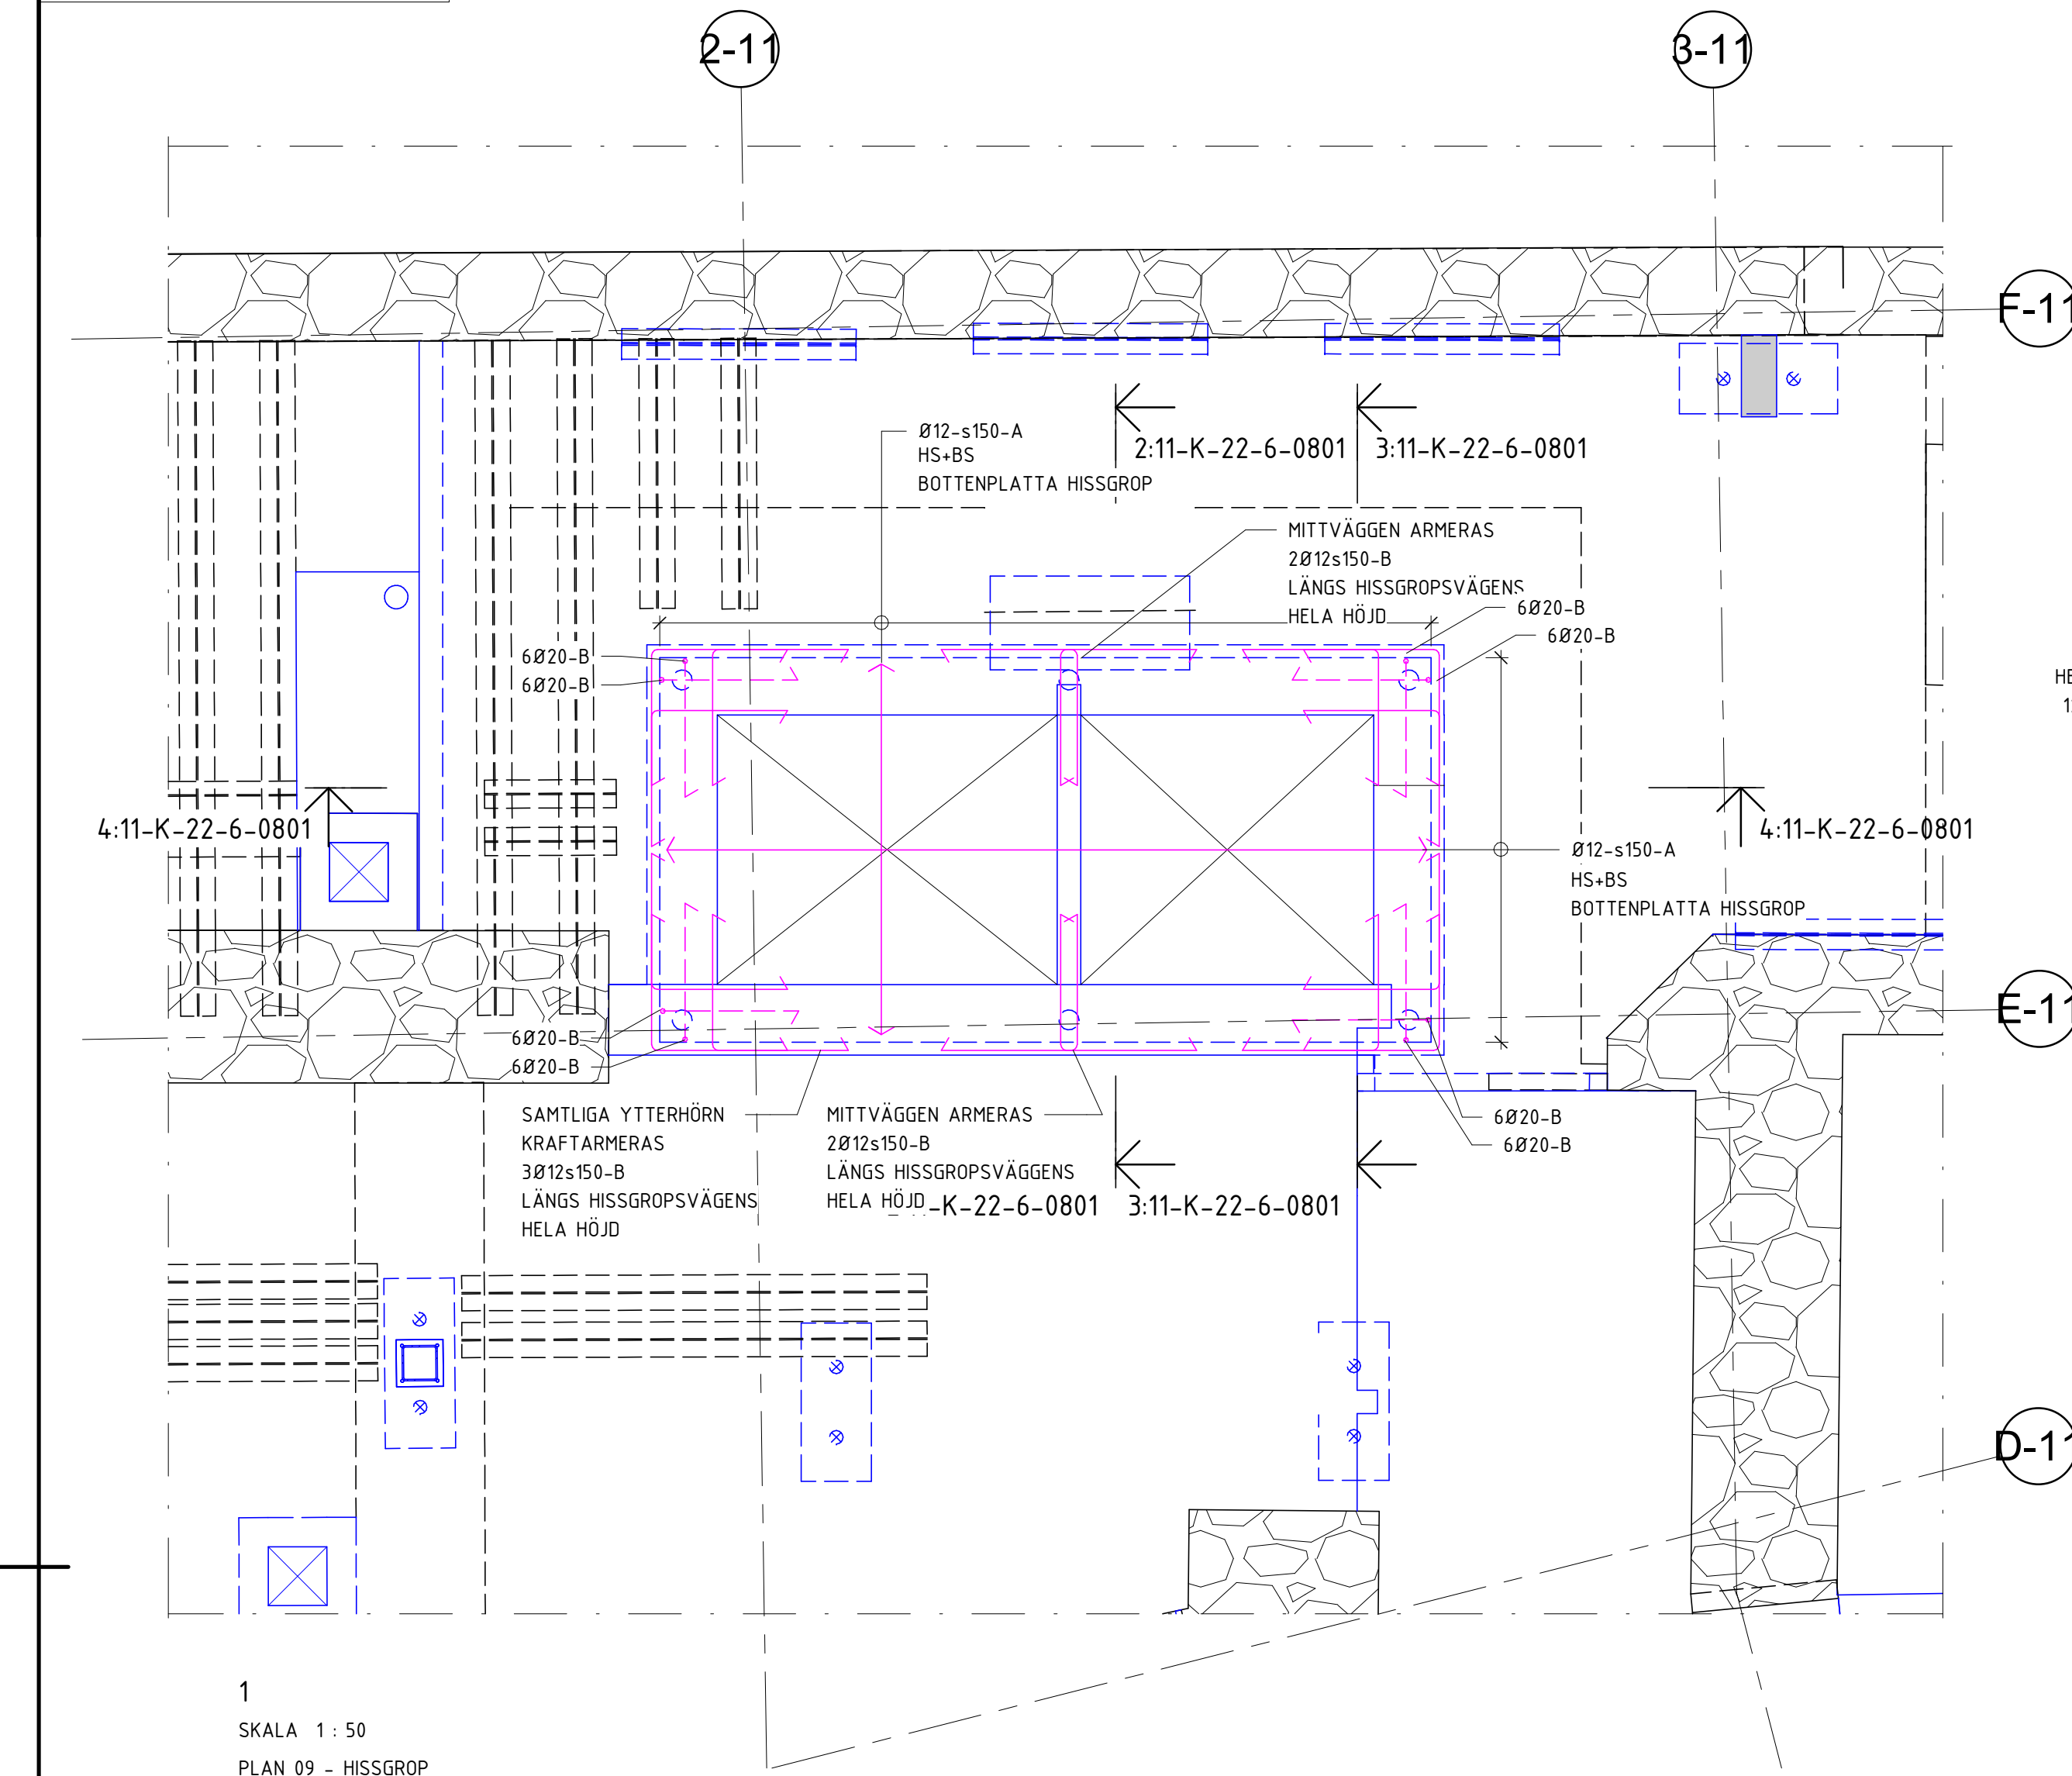

FÖRESKRIFTER

SE FÖRESKRIFTER, 11-K-00-0-0001
11-K-00-0-0002

HÄNVISNINGAR

X HÄNVISAR TILL MOMENT I ARBETSORDNING
SE 11-K-20-6-0801

ÖVERGRIPANDE ARBETSORDNING FÖR BY11
ENLIGT: 11-K-20-0-0009


RITNINGAR TILLHÖRANDE ARBETSORDNING NY HISS &
NYTT TRAPPHUS:

- 11-K-15-6-0801
- 11-K-20-6-0801
- 11-K-20-6-0802
- 11-K-20-6-0803
- 11-K-20-6-0804
- 11-K-20-6-0808
- 11-K-20-6-0809
- 11-K-20-6-0810
- 11-K-20-6-0811
- 11-K-20-6-0812
- 11-K-20-6-0813
- 11-K-20-6-0814
- 11-K-22-6-0801

FÖRKLARINGAR

A	K-PM-02	2025-03-21	VK
BET	ÄNDRINGEN AVSER	DATUM	SIGN

STUREGALLERIAN AB	KV SPERLINGENSBÄCKE
PROJEKTNUMMER	FASTB30001
KUND	STUREGALLERIAN AB

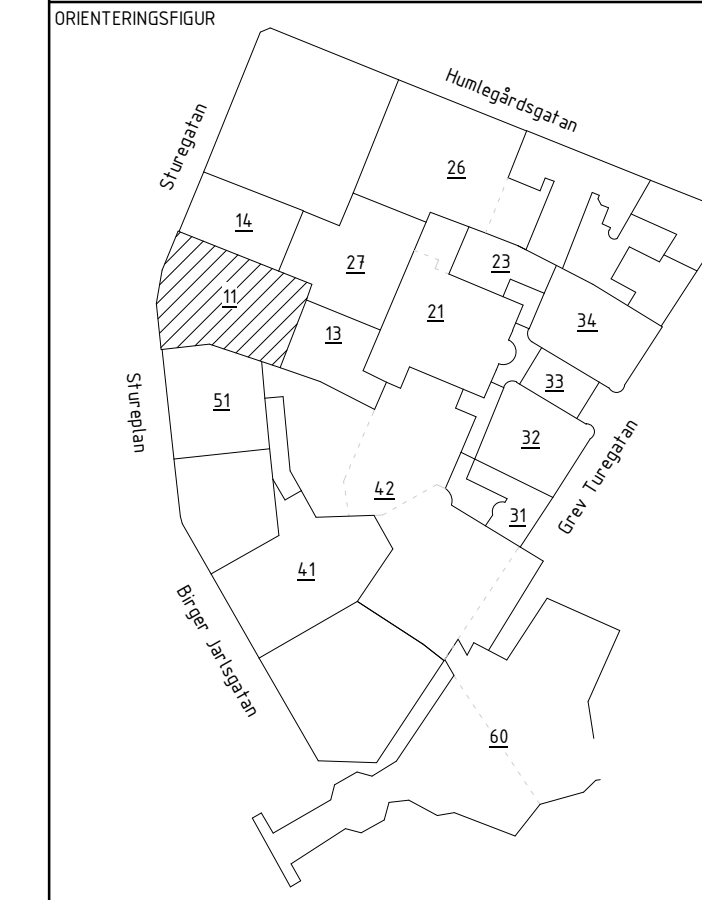

A	AIX Arkitekter AB	T: 08 690 29 00
B	Brandskyddslaget AB	T: 08 588 188 00
E	WSP Sverige AB	T: 010 722 50 00
K	PE Teknik & Arkitektur	T: 010 516 00 00
V	Bengt Dahlgren AB	T: 08 588 881 00
SP	Convis AB	T: 08 400 297 50
GED	GEOMIND	T: 08 556 929 90
GLAS	ACC	T: 08 556 183 70
-	-	T: -

UPPDRAG NR	RITAD/KONSTR AV	HANDLAGGARE
11041349	V. KARLSSON	E. EHRENBURG
DATUM	ANSVARIG	BYGGNAD
2025-03-21	J. KARLGREN	11

2025-03-21	J.KARLGREN	11
NY HISS & NYTT TRAPPHUS - HISSGRO ARMERING		
SKALA	NUMMER	
A1 = 1:50	11-K-22-6-0801	