




11-K-24-2-0004

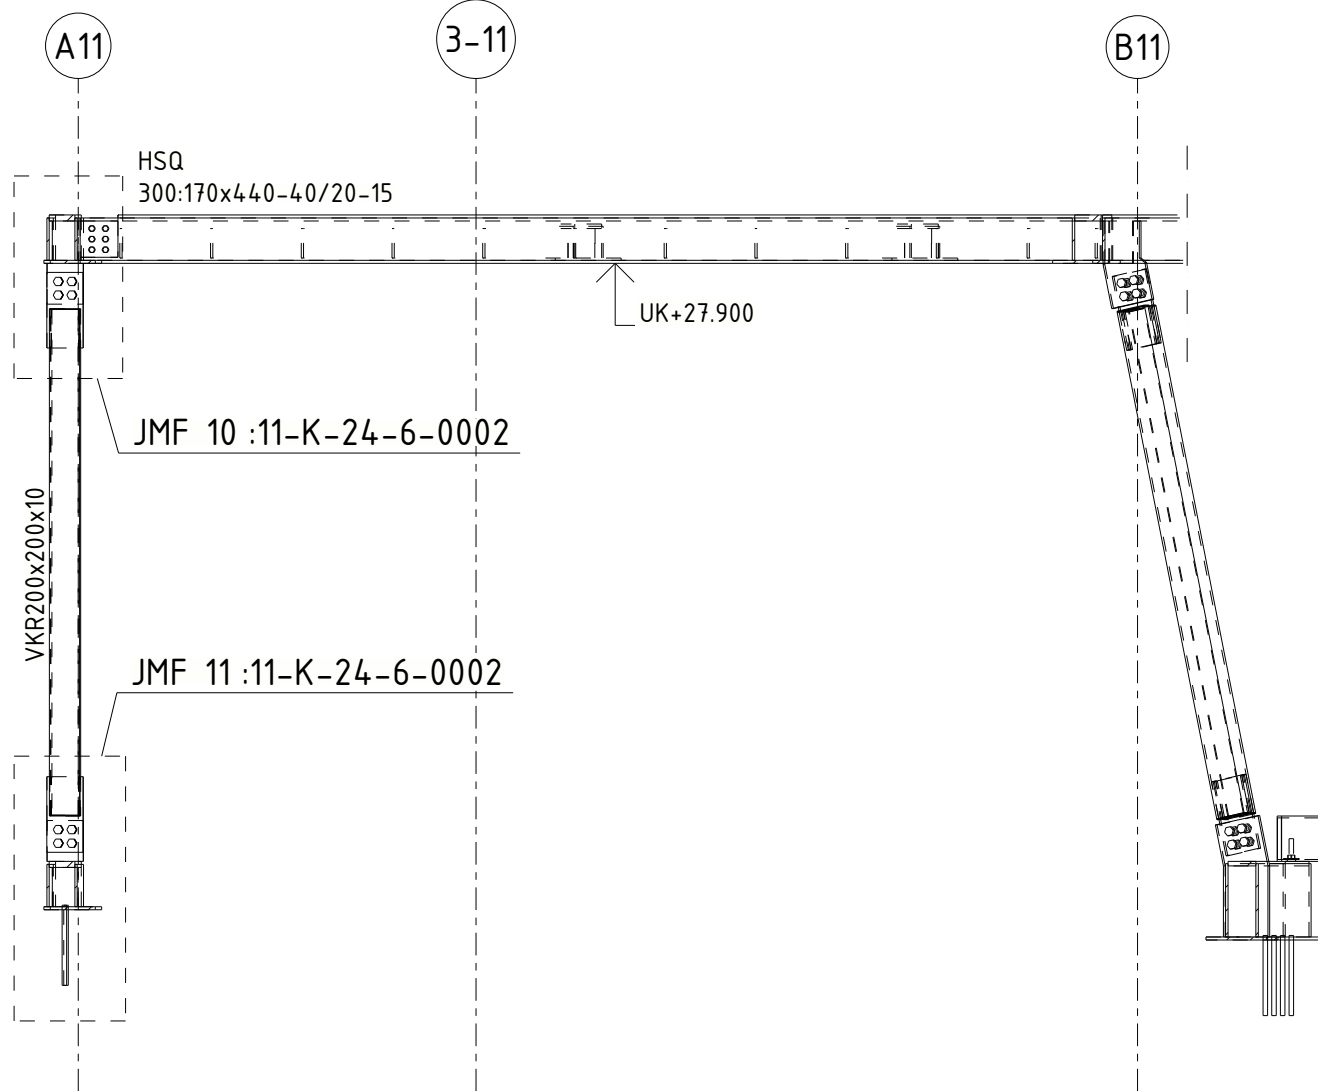


61
SKALA 1:50

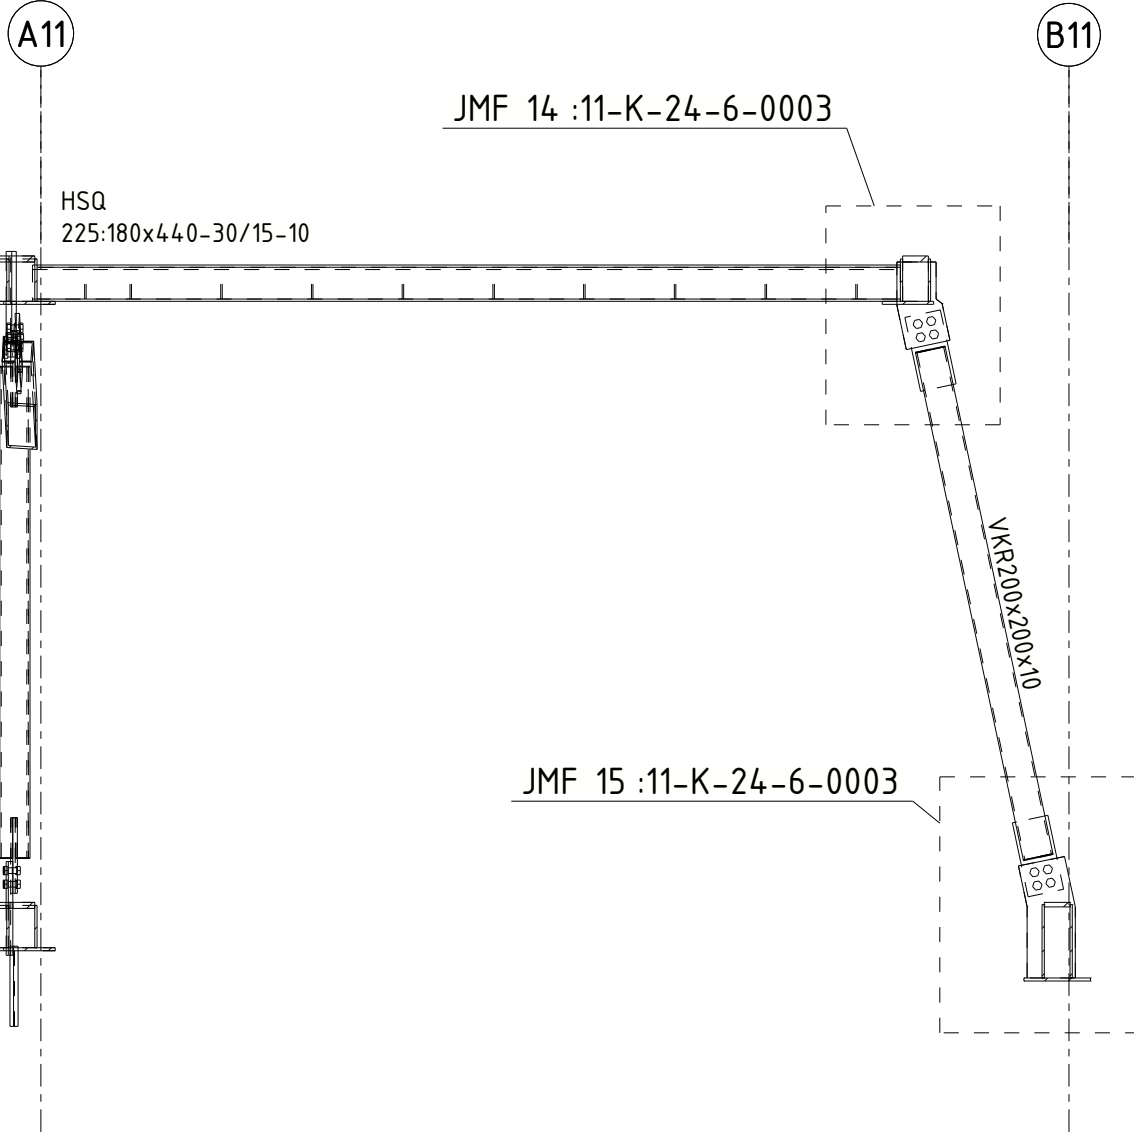


62
SKALA 1:50

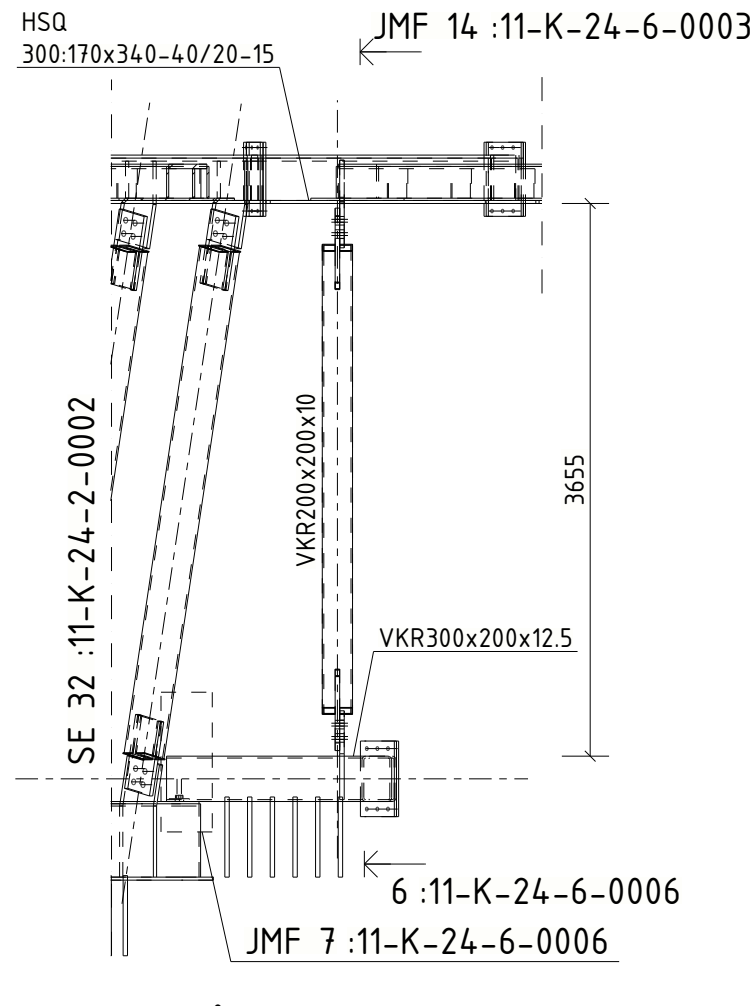


63
SKALA 1:50

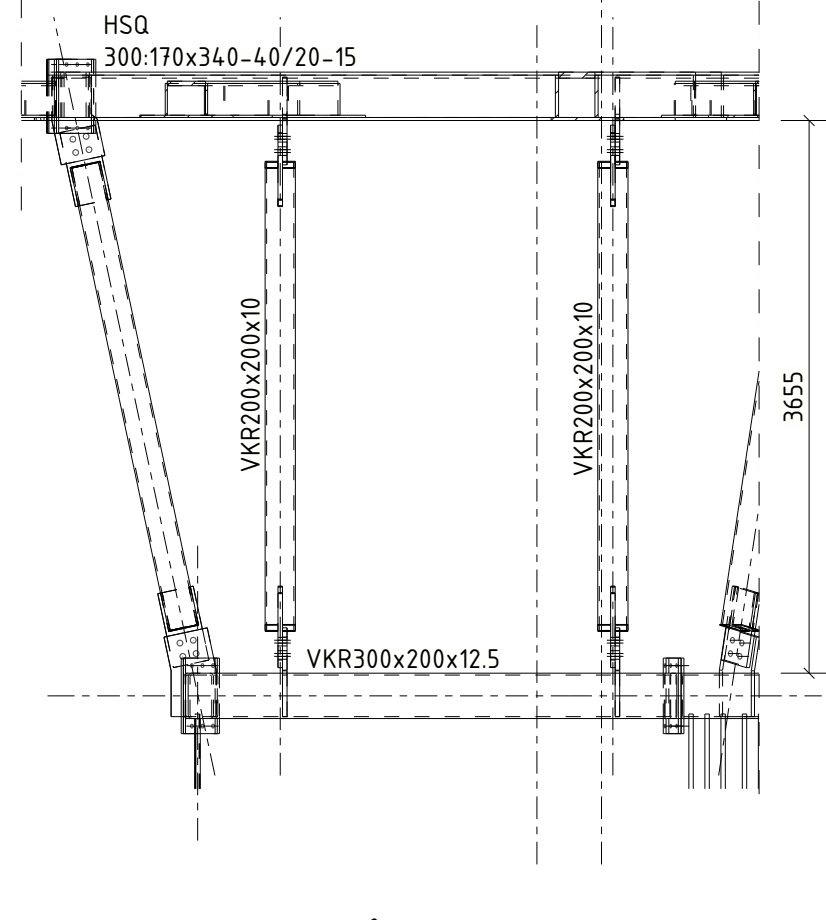


64
SKALA 1:50

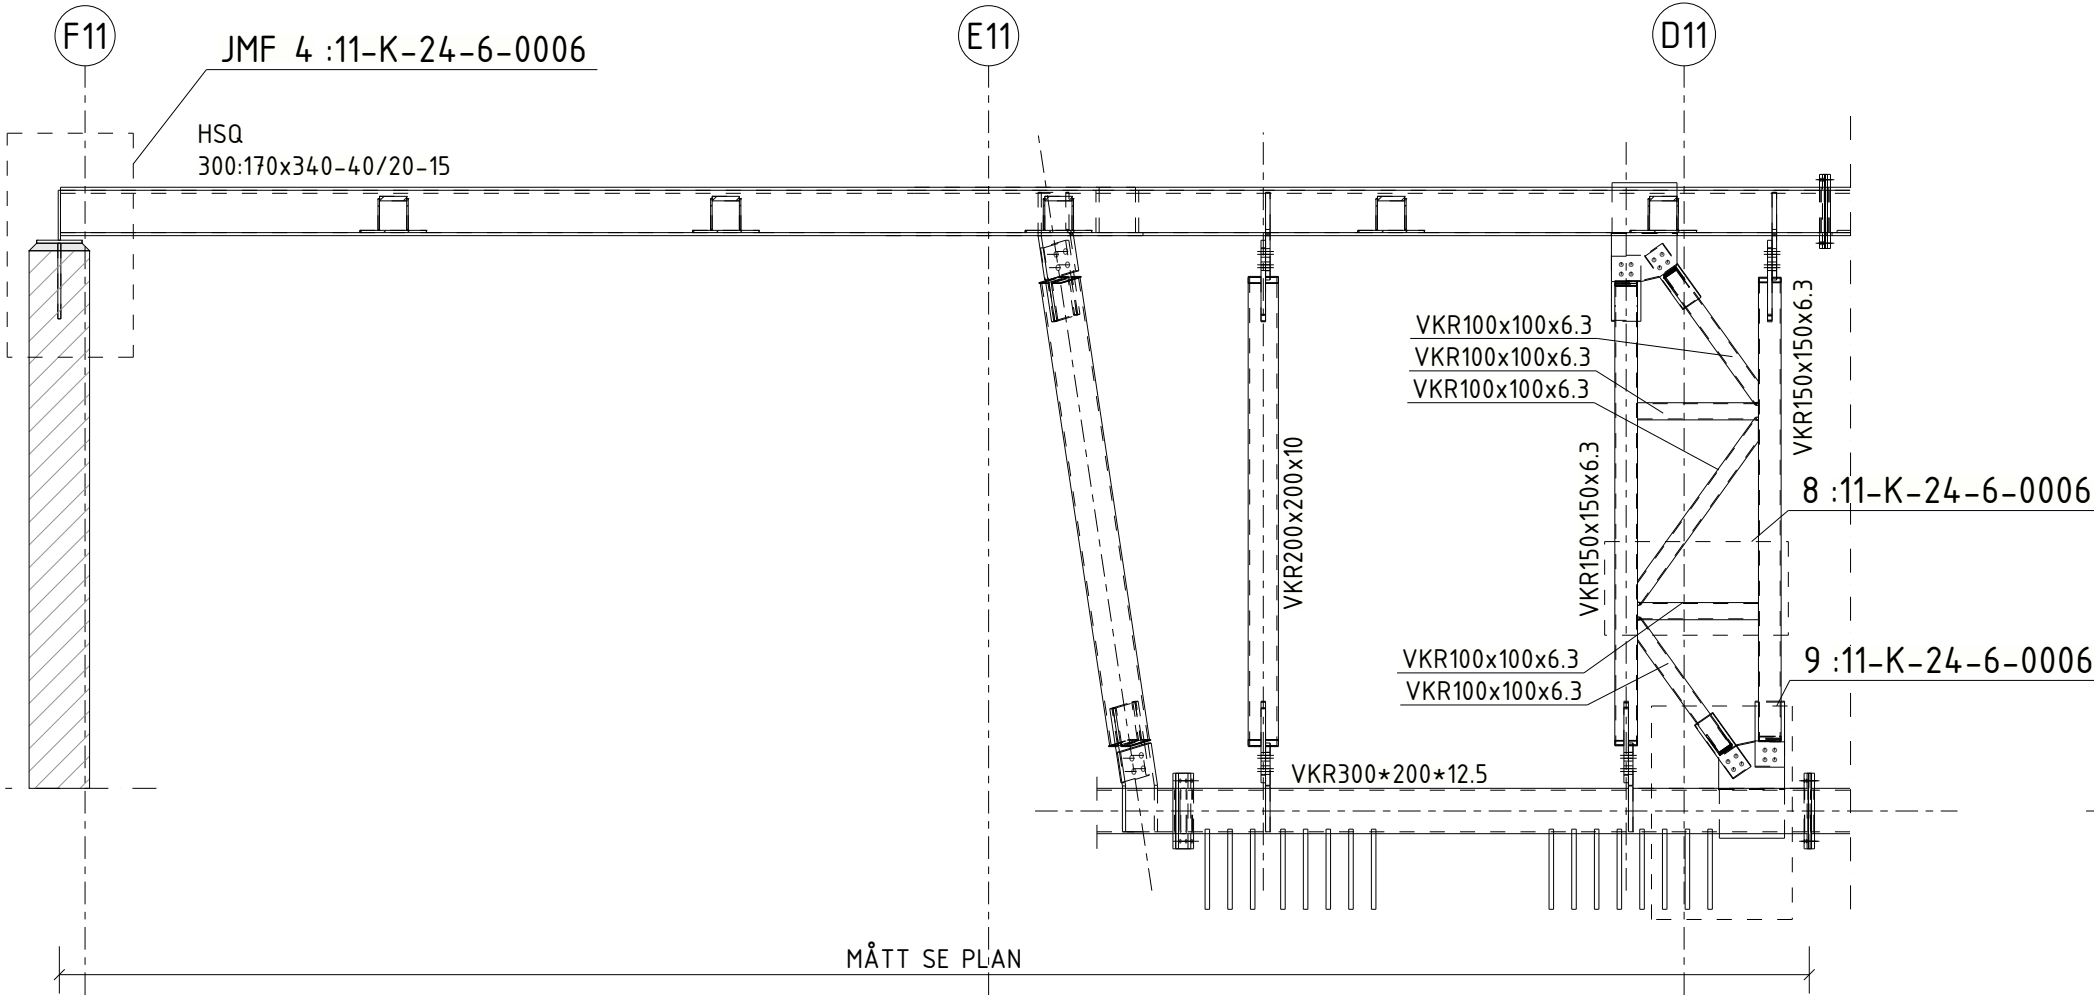


65
SKALA 1:50

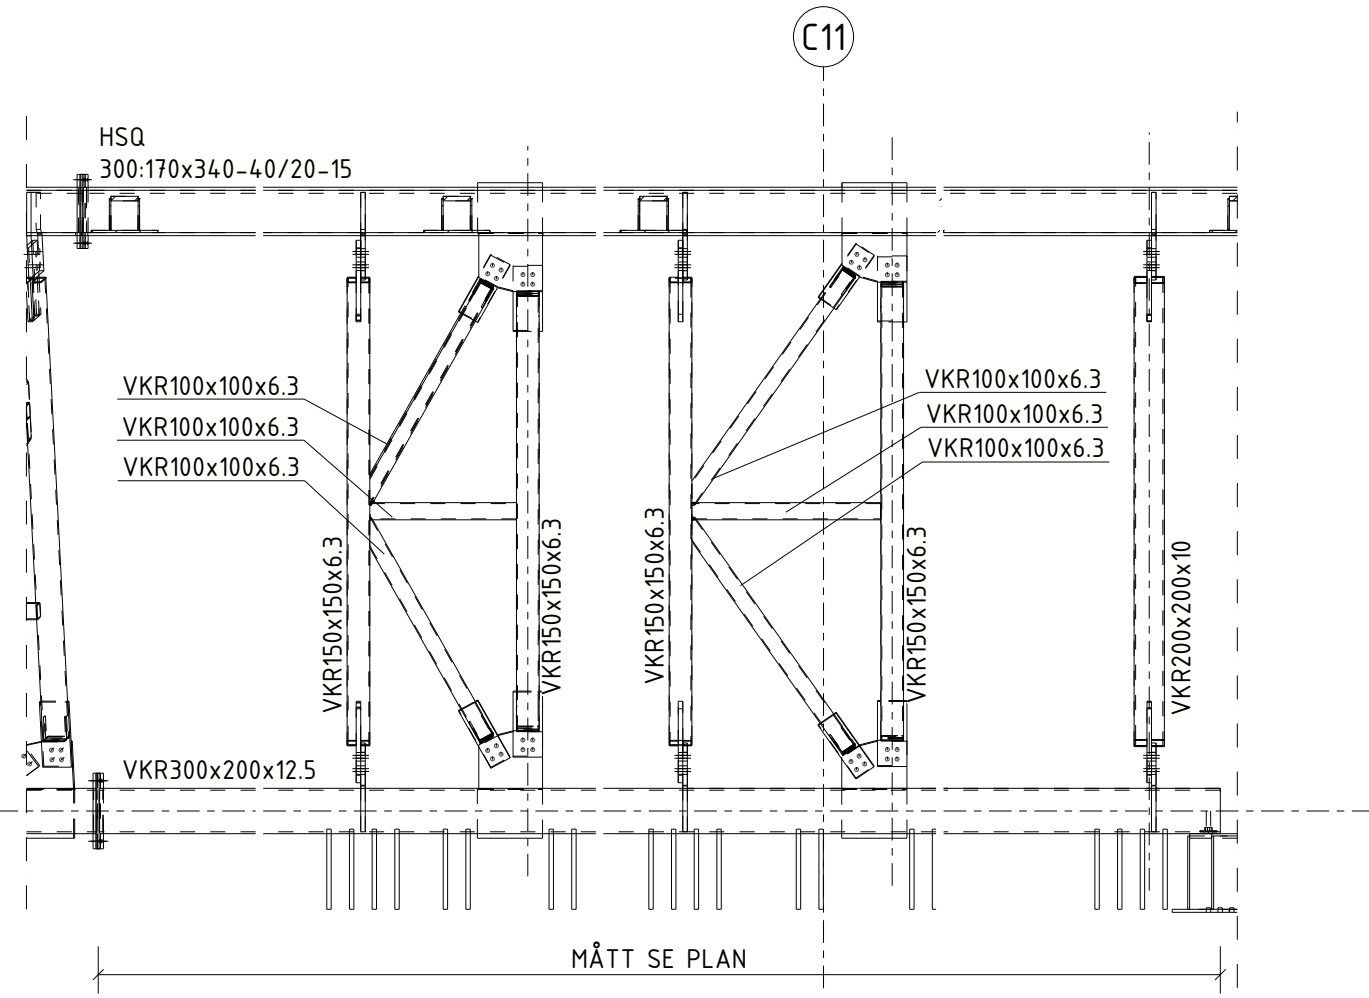


66
SKALA 1:50

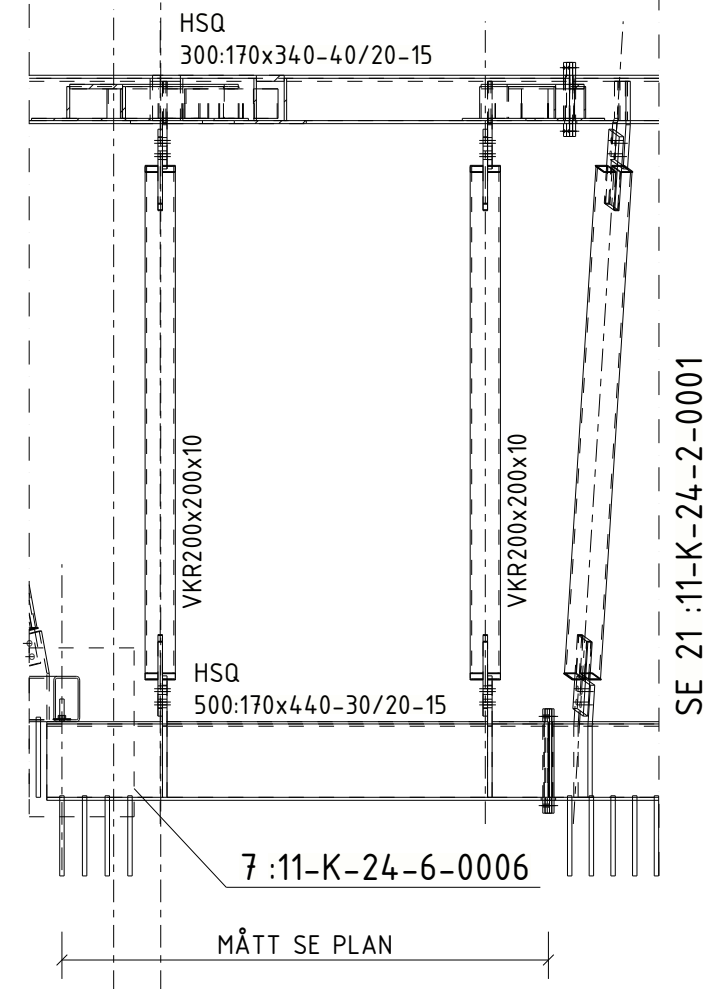


67
SKALA 1:50

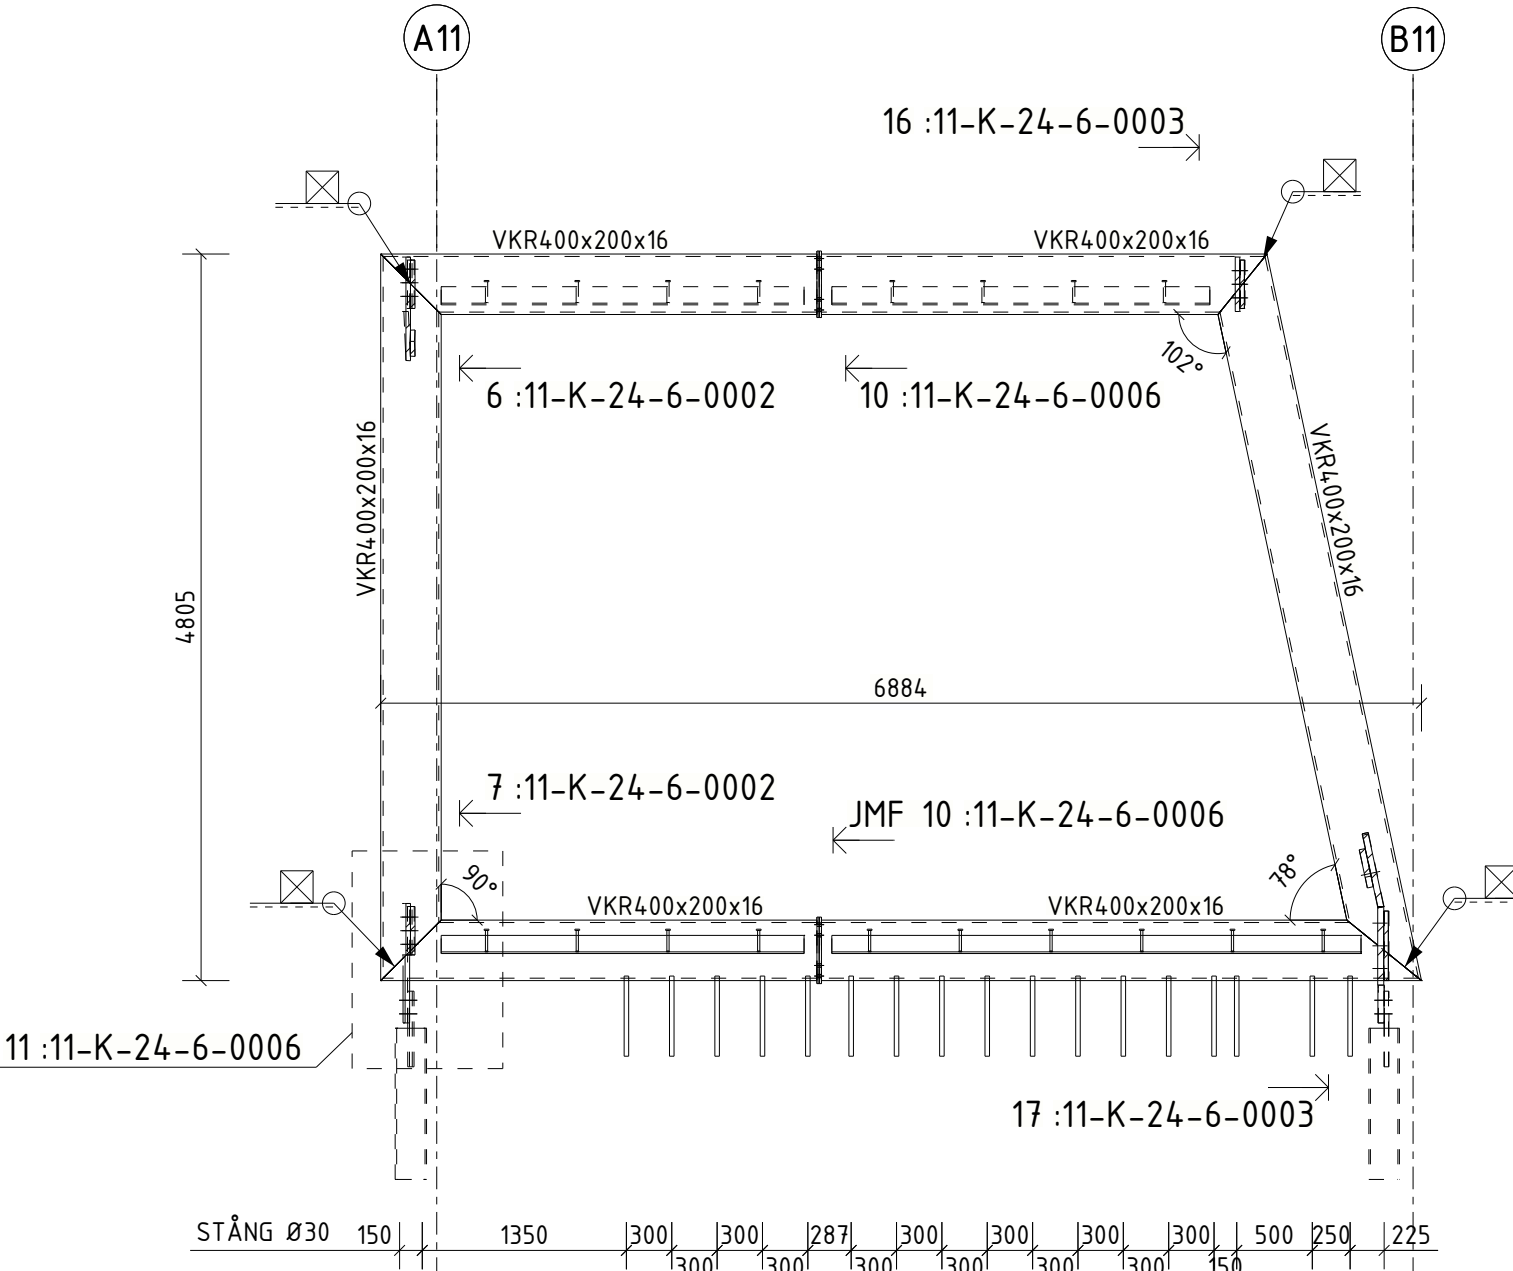

71
SKALA 1:50

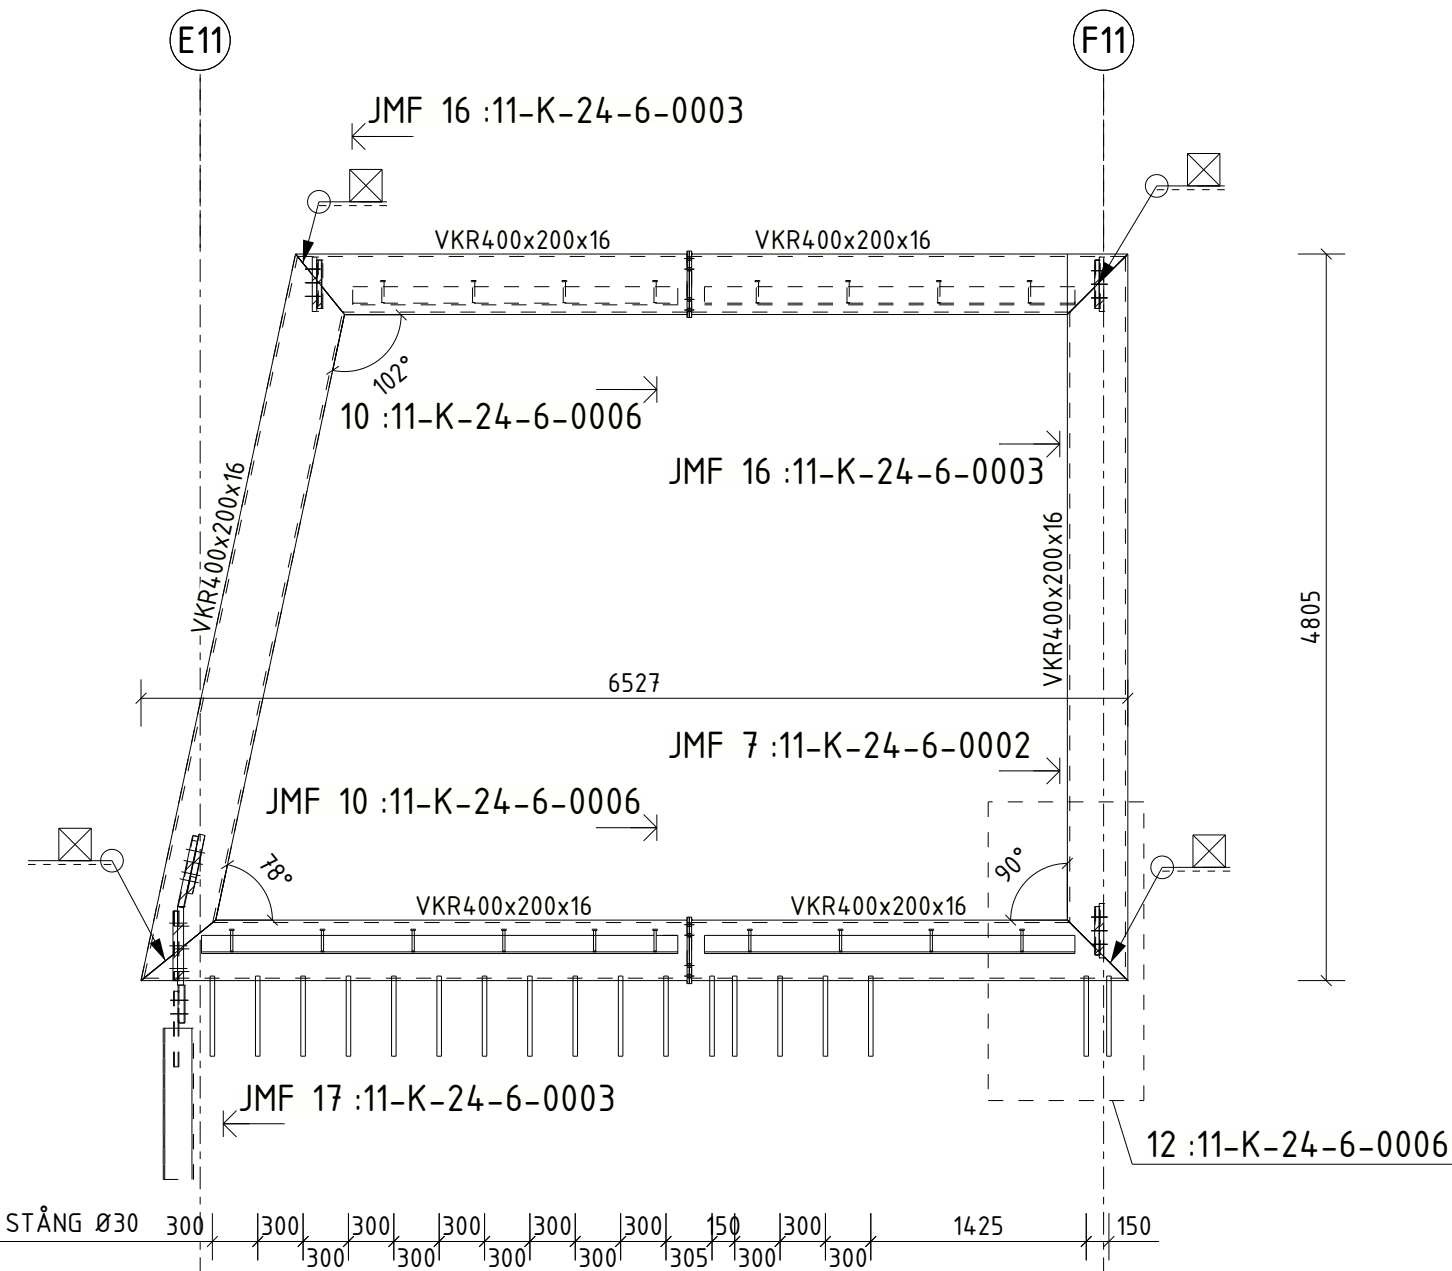

72
SKALA 1:50

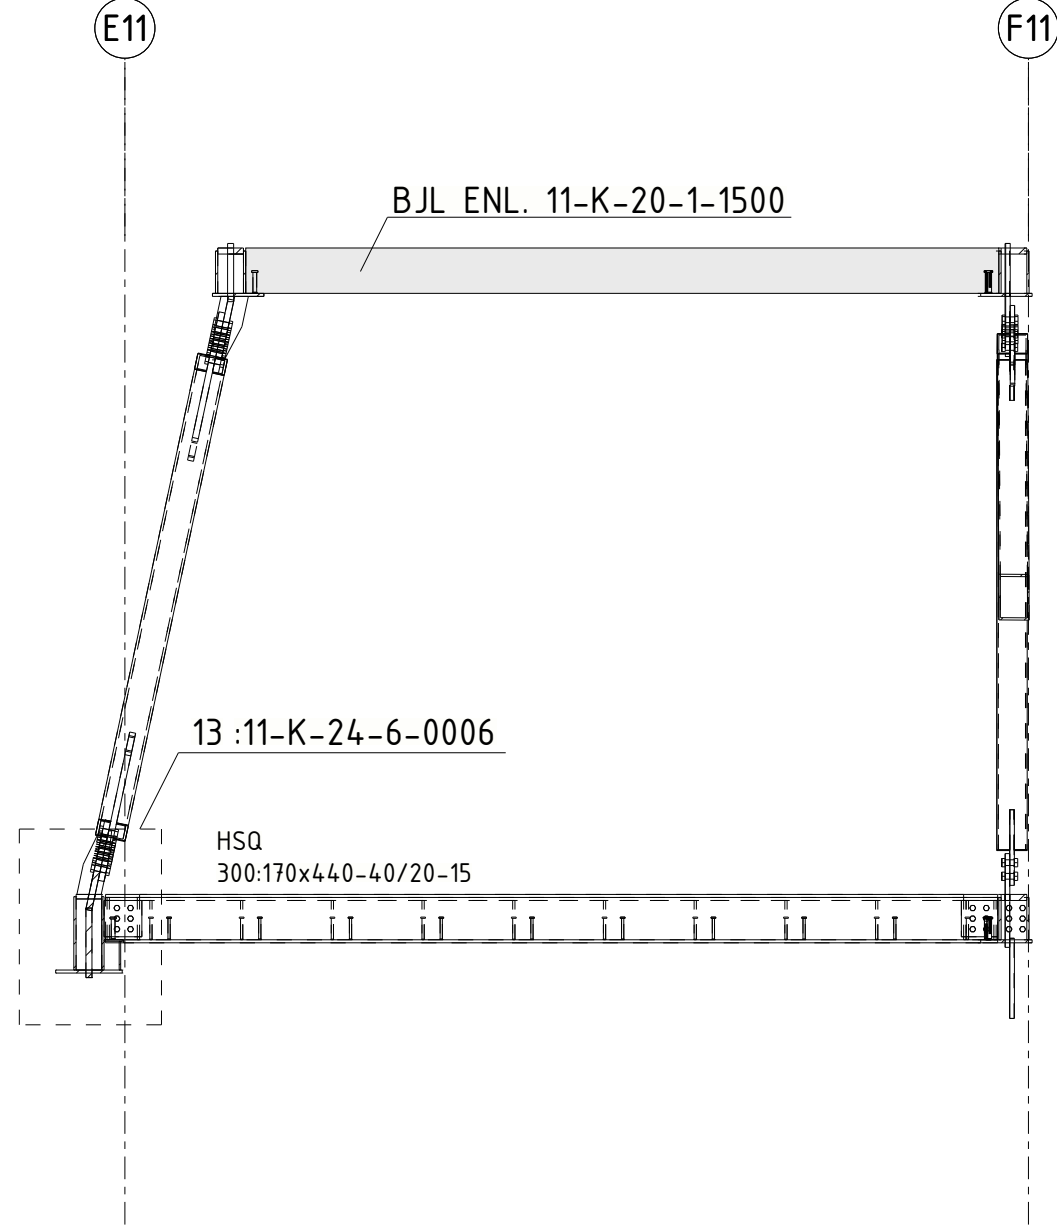

73
SKALA 1:50

FÖRESKRIFTER

SE FÖRESKRIFTER,

11-K-00-0-0001
11-K-00-0-0002

HÄNVISNINGAR

TILLÄGGSKONTROLLER SE:
KONTROLLPLAN FÖR STÅLKONSTRUKTIONER - 2025-03-21

ARBETSORDNING SE RITN:
11-K-24-0-0001, -0002, -0003

PLANER SE RITN:
11-K-24-1-1300, -1400, -1500

PROFILER HSQ SE RITN:
11-K-24-0-0004

FÖRKLARINGAR

SVETSAR TILLHÖR WIC2 OM ANNAT EJ ANGES.

SYNLIGT STÅL BRANDSKYDDSMÅLAS FÖR
BRANDSÄKERHETSKLASS R60.
UTFÖRANDE OCH SKIKTTJOCKLEK ENL. LEVERANTÖR.
ÖVRIGT STÅL KLAS MED MIN 20mm ROCKWOOL CONLIT 150
EL. LIKVÄRDIG STENULLSPRODUKT DÄR STÅL EJ ÄR INGJUTET.

ROSTSKYDD C2 HÖG FÖR PROFILER OCH PLÅTAR I FASAD.
RESTERANDE PROFILER OCH PLÅTAR ROSTSKYDD C1 HÖG.

BET	ÄNDRINGEN AVSER	DATUM	SIGN
BYGGHANDLING			
STUREGALLERIAN AB PROJEKTNUMMER FASTB30001		KV SPERLINGENSBÄCKE STUREGALLERIAN AB	
KUND			
STURE GALLERIAN			
ORIENTERINGSSKISS			