




11-K-22-6-0402

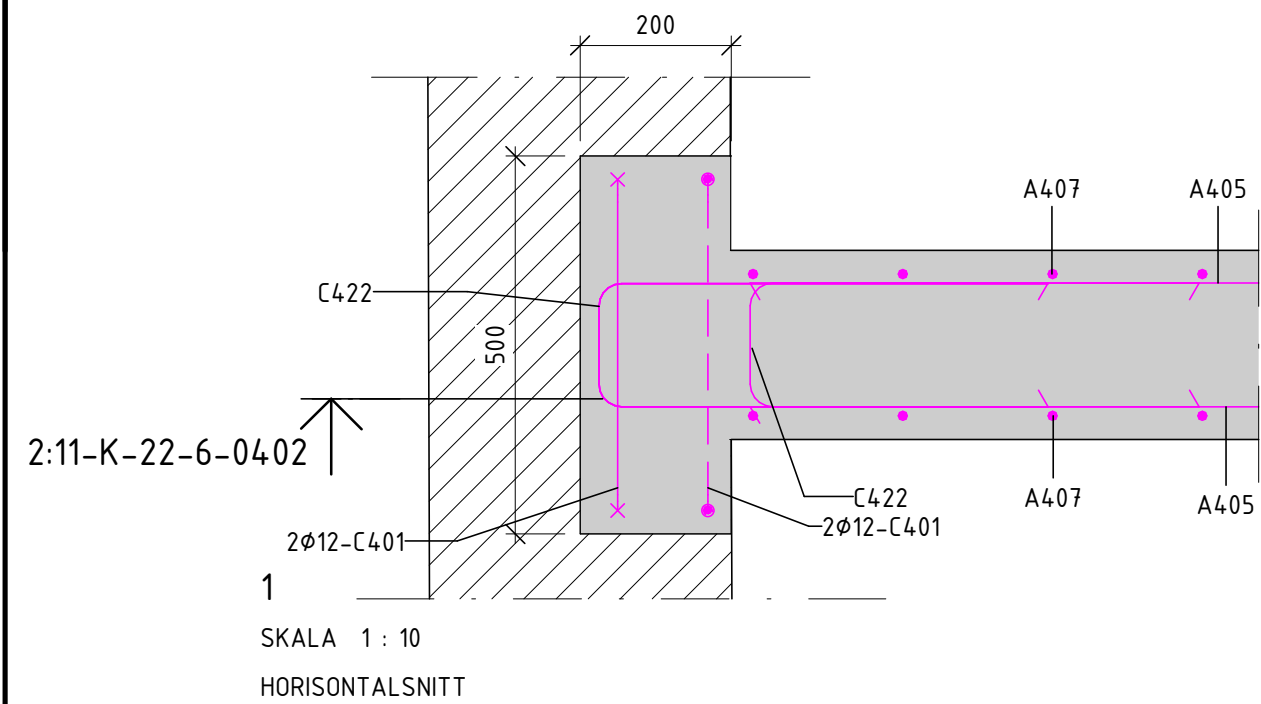


1:11-K-22-6-0402

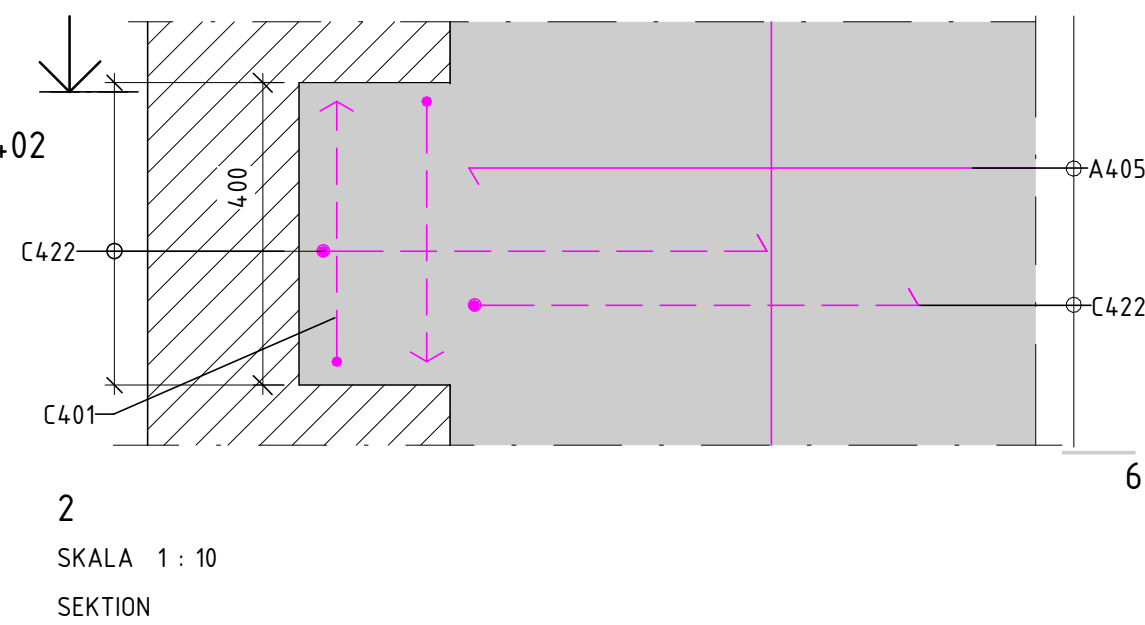


6:11-K-22-6-0402

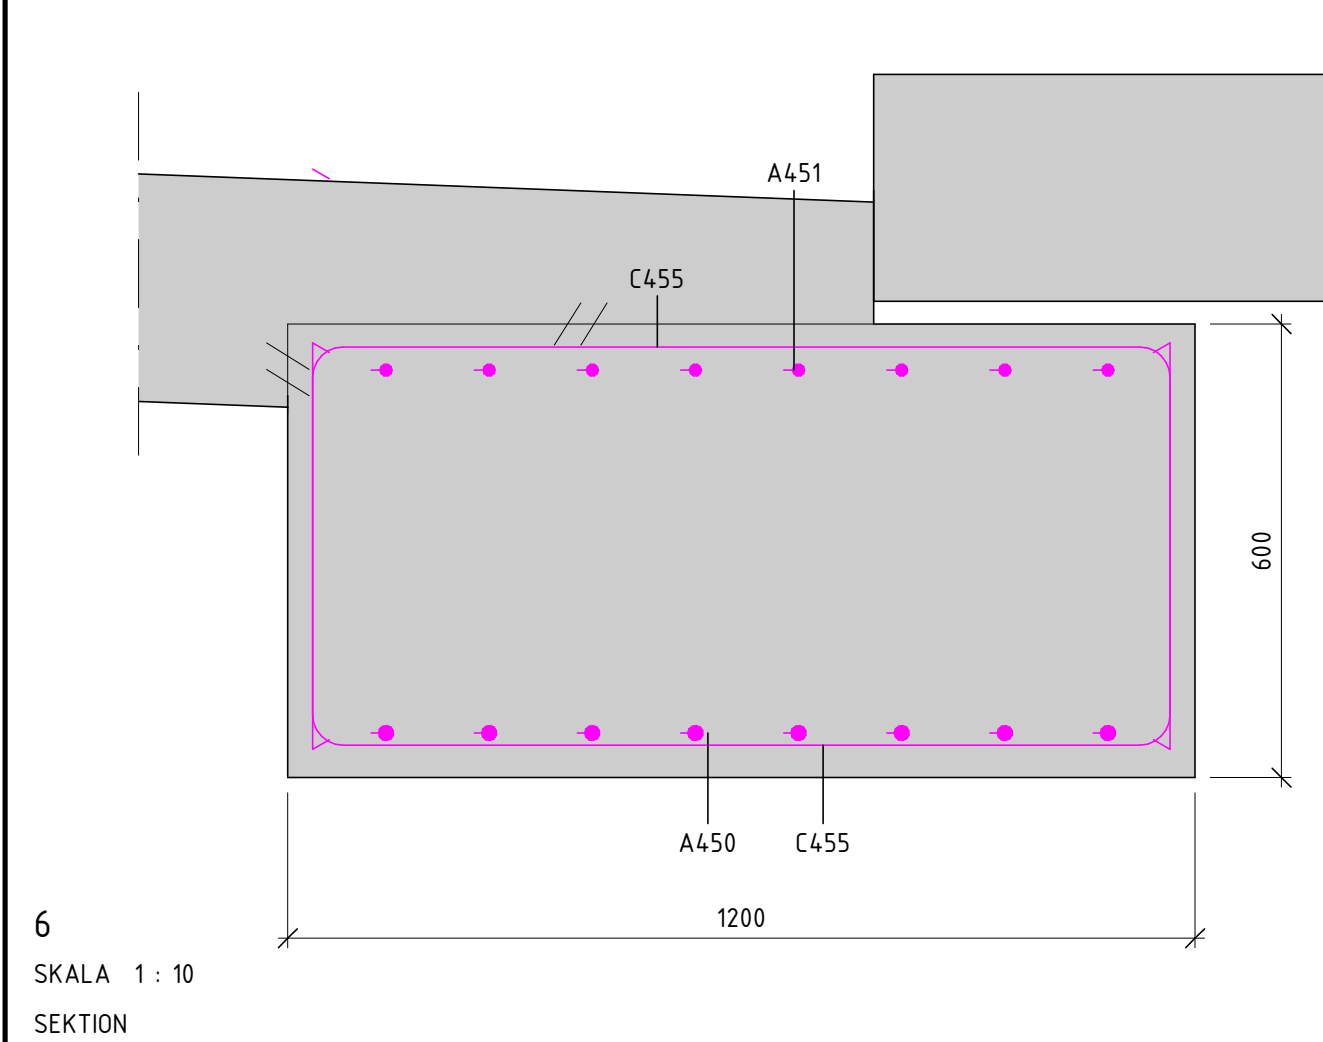

6
SKALA 1 : 10
SEKTION

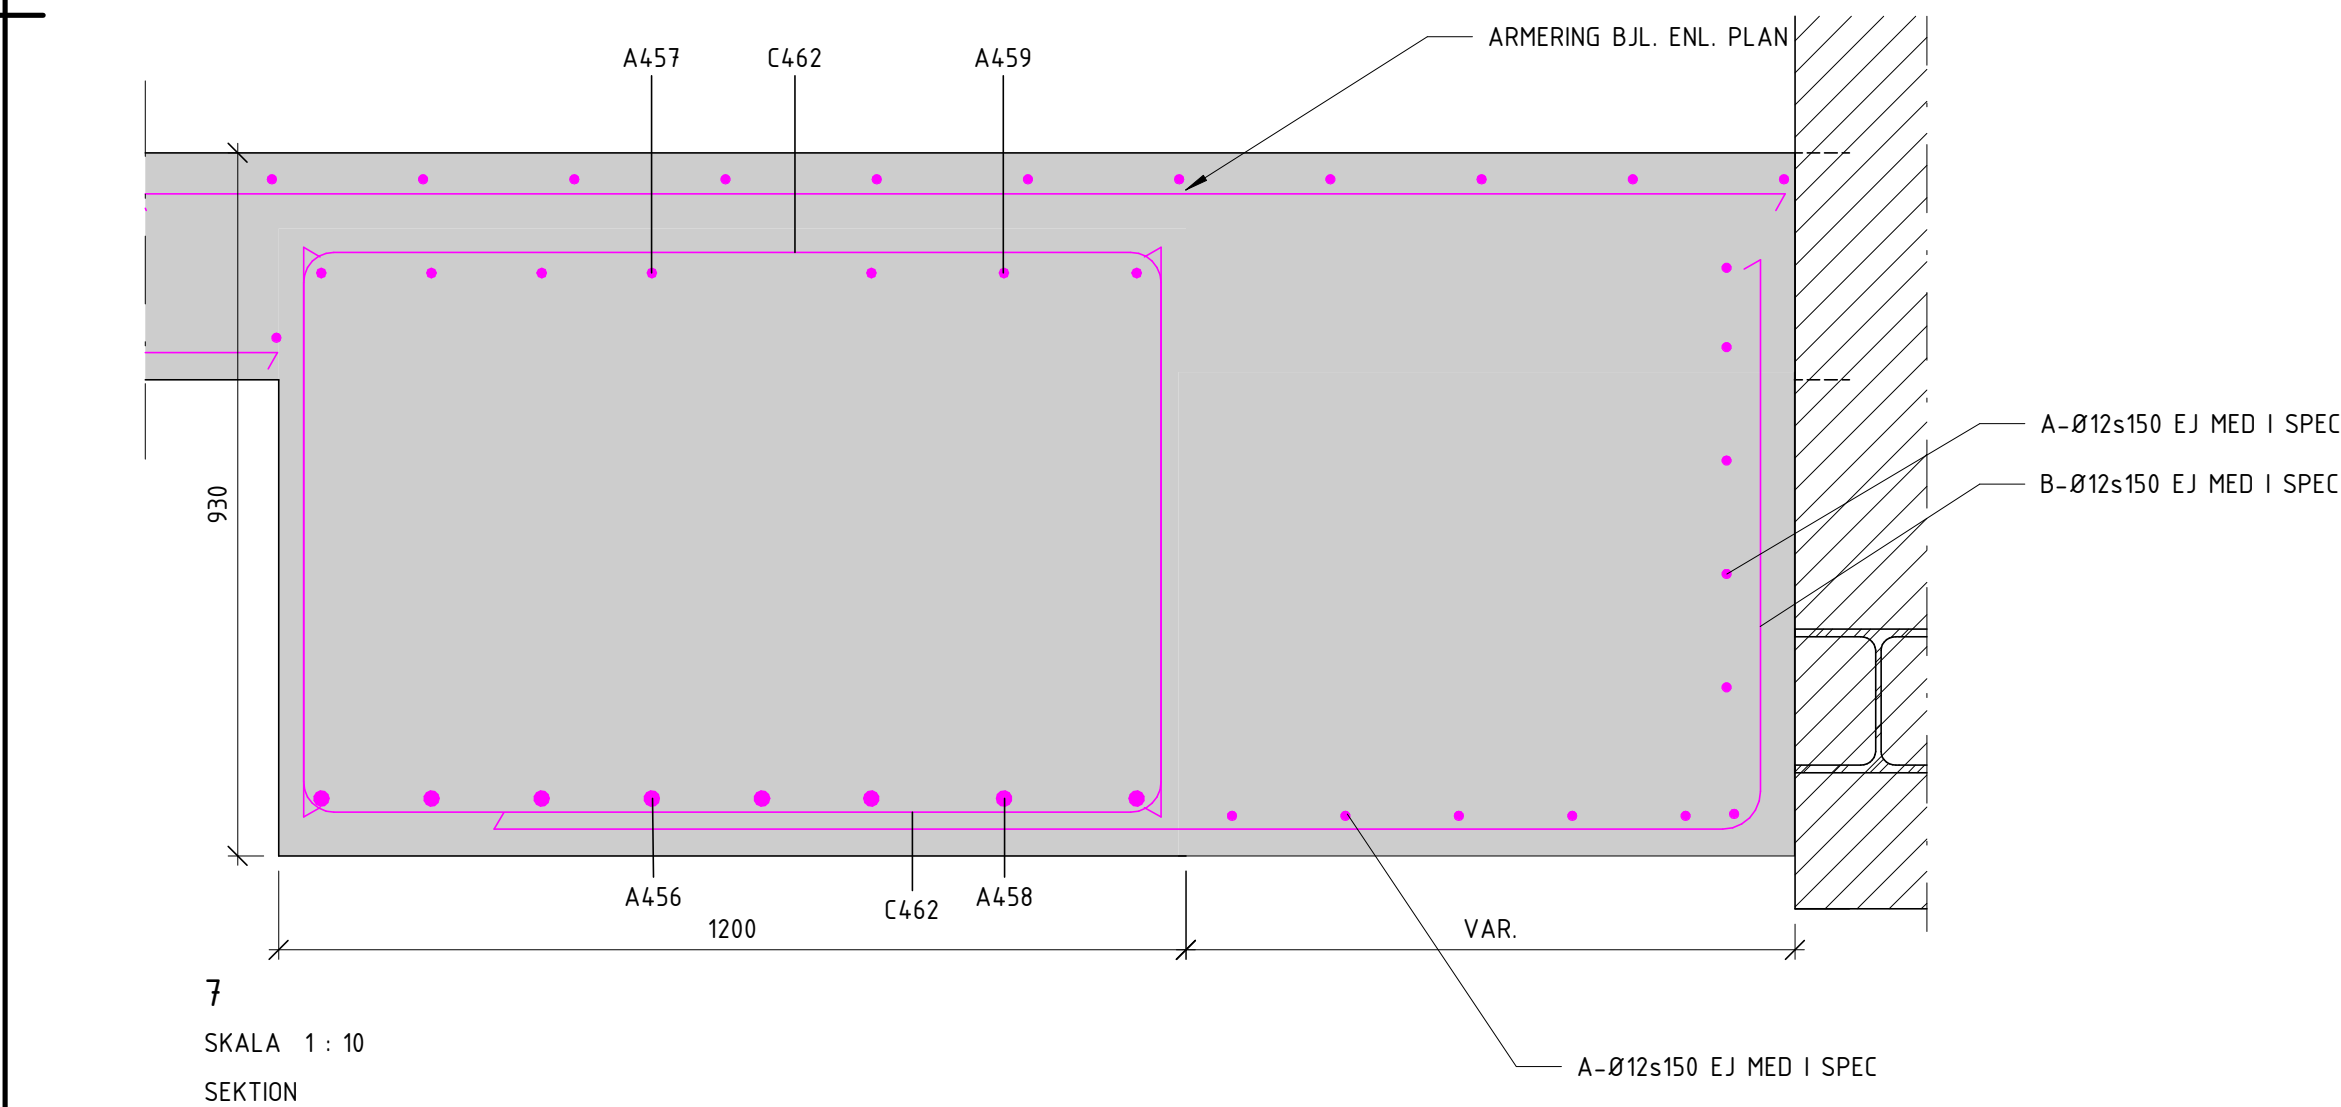

7
SKALA 1 : 10
SEKTION

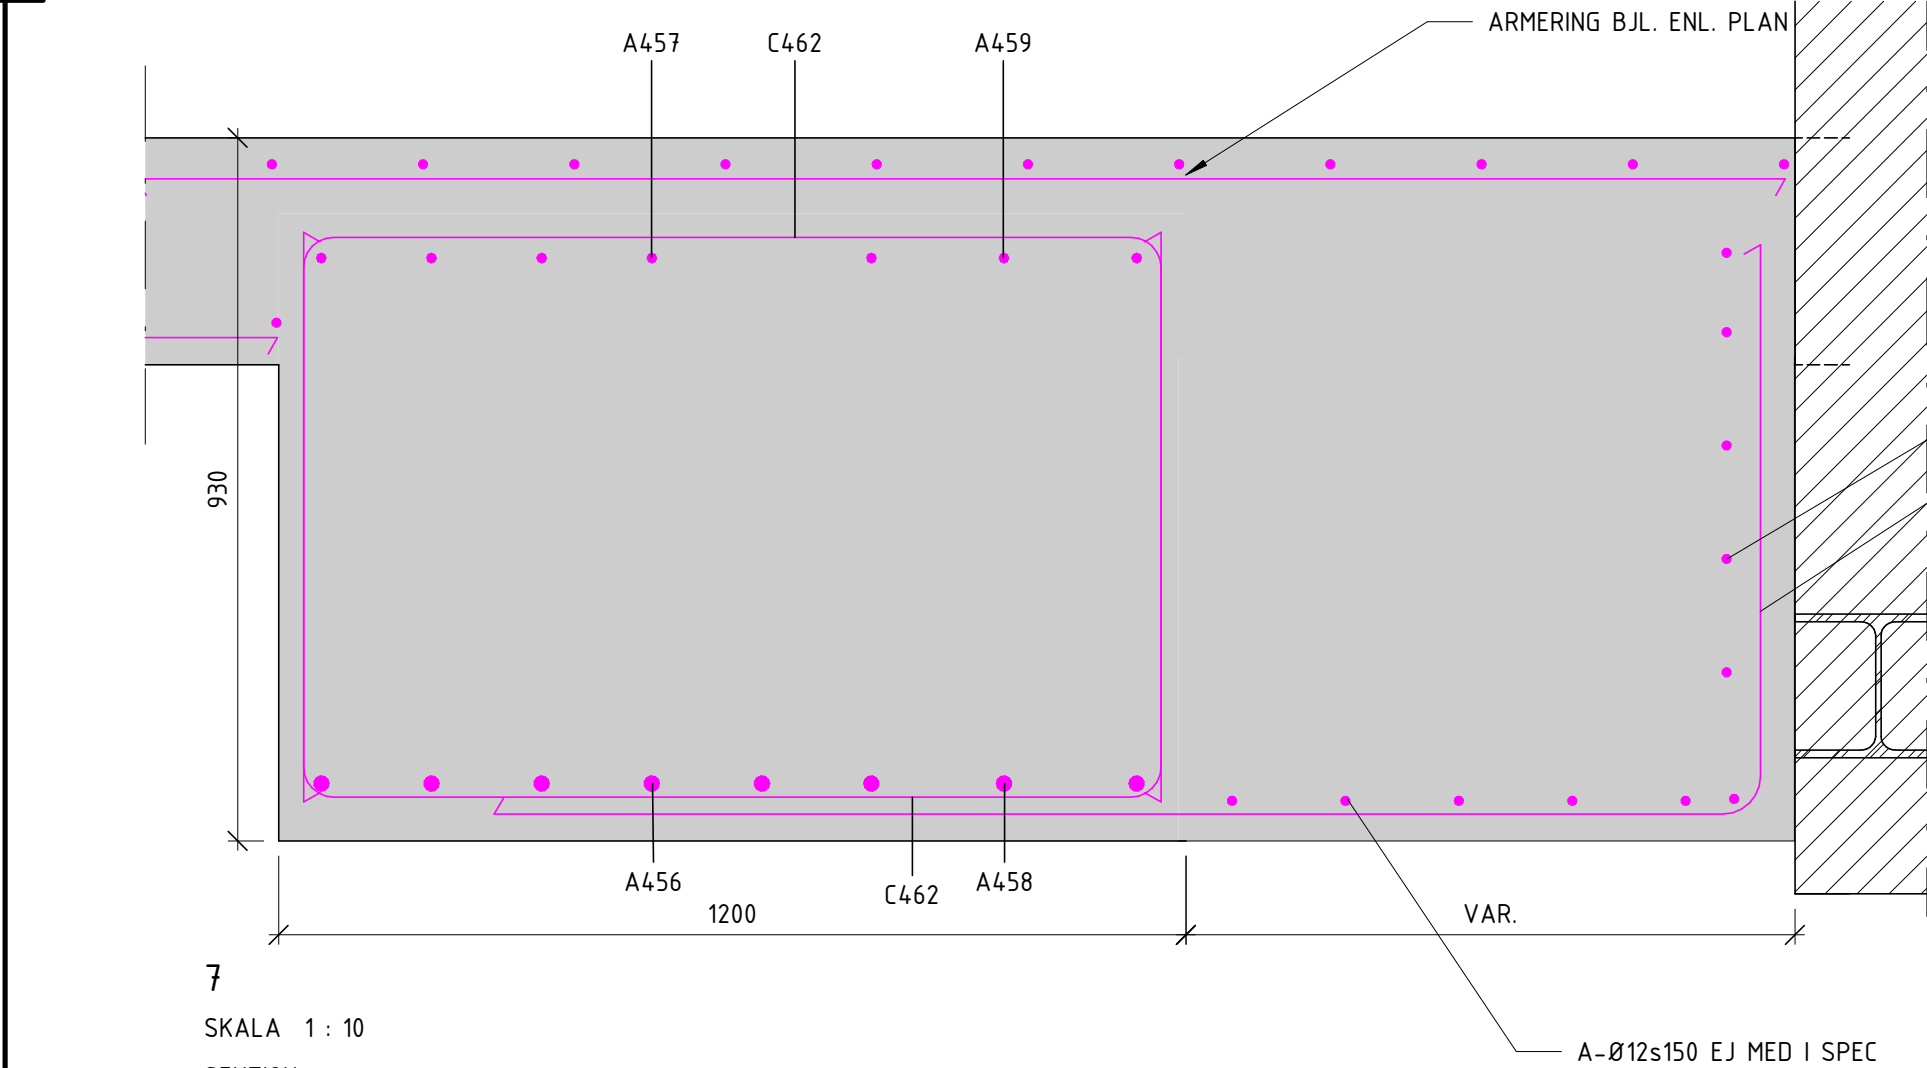

A-Ø12s150 EJ MED I SPEC
B-Ø12s150 EJ MED I SPEC

A-Ø12s150 EJ MED I SPEC

