


Z:\TEKNIK\AVDELNING\auto-rifningar\231222004\_-d96f7a76-1d43-4e29-a892-19a8344b48ee\Spiraltrappa Hus 3-000.PDF

Inkom till Stockholms stadsbyggnadskontor - 2025-01-13, Dnr 2024/0774  
Tillför Stockholms stadsbyggnadskontoret, Lönnefall - Gråskavälg - 2025-04-24, Handl. Kersti Rasmussen

Stair specification		
Staircase	Staircase radius	1000
	Stair tread radius	955
	Floor height	4090
	Stair tread per revolution	18
	Stair tread depth of walking line	258
	Number of step heights	22
	Stair tread height	186
	Turning direction	Right
	Turningangle	418
Step	Type of stair tread	Grating 33x50
Railing	Type	Childsafe
	Height	1100
Handrail	Pipe	Ø42.4
Centertube	Dimension	Ø100x5
Additional details	Bracing	No
	Bracket	No
	Support leg	Yes
	Protection cage	No
	Railing opening	No
Surface treatment	Galvanized EN1461	Yes
	Galvanized EN1461 Fe/Zn 115	No
	Powder coated	No
	RAL color	-
	Gloss value	

Information

Component list




Approval for manufacturing




Signature


Date

Name in block letters

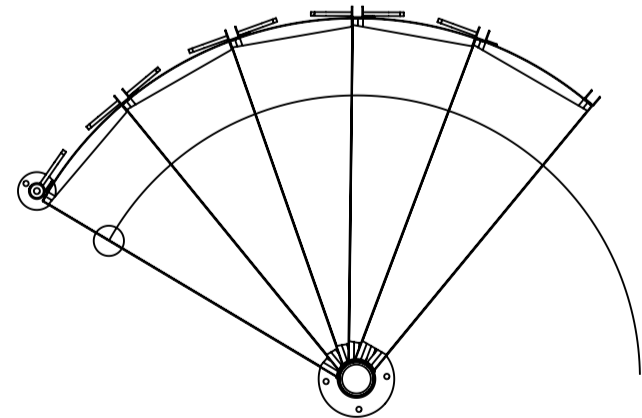

Stair entrance

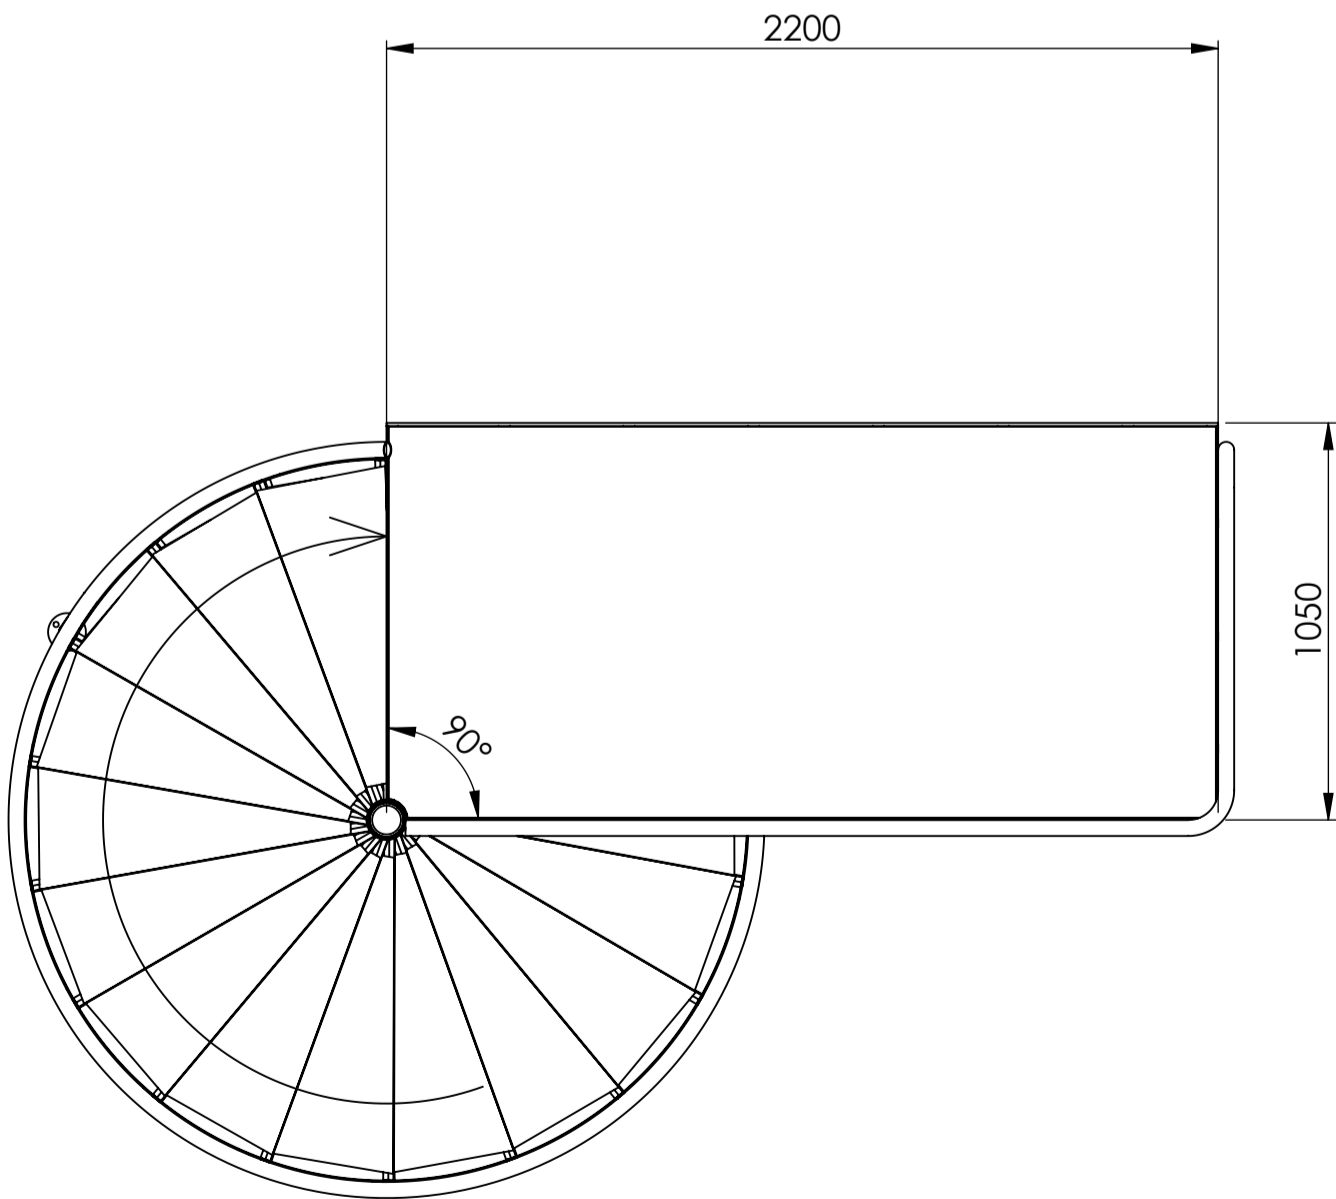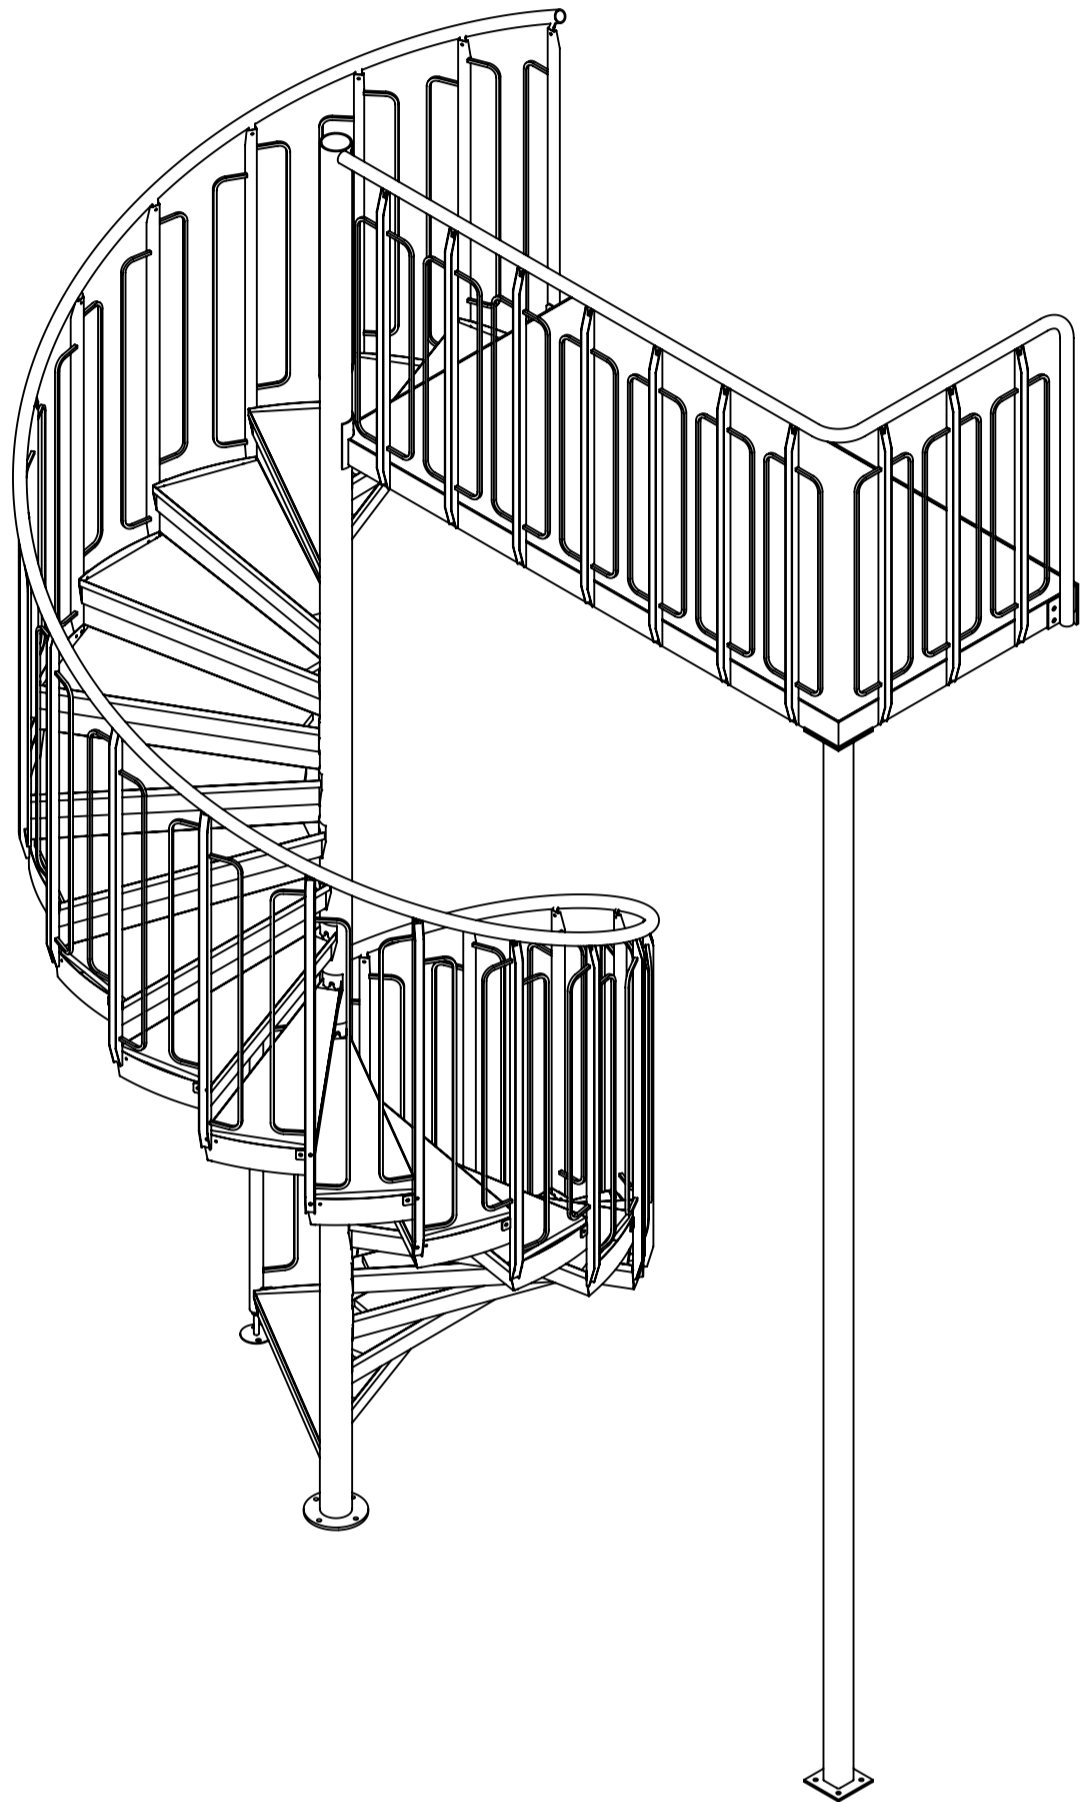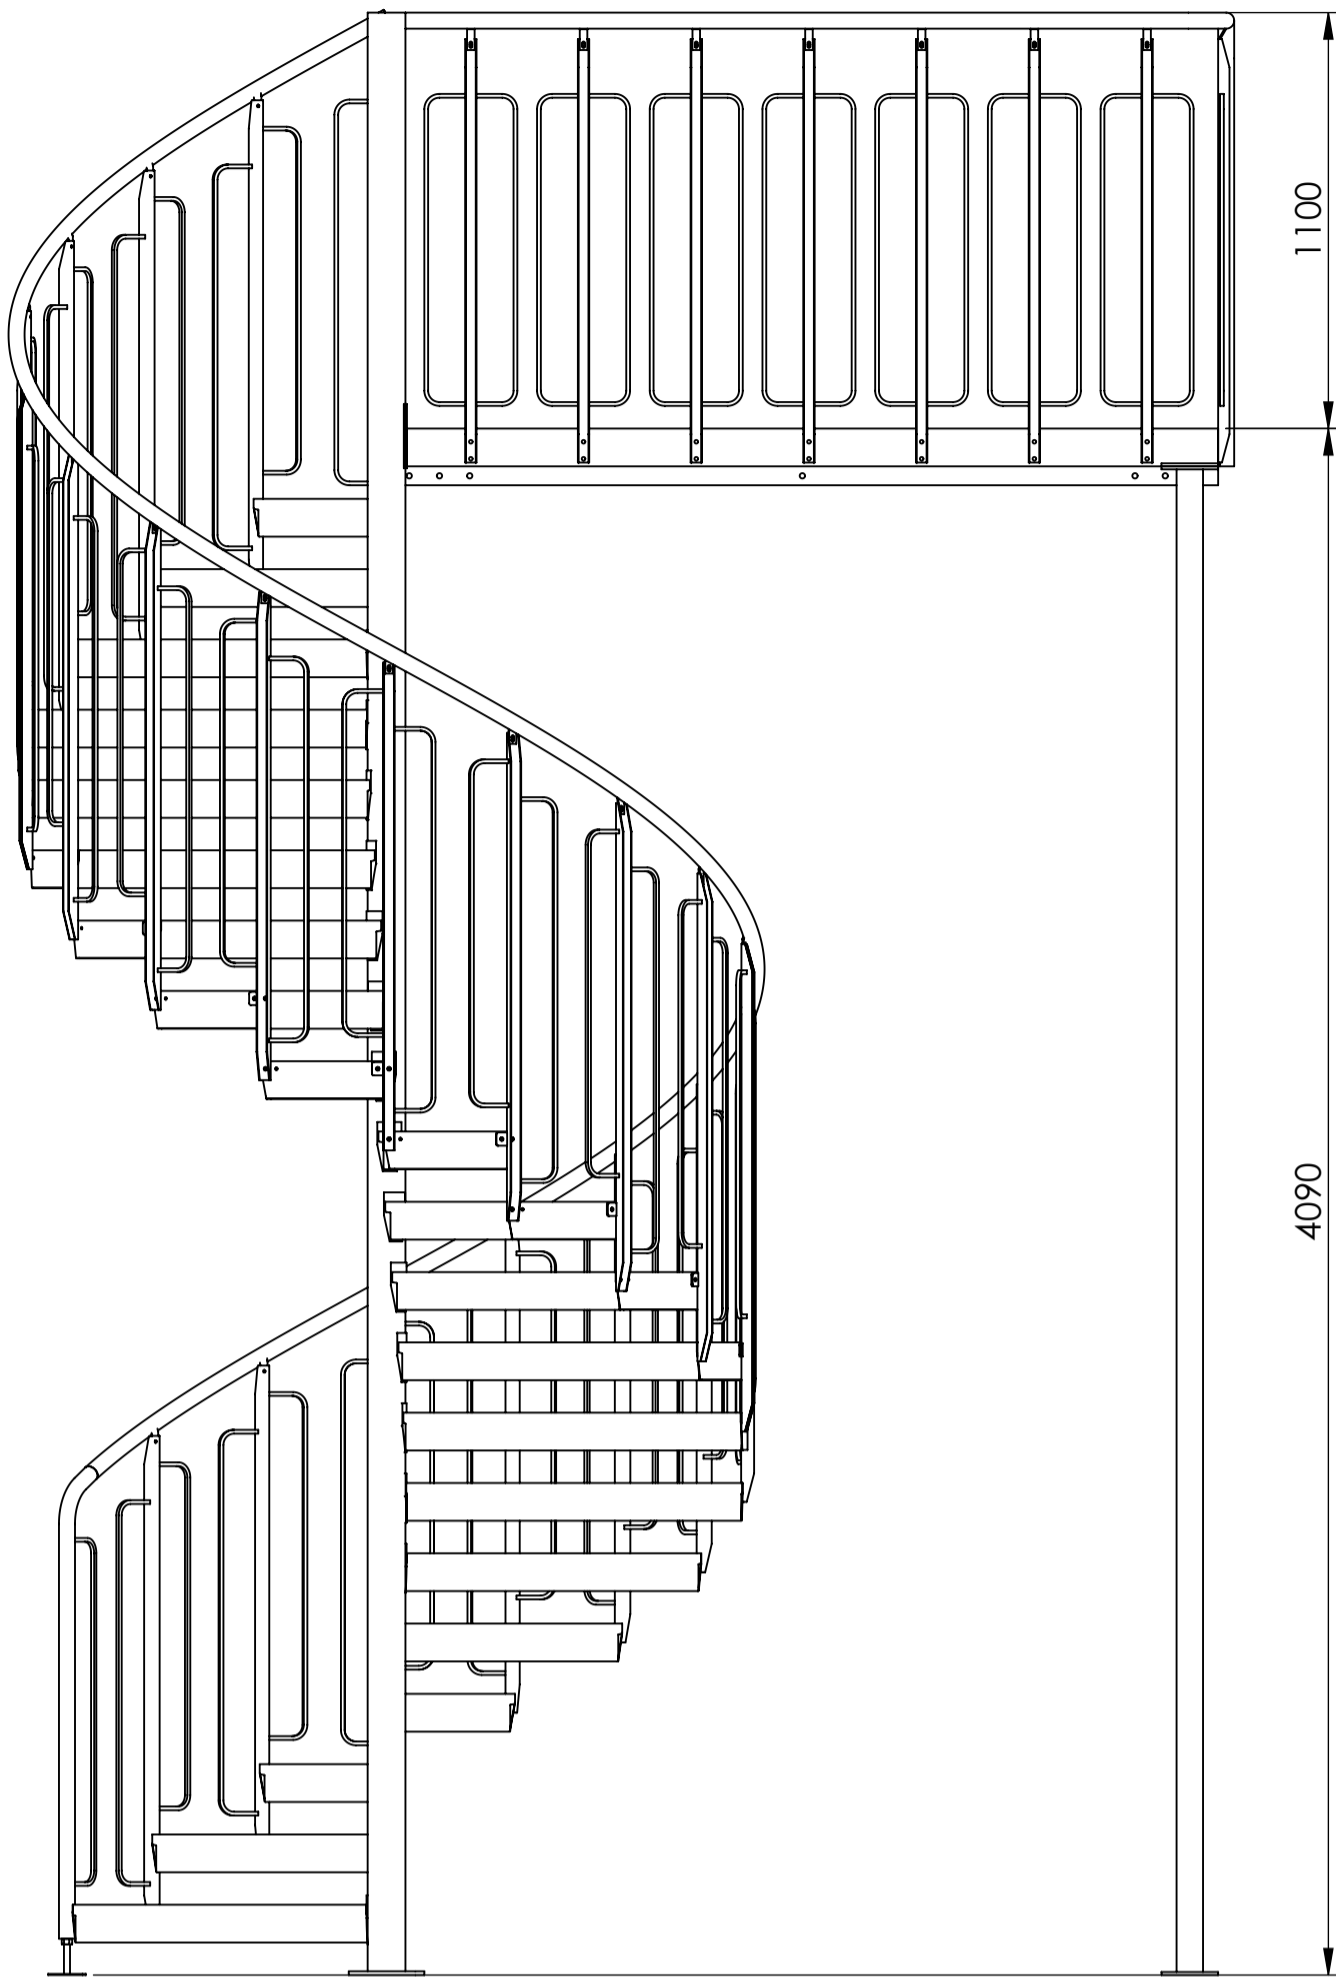

 <div>REGNVINDSGATAN 8B TEL: 054-85 00 40</div>		652 21 KARLSTAD		Spiraltrappa Hus 3	
DRAWN BY KB		Frame Size / Scale A1 / 1:20		Project 1206 Alexander	
CE		DATE 2025-01-09		DRAWING NO. -	VERSION