





SITE LOCATION PLAN



EXISTING DOMED POLYCARBONATE ROOFLIGHTS

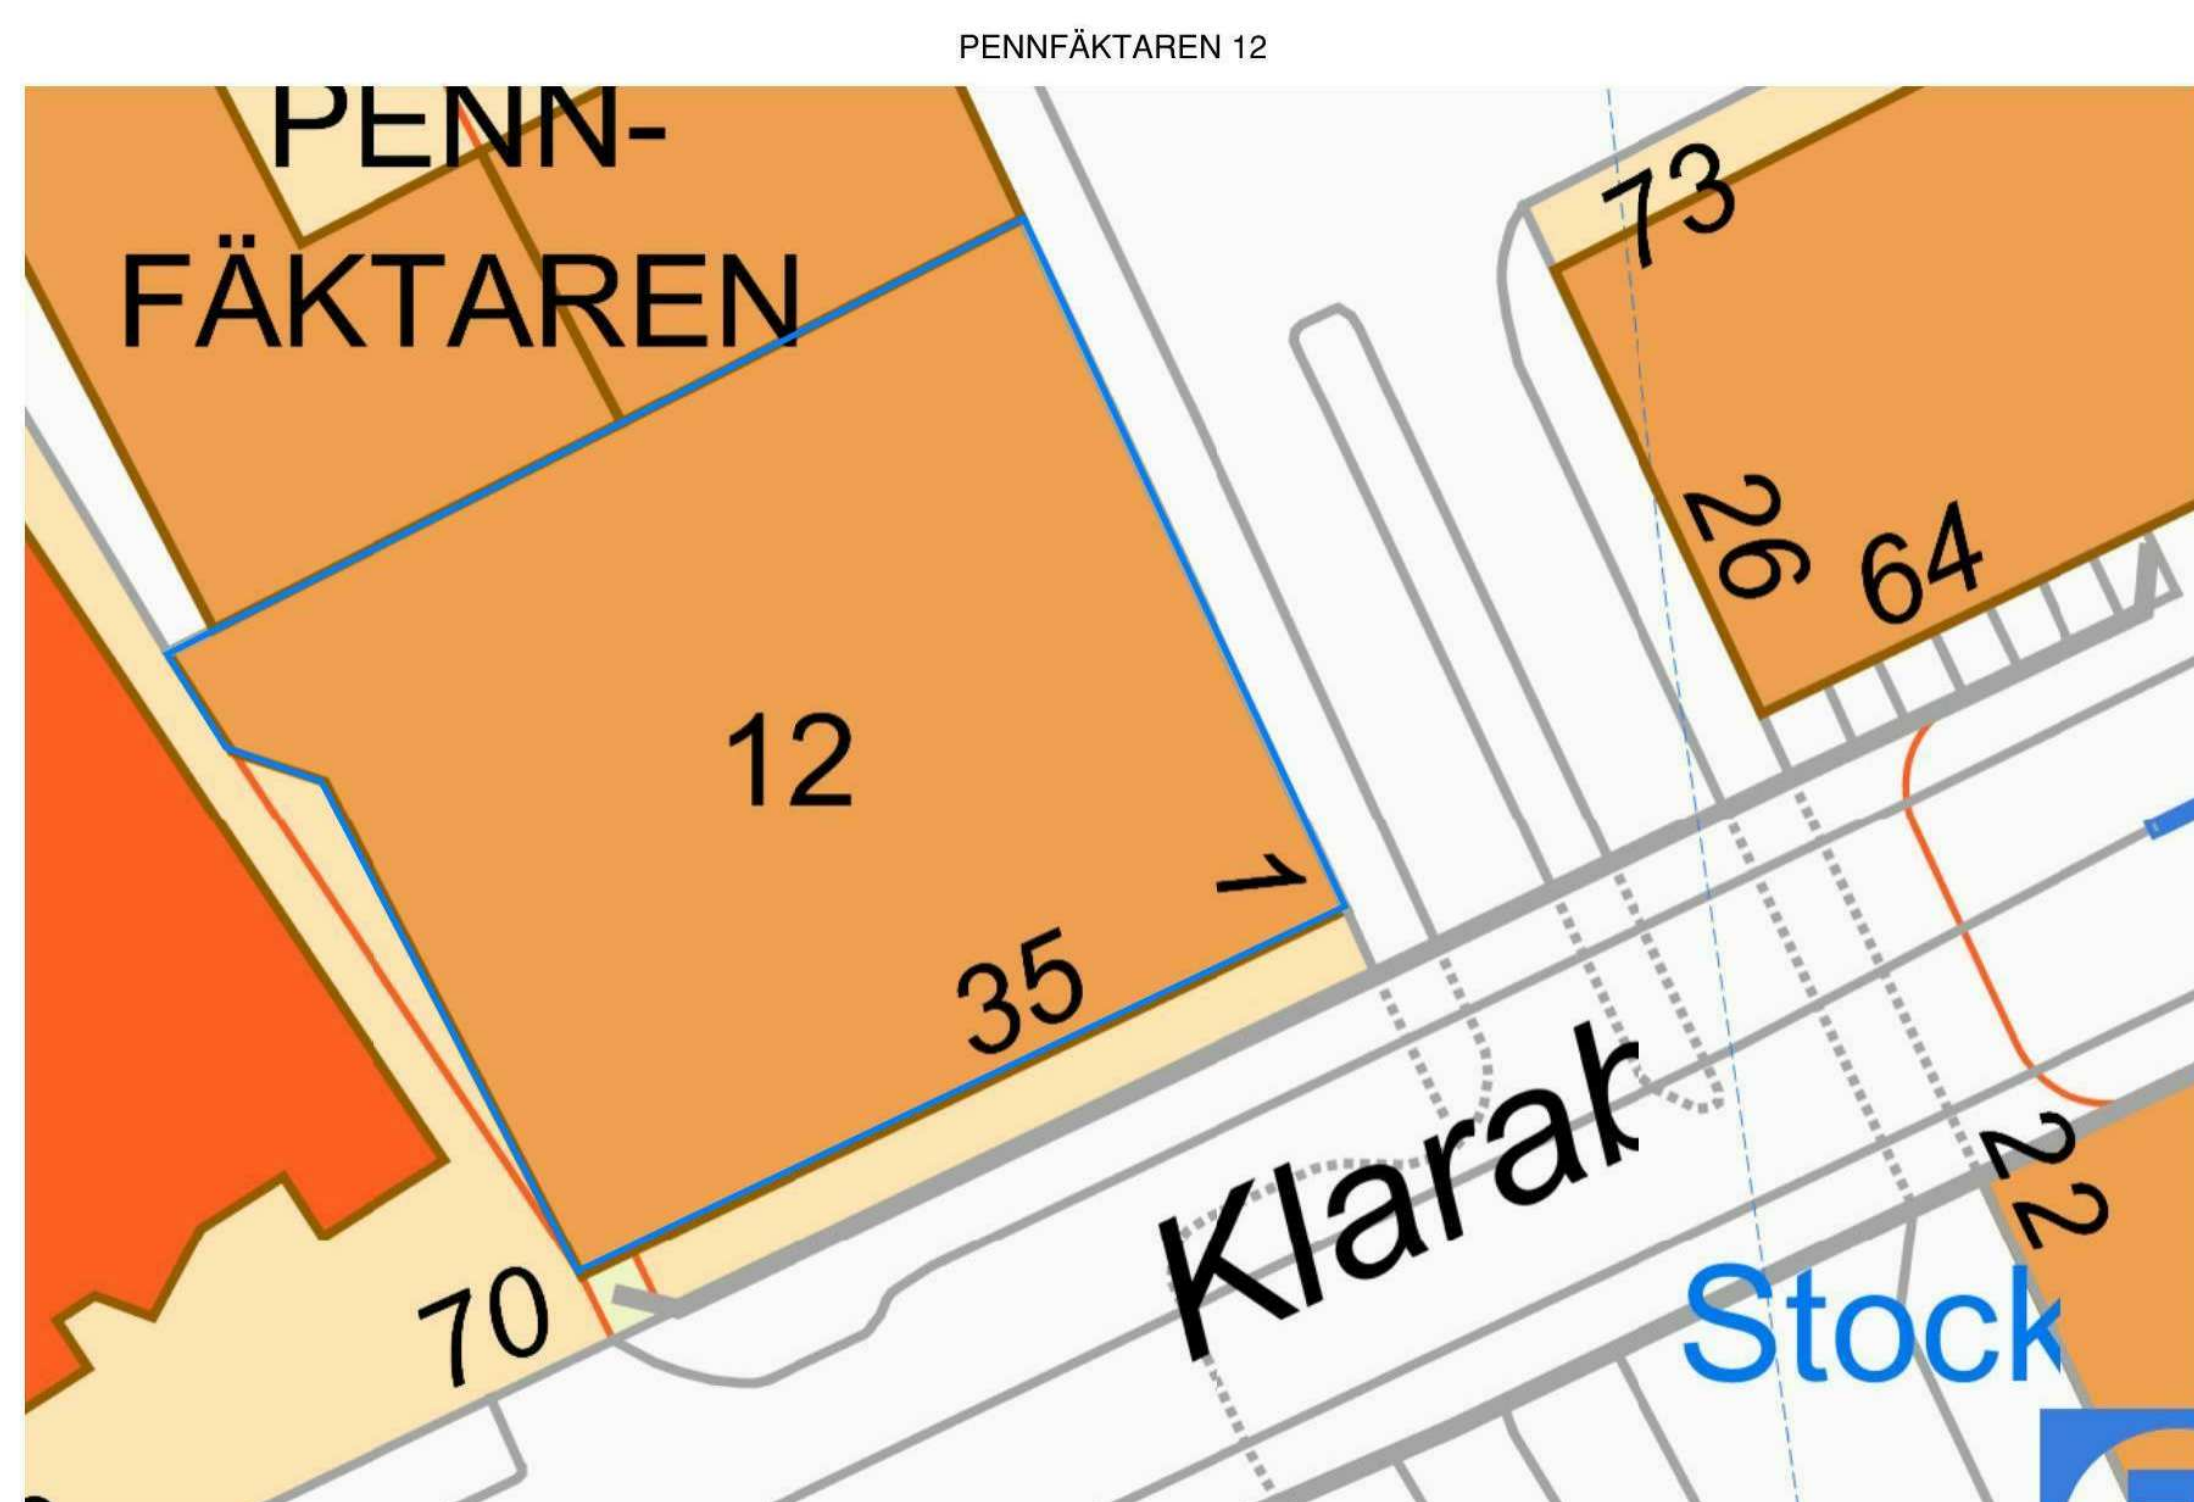

PENNFAKTAREN 12

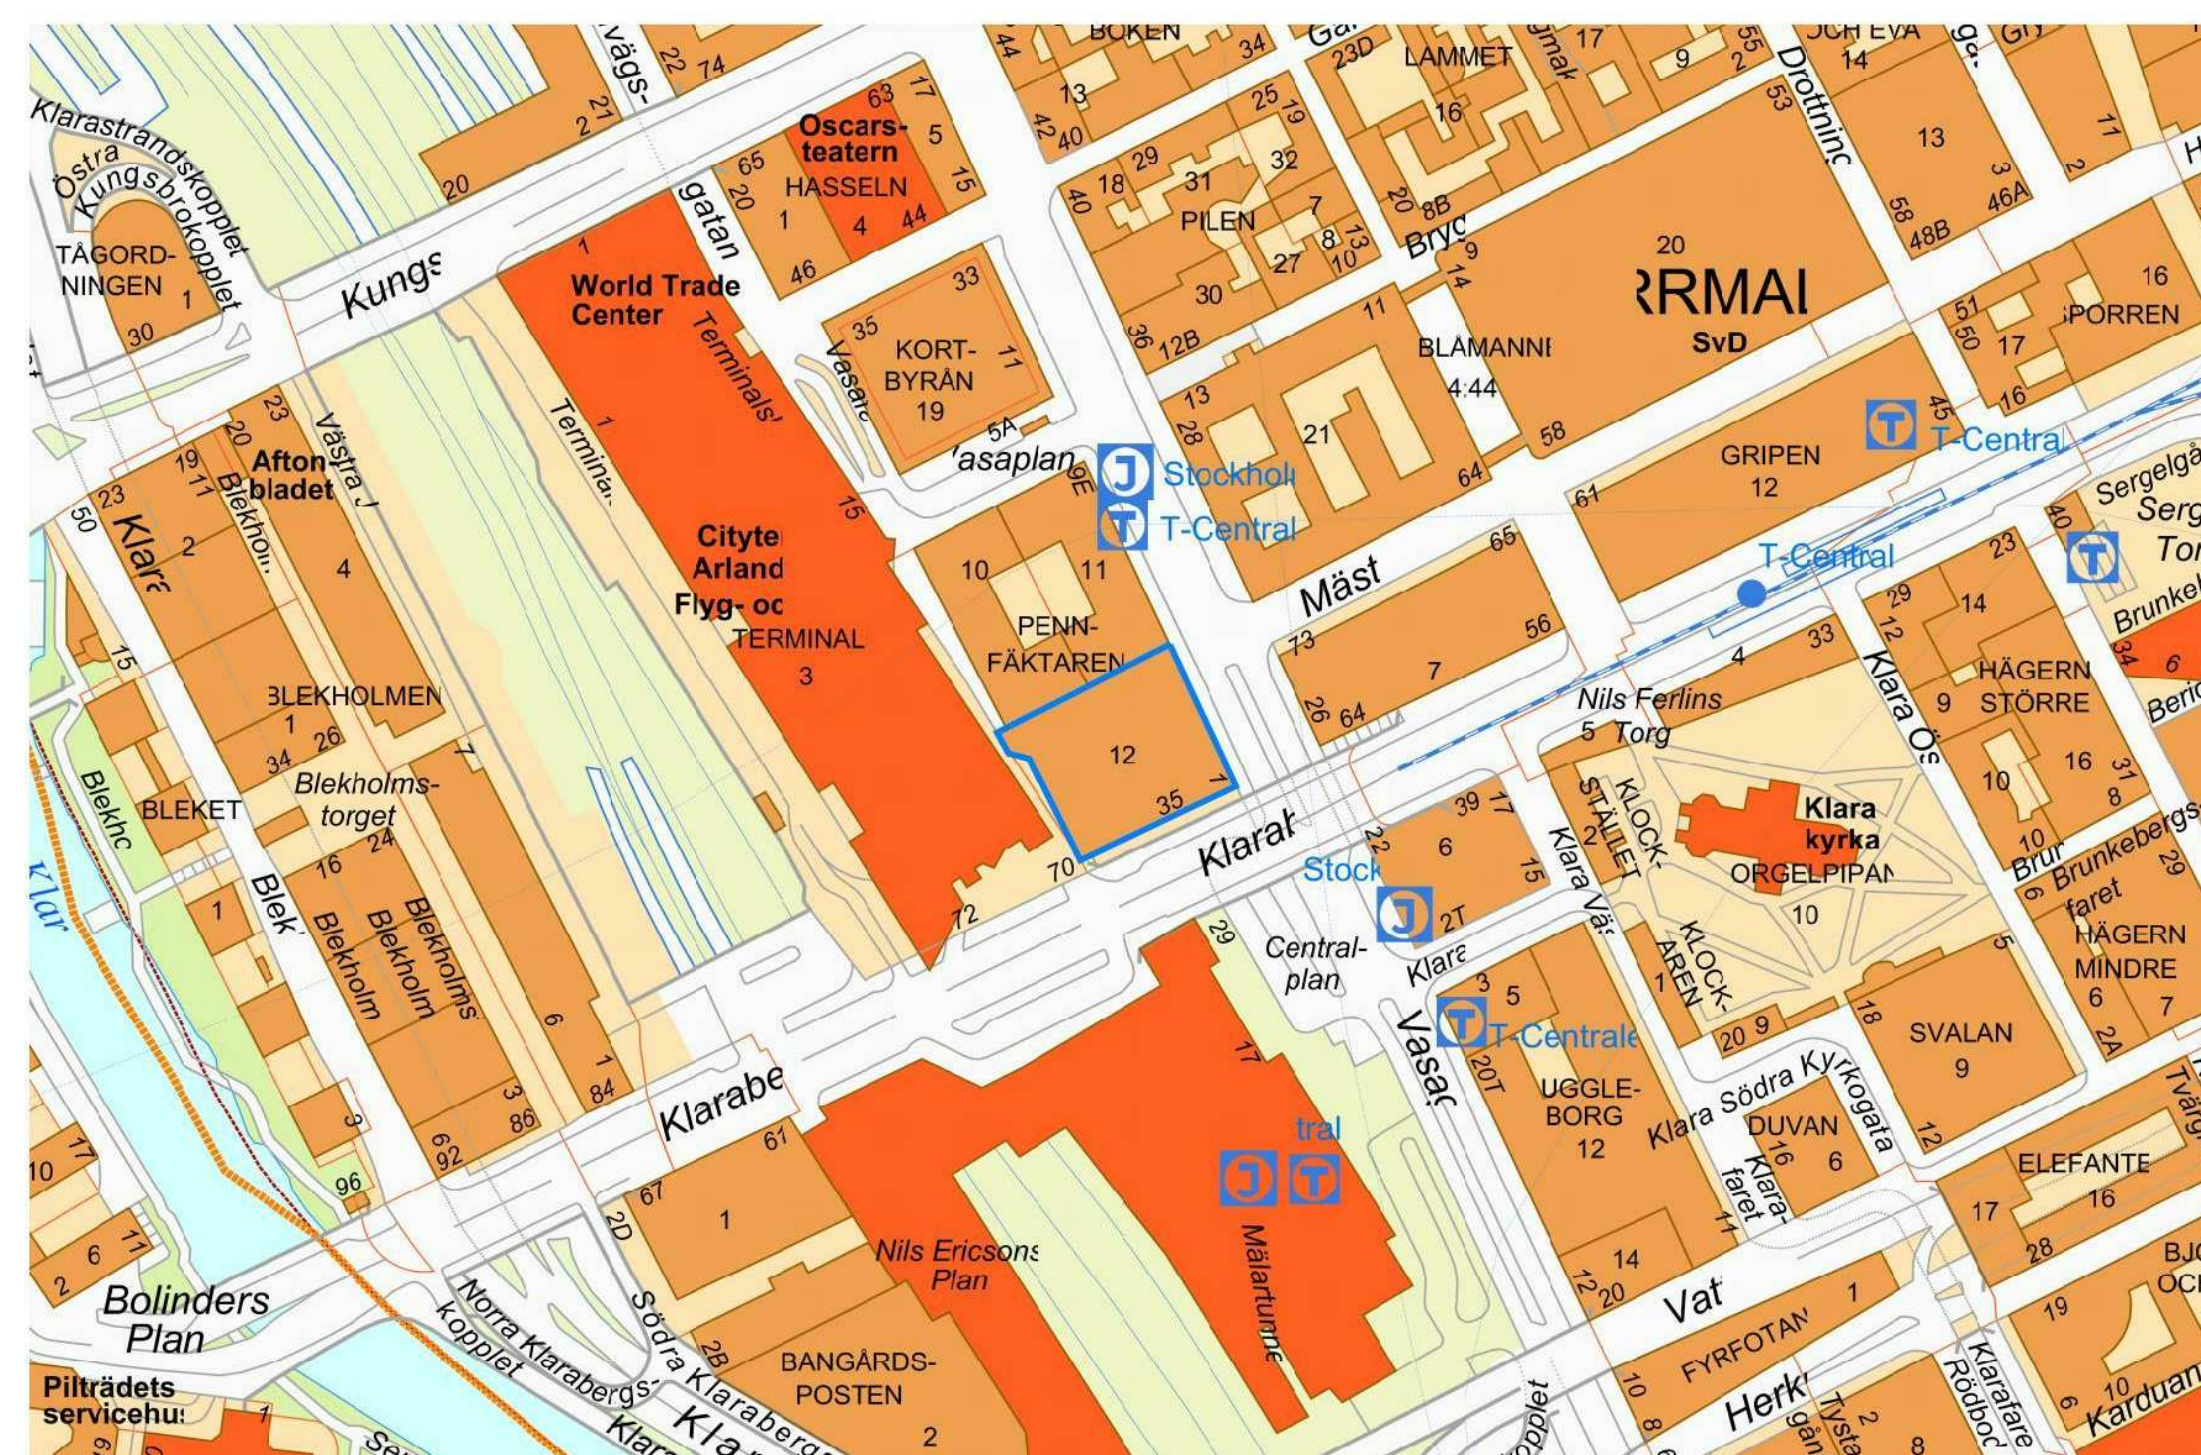

Stockholms stad 2019-10-08 Skala 1:2000

BET	ÄNDRINGEN AVSER	DATUM	SIGN
INFORMATIONSHANDLING			
		K-Lab Projektering AB T: +46 (0)70 763 1069 info@k-lab.se www.k-lab.se	
K - L A B			
			
RADISSON BLU ROYAL VIKING ATRIUM ROOF			
ÖVERSIKT DETALJRITNING SAMMANSATT REDOVISNING BILDER			
UPPDRAGSRNR: 00004	DATUM 2019-10-14	ANSVARIG: G. EDGE	
SKALA (A1) NTS/1:400	NUMMER: K20-6-01200		BET: