




AA
1 : 100

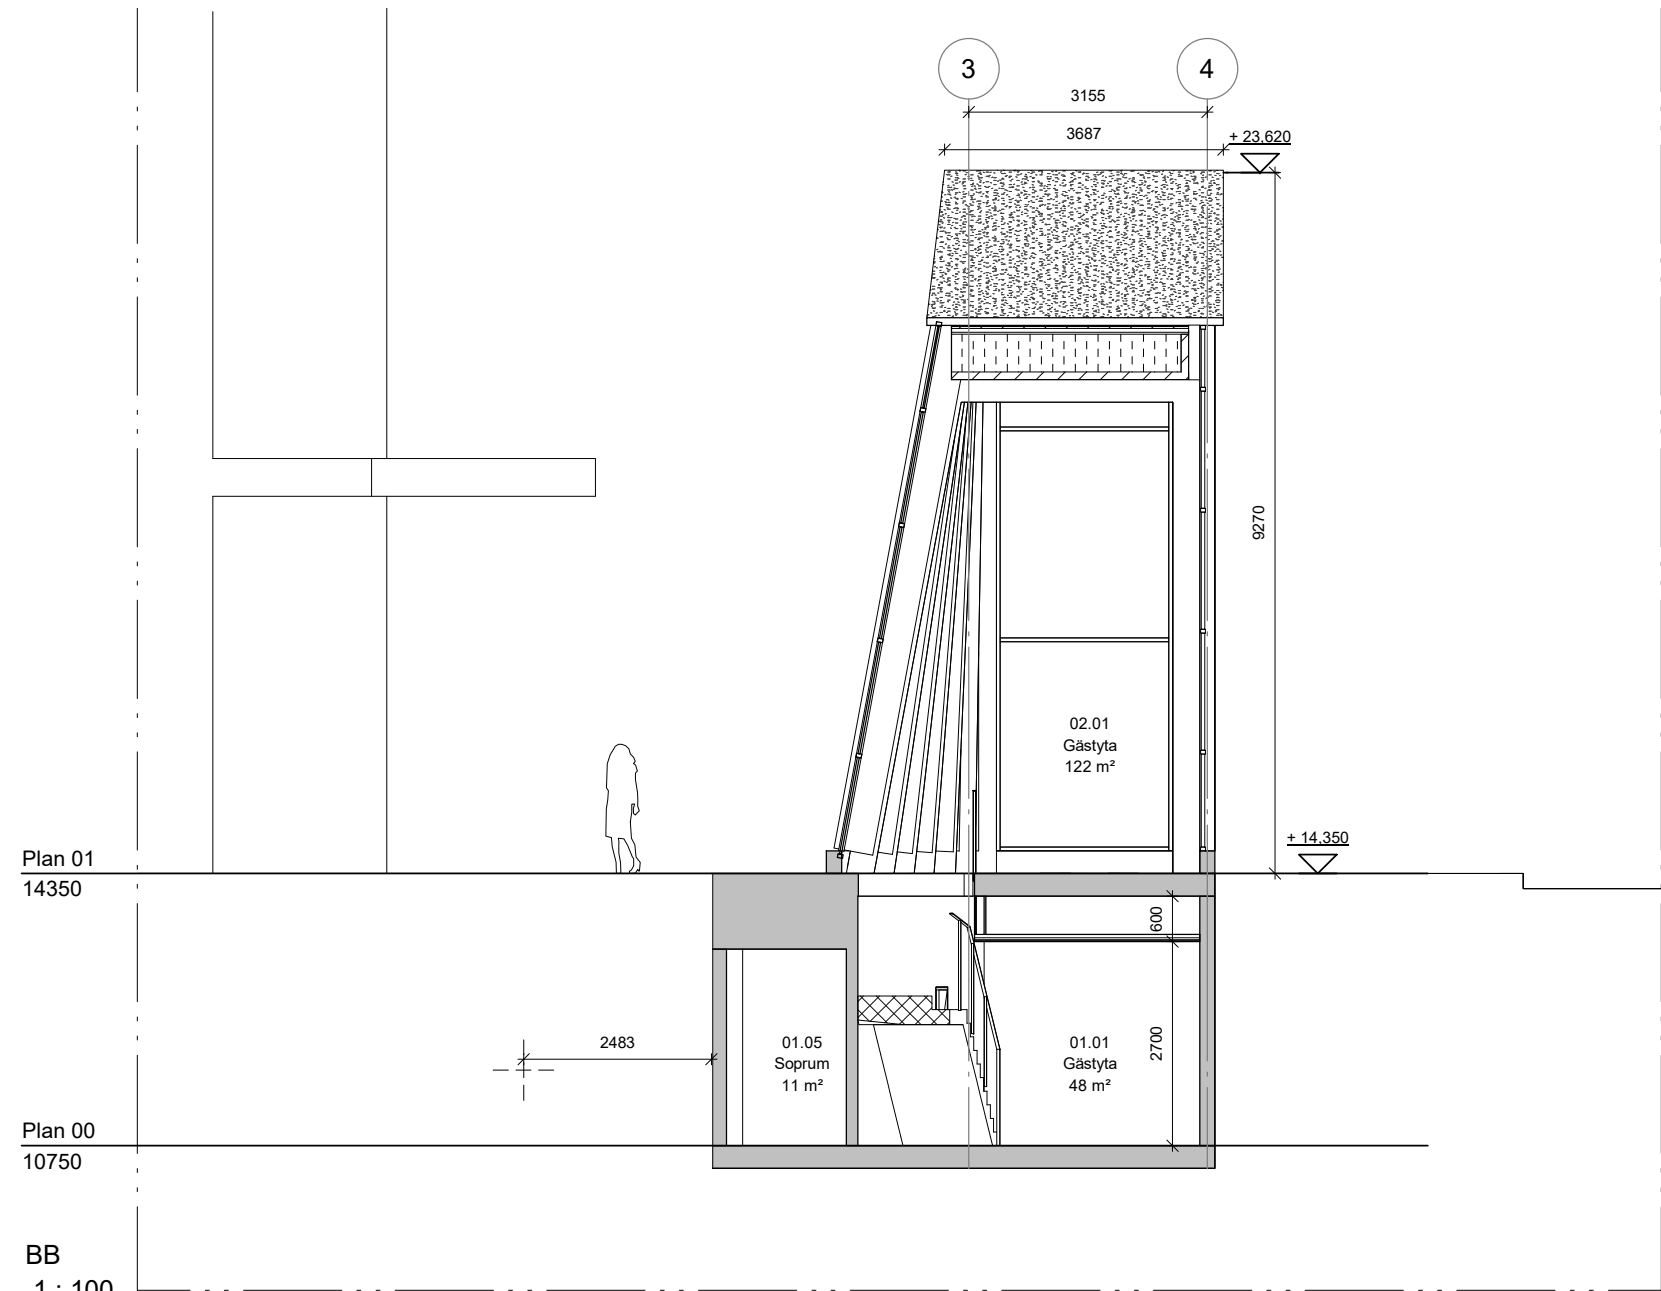

BB
1 : 100

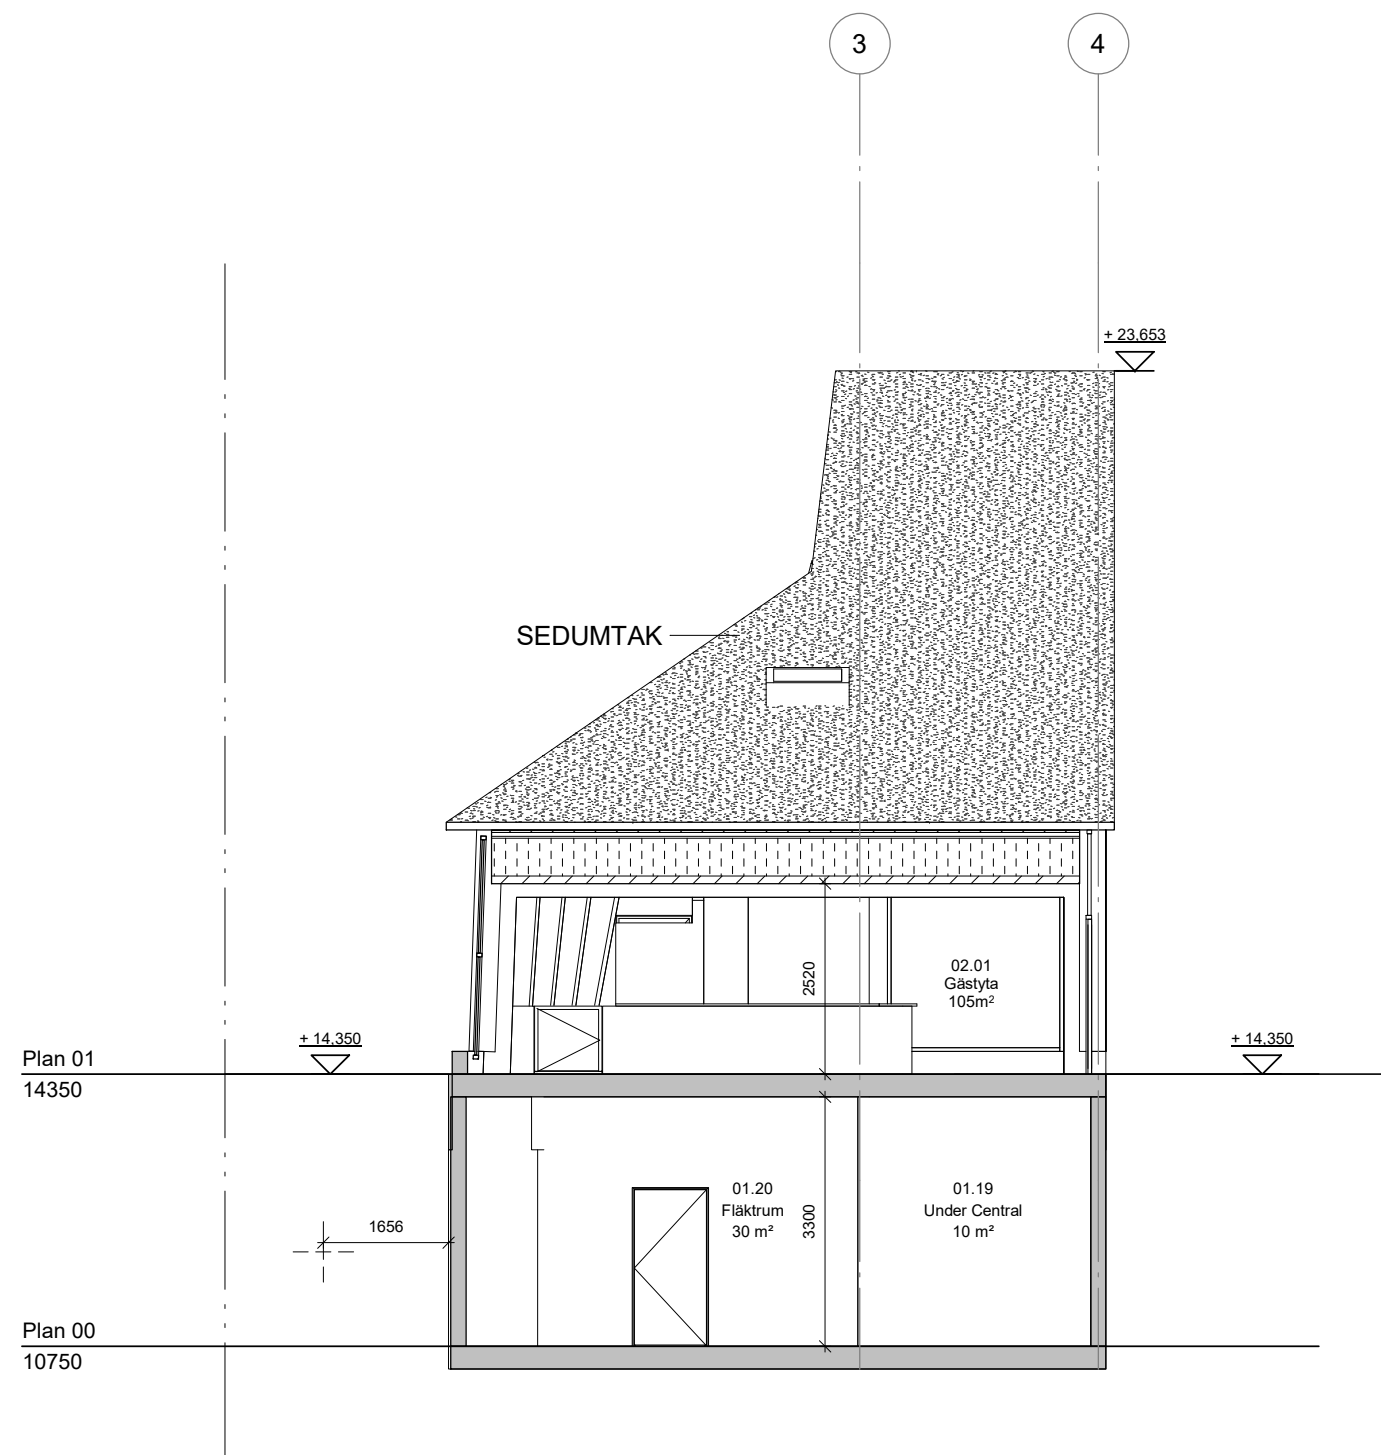

CC
1 : 100

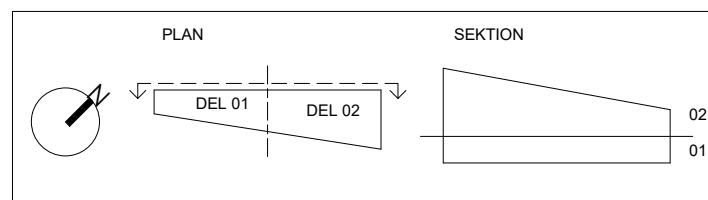

| | | | |
|---|---------------------------------|---|--------------------|
| REV | ÄNDRING AVSER | DATUM | SIGN |
| BYGGLOVSHANDLING | | | |
|  | | | |
| PROJ: Mitokondrien | | Norra Stationsgatan, 113 43 Stockholm, Sverige | |
| PG | PQ PROJEKTLÄGNING AB | | +46 70 366 19 00 |
| A | A HENNING LARSEN ARCHITECTS A/S | | +45 6233 3000 |
| V/S | T/S | | +45 96 56 70 21 00 |
| BR | BRANDKONSTULTEN AB | | +46 505 22 34 90 |
| IL | VINNIGER! | | +46 090 10 55 00 |
| K | HILLSTÄTT | | +46 090 644 90 10 |
| X | DISCIPLIN 7 | | PHONE |
| INFÄRD: | | | |
| Sektion A-A, B-B & C-C | | | Henning Larsen |
| DATUM: | 2019/12/20 | REVIDATUM: | |
| RITAD: | MAG | KONT: | GOODE: |
| SKALA: | 1:100 | RITNR: | |
| 1:100 | 1:864 | A-40-2.01 | REV: |