


PLAN 1
1:50 K20-1-01311
BALK LINE 01

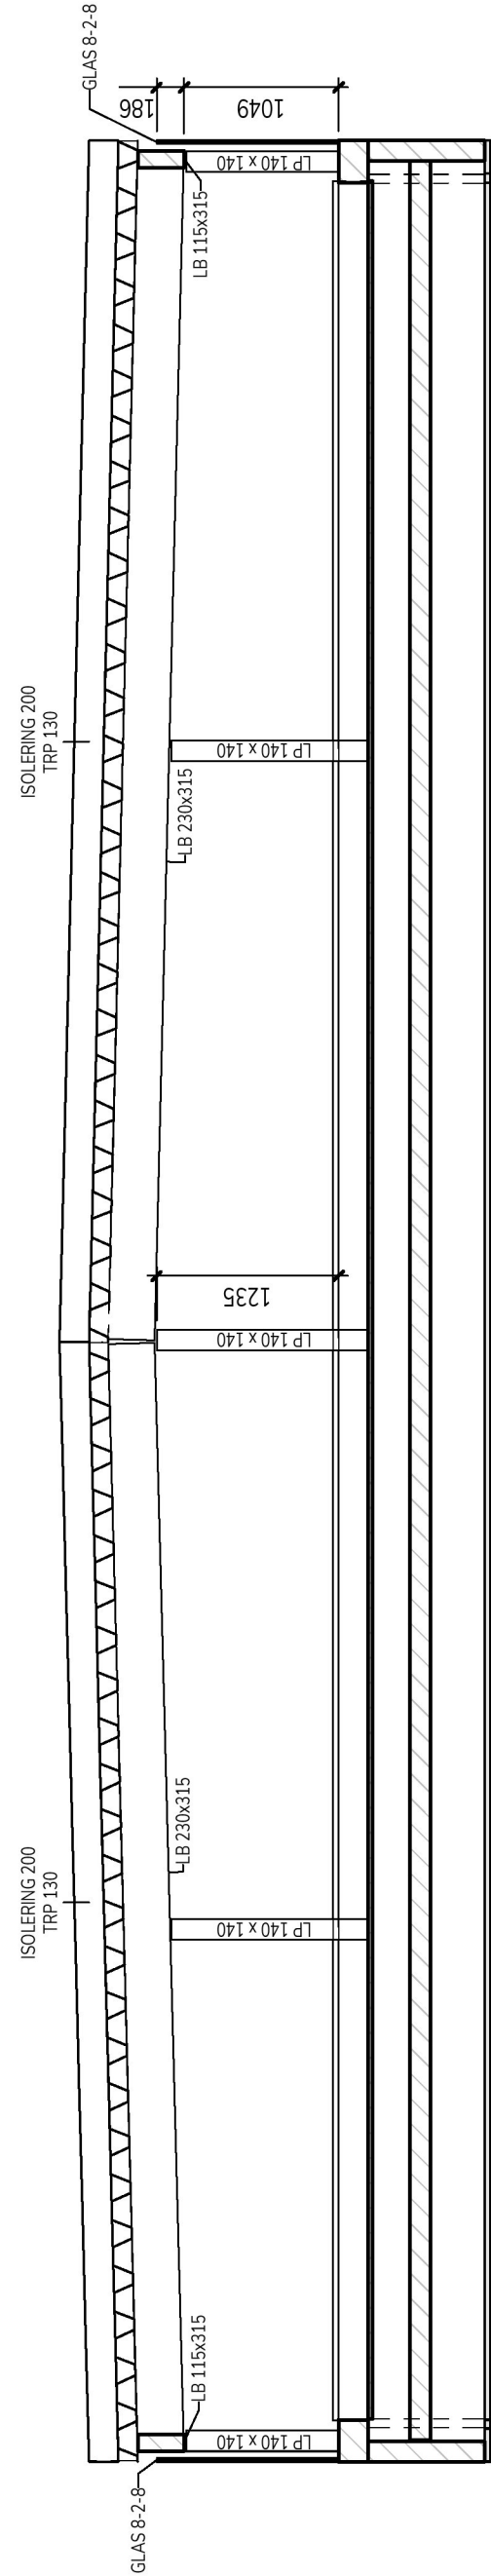

PLAN 2
1:50 K20-1-01311
BALK LINE 02