

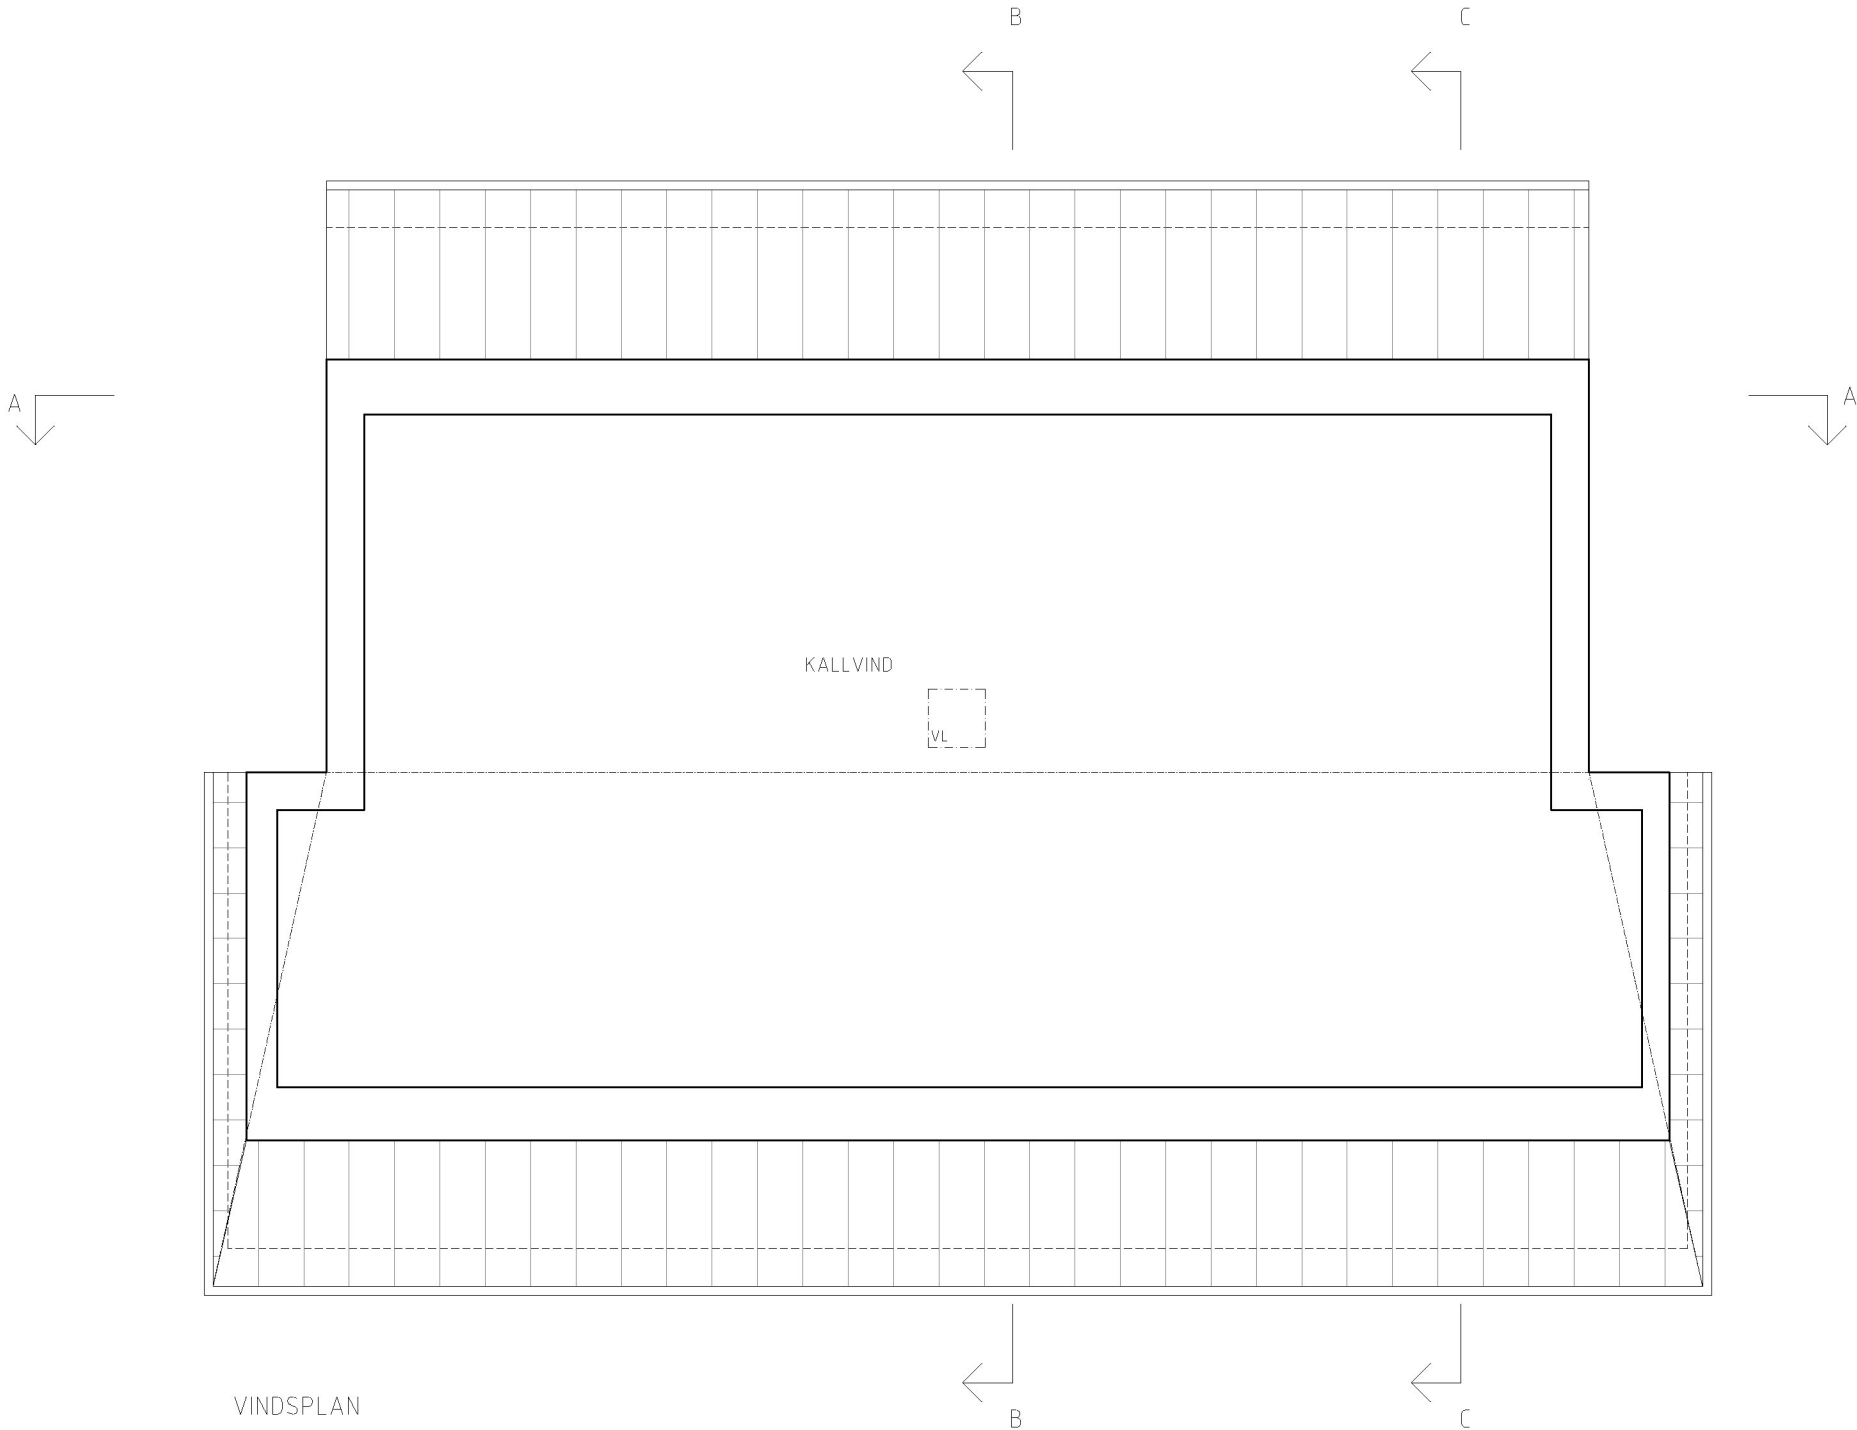


XREF: P:\A-sidan\Valjar och Hiltbehor projekt\vtm CAD\Symboler\Norra\DWG \A-modell\AMF.dwg \A-modell\AMF01.dwg \A-modell\AMF.dwg \A-modell\AMF02.dwg \A-modell\AMF03.dwg \A-modell\AMF04.dwg \A-modell\AMF05.dwg \A-modell\AMF06.dwg \A-modell\AMF07.dwg \A-modell\AMS.dwg


LAGER: SB11

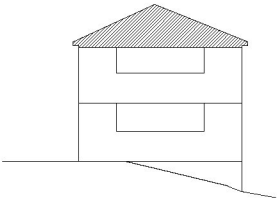

VINDSPLAN

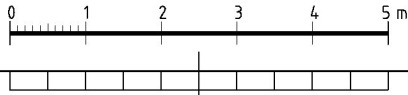

Orienteringsfigur

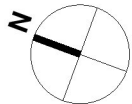

BET	ANT	ÄNDRINGEN	AVSER	DATUM	SIGN
BYGGLOVHANDLING					
kv Fölet 2, Svalvägen 1					
Bromma, Stockholm					
a-sidan arkitektkontor					
TEL 018-640590 FAX 023-711180 ERSTAGATAN 29 116 36 STOCKHOLM					
UPPDRAG NR	17-081	RITAD AV	JA	HANDLÄGGARE	JA
DATUM	2020-03-11	ANSVARIG	PB		
Nybyggnation flerbostadshus					
Vindsplan					
SKALA	AT= 1:50	NUMMER	A 40.1-006	BET	
AS= 1:100					