






1 TYP PF1  
ANTAL: 13st

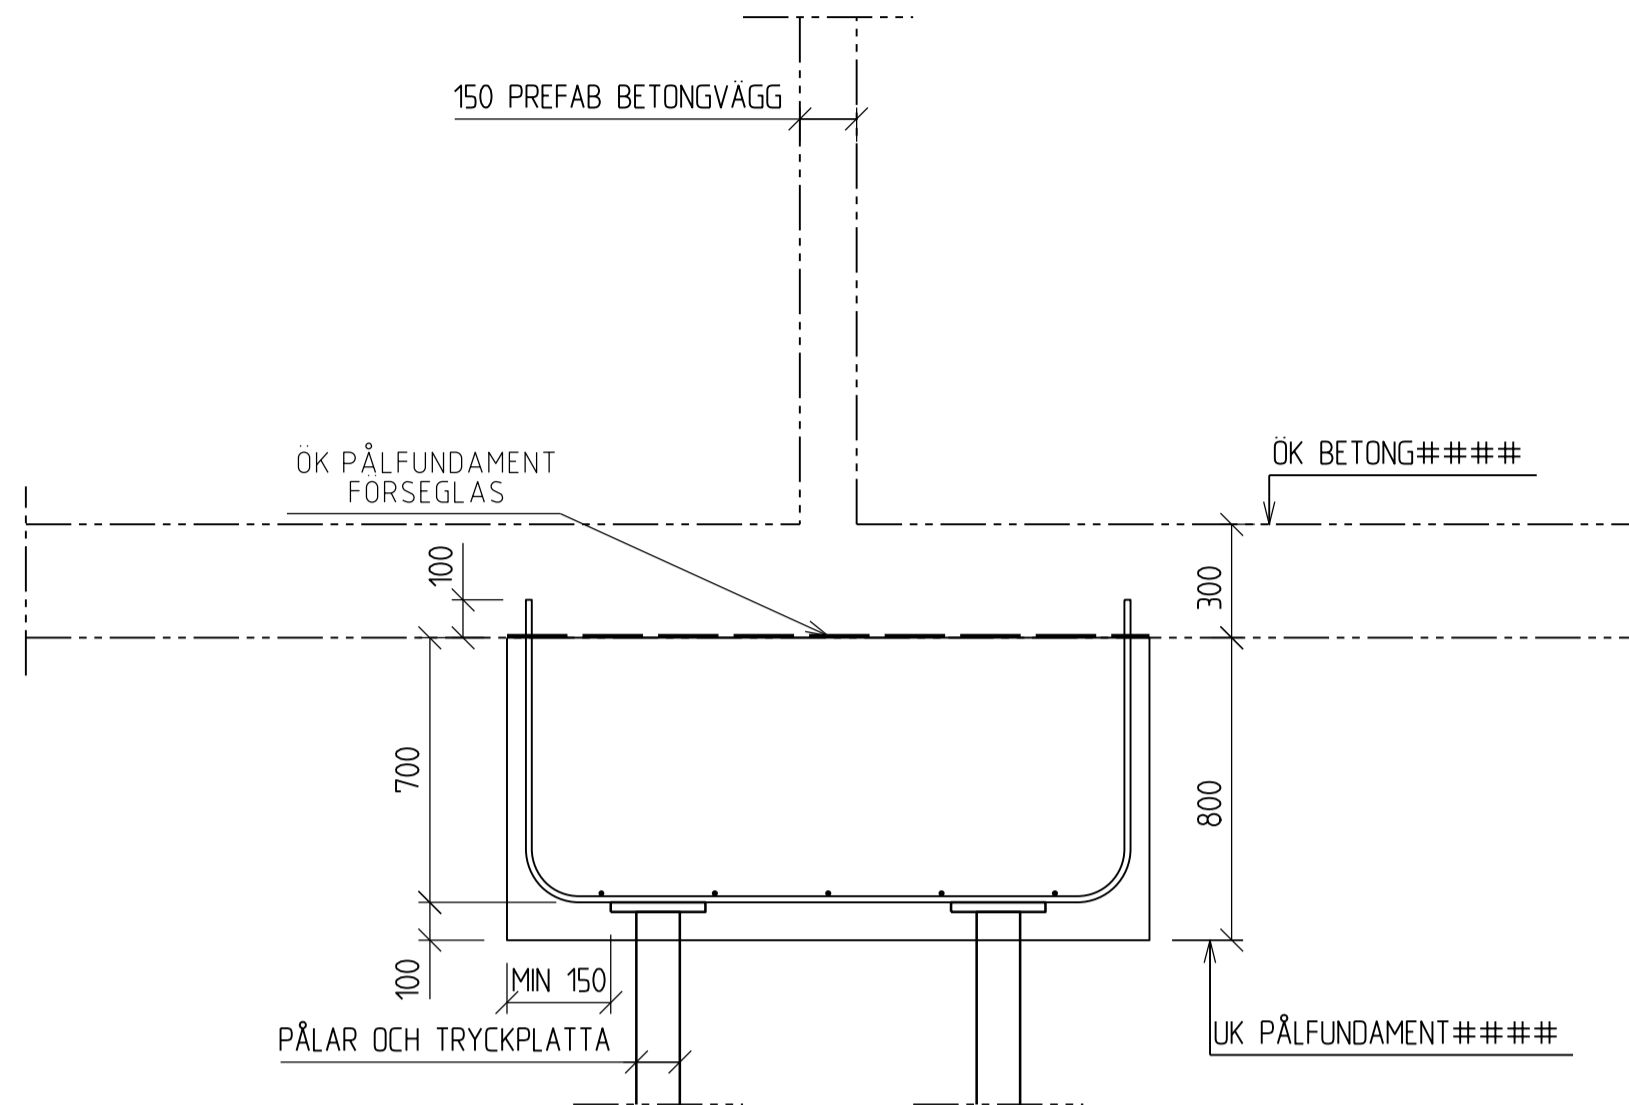

2 TYP PF2  
ANTAL: 3st

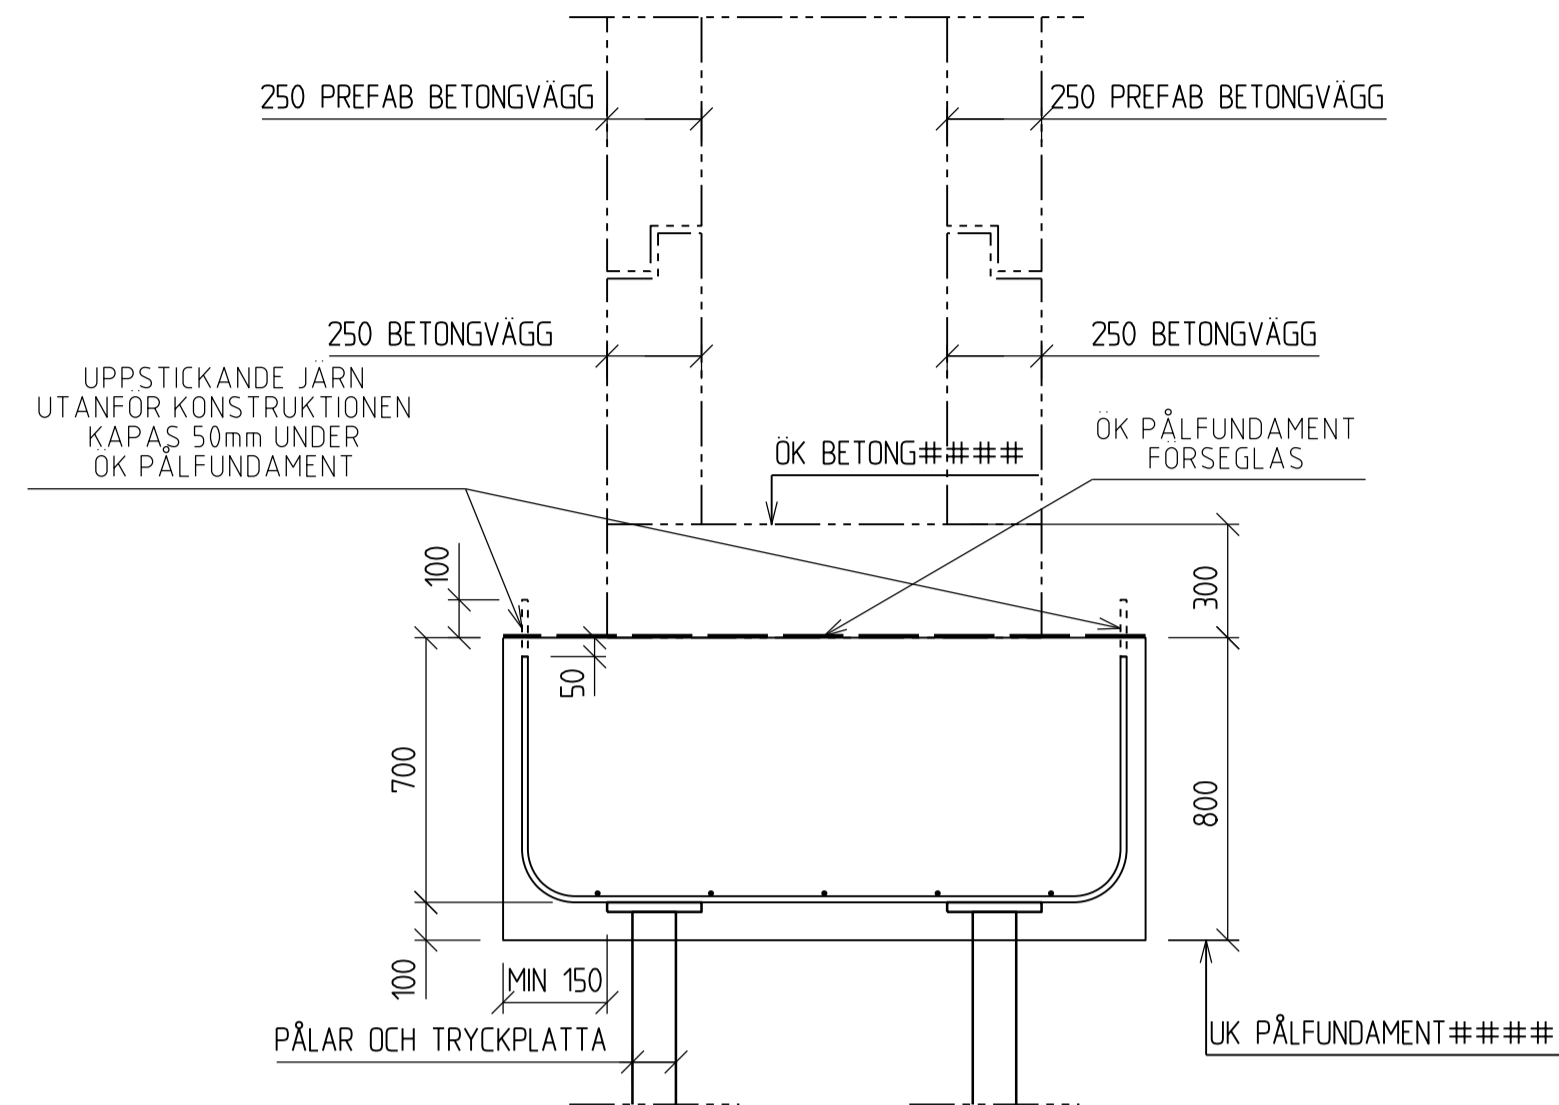

3 TYP PF3  
ANTAL: 2st

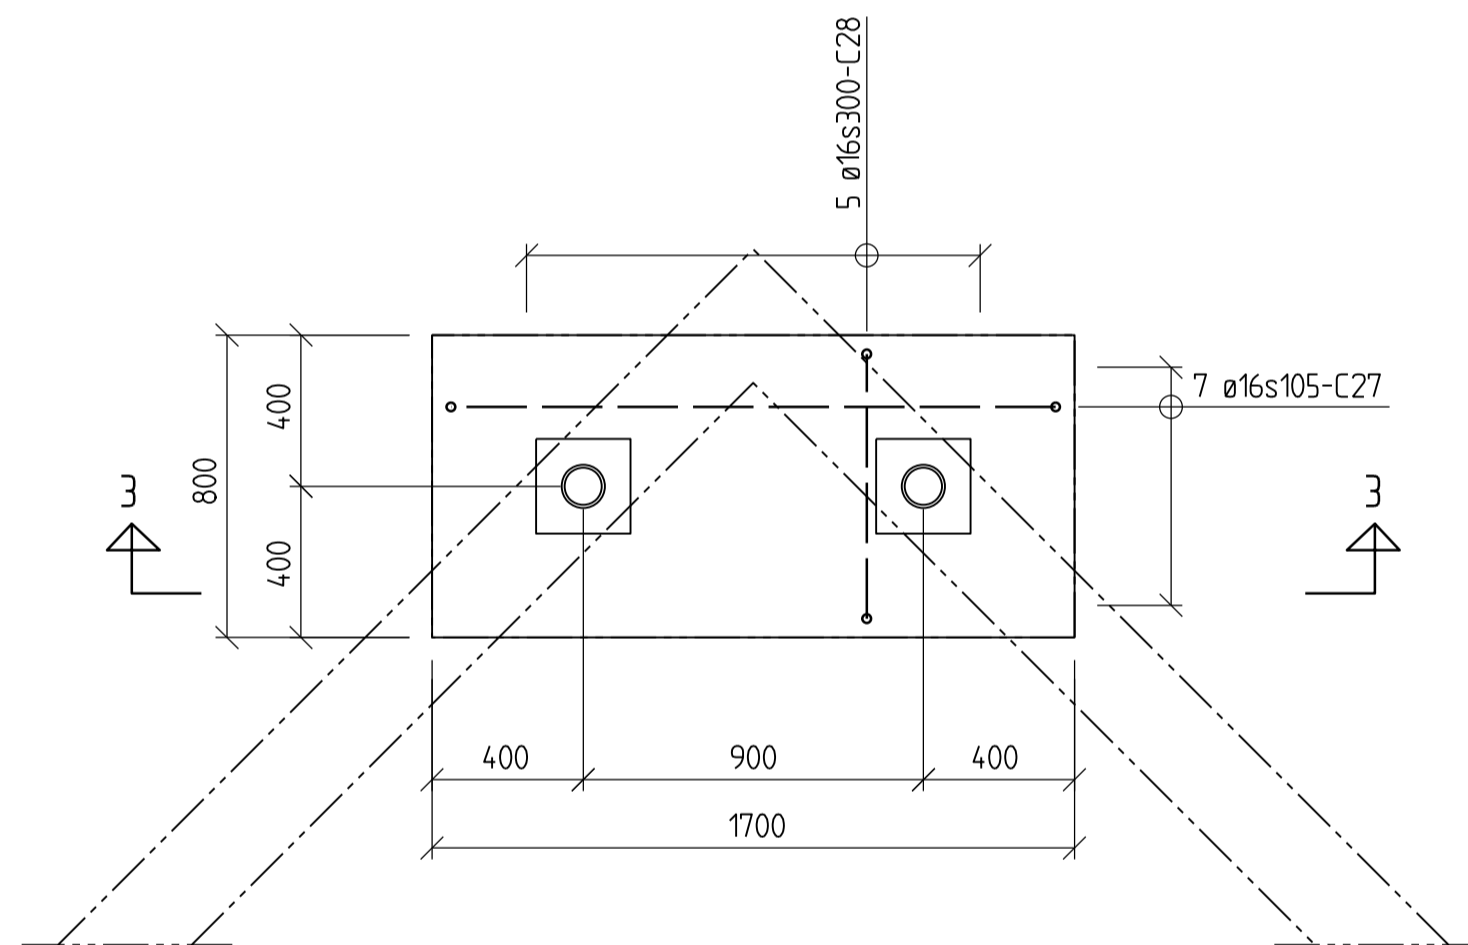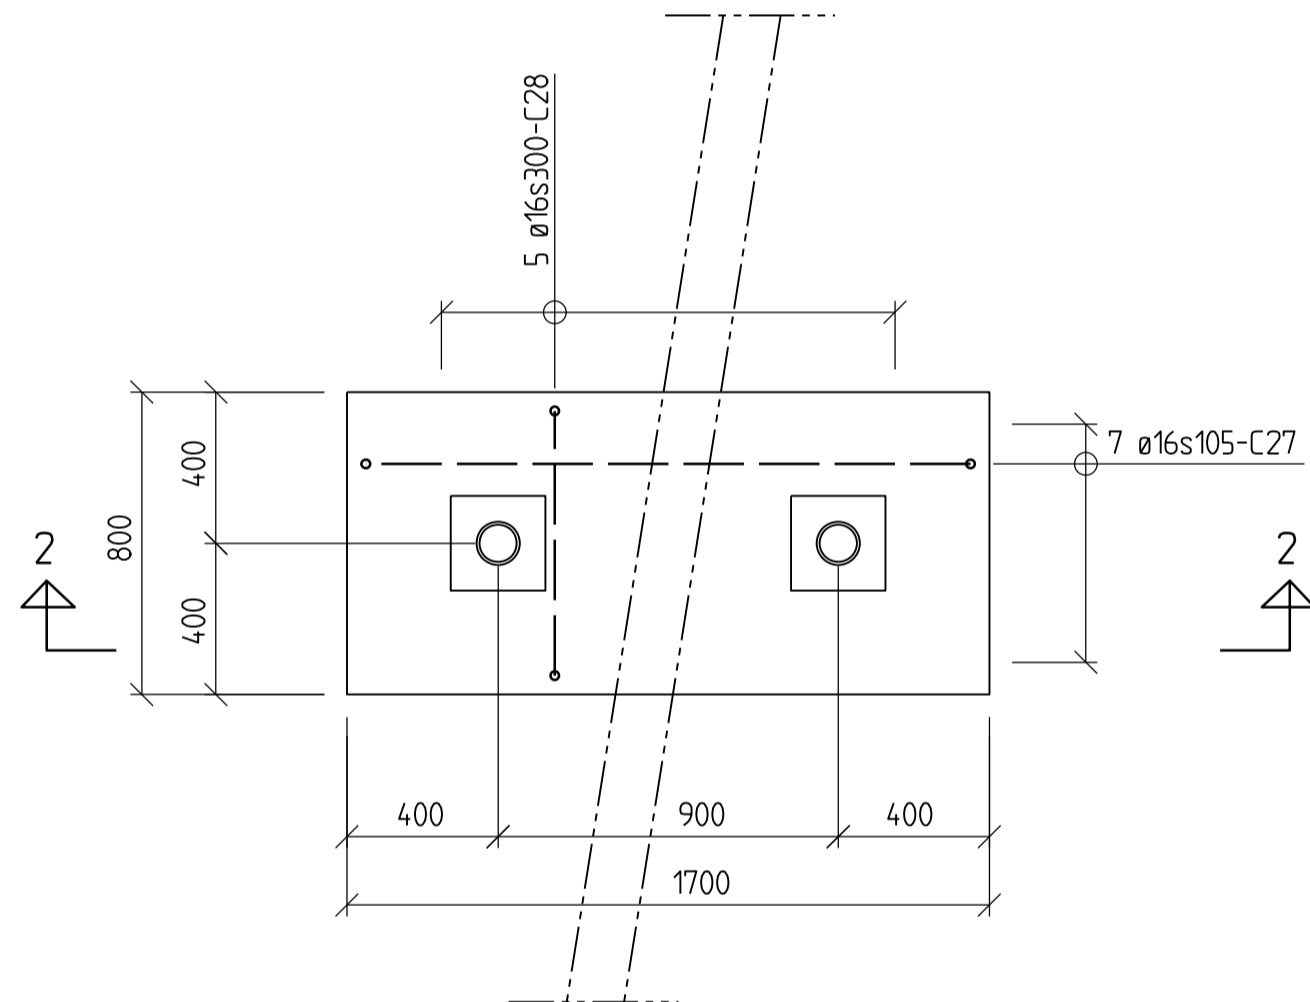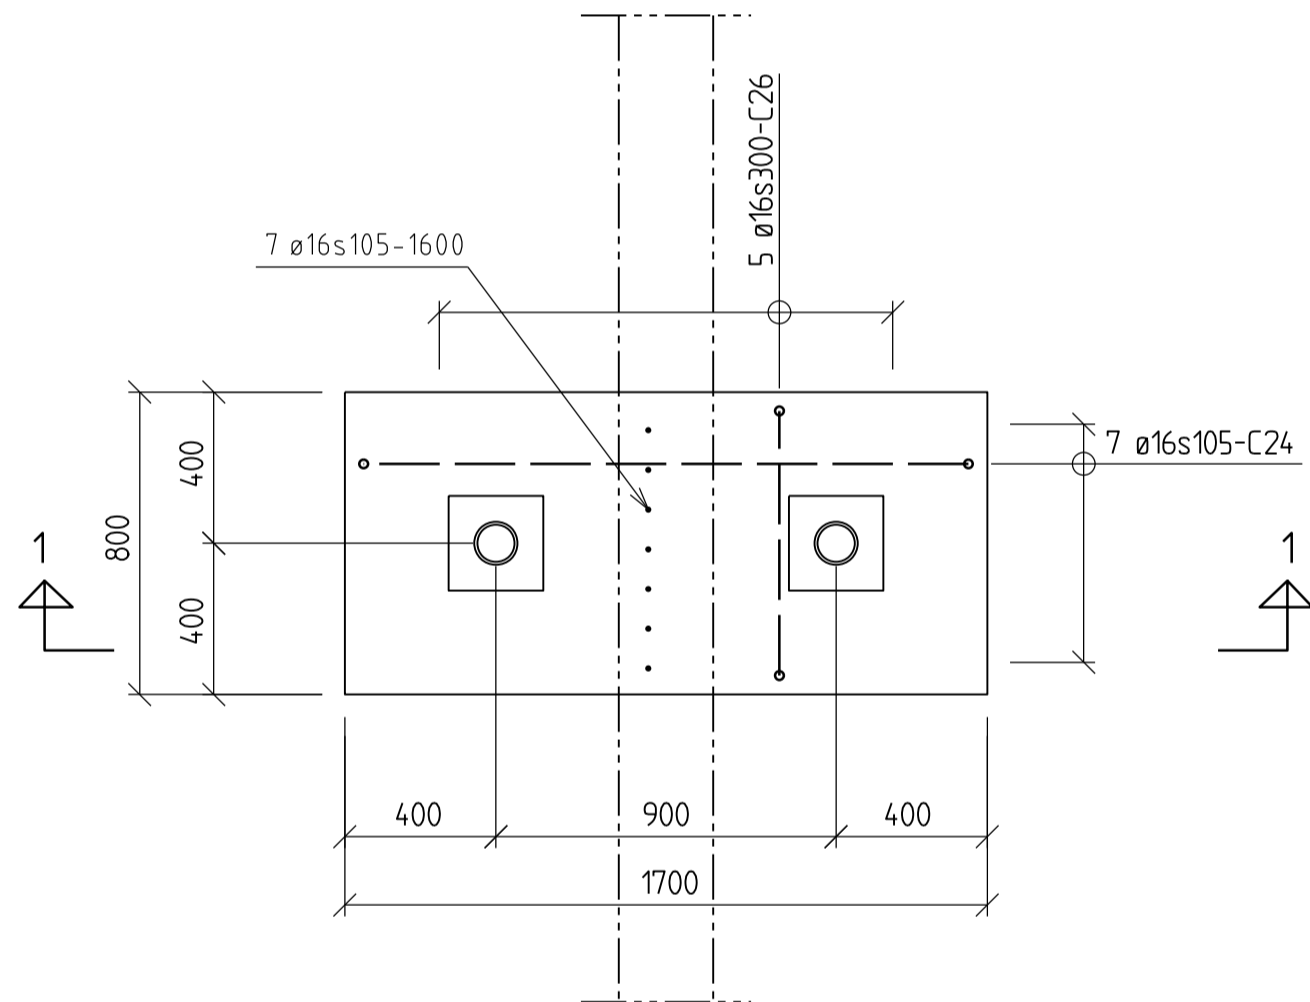


skala 1:20 (A1-format)

0 0,2

1

2 meter

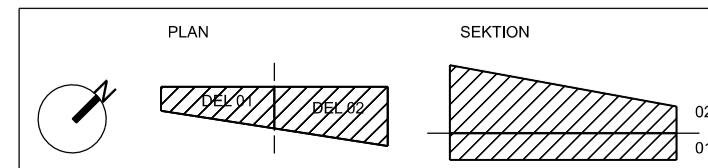

REV	ÄNDRING AVSER	DATUM	SIGN
BYGGHANDLING			
HUMLEGÅRDEN			
PROJ:		Norra Stationsgatan, 113 43 Stockholm, Sverige	
PQ	PQ PROJEKTLEDNING AB	+46 70 366 19 70	
A	HENNING LARSEN ARCHITECTS AIS	+46 8233 3000	
VVS	TQI	+46 08 56 70 21 00	
BR	BRANDKONSULTEN AB	+46 08 505 344 00	
EL	VINNEBERG	+46 033 20 56 90	
K	HILLSTATIK	+46 08 644 90 10	
BYGGHANDLING			
PÅLFUNDAMENT			
DATUM: 2020-05-29		REV DATUM:	
RITAD: EV/KM	KONT: CH	GODK: CH	
SKALA: A1 1:20 A3 1:40	PROJNR: 19059	RTNR: K-15-6-0005	REV: