




1 DETALJ

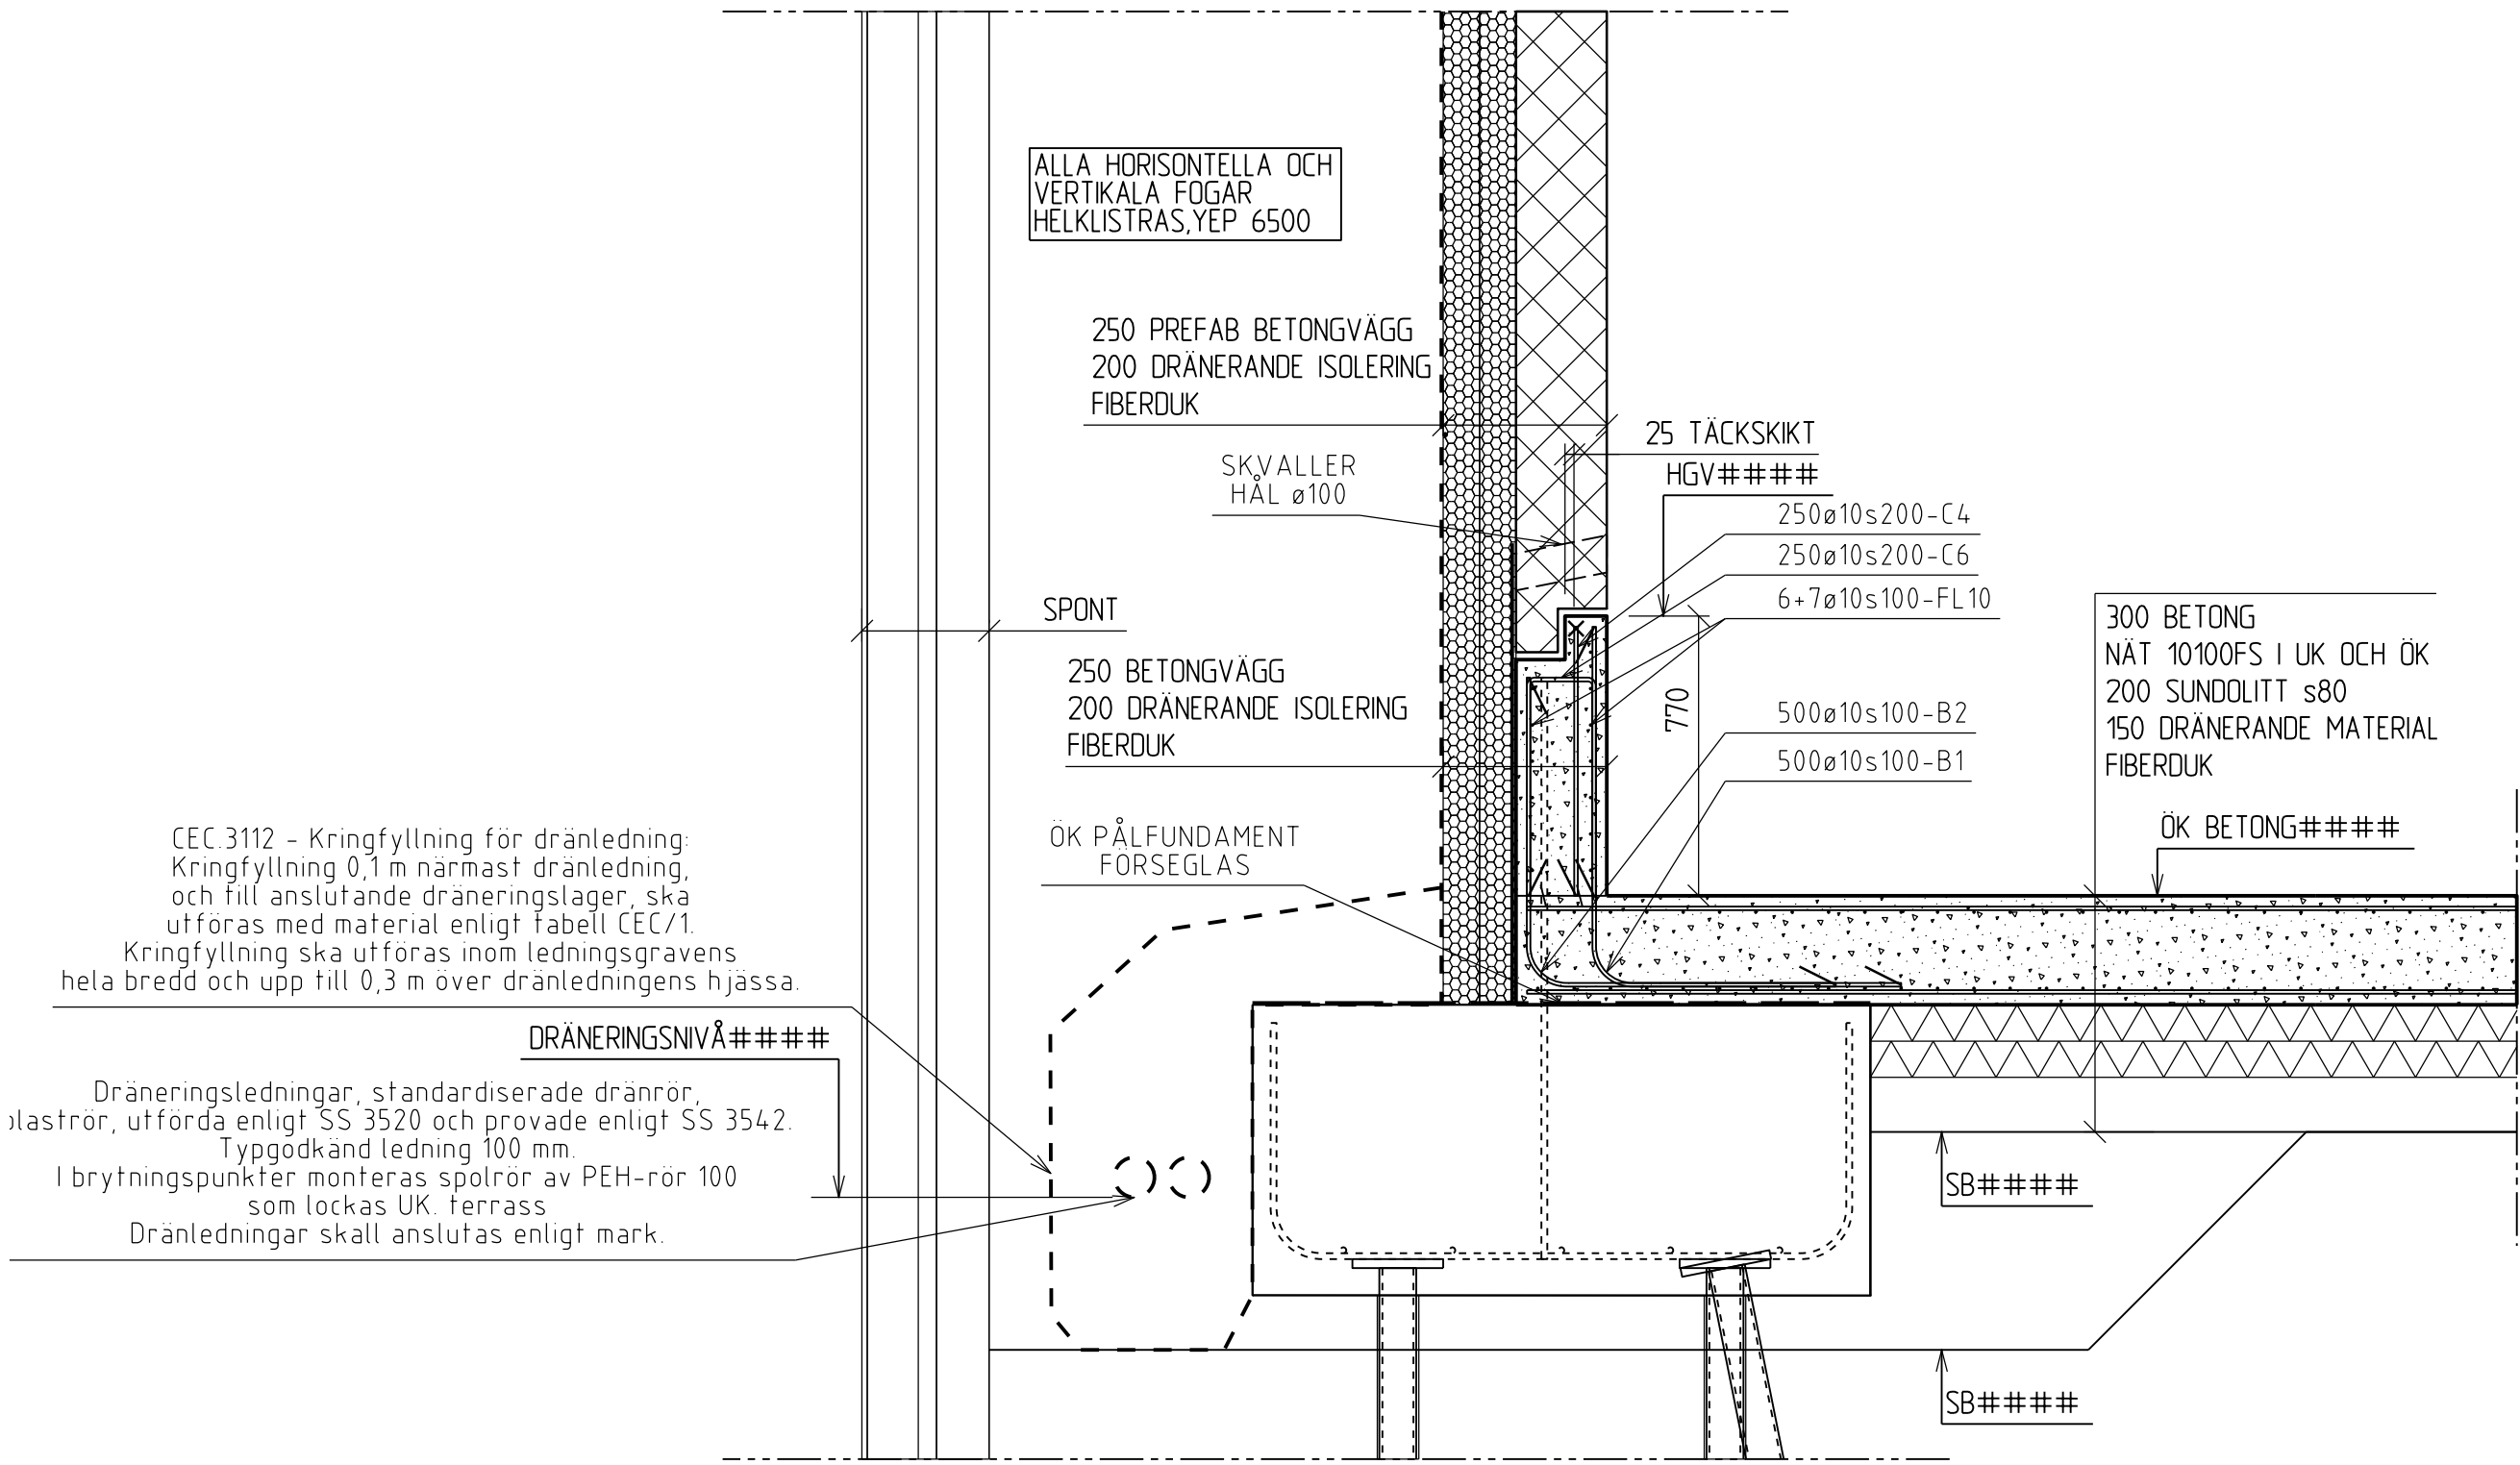

2 DETALJ

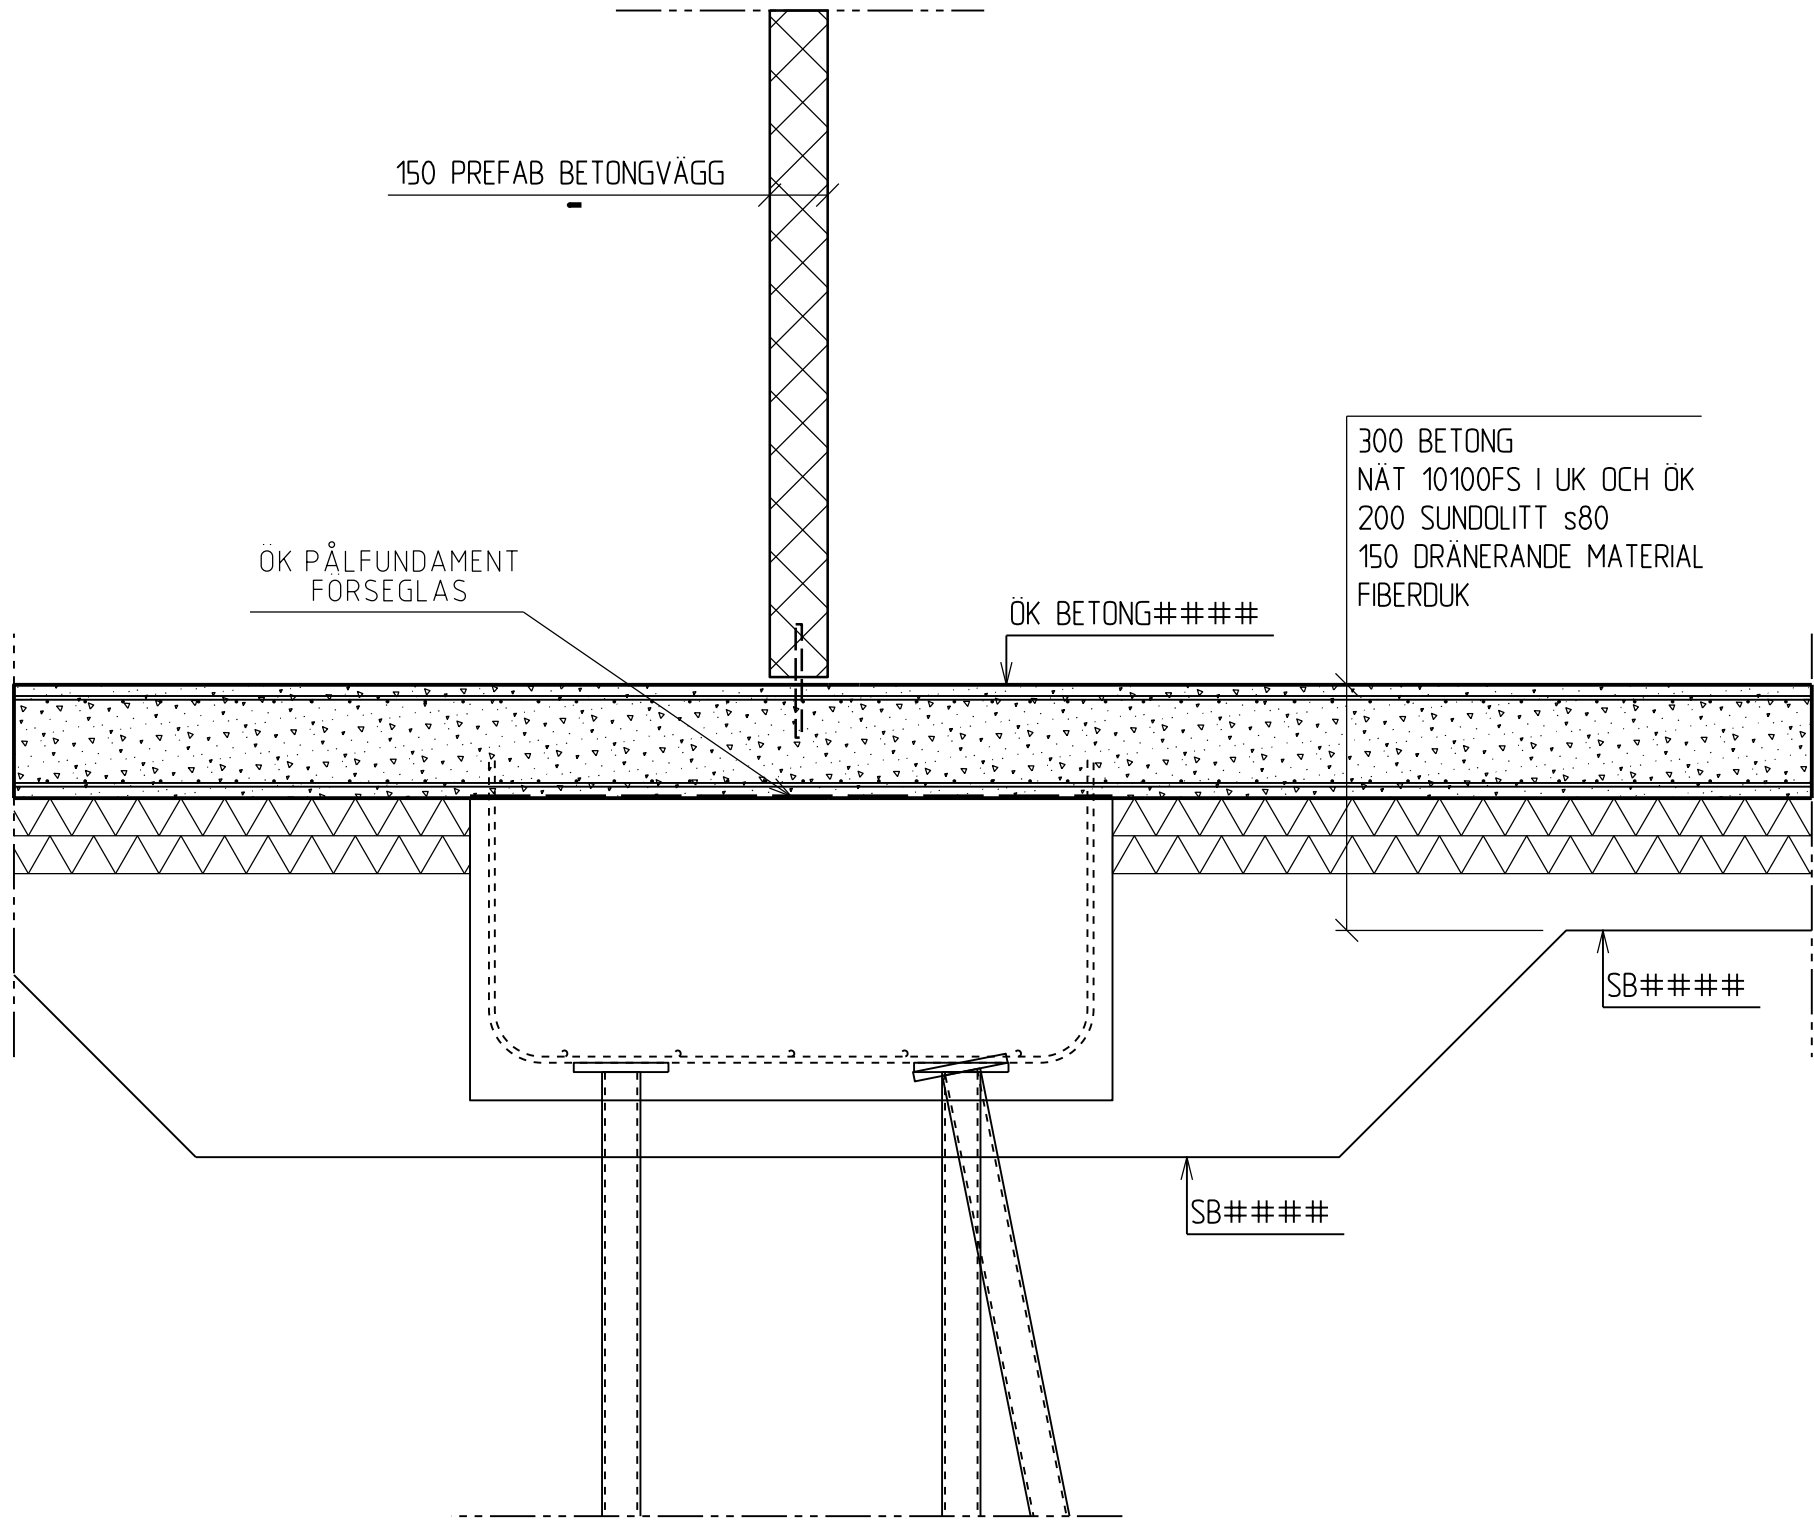


3 DETALJ

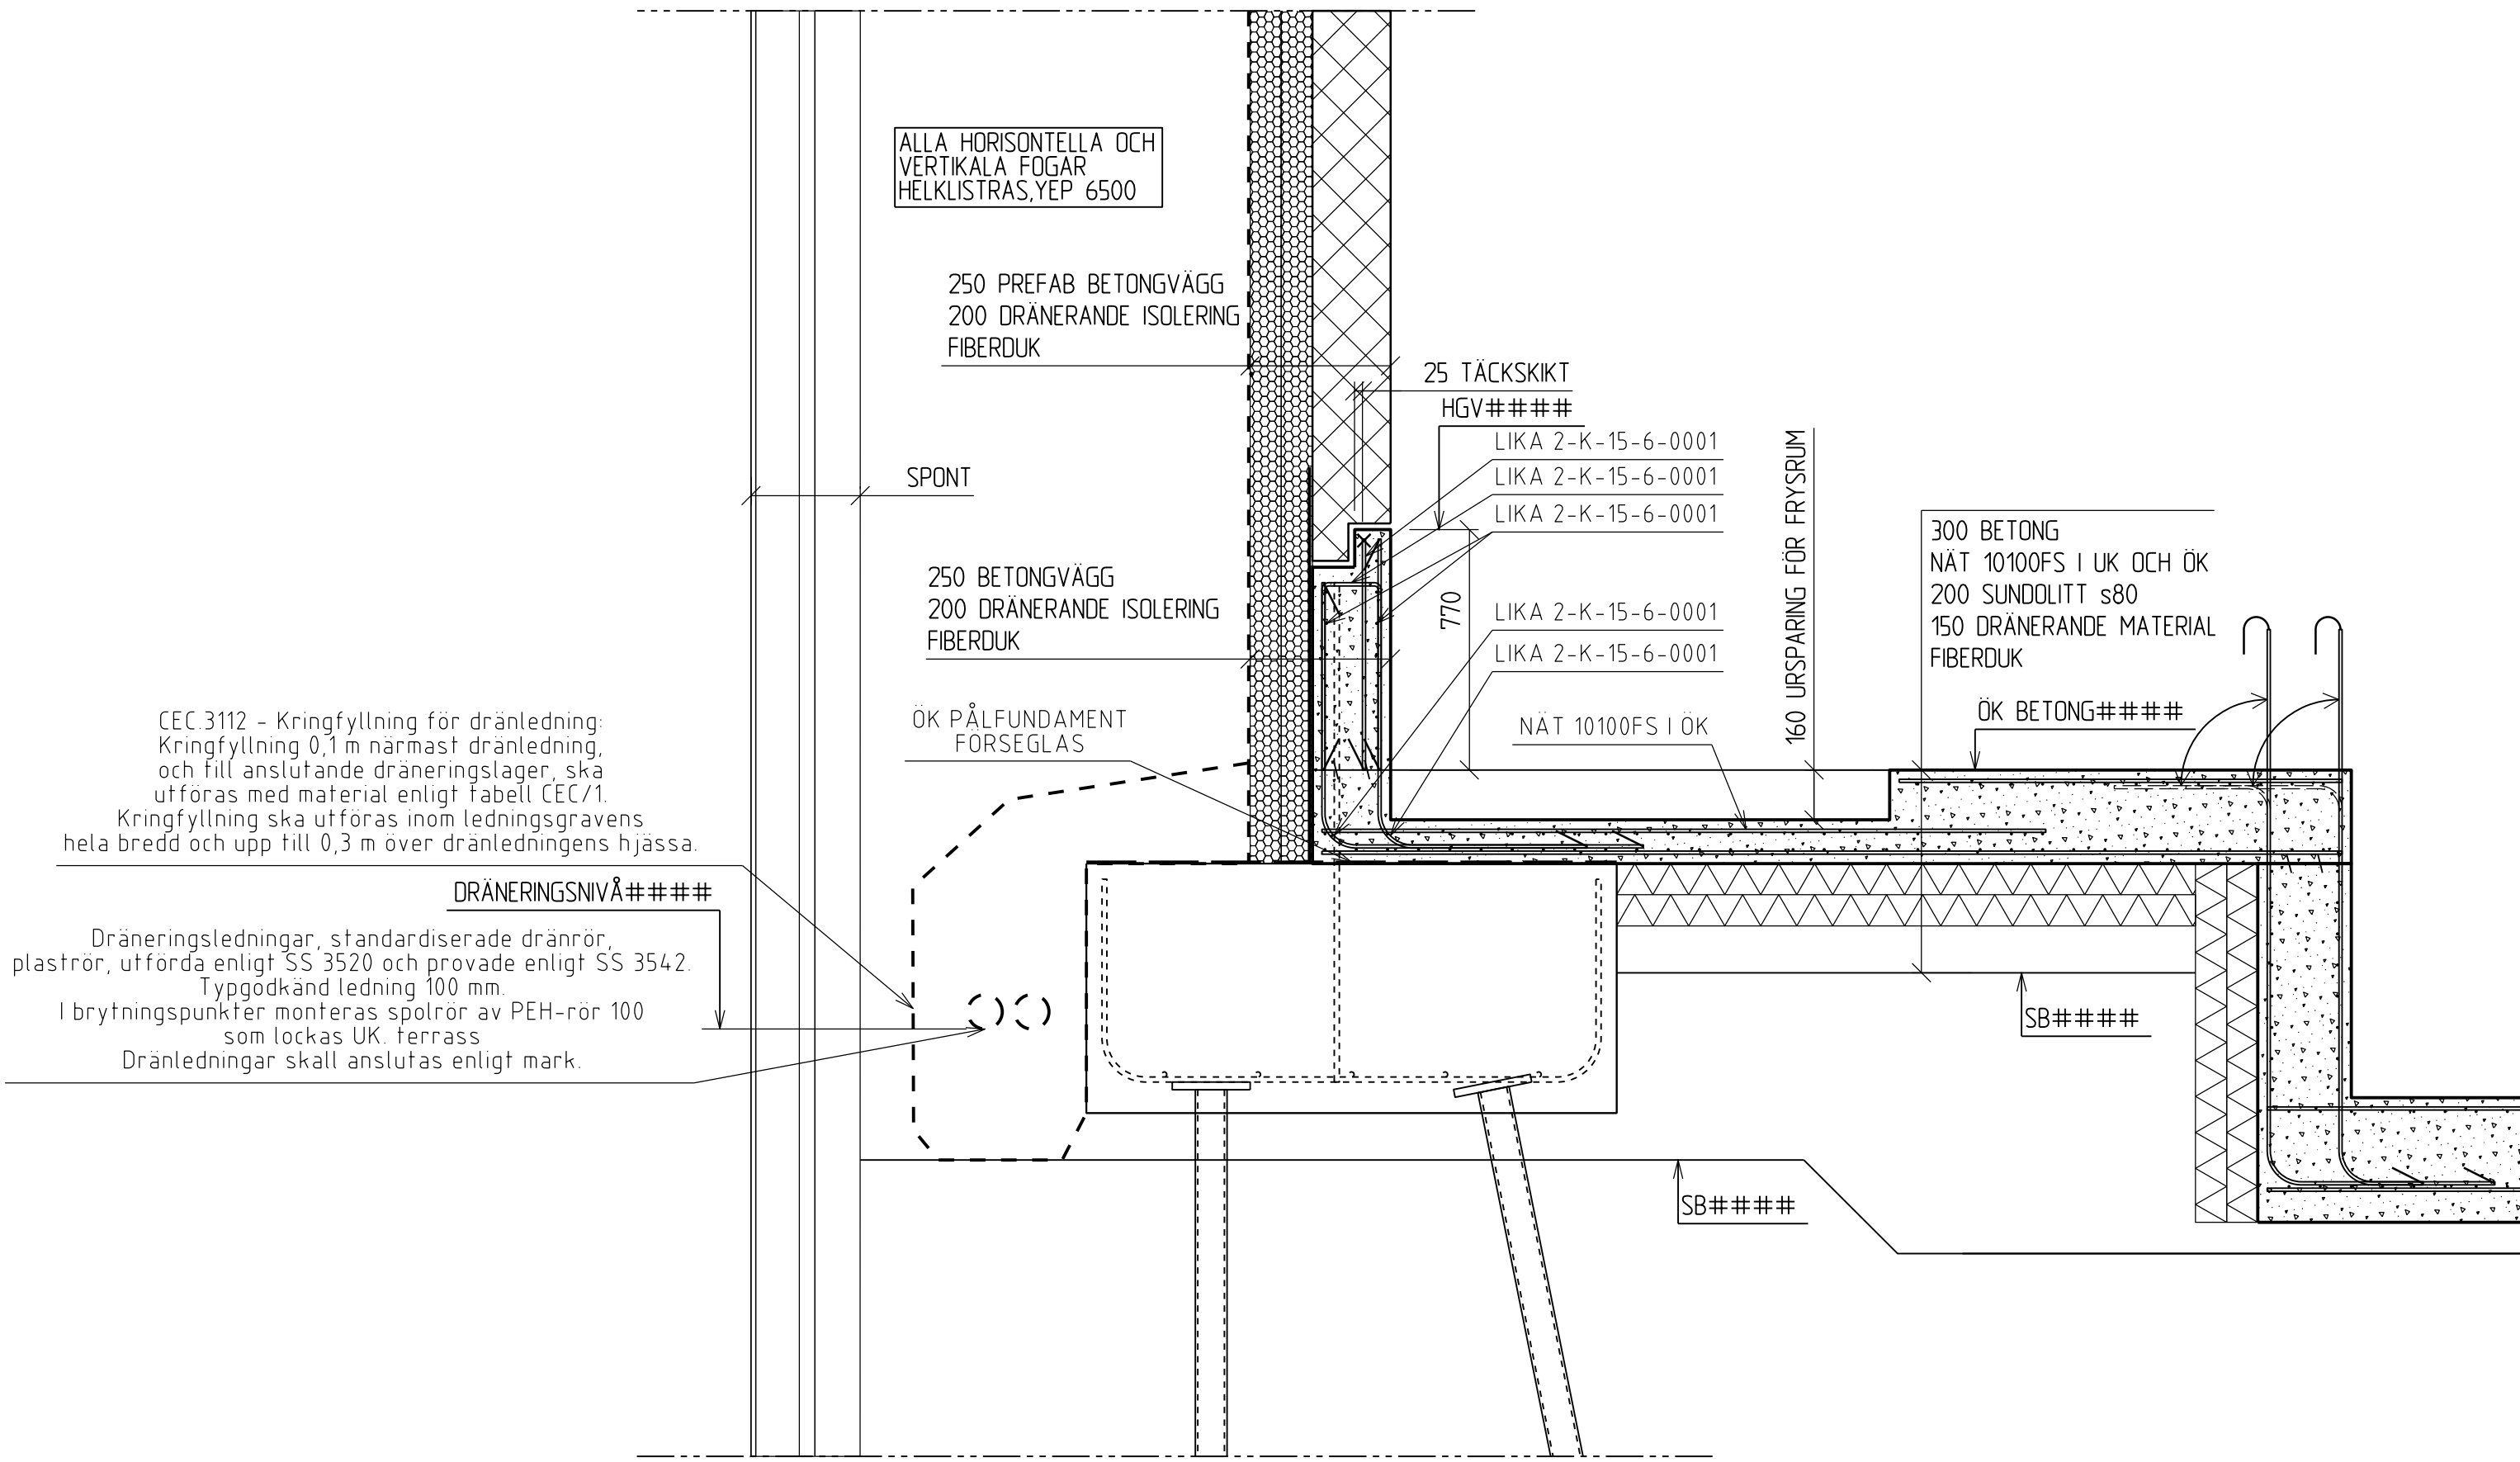

4 DETALJ

skala 1:20 (A1-format)  
0 0,2 1 2 meter

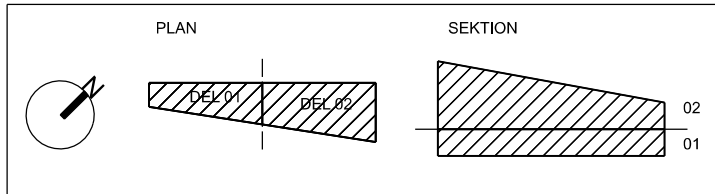

REV	ÄNDRING AVSER	DATUM	SIGN
BYGGHANDLING			
HUMLEGÅRDEN			
PROJ:		KV Mitokondrien	
KV Mitokondrien		Nera Stationsgatan, 113 43 Stockholm, Sverige	
PO	PO PROJEKTLEDNING AB	+46 70 366 19 70	
A	HENNING LARSEN ARCHITECTS AIS	+45 8233 3000	
VVS	TQI	+46 08 56 70 21 00	
BR	BRANDKONSULTEN AB	+46 08 505 344 00	
EL	VINNEGI	+46 033 20 56 90	
X	K HILLSTATIK	+46 08 644 90 10	
INVIAD: GRUNDETALJER			
DATUM: 2020-05-29		REV DATUM:	
RITAD: EV/KM	KONT: CH	GODK: CH	
SKALA: A1 1:20 A3 1:40	PROJNR: 19059	RTNR: K-15-6-0001	REV: