



1 DETALJ

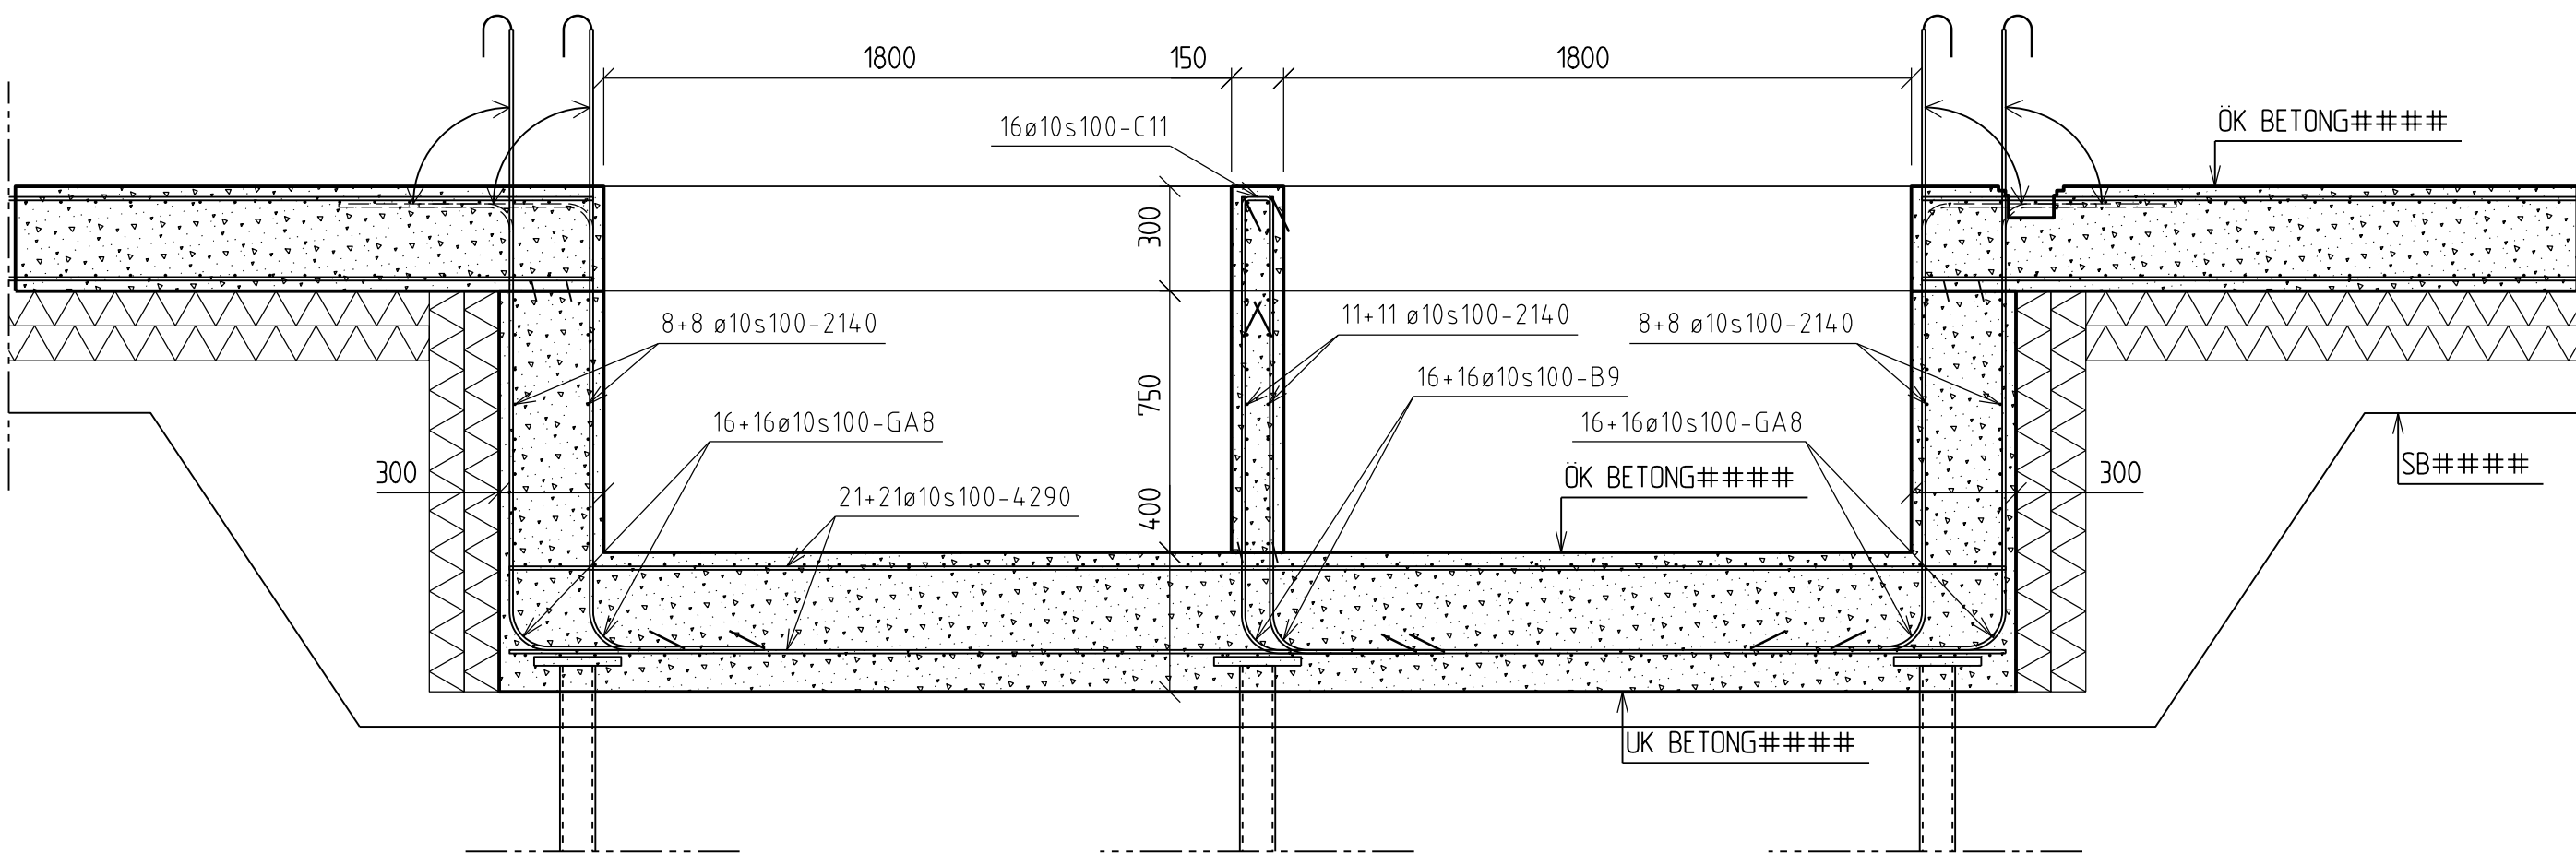


2 DETALJ

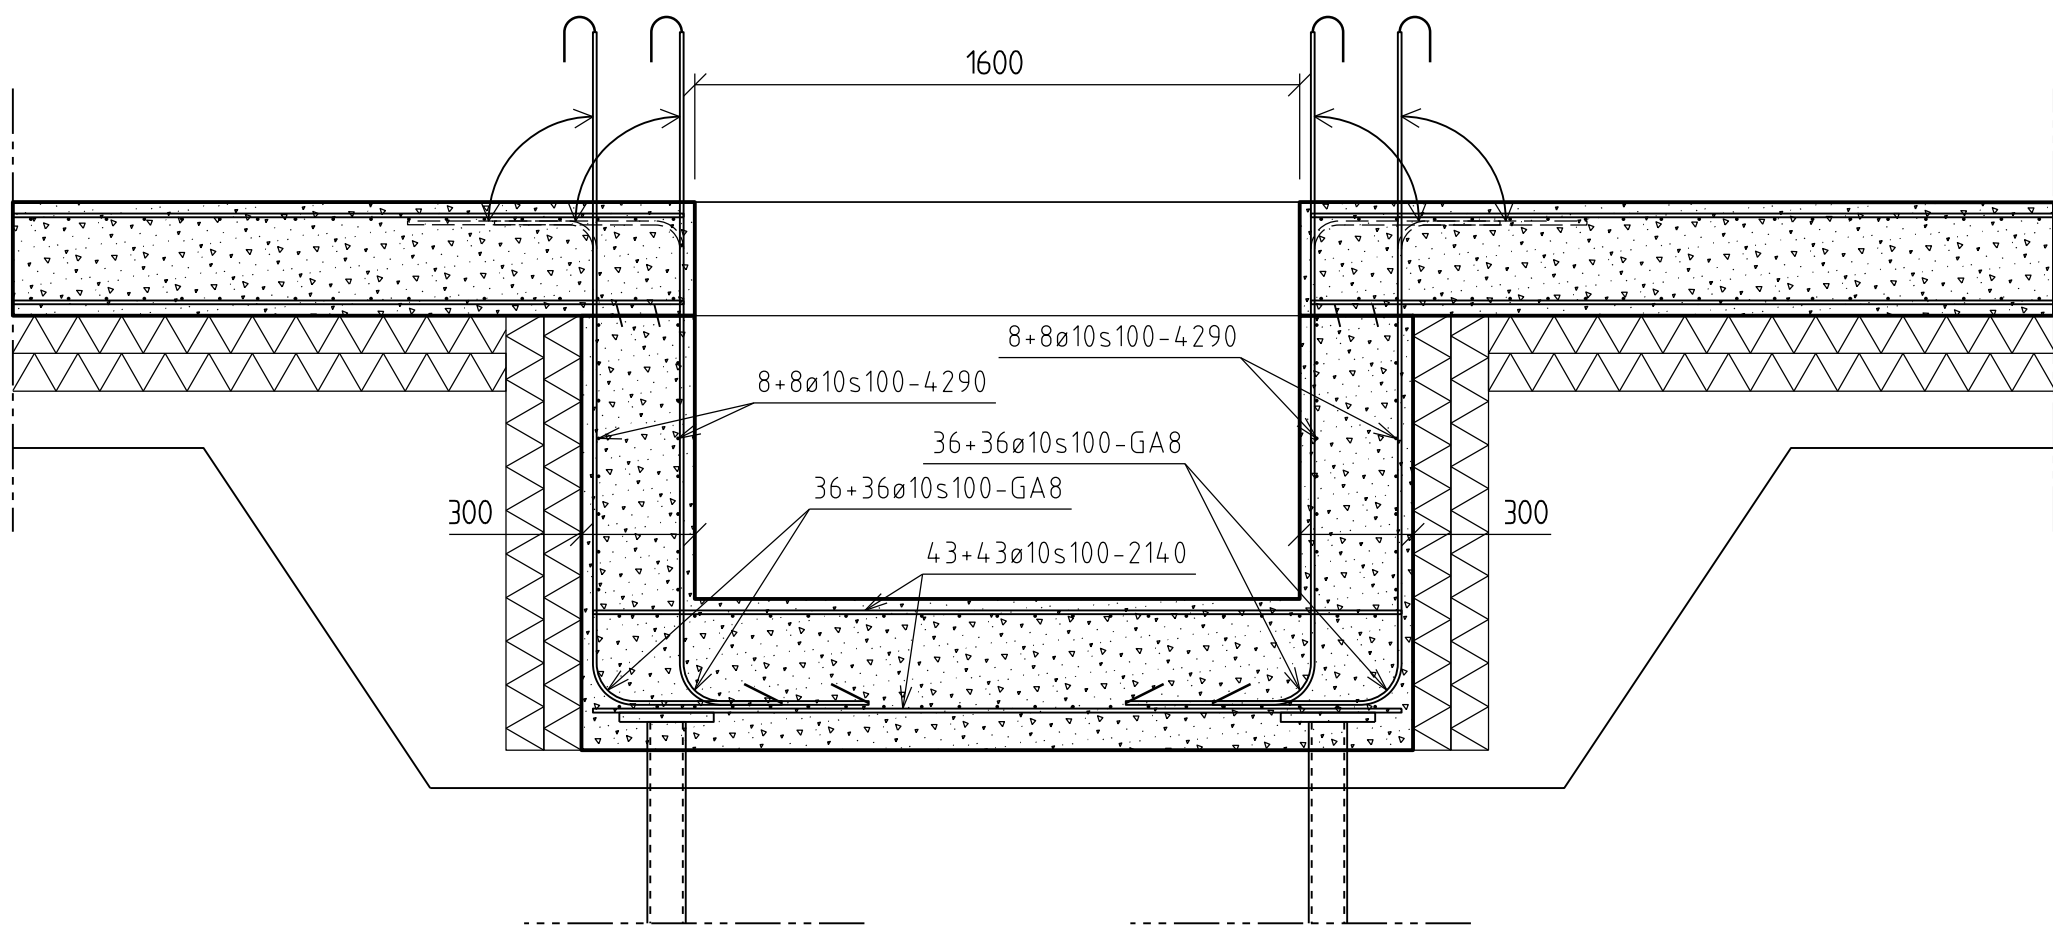

3 DETALJ

skala 1:20 (A1-format)
0 0,2 1 2 meter

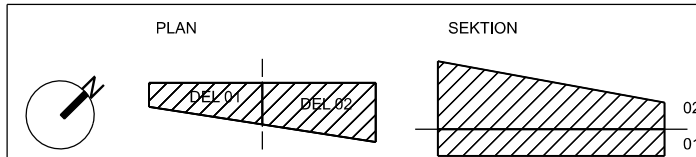

| REV | ÄNDRING AVSER | DATUM | SIGN |
|------------------------|-------------------------------|---|-------|
| BYGGHANDLING | | | |
| HUMLEGÅRDEN | | | |
| PROJ: | | Nera Stålsgrå, 113 43 Stockholm, Sverige | |
| PQ | PQ PROJEKTLEDNING AB | +46 70 366 19 70 | |
| A | HENNING LARSEN ARCHITECTS AIS | +45 8233 3000 | |
| VVS | TQI | +46 08 56 70 21 00 | |
| BR | BRANDKONSULTEN AB | +46 08 505 344 00 | |
| EL | VINNEKJ | +46 033 20 56 90 | |
| K | HILLSTATIK | +46 08 644 90 10 | |
| INVIK: | | | |
| GRUNDETALJER HISSEGRÖP | | | |
| DATUM: 2020-05-29 | | REV DATUM: | |
| RITAD: | EV/KM | KONT: | CH |
| SKALA: | A1 1:20 A3 1:40 | PROJNR: | 19059 |
| K-15-6-0002 | | REV: | |