



1 DETALJ

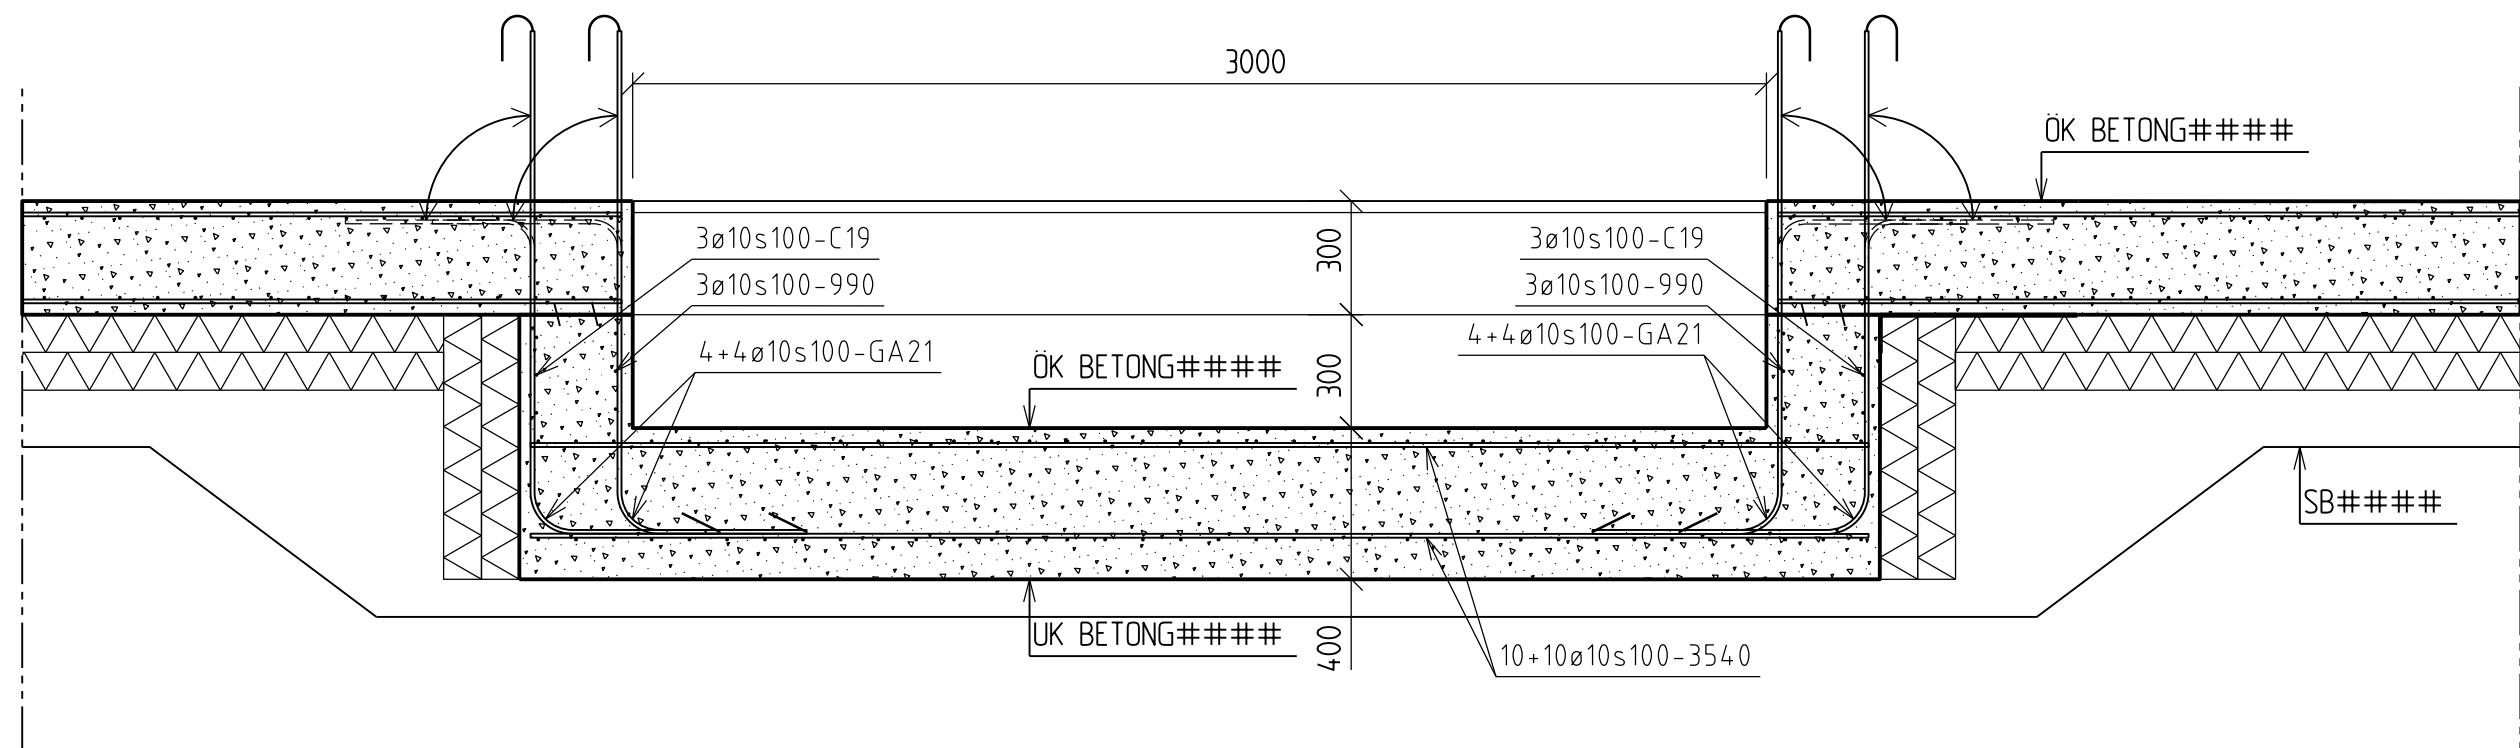

2 DETALJ

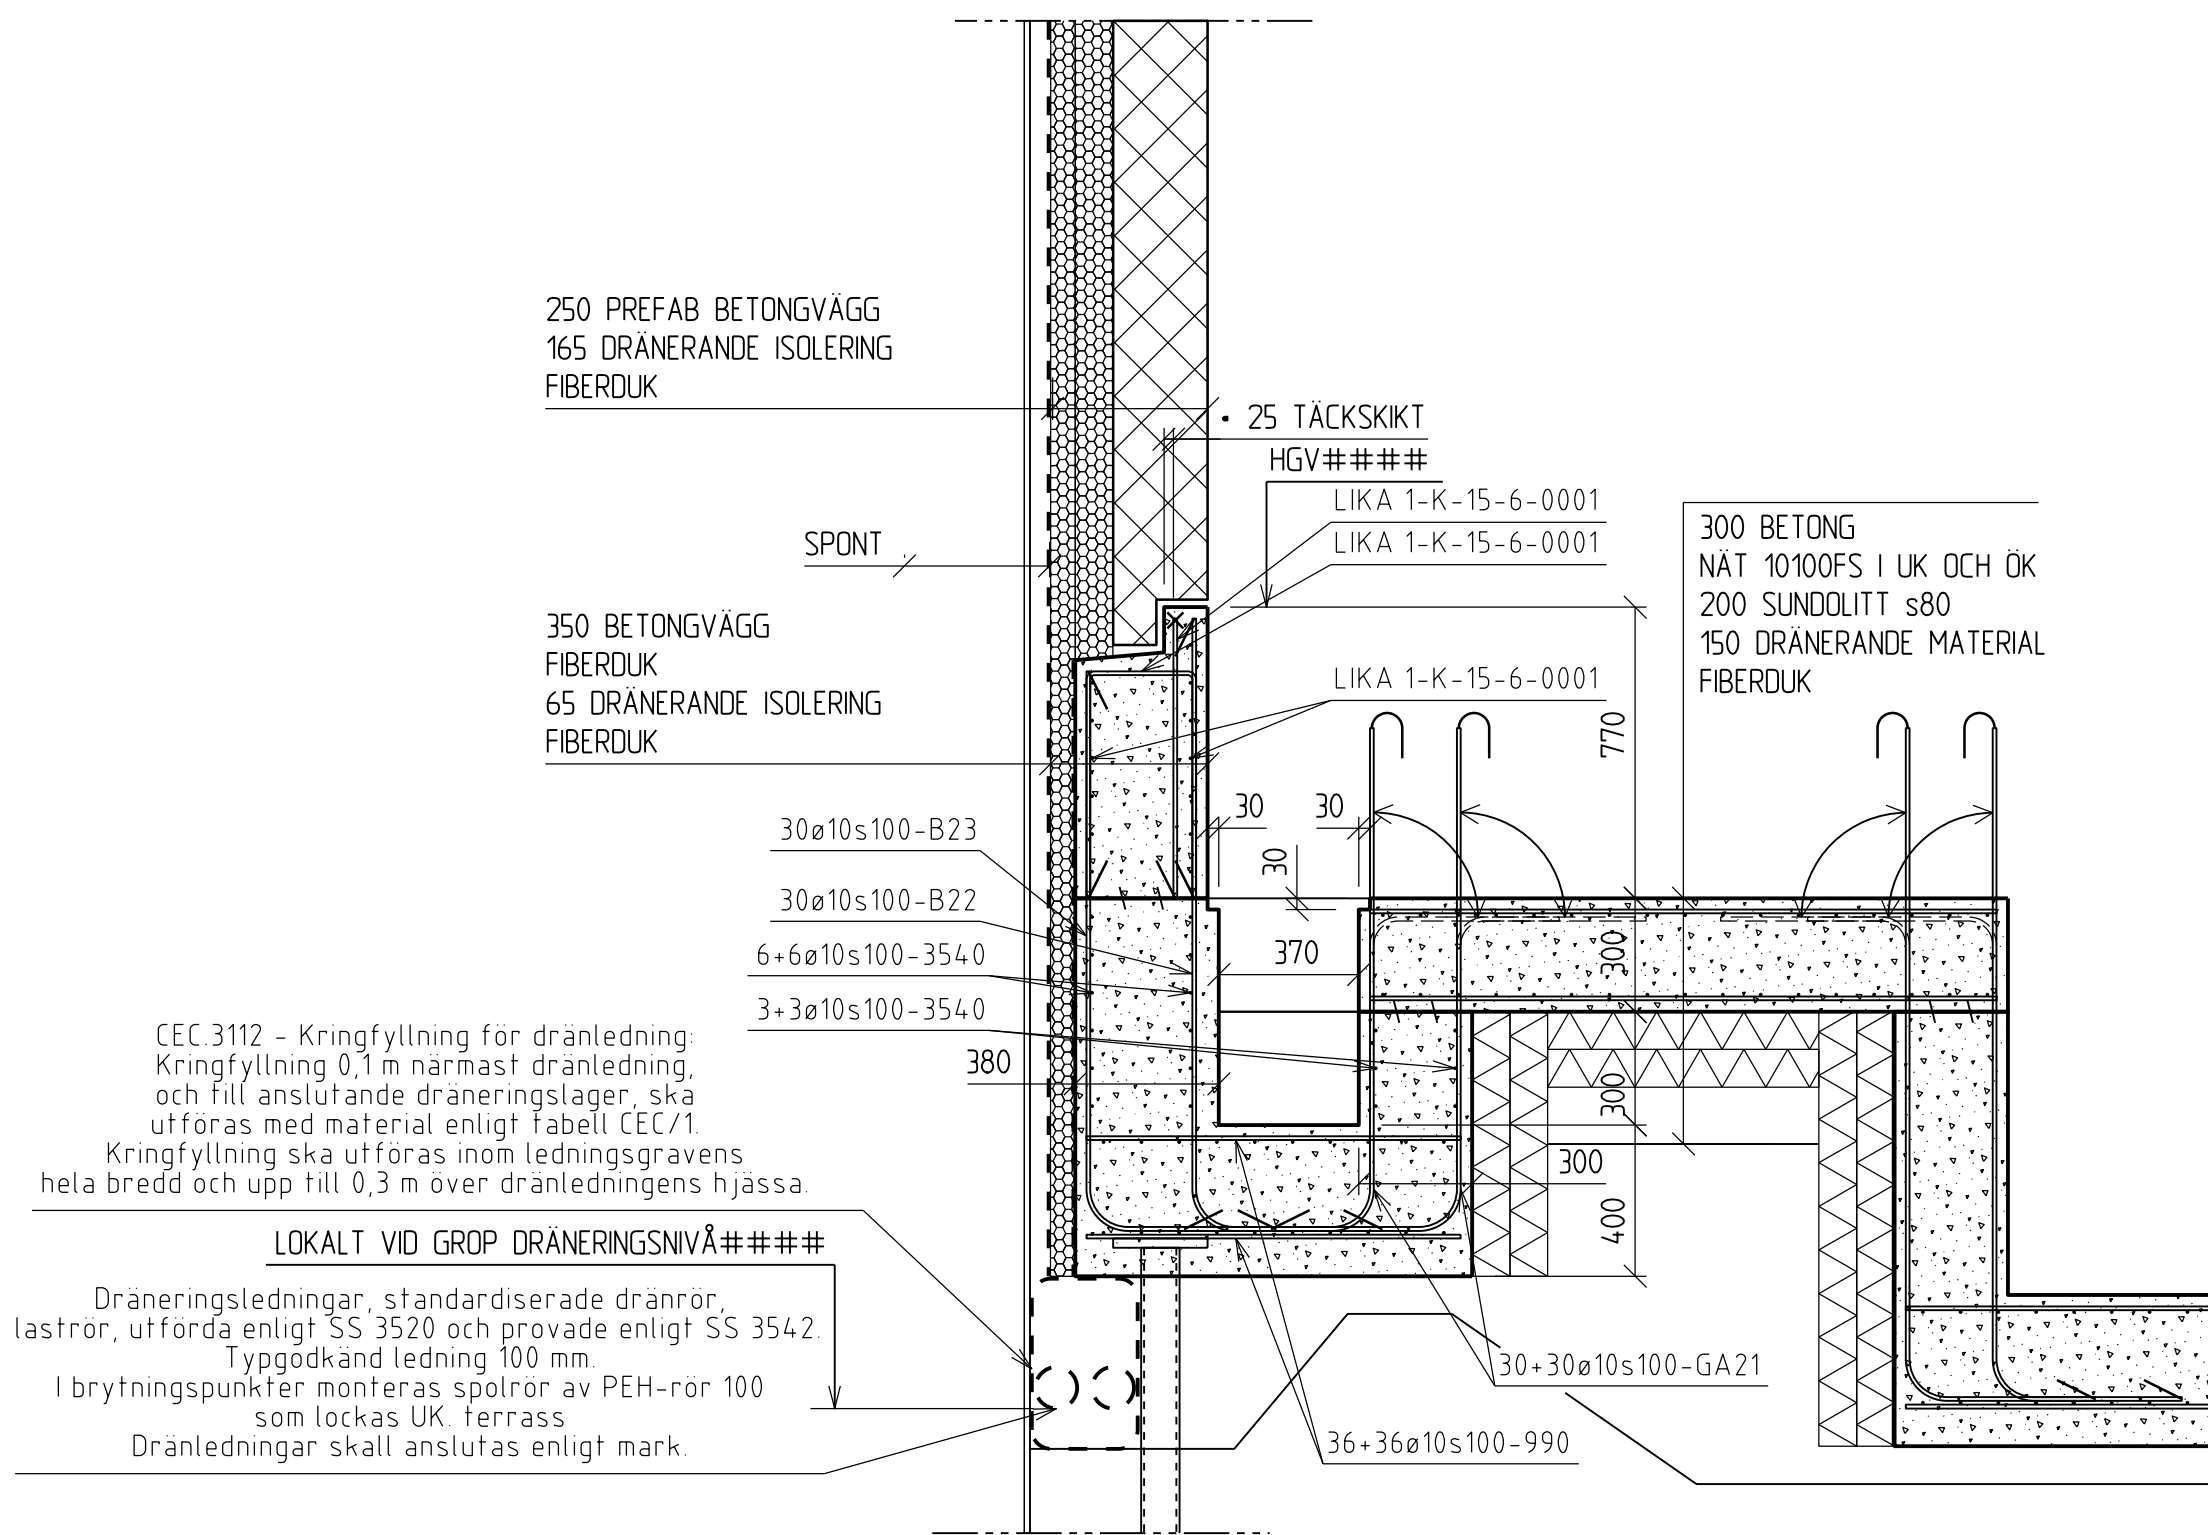


3 DETALJ

skala 1:20 (A1-format)

0 0,2

1

2 meter

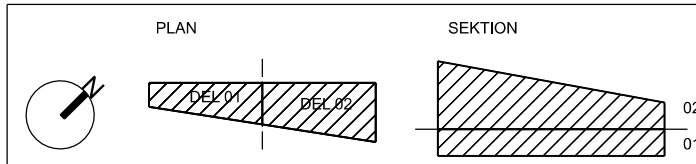

REV	ÄNDRING AVSER	DATUM	SIGN
BYGGHANDLING			
HUMLEGÅRDEN			
PROJ: K V Mifokandrien		Norra Stationsgatan, 113 43 Stockholm, Sverige	
PO	PO PROJEKTLEDNING AB	+46 70 366 19 70	
A	HENNING LARSEN ARCHITECTS AIS	+45 6233 3000	
VVS	TQI	+46 08 56 70 21 00	
BR	BRANKOKONSULTEN AB	+46 08 55 55 344 00	
EL	VINNBERG	+46 033 20 56 90	
<input checked="" type="checkbox"/> K	HILLSTATIK	+46 08 644 90 10	
INRÅD: GRUNDETALJER INSTALLATIONSGROP			
DATUM: 2020-05-29		REV DATUM:	
RITAD: EV/KM		KONT: CH	
GODK: CH			
SKALA: A1 1:20	PROJNR: 19059	K-15-6-0004	REV: