


| Sheet Index | | | | | |
|-------------|-----------------------|----------|--------------------------|-------------------------------------|--------|
| Layout ID | Layout Name | Revision | Issued | Published | Remark |
| | Sheet Index | | <input type="checkbox"/> | <input checked="" type="checkbox"/> | |
| P-99.01 | BRANDCELLSINDELNING | | <input type="checkbox"/> | <input checked="" type="checkbox"/> | |
| P-99.02 | BRANDCELLSINDELNING | | <input type="checkbox"/> | <input checked="" type="checkbox"/> | |
| P-99.03 | BRANDCELLSINDELNING | | <input type="checkbox"/> | <input checked="" type="checkbox"/> | |
| P-99.04 | BRANDCELLSINDELNING | | <input type="checkbox"/> | <input checked="" type="checkbox"/> | |
| V-52.01 | TAPPVATTEN KÄLLARE | | <input type="checkbox"/> | <input checked="" type="checkbox"/> | |
| V-52.02 | TAPPVATTEN BOTTENPLAN | | <input type="checkbox"/> | <input checked="" type="checkbox"/> | |
| V-52.03 | TAPPVATTEN PLAN 2 | | <input type="checkbox"/> | <input checked="" type="checkbox"/> | |
| V-53.01 | AVLOPP KÄLLARPLAN | | <input type="checkbox"/> | <input checked="" type="checkbox"/> | |
| V-53.02 | AVLOPP BOTTENPLAN | | <input type="checkbox"/> | <input checked="" type="checkbox"/> | |
| V-53.03 | AVLOPP PLAN 1 | | <input type="checkbox"/> | <input checked="" type="checkbox"/> | |
| V-53.04 | AVLOPP PLAN2 | | <input type="checkbox"/> | <input checked="" type="checkbox"/> | |
| V-56.01 | RADIATORER BOTTENPLAN | | <input type="checkbox"/> | <input checked="" type="checkbox"/> | |
| V-56.02 | RADIATORER PLAN 1 | | <input type="checkbox"/> | <input checked="" type="checkbox"/> | |
| V-56.03 | RADIATORER PLAN 2 | | <input type="checkbox"/> | <input checked="" type="checkbox"/> | |
| V-57.01 | VENT KÄLLARPLAN | | <input type="checkbox"/> | <input checked="" type="checkbox"/> | |
| V-57.02 | VENT BOTTENPLAN | | <input type="checkbox"/> | <input checked="" type="checkbox"/> | |
| V-57.03 | VENT PLAN 1 | | <input type="checkbox"/> | <input checked="" type="checkbox"/> | |
| V-57.04 | VENT PLAN 2 | | <input type="checkbox"/> | <input checked="" type="checkbox"/> | |

Sheet Index

1:1

| | | | | |
|---|--|--------------------|------------------------------------|--|
| #Contact Company #Contact Address1 #Contact City #Contact Country #Contact Postcode | Modified by J. NILSSON | Date 2021-01-25 | Drawing Name Sheet Index | |
| | Checked by J. NILSSON | Date 2021-01-25 | Drawing Status BYGGHANDLING | |
| BYGGHANDLING GRÅGÅSEN 25 ASPUDDEN STOCKHOLM _____ | ISH Consulting Group Jesper Nilsson Av. Carlota Alessandri 89, 4c 269 20 Torremolinos Malaga Tel: +46 739 877 445 E-post: jesper@ish-consult.com | | Drawing Scale 1:1 | |
| | | | Layout ID A.01 | |

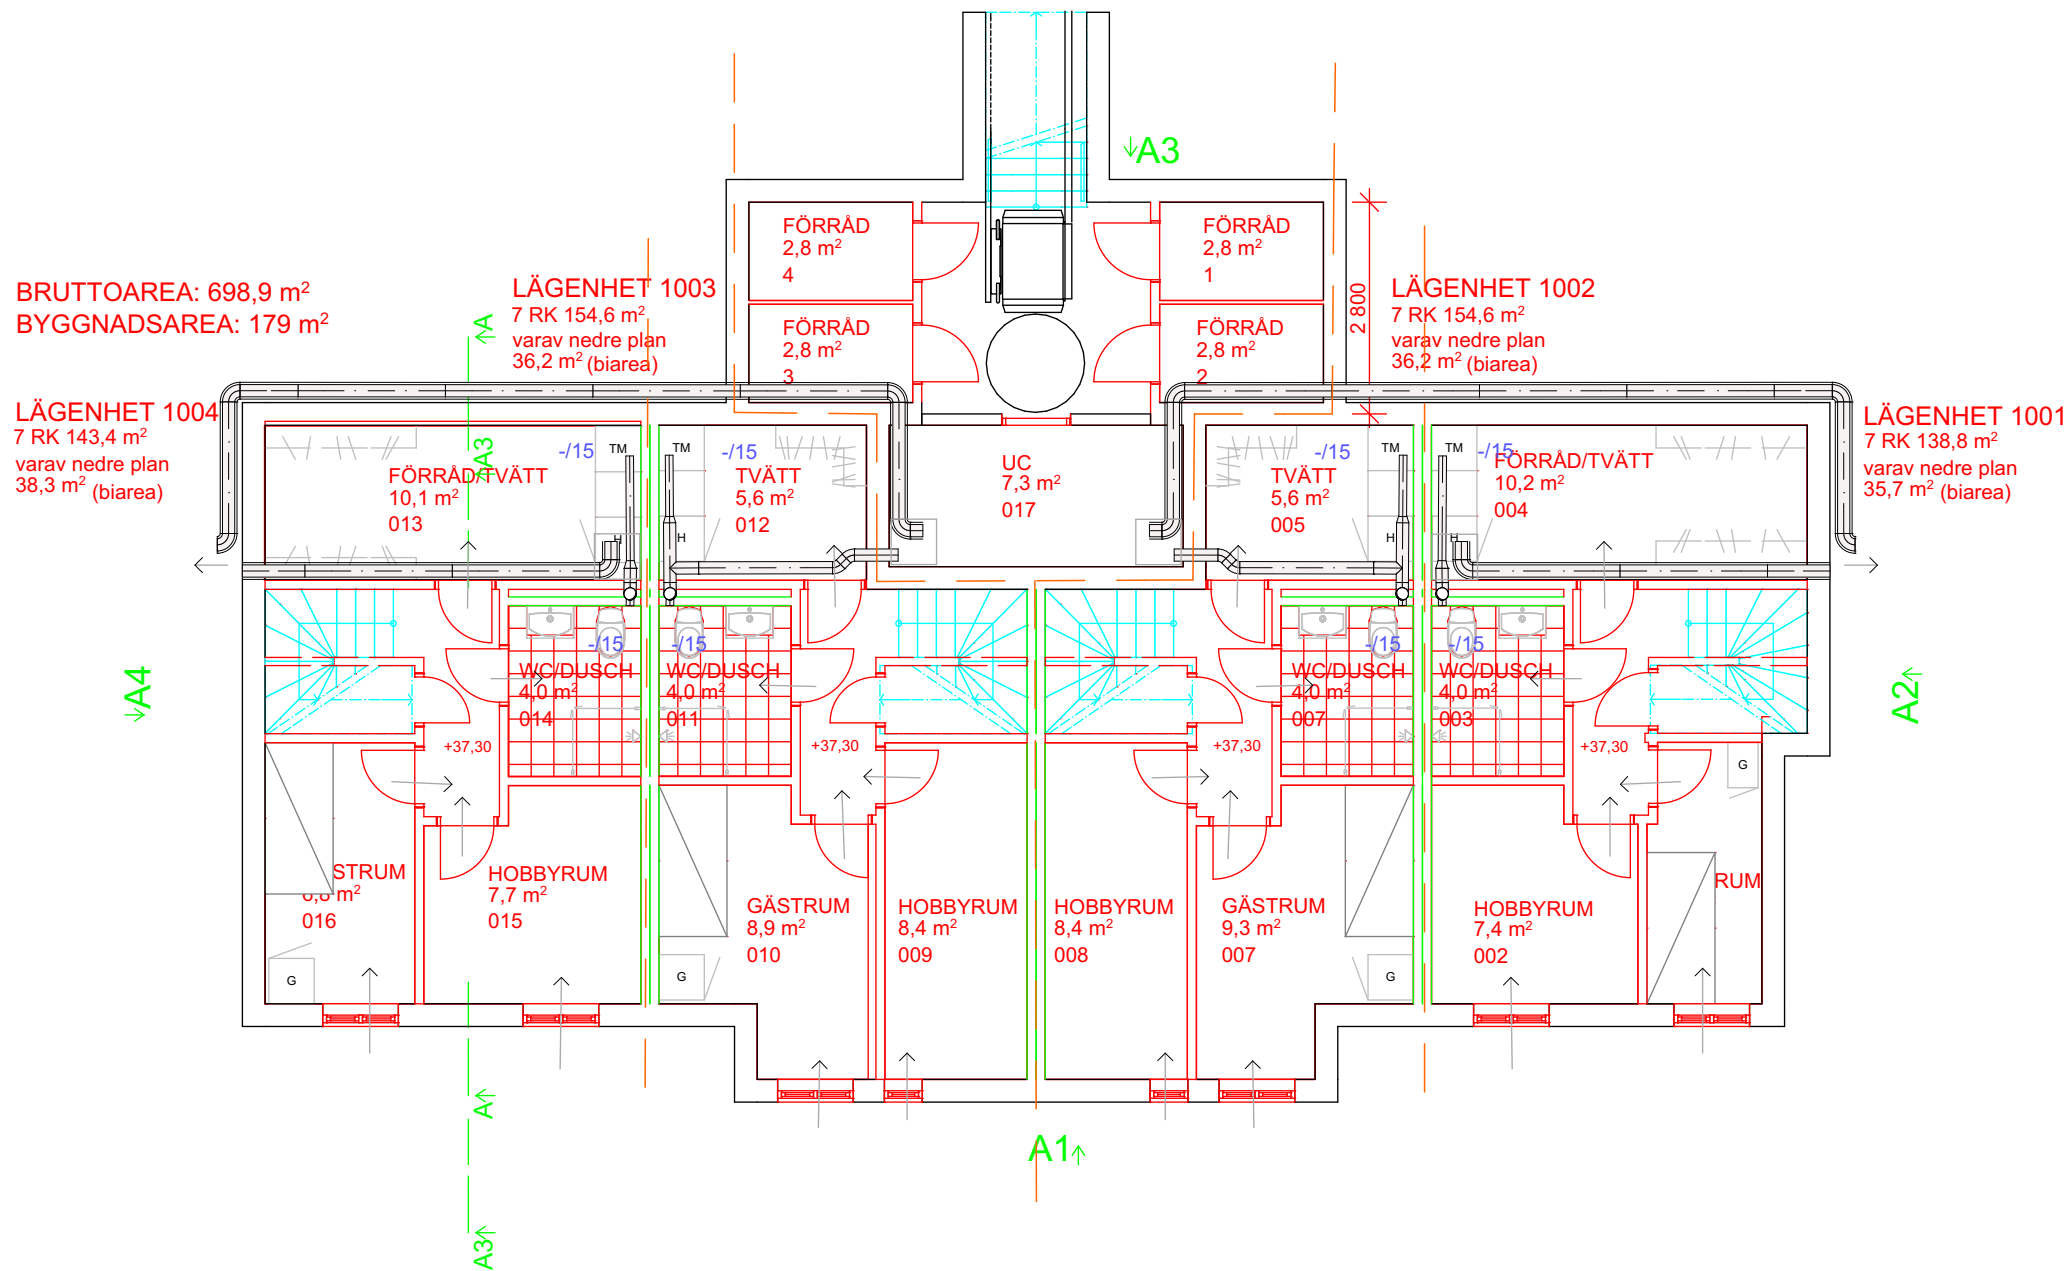

-1.

Källare

1:100

ISH
Consulting Group

Jesper Nilsson

Av. Carlota Alessandri 89, 4c
269 20 Torremolinos Malaga
Tel: +46 739 877 445
E-post: jesper@ish-consult.com

BYGGHANDLING

GRÅGÅSEN 25
ASPUDDEN
STOCKHOLM

Drawing Name

Källare

Drawing Status

VENT

Modified by
J. NILSSON

Date
2021-01-25

Checked by
J. NILSSON

Date
2021-01-25


Drawing Scale

1:100

Layout ID

V-57.01

Revision

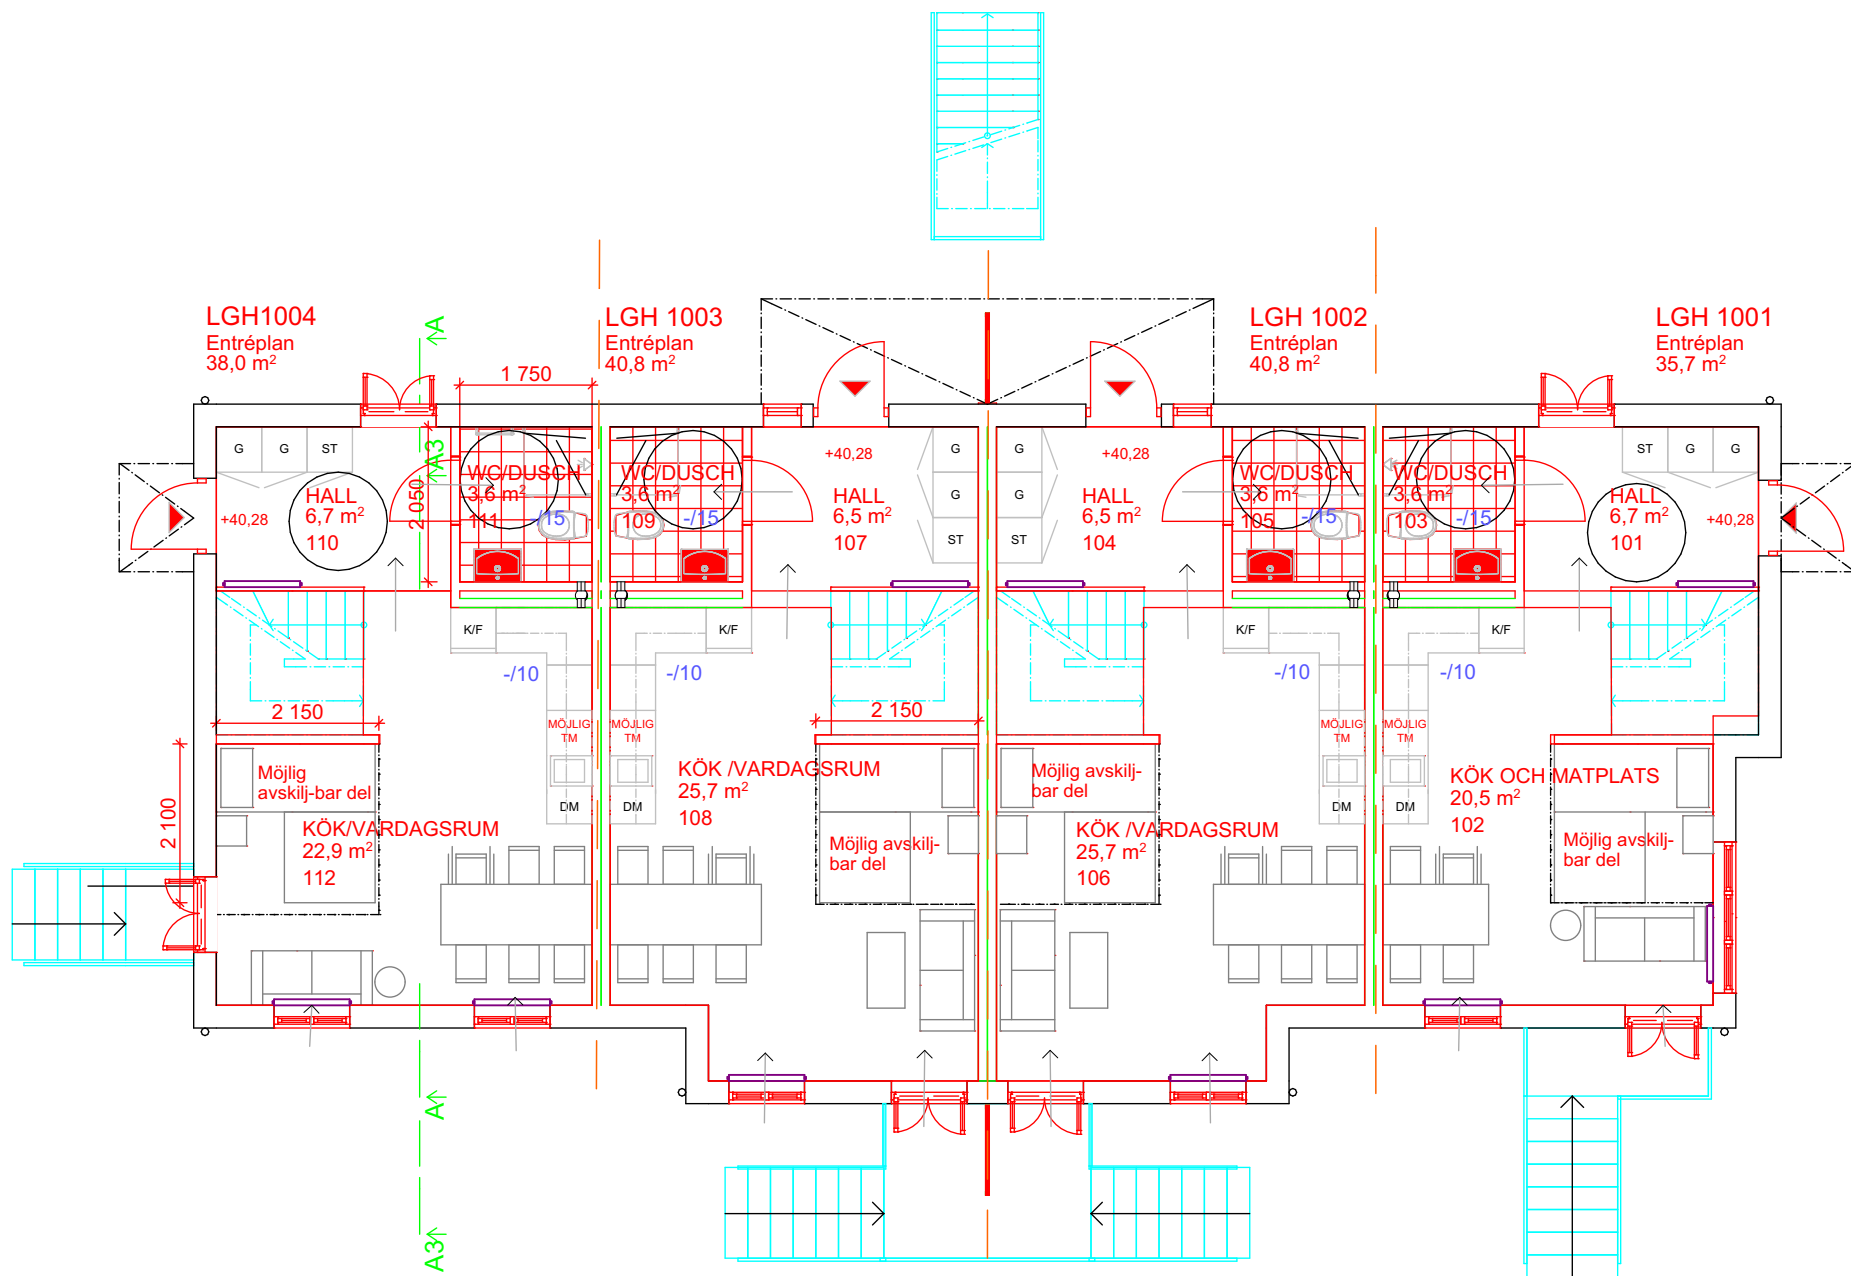

ISH
Consulting Group

Jesper Nilsson

Av. Carlota Alessandri 89, 4c
269 20 Torremolinos Malaga
Tel: +46 739 877 445
E-post: jesper@ish-consult.com

BYGGHANDLING

GRÅGÅSEN 25
ASPUDDEN
STOCKHOLM

Drawing Name

BOTTENPLAN

Drawing Status

VENT

Modified by
J. NILSSON

Date
2021-01-25

Checked by
J. NILSSON

Date
2021-01-25

Drawing Scale

1:100

Layout ID


V-57.02

Revision

0.

BOTTENPLAN

1:100

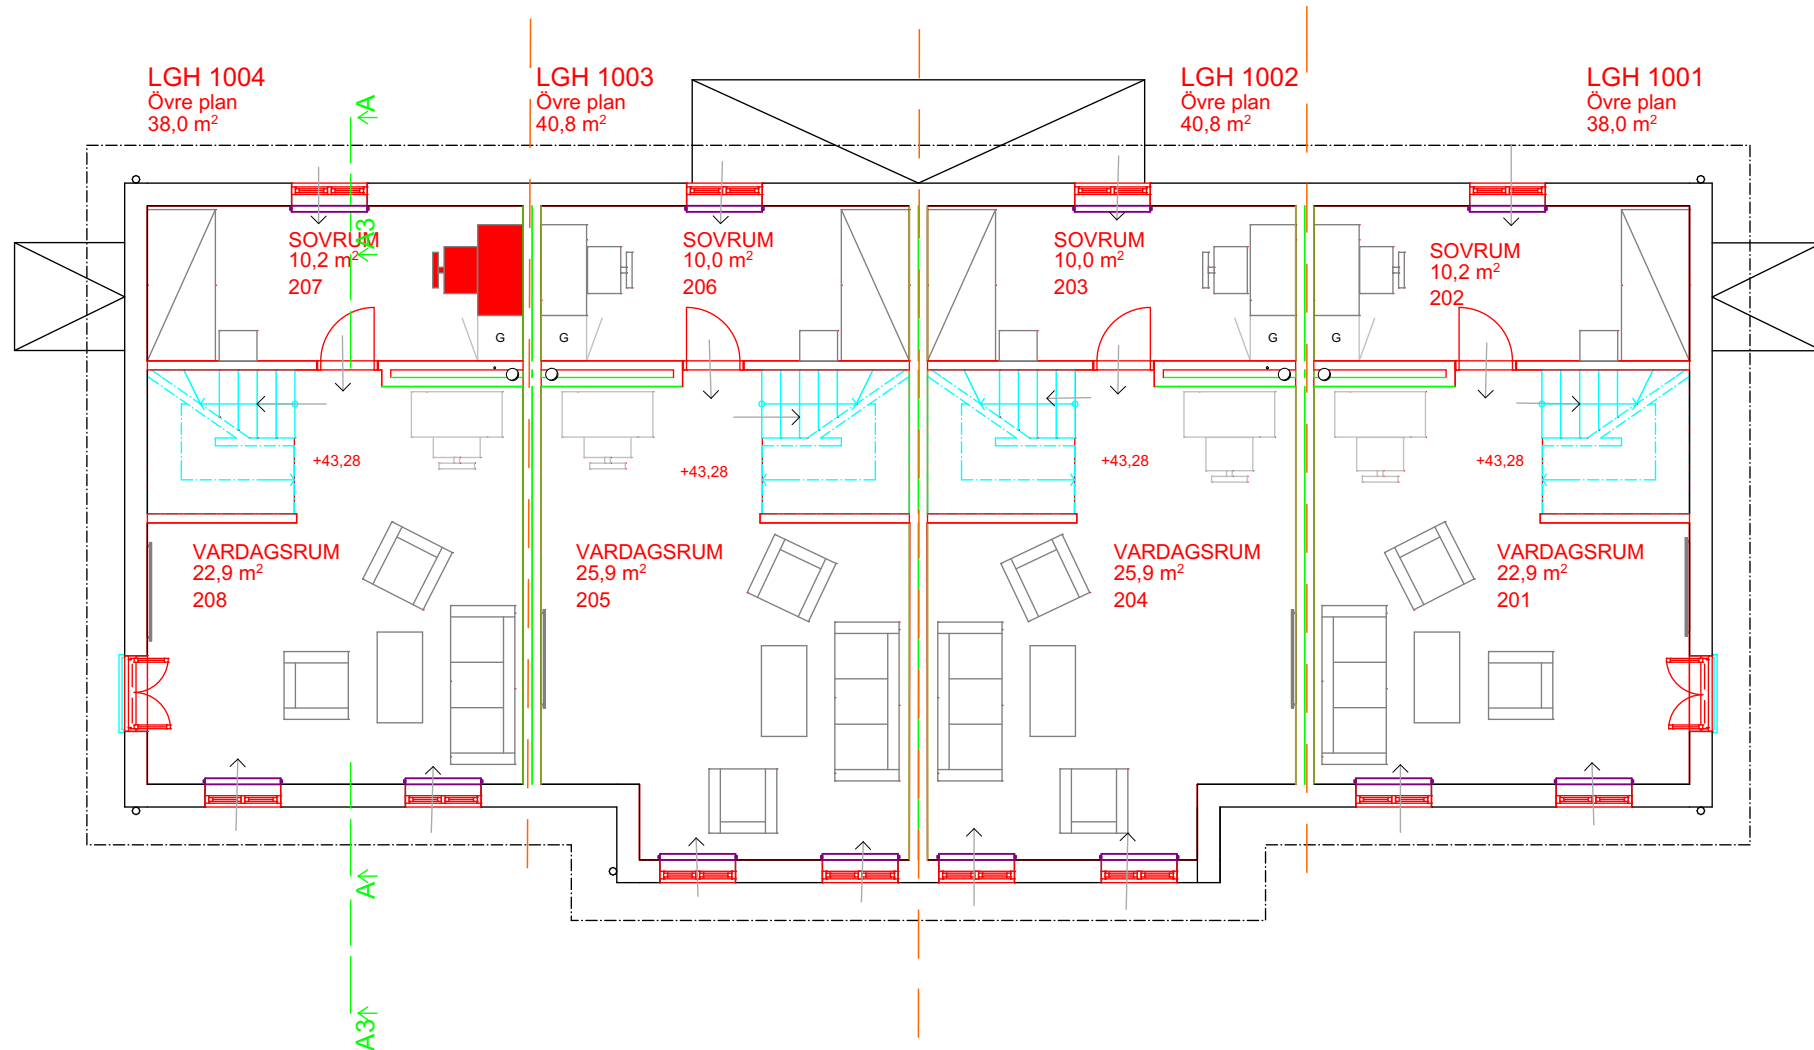

1.

PLAN 1

1:100

ISH
Consulting Group

Jesper Nilsson

Av. Carlota Alessandri 89, 4c
269 20 Torremolinos Malaga
Tel: +46 739 877 445
E-post: jesper@ish-consult.com

BYGGHANDLING

GRÅGÅSEN 25
ASPUDDEN
STOCKHOLM

Drawing Name

PLAN 1

Drawing Status

VENT

Modified by
J. NILSSON

Date
2021-01-25

Checked by
J. NILSSON

Date
2021-01-25


Drawing Scale

1:100

Layout ID

V-57.03

Revision

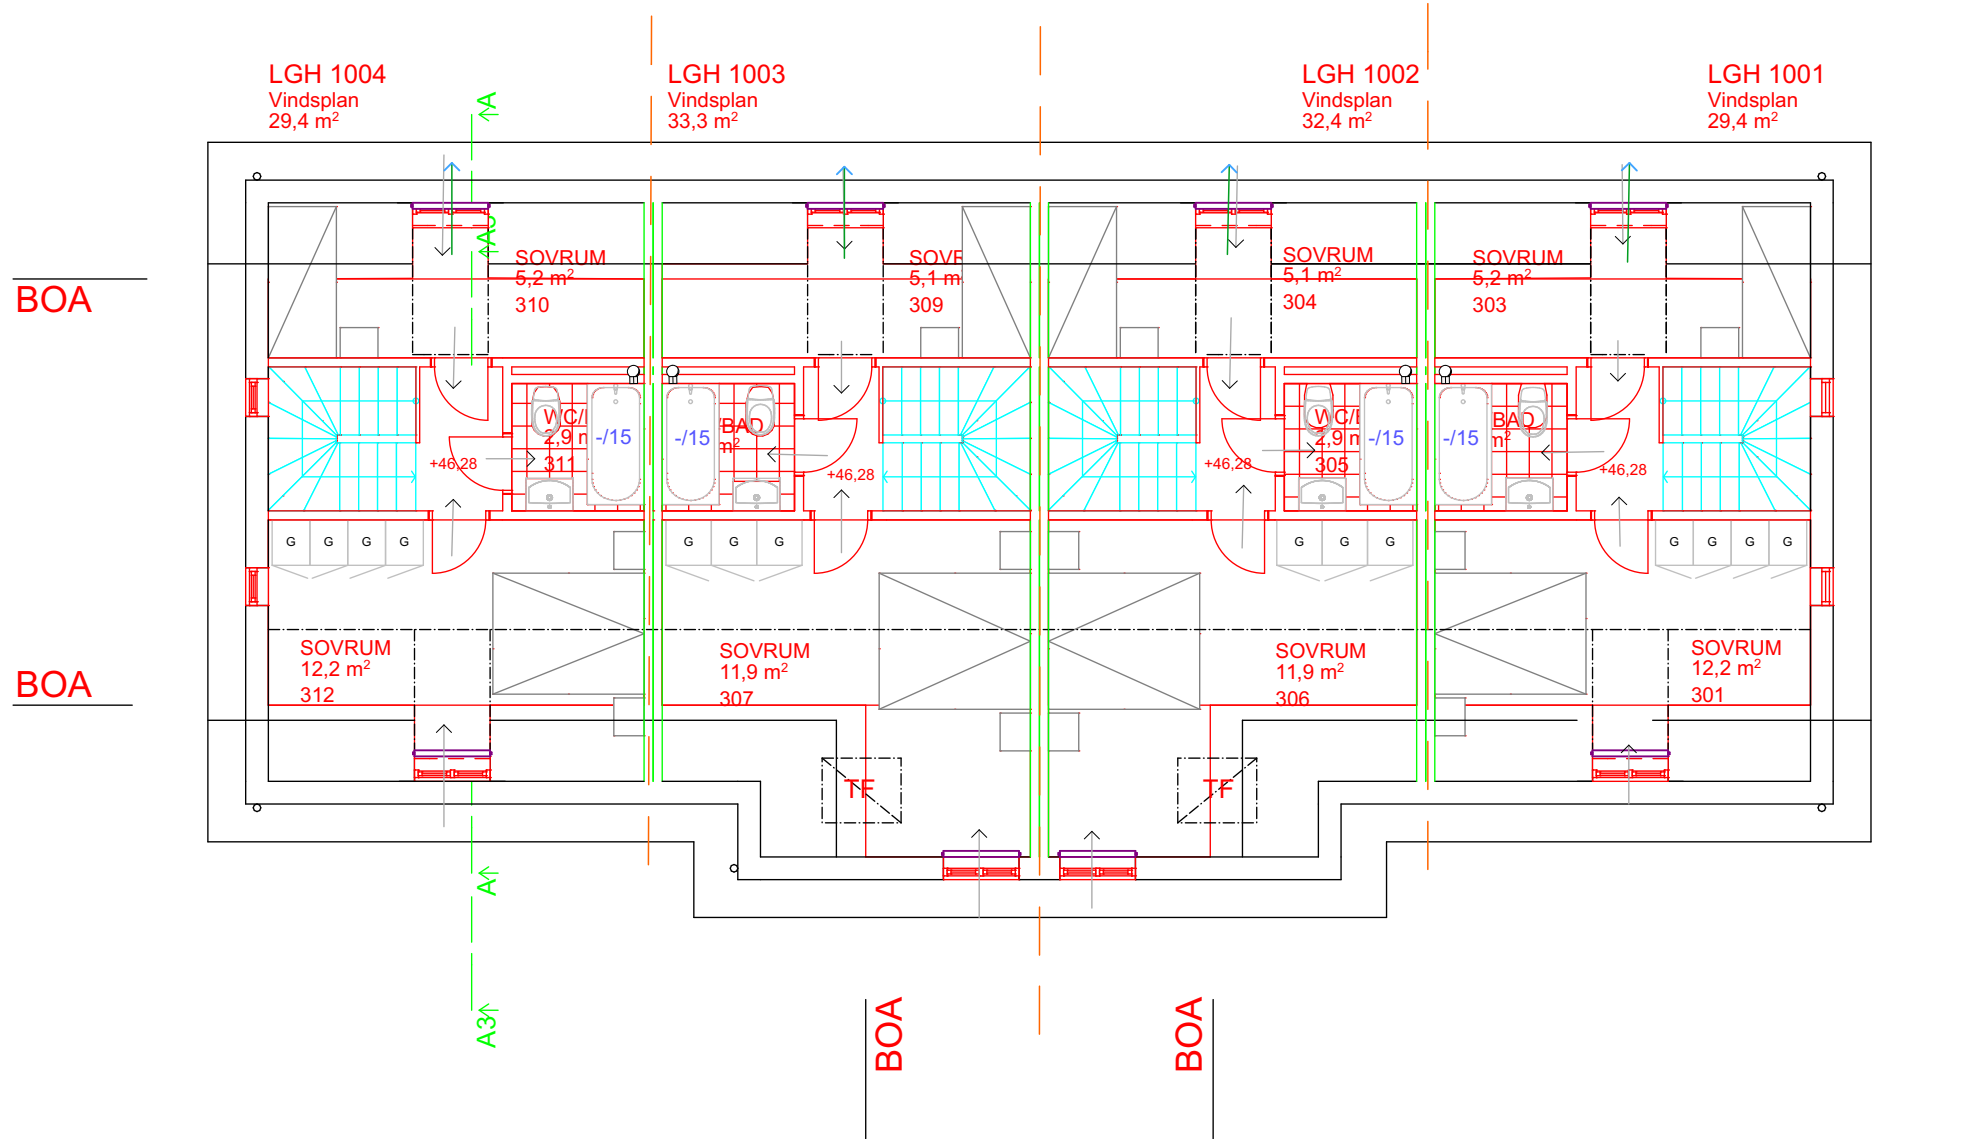

ISH

Consulting Group

Jesper Nilsson

Av. Carlota Alessandri 89, 4c
269 20 Torremolinos Malaga
Tel: +46 739 877 445
E-post: jesper@ish-consult.com

| | |
|--------------------------------------|--------------------|
| BYGGHANDLING | |
| GRÅGÅSEN 25 ASPUDDEN STOCKHOLM | |
| Drawing Name | PLAN 2 |
| Drawing Status | VENT |
| Modified by J. NILSSON | Date 2021-01-25 |
| Checked by J. NILSSON | Date 2021-01-25 |
| Drawing Scale | 1:100 |
| Layout ID V-57.04 | Revision |


BRUTTOAREA: 698,9 m²
BYGGNADSAREA: 179 m²

LÄGENHET 1004
7 RK 143,4 m²
varav nedre plan
38,3 m² (biarea)

LÄGENHET 1003
7 RK 154,6 m²
varav nedre plan
36,2 m² (biarea)

LÄGENHET 1002
7 RK 154,6 m²
varav nedre plan
36,2 m² (biarea)

LÄGENHET 1001
7 RK 138,8 m²
varav nedre plan
35,7 m² (biarea)

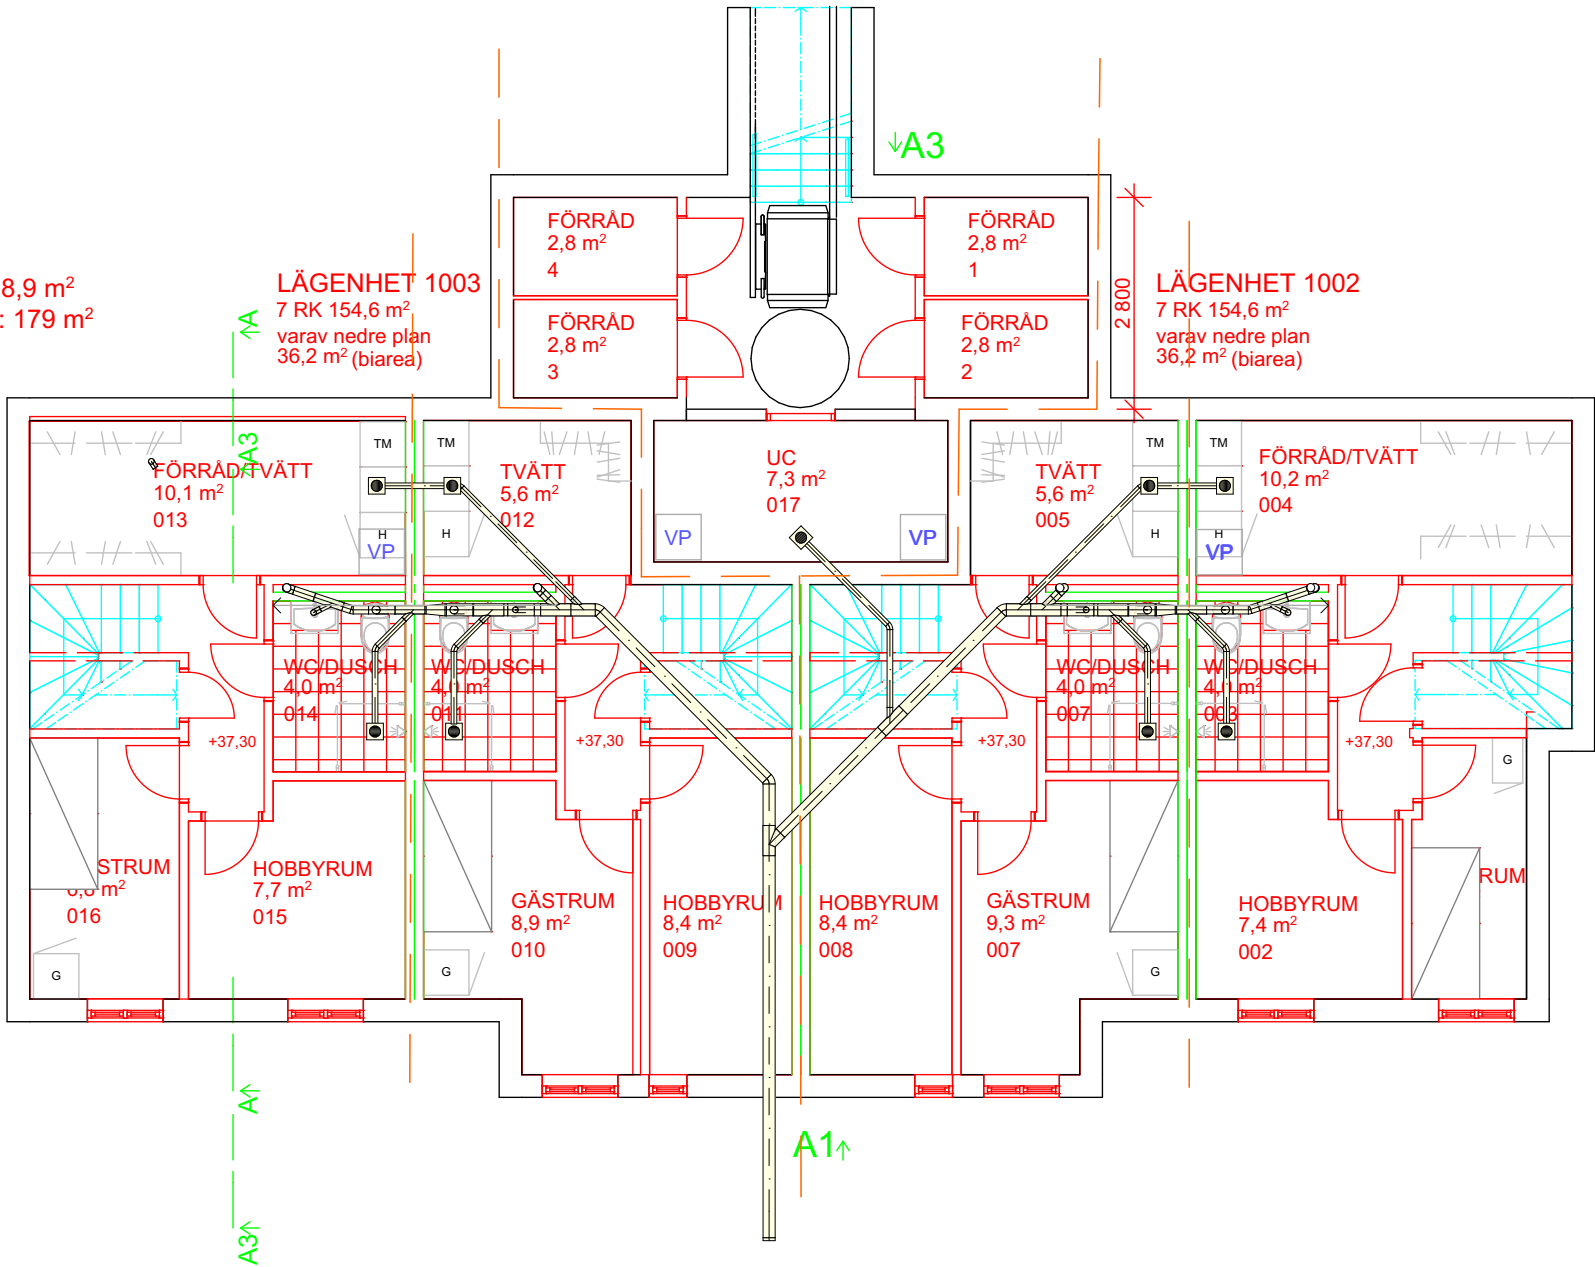

-1.

Källare (1)

1:100

ISH
Consulting Group

Jesper Nilsson

Av. Carlota Alessandri 89, 4c
269 20 Torremolinos Malaga
Tel: +46 739 877 445
E-post: jesper@ish-consult.com

BYGGHANDLING

GRÅGÅSEN 25
ASPUDDEN
STOCKHOLM

Drawing Name

Källare (1)

Drawing Status

AVLOPP KÄLLARPLAN

Modified by

J. NILSSON

Date

2021-01-25

Checked by

J. NILSSON

Date

2021-01-25

Drawing Scale


1:100

Layout ID

V-53.01

Revision

FAS

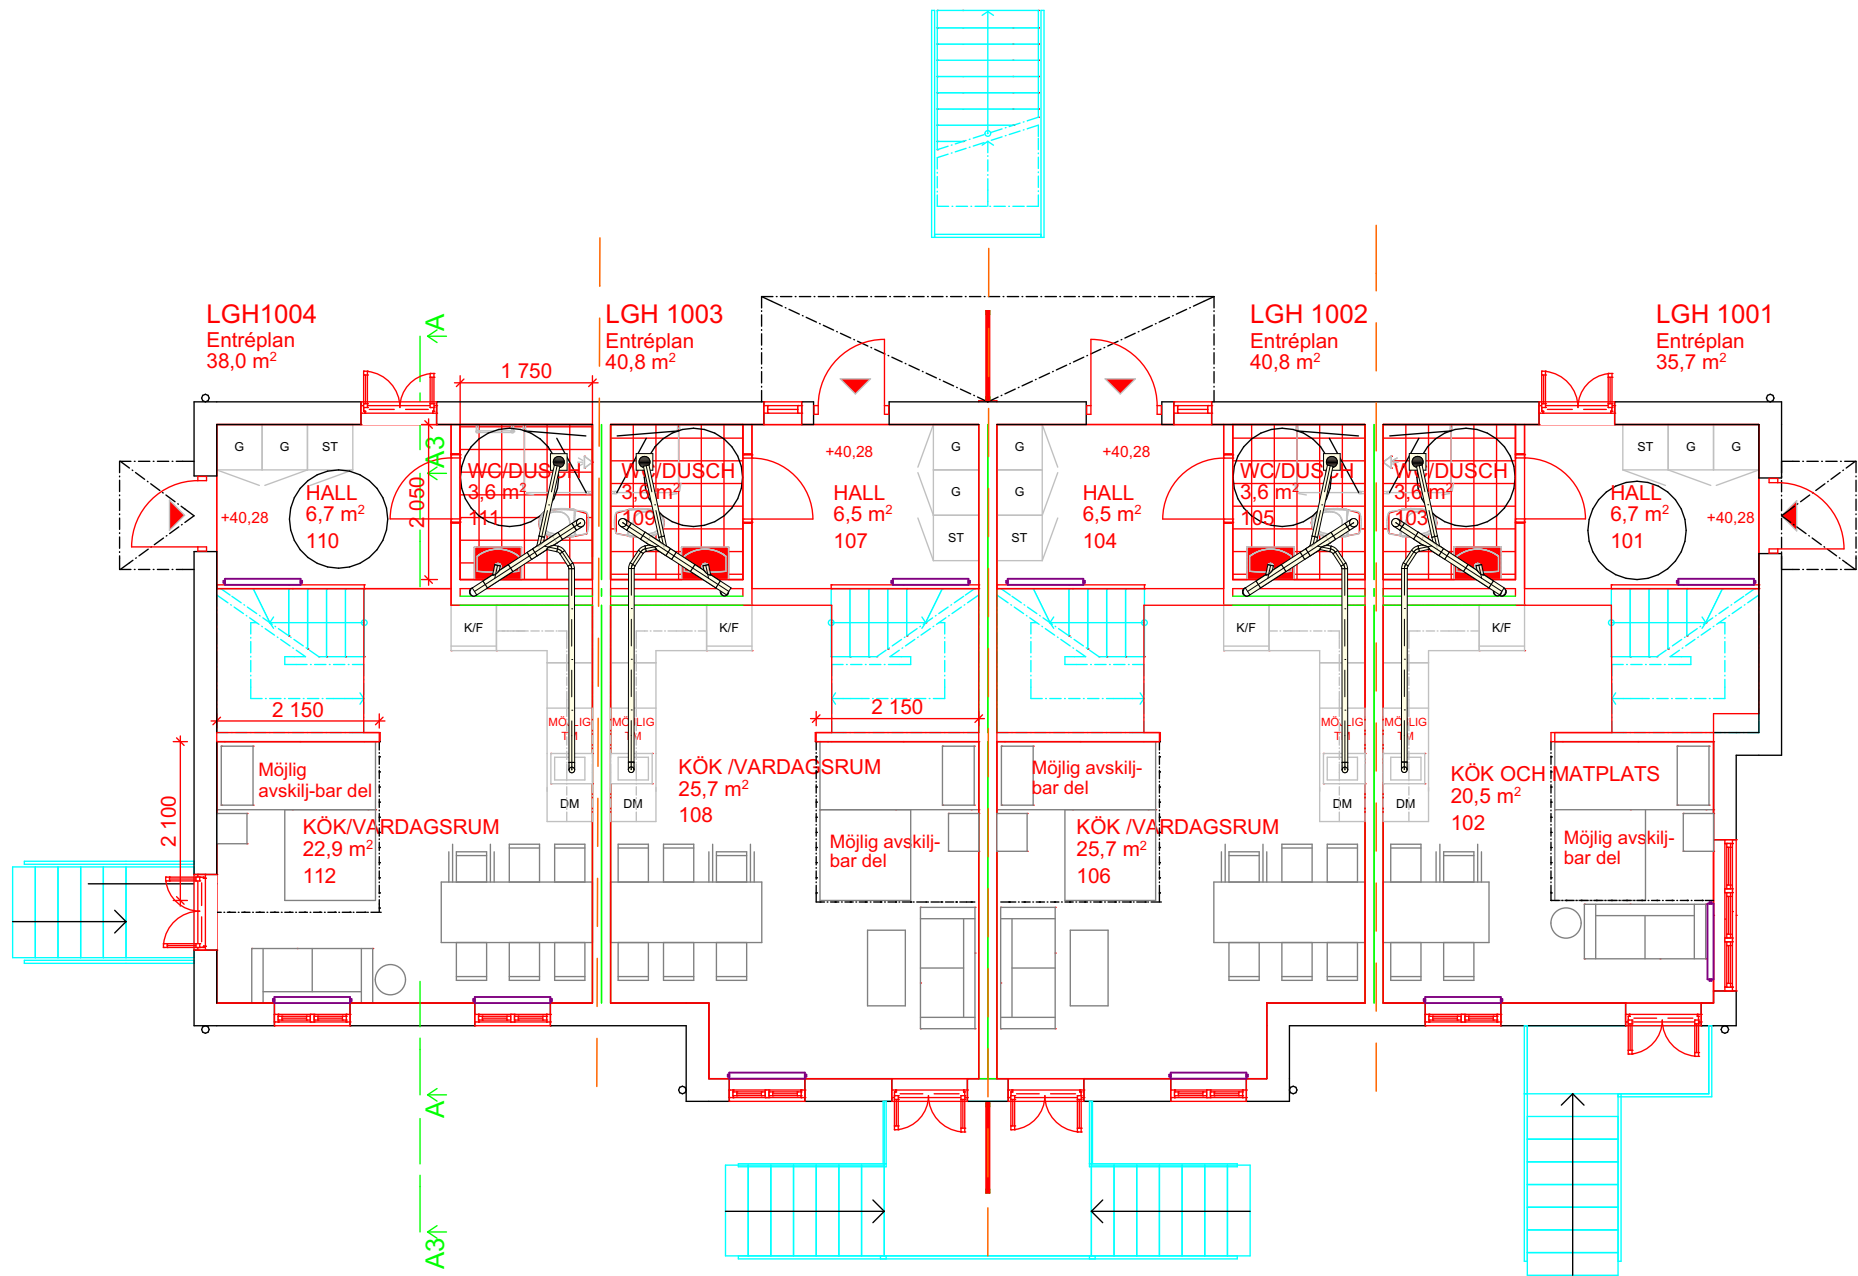

0.

BOTTENPLAN (1)

1:100

ISH
Consulting Group

Jesper Nilsson

Av. Carlota Alessandri 89, 4c
269 20 Torremolinos Malaga
Tel: +46 739 877 445
E-post: jesper@ish-consult.com

BYGGHANDLING

GRÅGÅSEN 25
ASPUDDEN
STOCKHOLM

Drawing Name
BOTTENPLAN (1)

Drawing Status
AVLOPP BOTTENPLAN

Modified by
J. NILSSON

Date
2021-01-25


Checked by
J. NILSSON

Date
2021-01-25

Drawing Scale
1:100

Layout ID
V-53.02

Revision

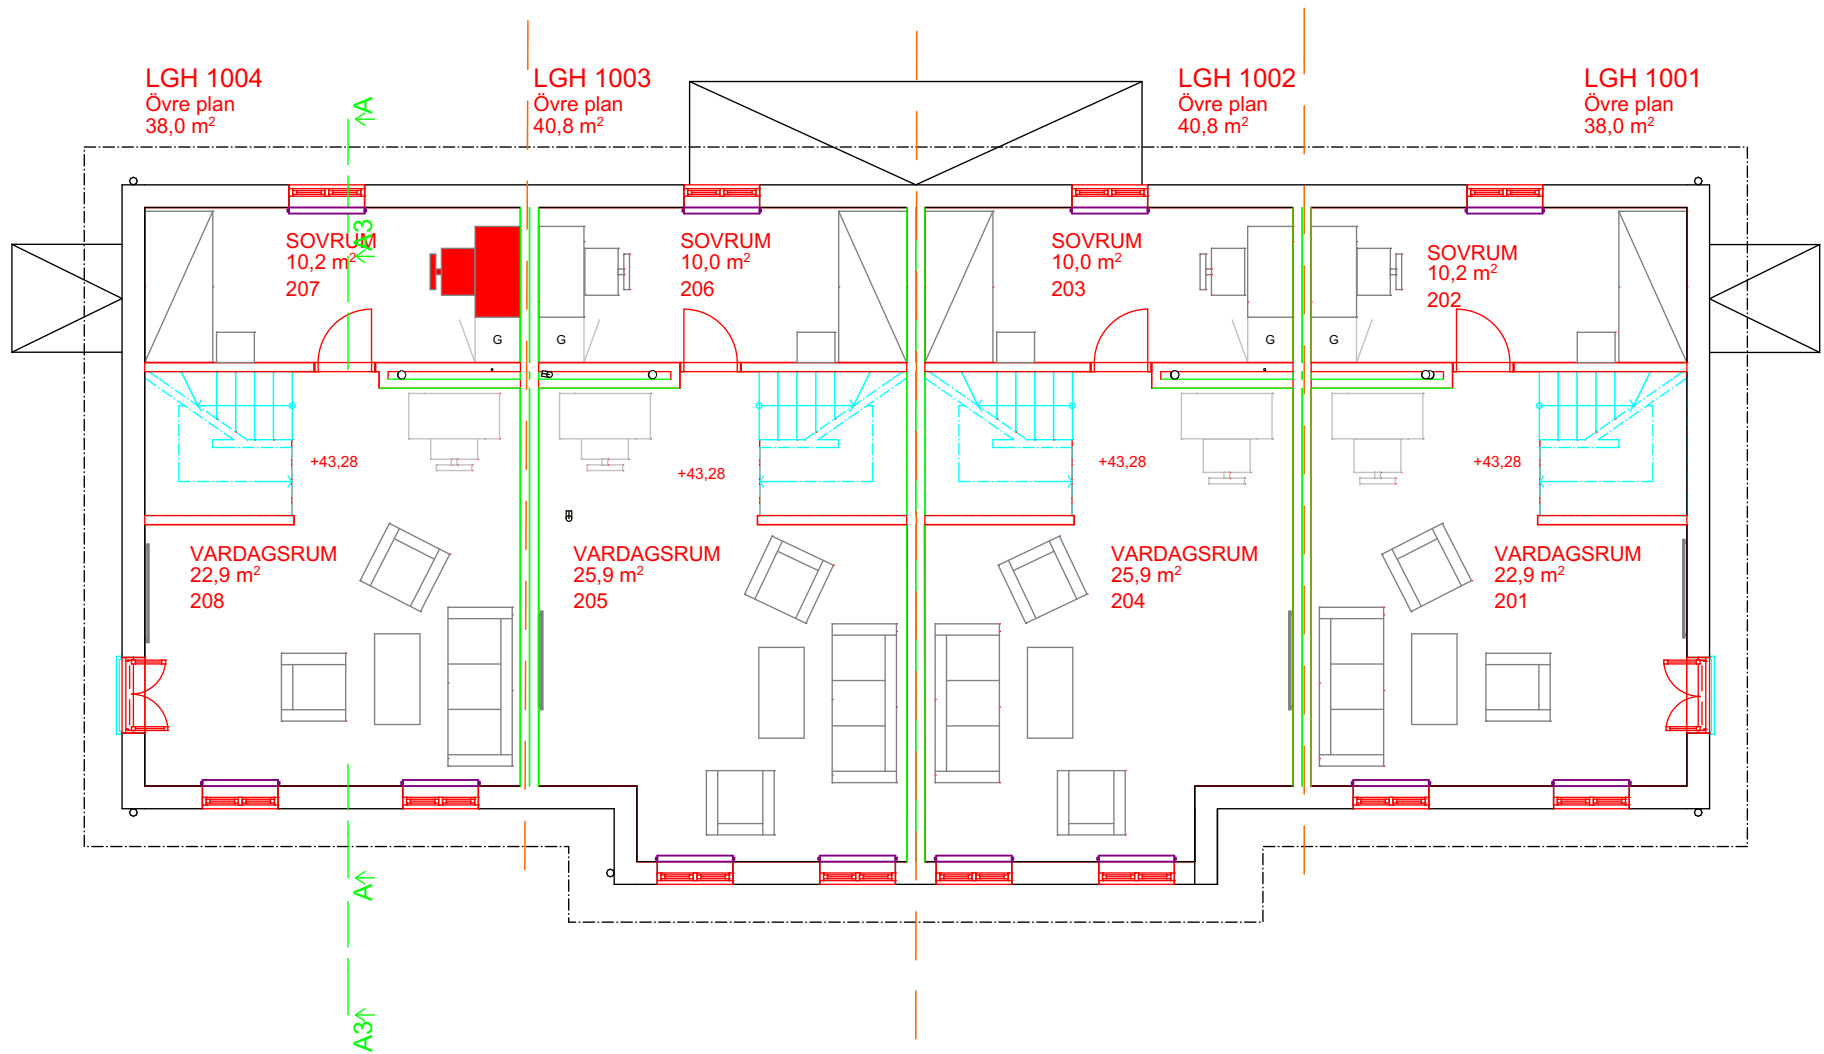

ISH
Consulting Group

Jesper Nilsson

Av. Carlota Alessandri 89, 4c
269 20 Torremolinos Malaga
Tel: +46 739 877 445
E-post: jesper@ish-consult.com

BYGGHANDLING

GRÅGÅSEN 25
ASPUDDEN
STOCKHOLM

Drawing Name

PLAN 1 (1)

Drawing Status

AVLOPP PLAN 1

Modified by

J. NILSSON

Date

2021-01-25

Checked by

J. NILSSON

Date

2021-01-25


Drawing Scale

1:100

Layout ID

V-53.03

Revision

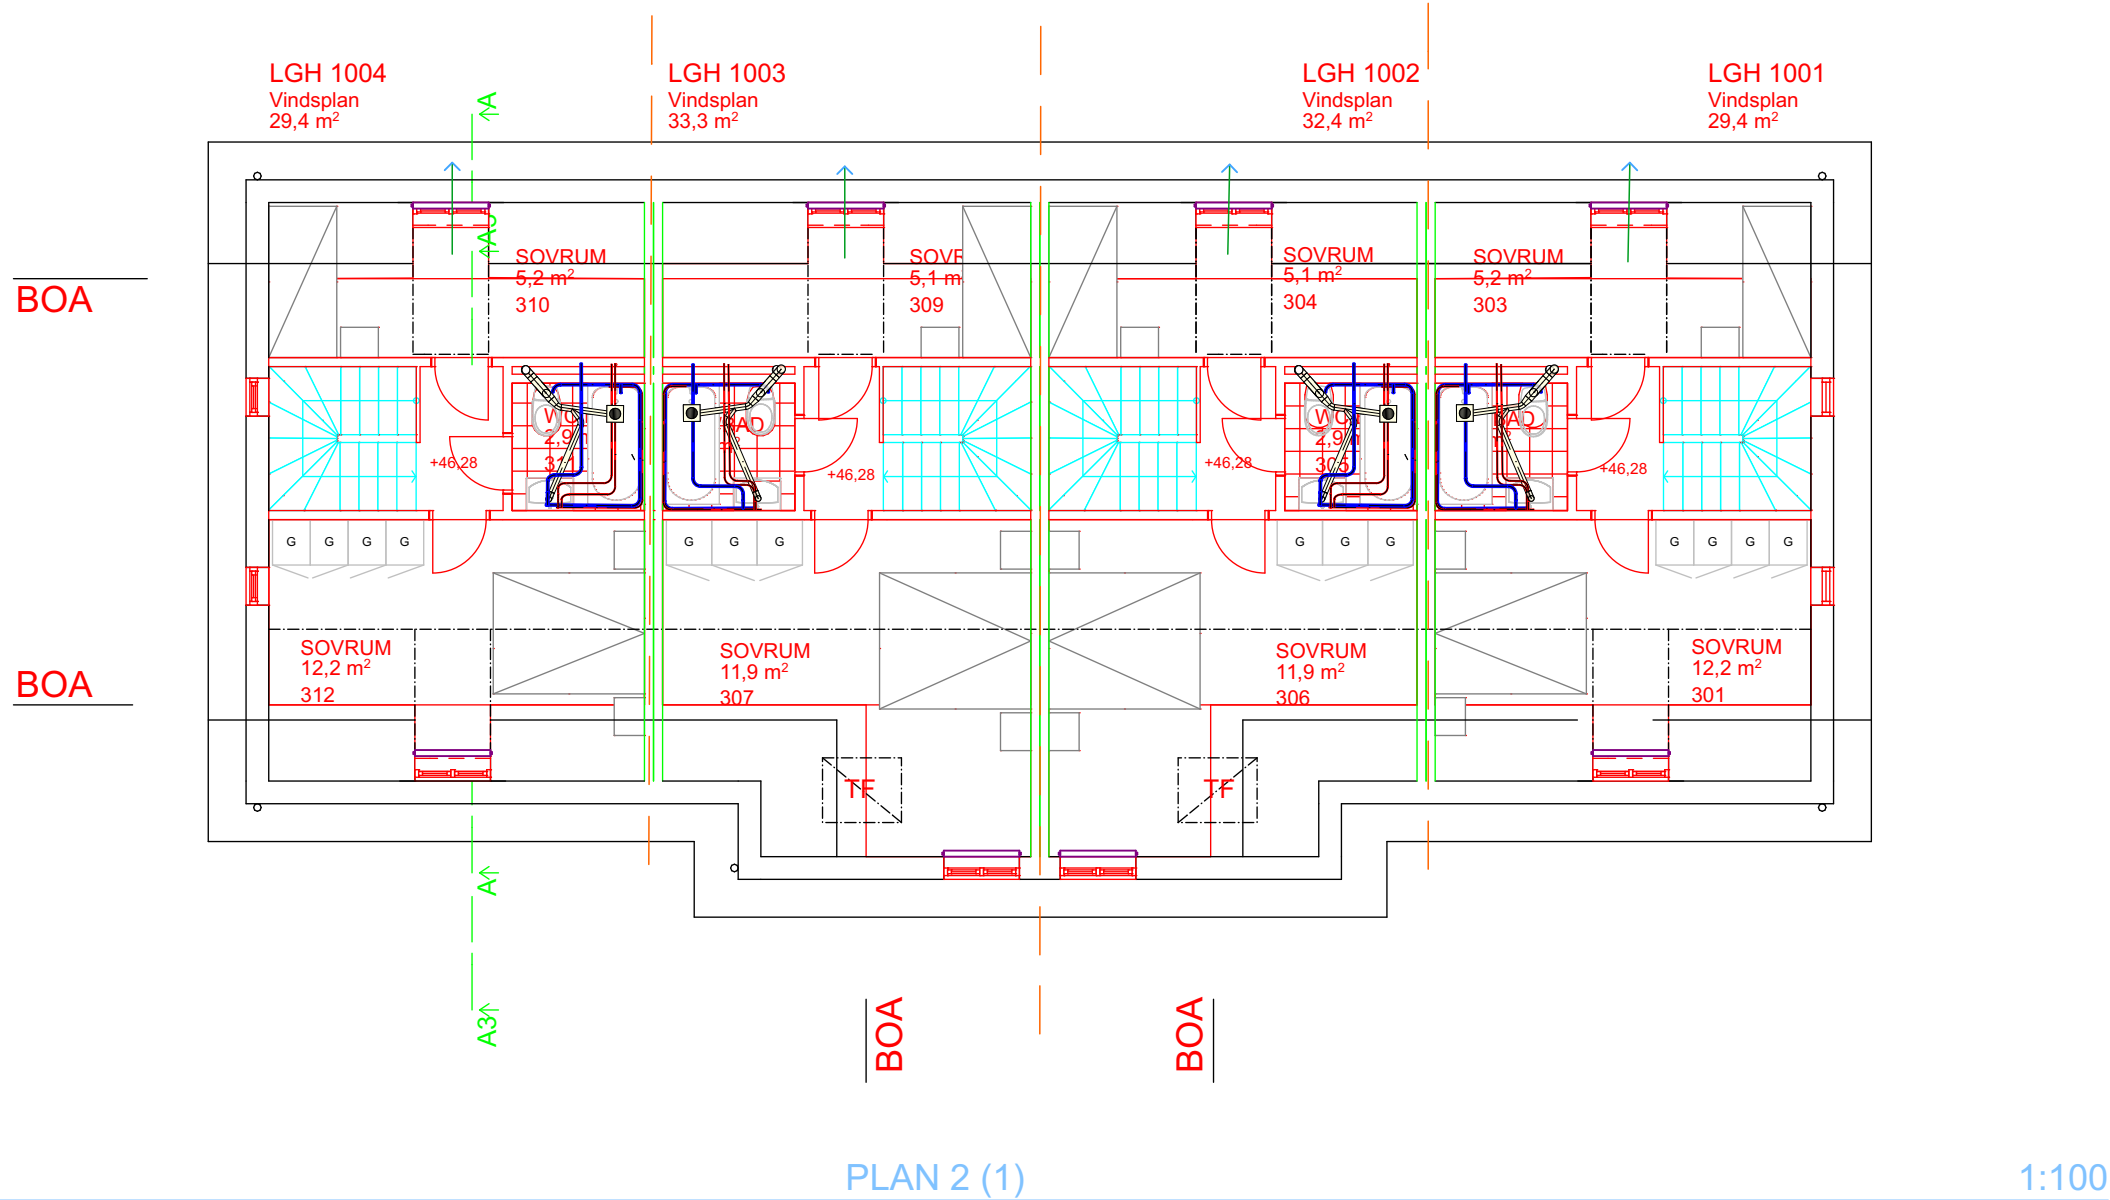

ISH

Consulting Group

Jesper Nilsson

Av. Carlota Alessandri 89, 4c
269 20 Torremolinos Malaga
Tel: +46 739 877 445
E-post: jesper@ish-consult.com

BYGGHANDLING

GRÅGÅSEN 25
ASPUDDEN
STOCKHOLM

Drawing Name

PLAN 2 (1)

Drawing Status

AVLOPP PLAN2

Modified by

J. NILSSON

Date

2021-01-25

Checked by

J. NILSSON

Date

2021-01-25

Drawing Scale

1:100

Layout ID

V-53.04

Revision

-1.

Källare (2)


1:100

BRUTTOAREA: 698,9 m²
BYGGNADSAREA: 179 m²

LÄGENHET 1004
7 RK 143,4 m²
varav nedre plan
38,3 m² (biarea)

LÄGENHET 1003
7 RK 154,6 m²
varav nedre plan
36,2 m² (biarea)

LÄGENHET 1002
7 RK 154,6 m²
varav nedre plan
36,2 m² (biarea)

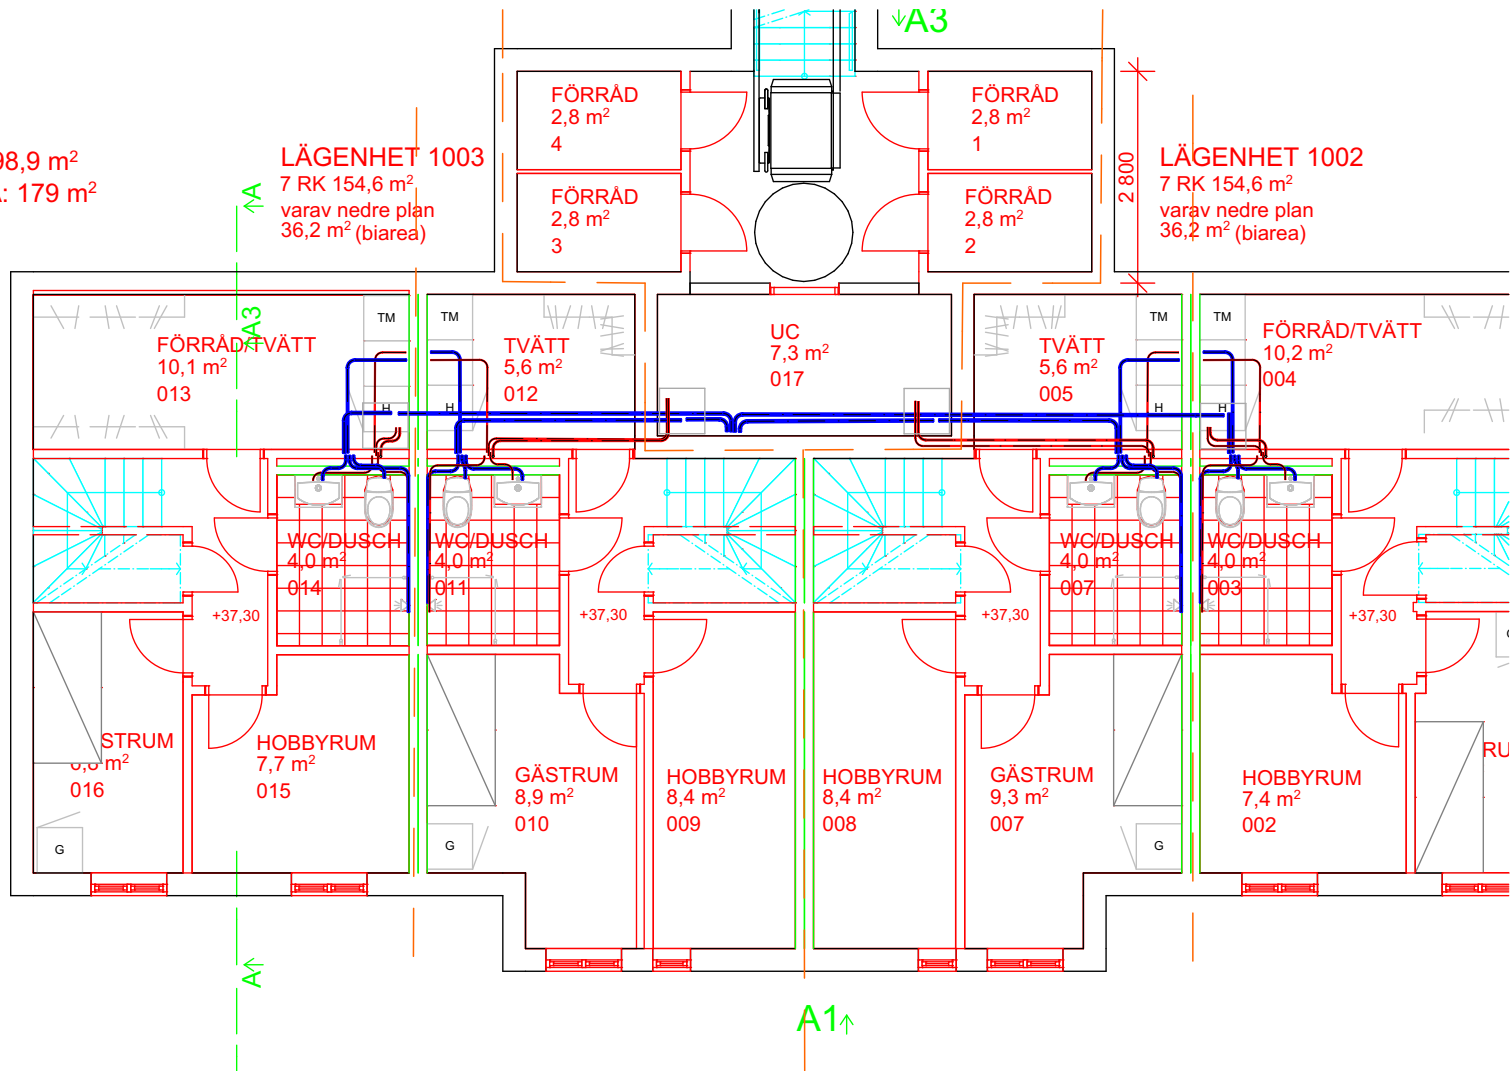

ISH
Consulting Group

Jesper Nilsson

Av. Carlota Alessandri 89, 4c
269 20 Torremolinos Malaga
Tel: +46 739 877 445
E-post: jesper@ish-consult.com

BYGGHANDLING

GRÄGÅSEN 25
ASPUDDEN
STOCKHOLM

Drawing Name

Källare (2)

Drawing Status

TAPPVATTEN KÄLLARE

Modified by

J. NILSSON

Date

2021-01-25

Checked by

J. NILSSON

Date

2021-01-25


Drawing Scale

1:100

Layout ID

V-52.01

Revision

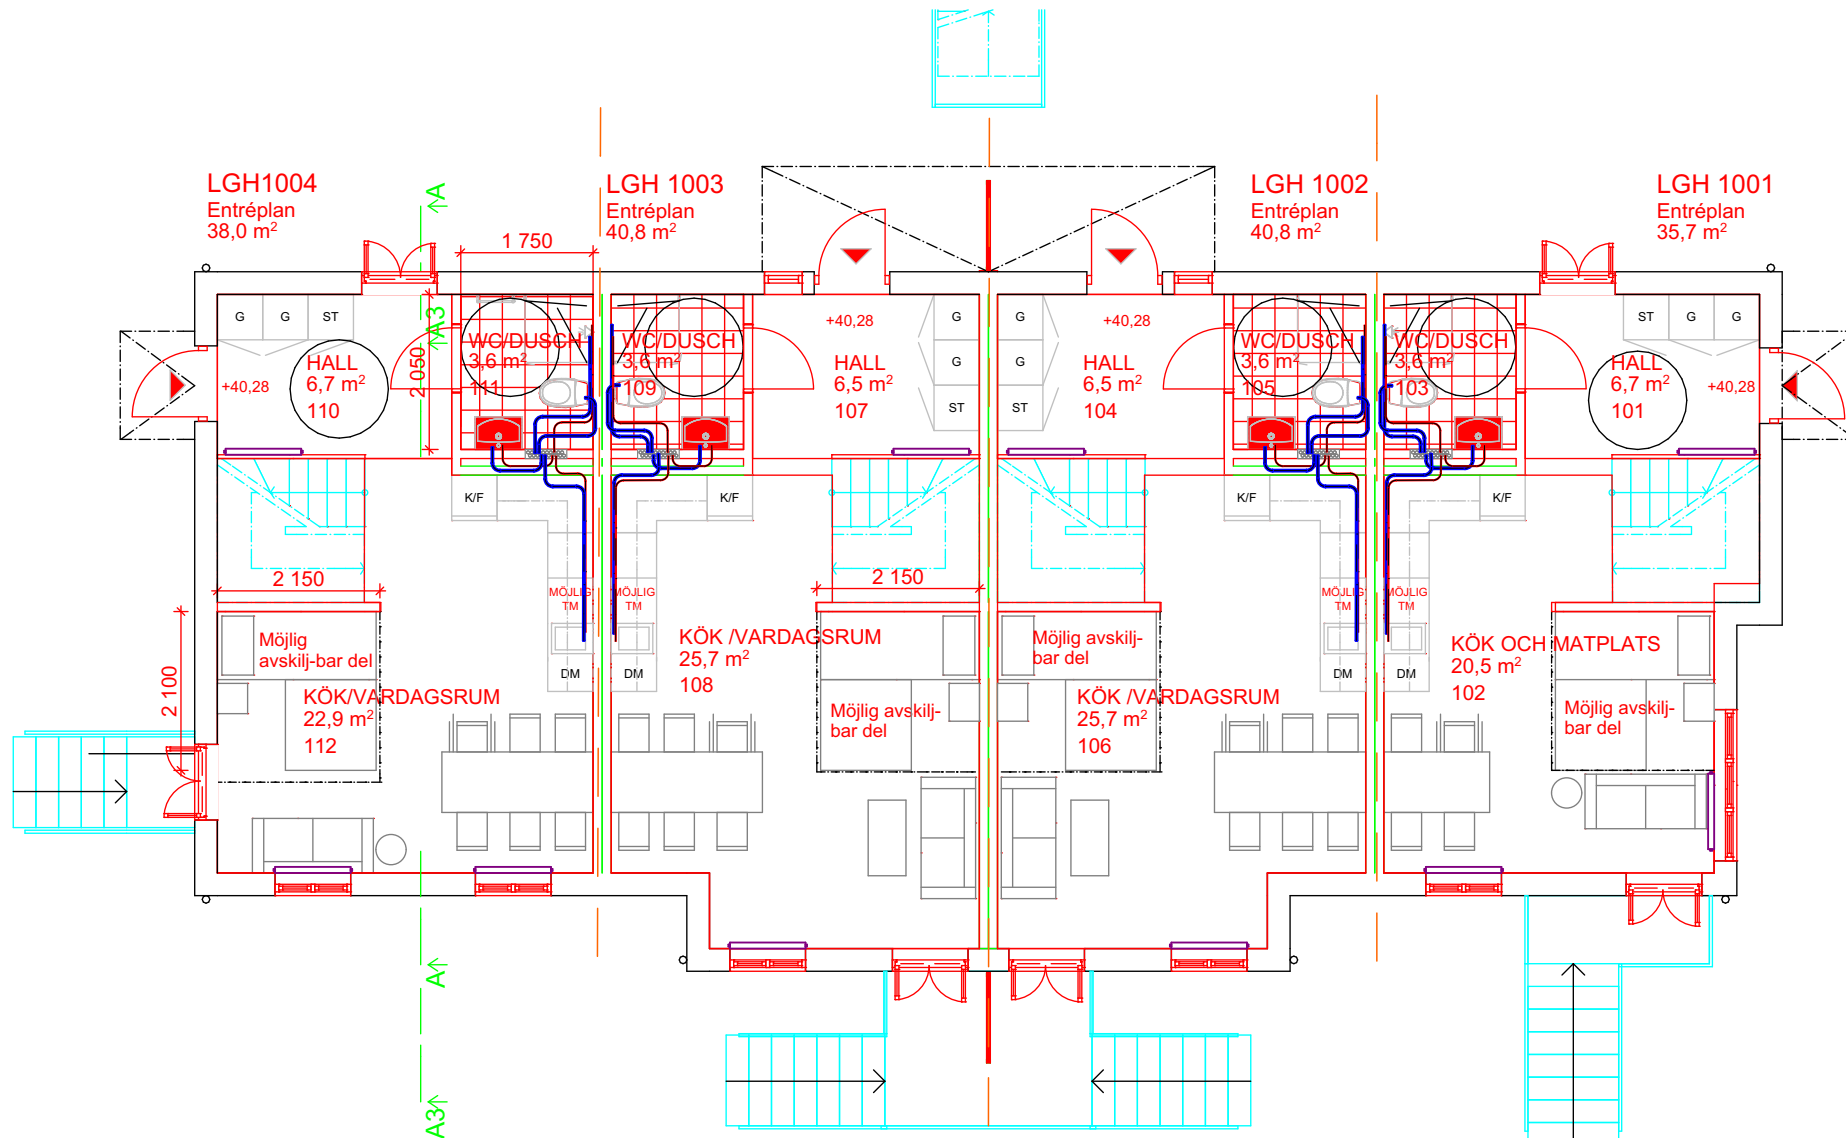

0.

BOTTENPLAN (2)

1:100

ISH
Consulting Group

Jesper Nilsson

Av. Carlota Alessandri 89, 4c
269 20 Torremolinos Malaga
Tel: +46 739 877 445
E-post: jesper@ish-consult.com

BYGGHANDLING

GRÅGÅSEN 25
ASPUDDEN
STOCKHOLM

Drawing Name
BOTTENPLAN (2)


Drawing Status
TAPPVATTEN BOTTENPLAN

Modified by
J. NILSSON Date
2021-01-25

Checked by
J. NILSSON Date
2021-01-25

Drawing Scale
1:100

Layout ID
V-52.02 Revision

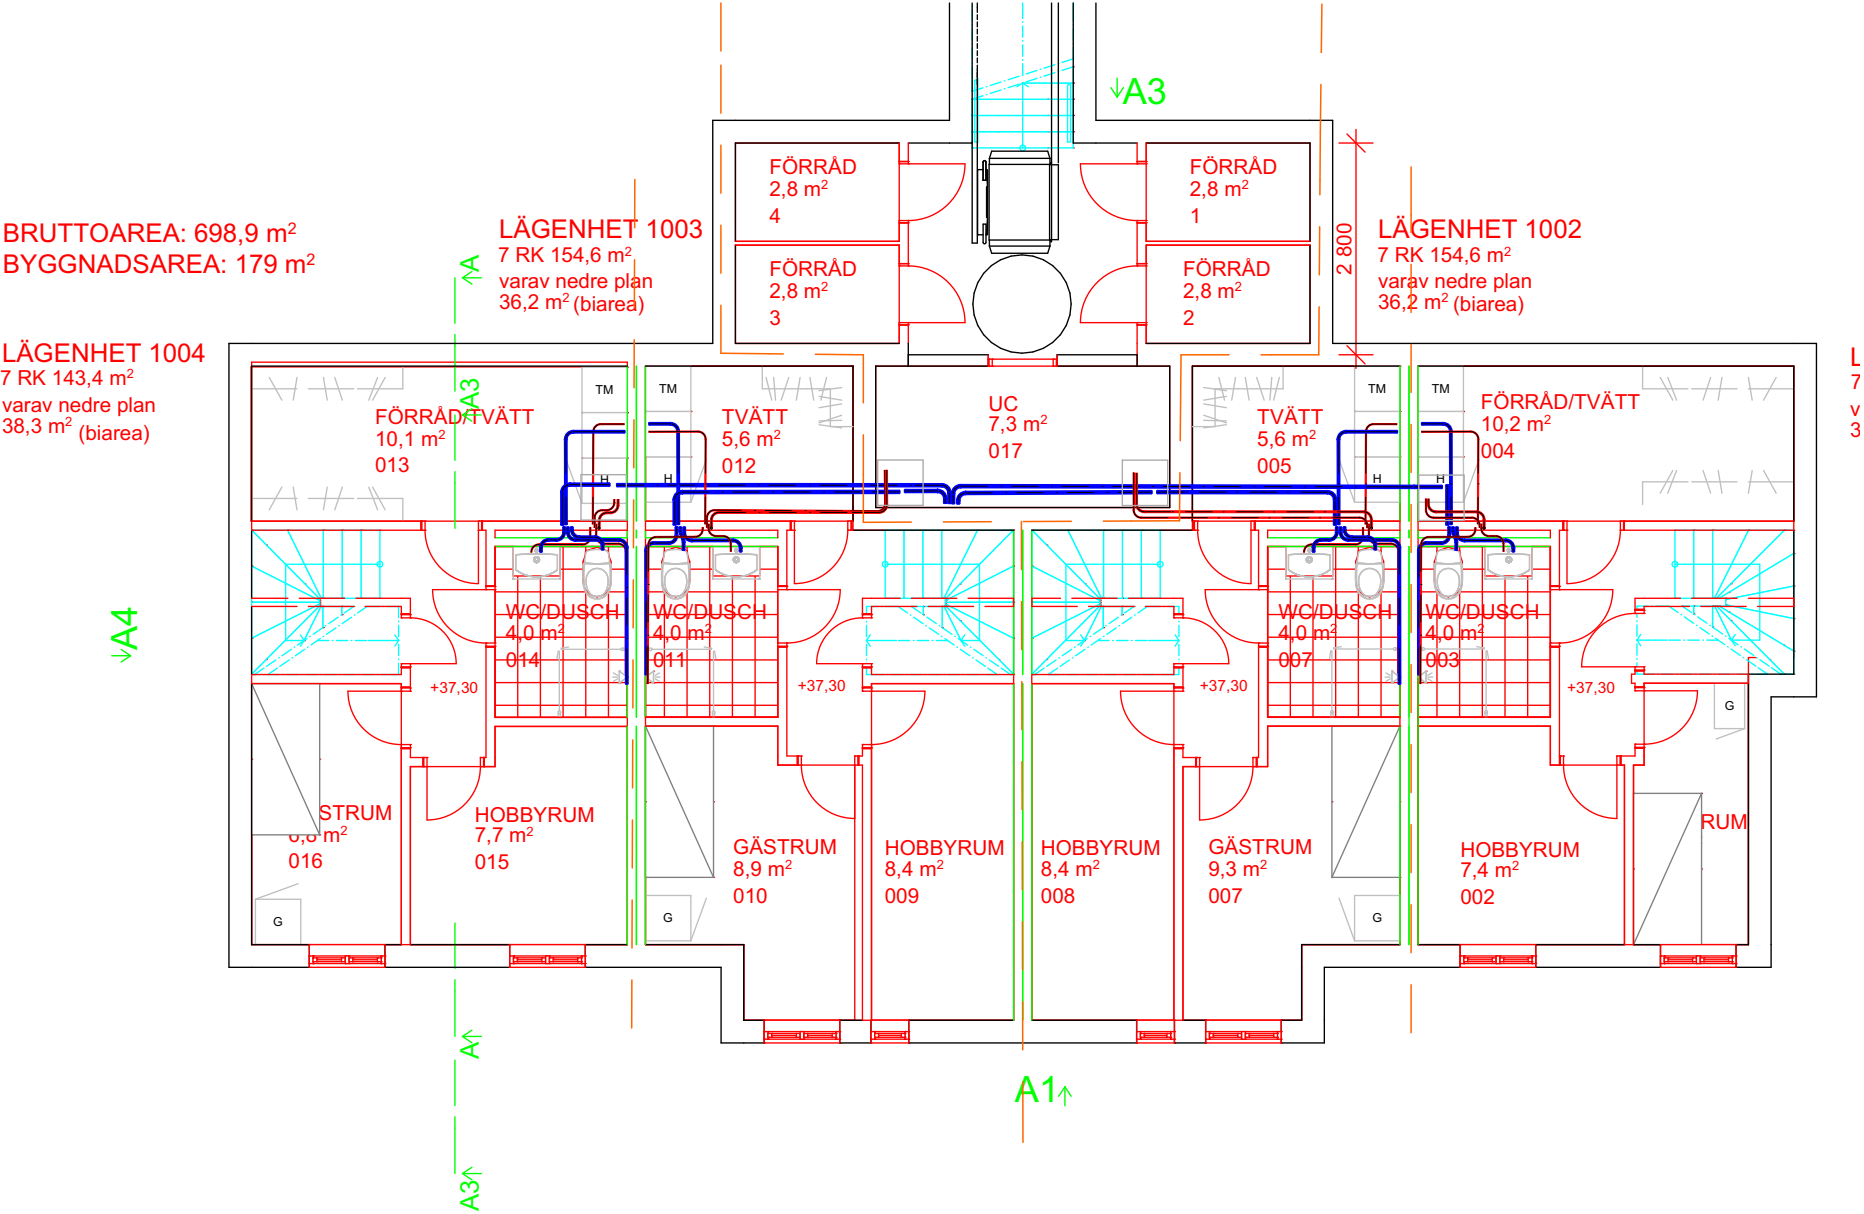

ISH
Consulting Group

Jesper Nilsson

Av. Carlota Alessandri 89, 4c
269 20 Torremolinos Malaga
Tel: +46 739 877 445
E-post: jesper@ish-consult.com

BYGGHANDLING

GRÅGÅSEN 25
ASPUDDEN
STOCKHOLM

Drawing Name
Källare (3)

Drawing Status
TAPPVATTEN PLAN 2

Modified by
J. NILSSON

Date
2021-01-25

Checked by
J. NILSSON


Date
2021-01-25

Drawing Scale
1:100

Layout ID
V-52.03

Revision

FASTIGHETE

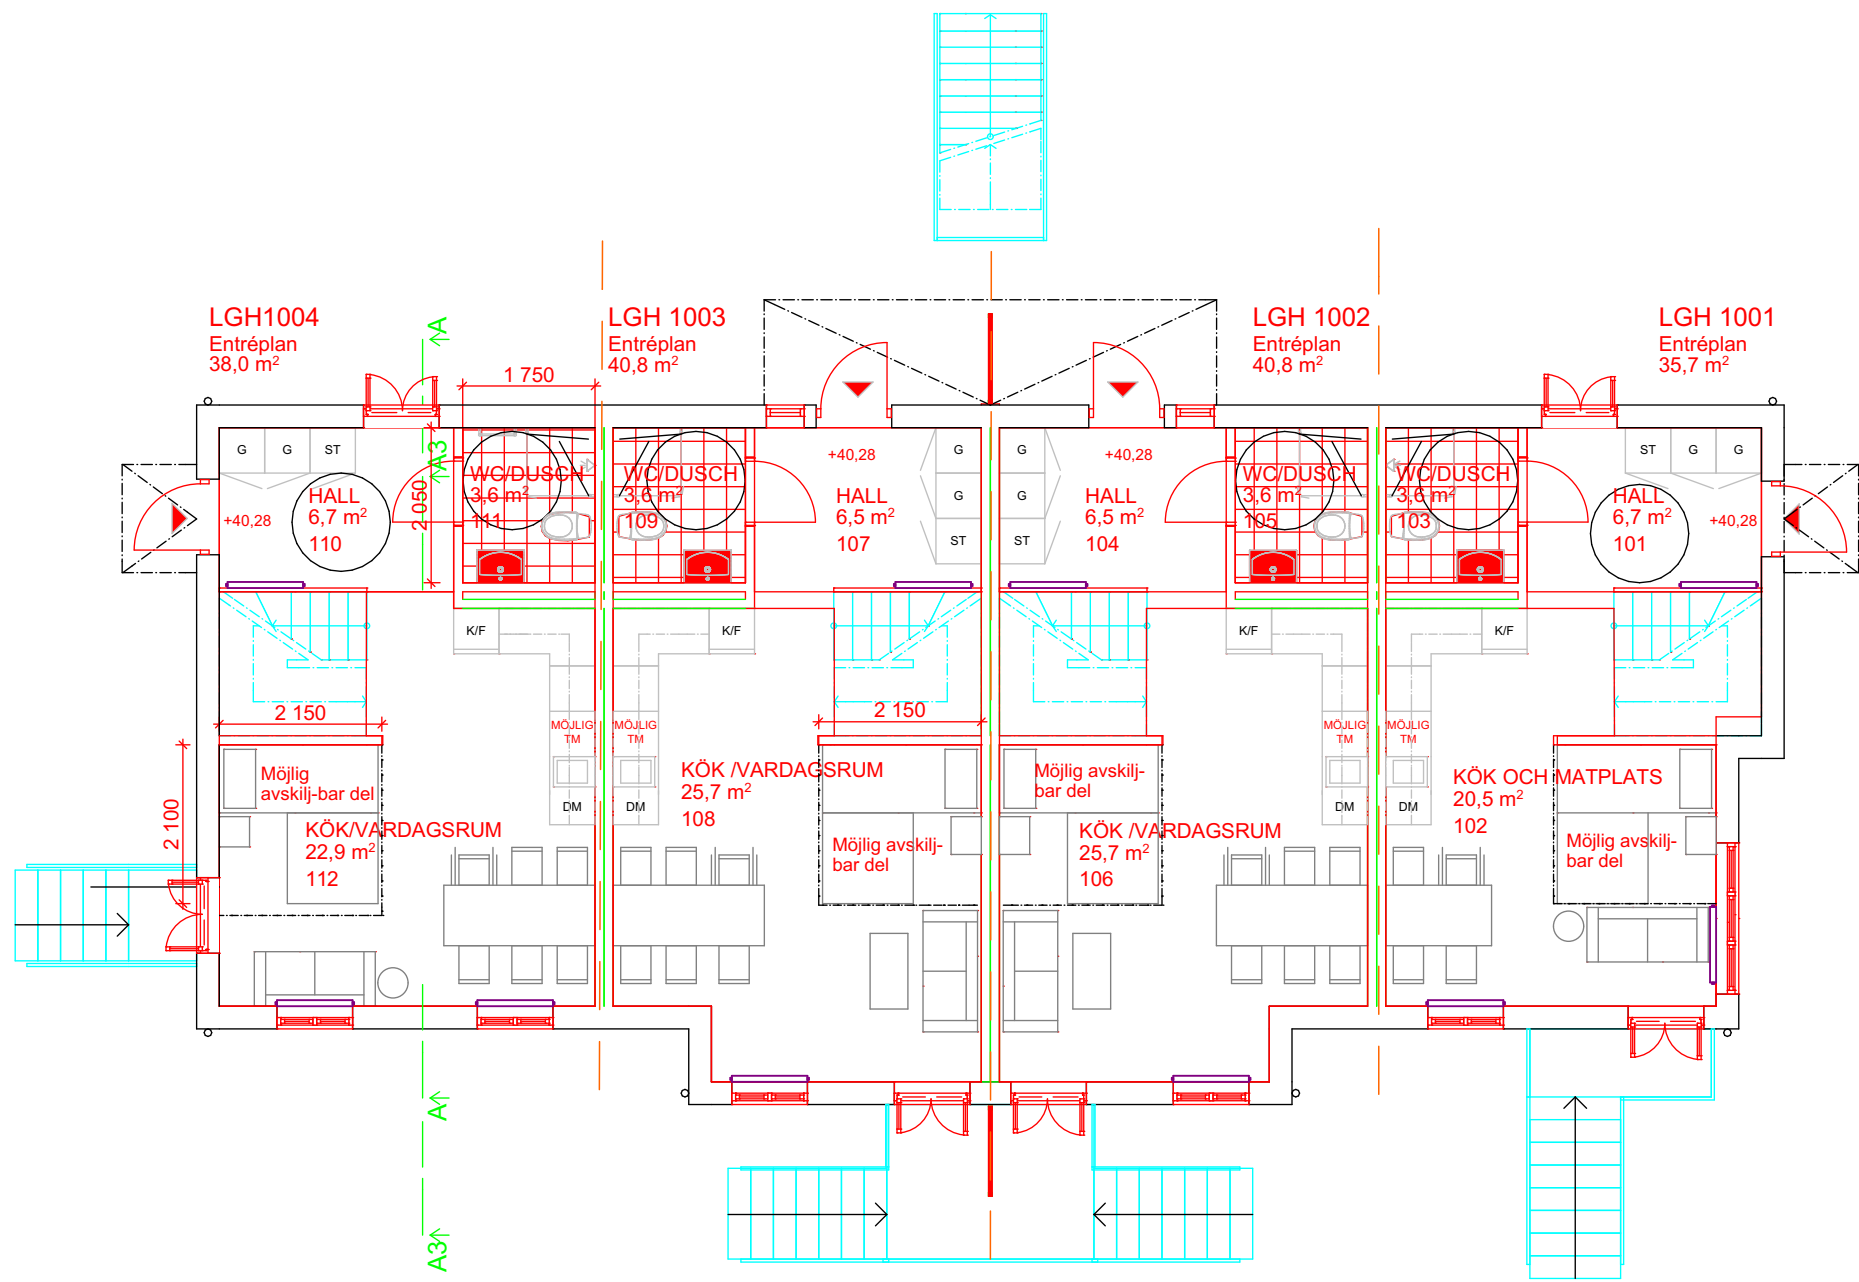

ISH
Consulting Group

Jesper Nilsson

Av. Carlota Alessandri 89, 4c
269 20 Torremolinos Malaga
Tel: +46 739 877 445
E-post: jesper@ish-consult.com

BYGGHANDLING

GRÅGÅSEN 25
ASPUDDEN
STOCKHOLM

Drawing Name
BOTTENPLAN (3)


Drawing Status
RADIATORER

Modified by
J. NILSSON Date
2021-01-25

Checked by
J. NILSSON Date
2021-01-25

Drawing Scale
1:100

Layout ID
V-56.01 Revision

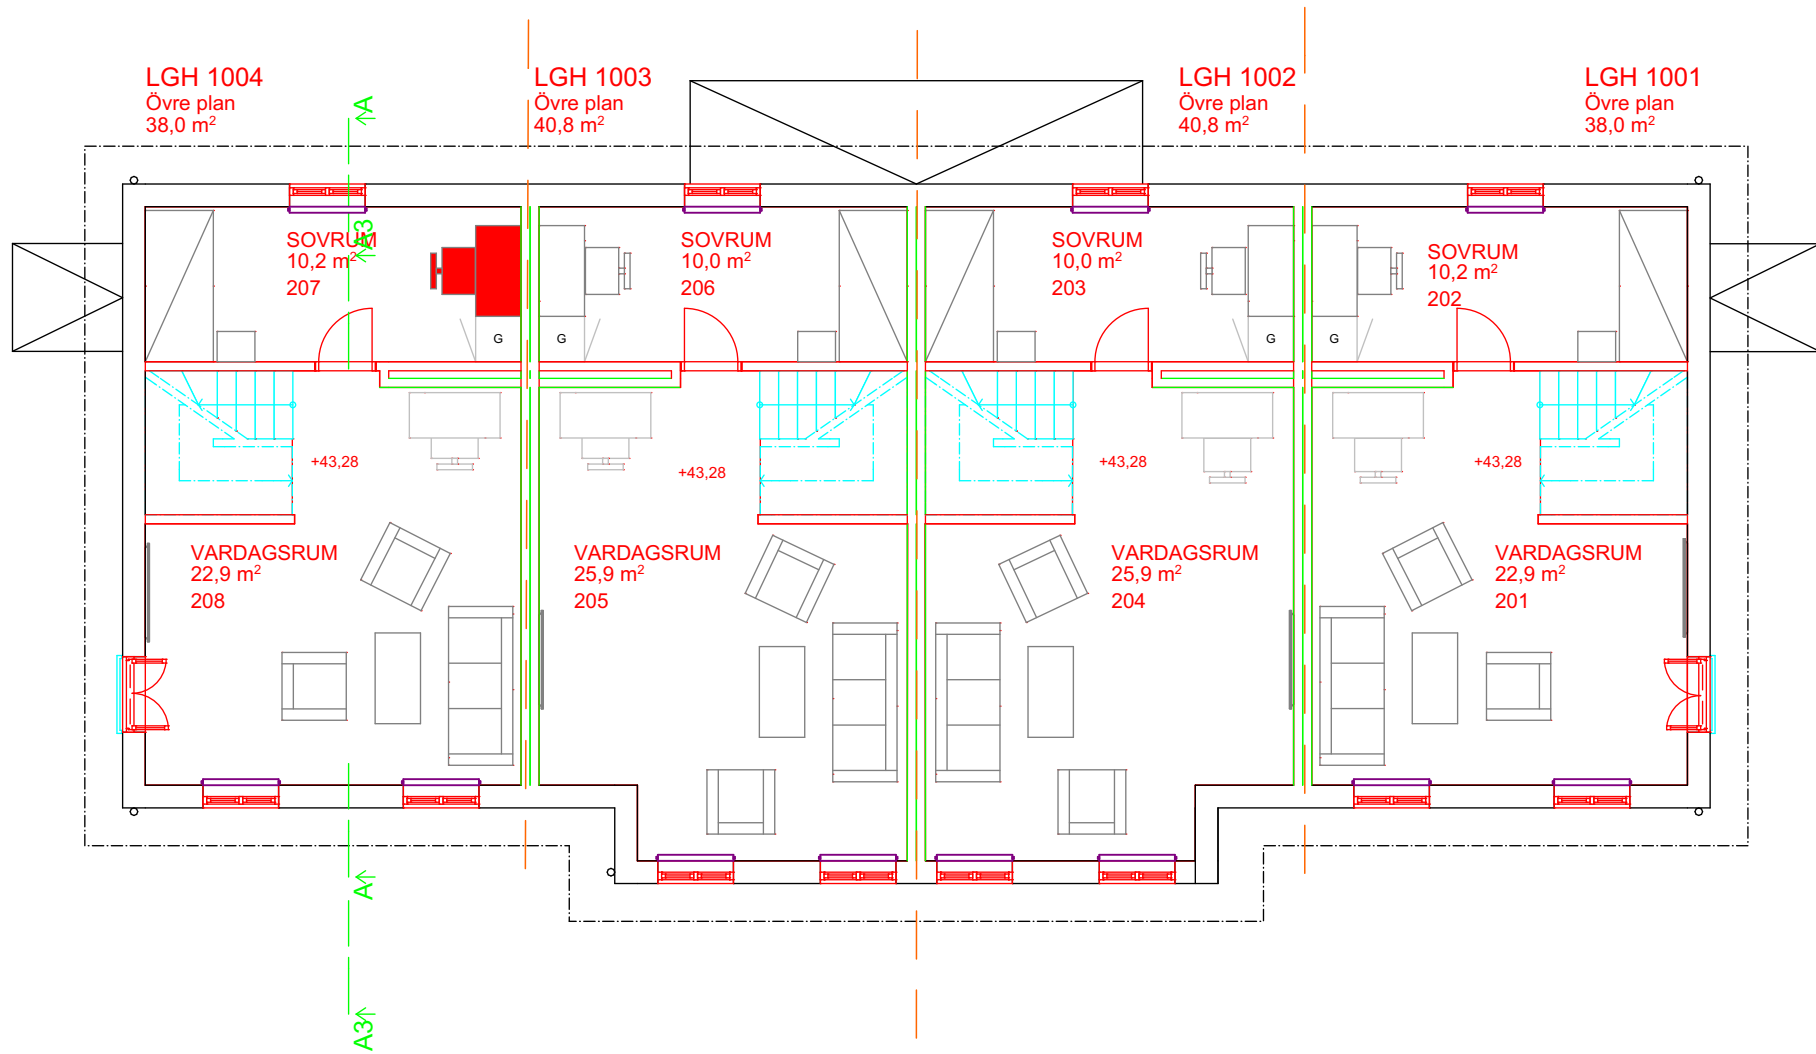

1.

PLAN 1 (2)

1:100

ISH
Consulting Group

Jesper Nilsson

Av. Carlota Alessandri 89, 4c
269 20 Torremolinos Malaga
Tel: +46 739 877 445
E-post: jesper@ish-consult.com

BYGGHANDLING

GRÅGÅSEN 25
ASPUDDEN
STOCKHOLM

Drawing Name

PLAN 1 (2)

Drawing Status

RADIATORER

Modified by
J. NILSSON

Date
2021-01-25

Checked by
J. NILSSON

Date
2021-01-25


Drawing Scale

1:100

Layout ID

V-56.02

Revision

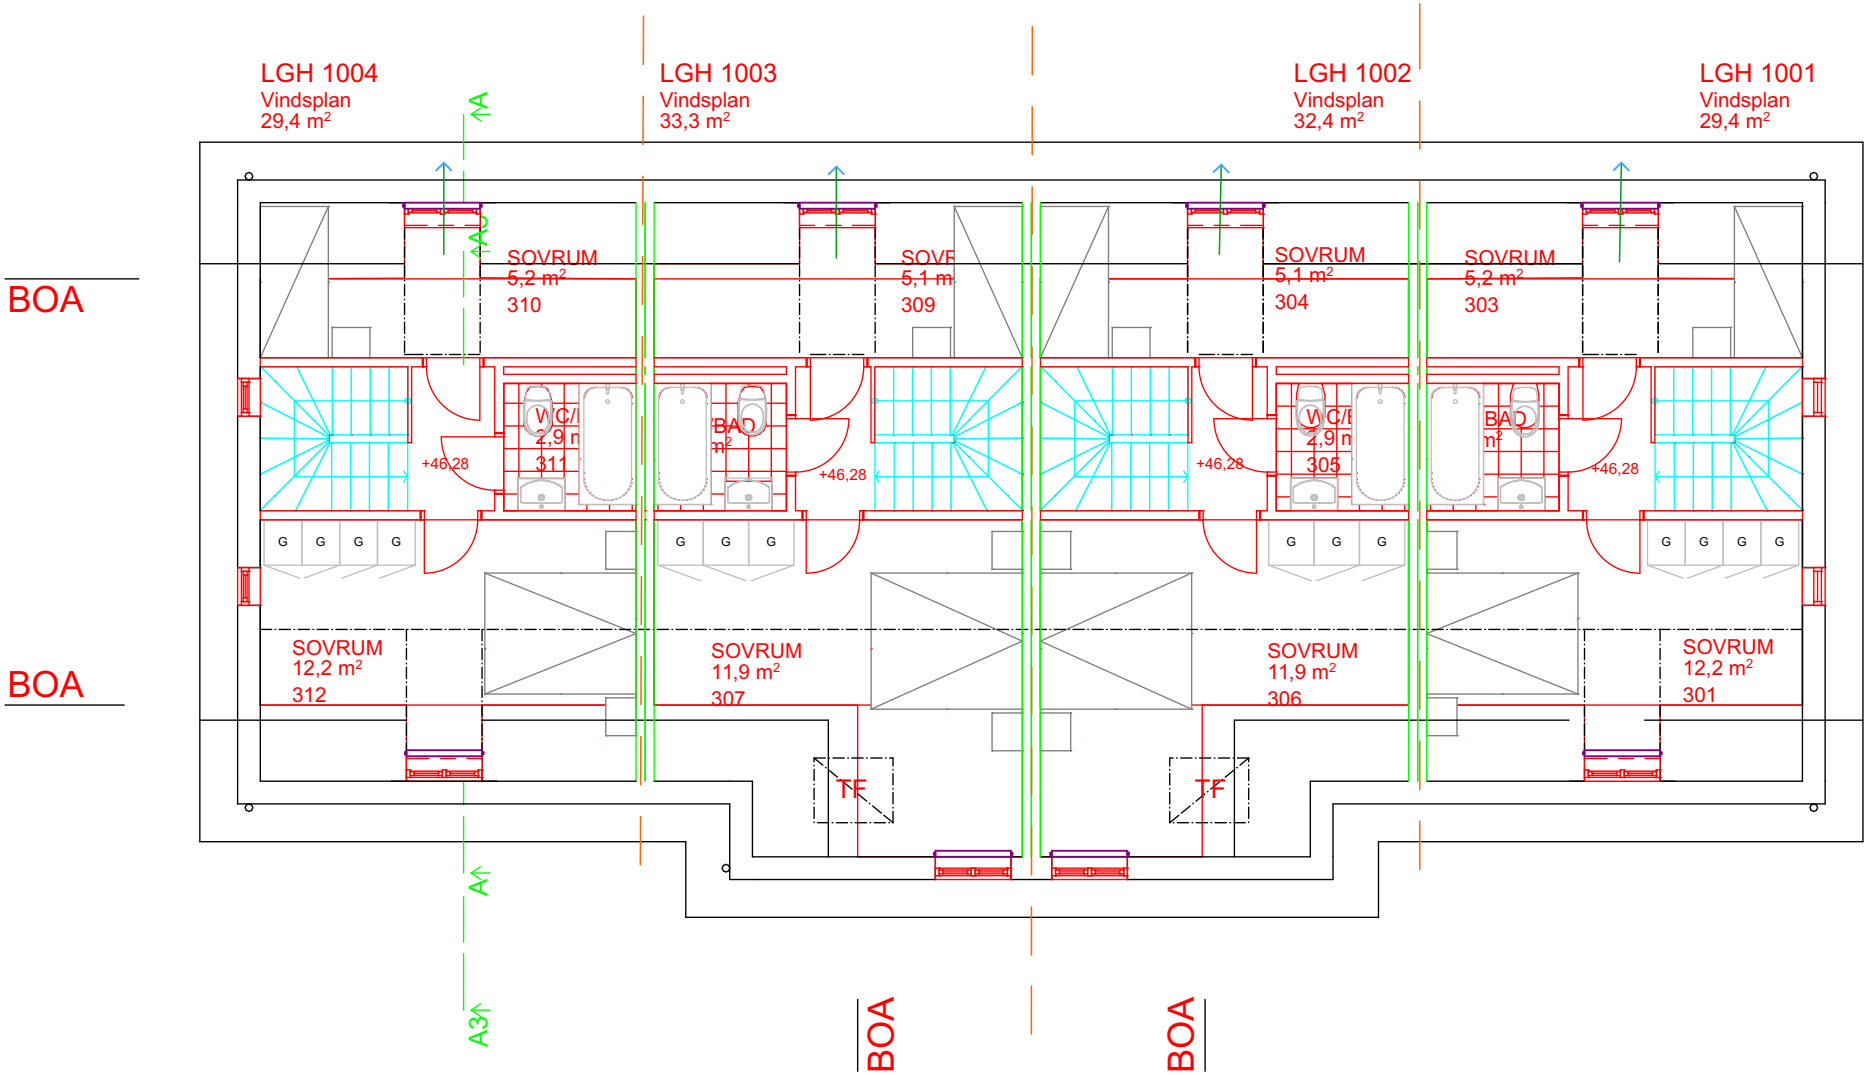

ISH
Consulting Group

Jesper Nilsson

Av. Carlota Alessandri 89, 4c
269 20 Torremolinos Malaga
Tel: +46 739 877 445
E-post: jesper@ish-consult.com

BYGGHANDLING

GRÅGÅSEN 25
ASPUDDEN
STOCKHOLM

Drawing Name

PLAN 2 (2)

Drawing Status

RADIATORER

Modified by
J. NILSSON

Date
2021-01-25

Checked by
J. NILSSON

Date
2021-01-25

Drawing Scale

1:100

Layout ID

V-56.03

Revision


BRUTTOAREA: 698,9 m²
BYGGNADSAREA: 179 m²

LÄGENHET 1004
7 RK 143,4 m²
varav nedre plan
38,3 m² (biarea)

LÄGENHET 1003
7 RK 154,6 m²
varav nedre plan
36,2 m² (biarea)

LÄGENHET 1002
7 RK 154,6 m²
varav nedre plan
36,2 m² (biarea)

LÄGENHET 1001
7 RK 138,8 m²
varav nedre plan
35,7 m² (biarea)

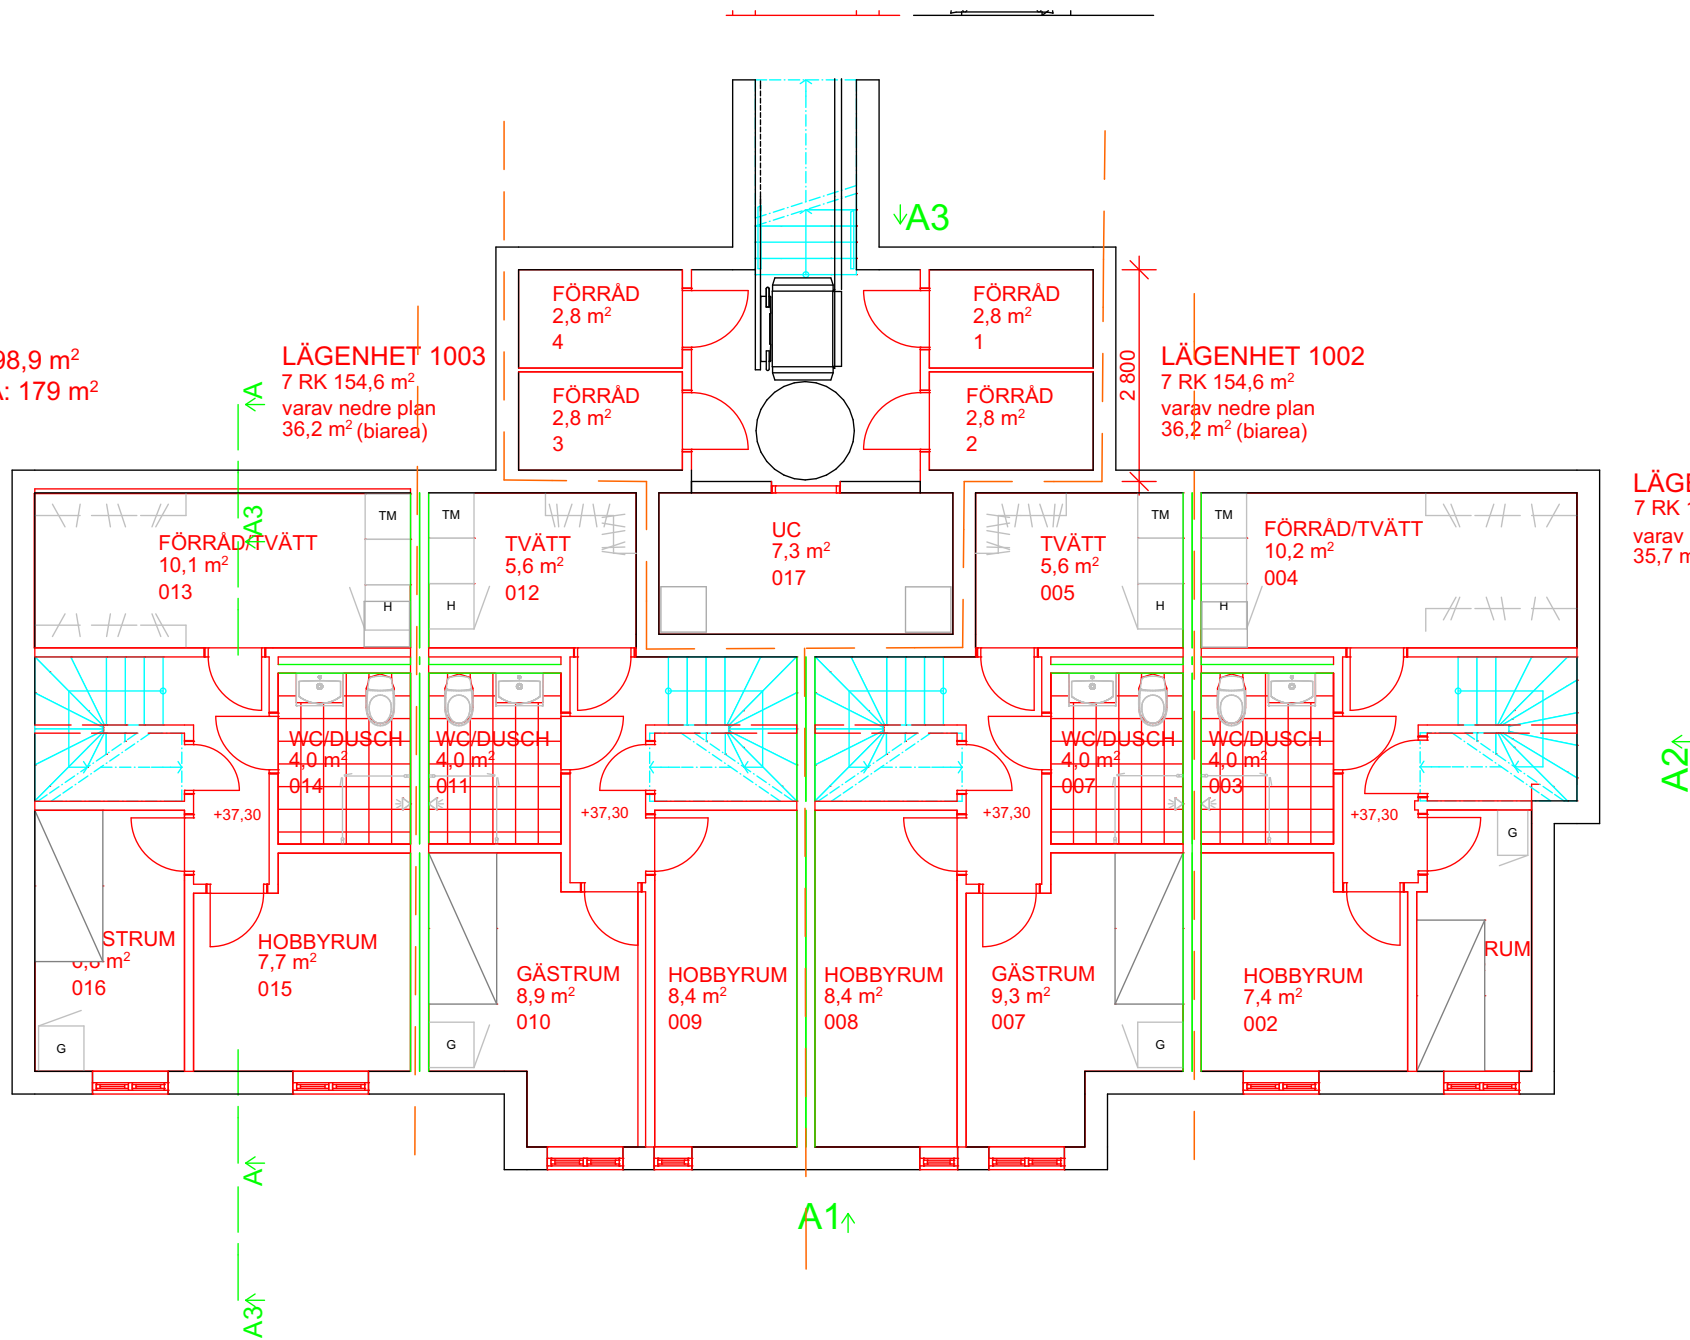

ISH
Consulting Group

Jesper Nilsson

Av. Carlota Alessandri 89, 4c
269 20 Torremolinos Malaga
Tel: +46 739 877 445
E-post: jesper@ish-consult.com

BYGGHANDLING

GRÅGÅSEN 25
ASPUDDEN
STOCKHOLM

Drawing Name

Källare (4)

Drawing Status

BRANDCELLSINDELNING

Modified by
J. NILSSON

Date
2021-01-25

Checked by
J. NILSSON

Date
2021-01-25


Drawing Scale

1:100

Layout ID

P-99.01

Revision

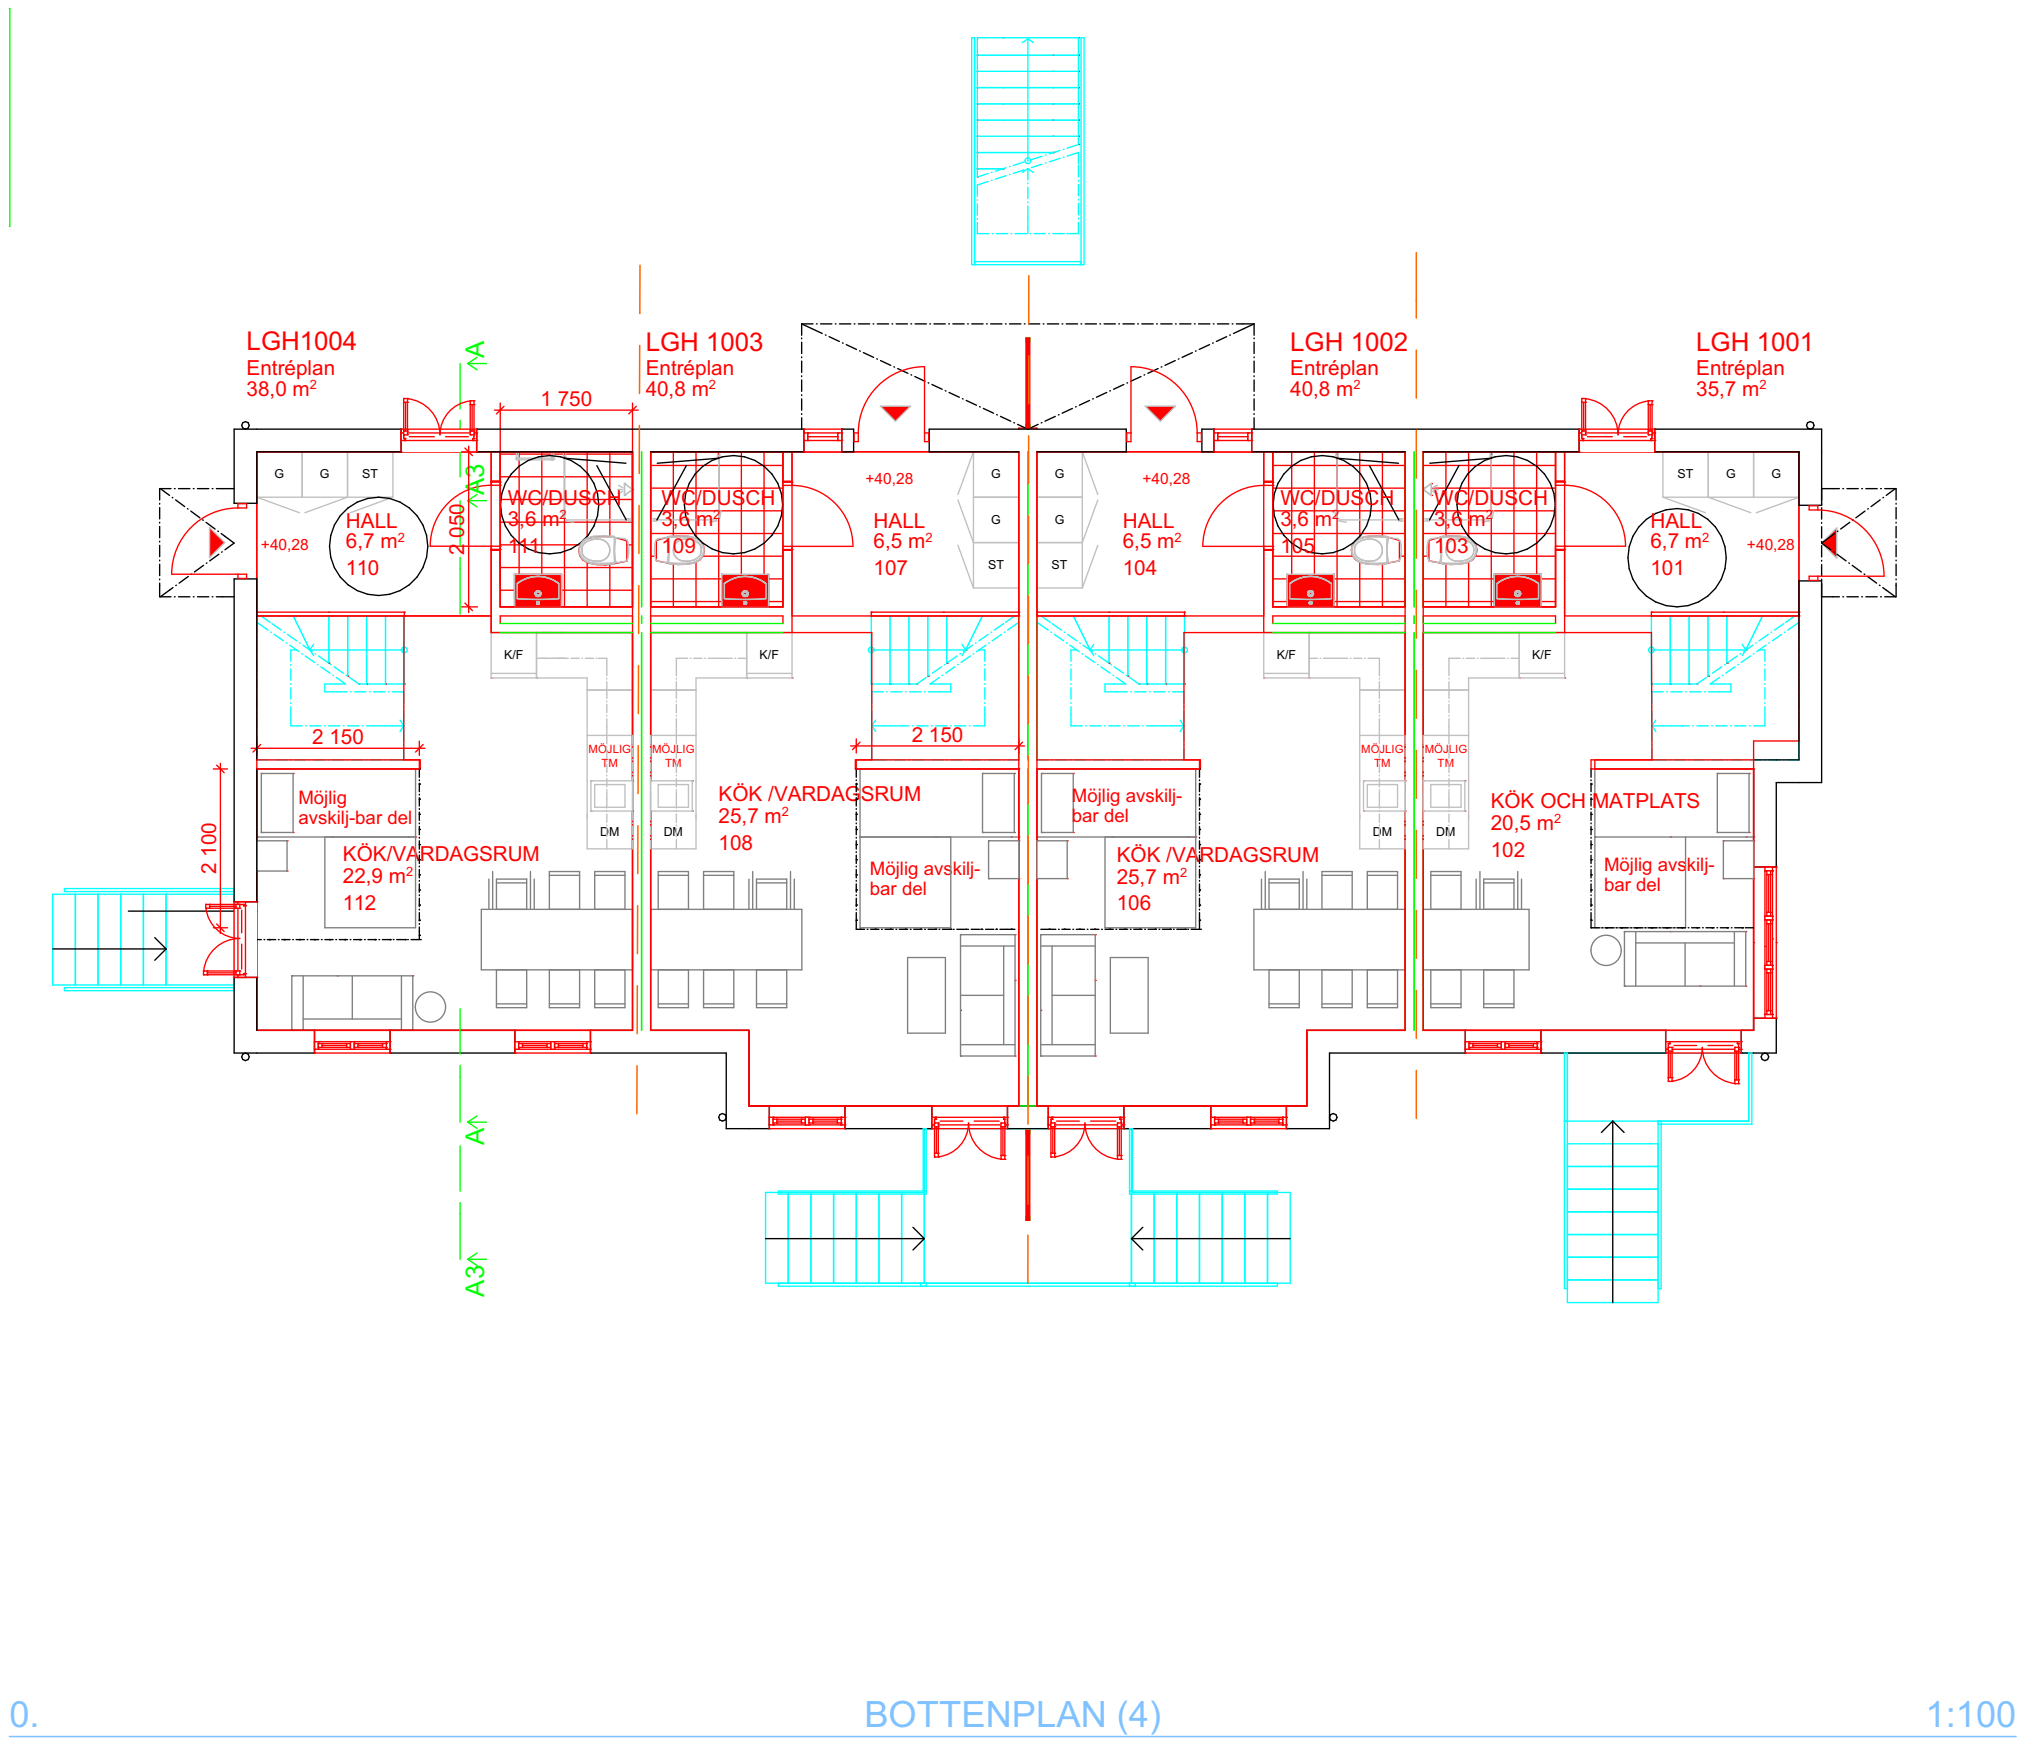


ISH
Consulting Group

Jesper Nilsson

Av. Carlota Alessandri 89, 4c
269 20 Torremolinos Malaga
Tel: +46 739 877 445
E-post: jesper@ish-consult.com

| | |
|--------------------------------------|----------------------------|
| BYGGHANDLING | |
| GRÅGÅSEN 25 ASPUDDEN STOCKHOLM | |
| Drawing Name | BOTTENPLAN (4) |
| Drawing Status | BRANDCELLSINDELNING |
| Modified by J. NILSSON | Date 2021-01-25 |
| Checked by J. NILSSON | Date 2021-01-25 |
| Drawing Scale | 1:100 |
| Layout ID P-99.02 | Revision |

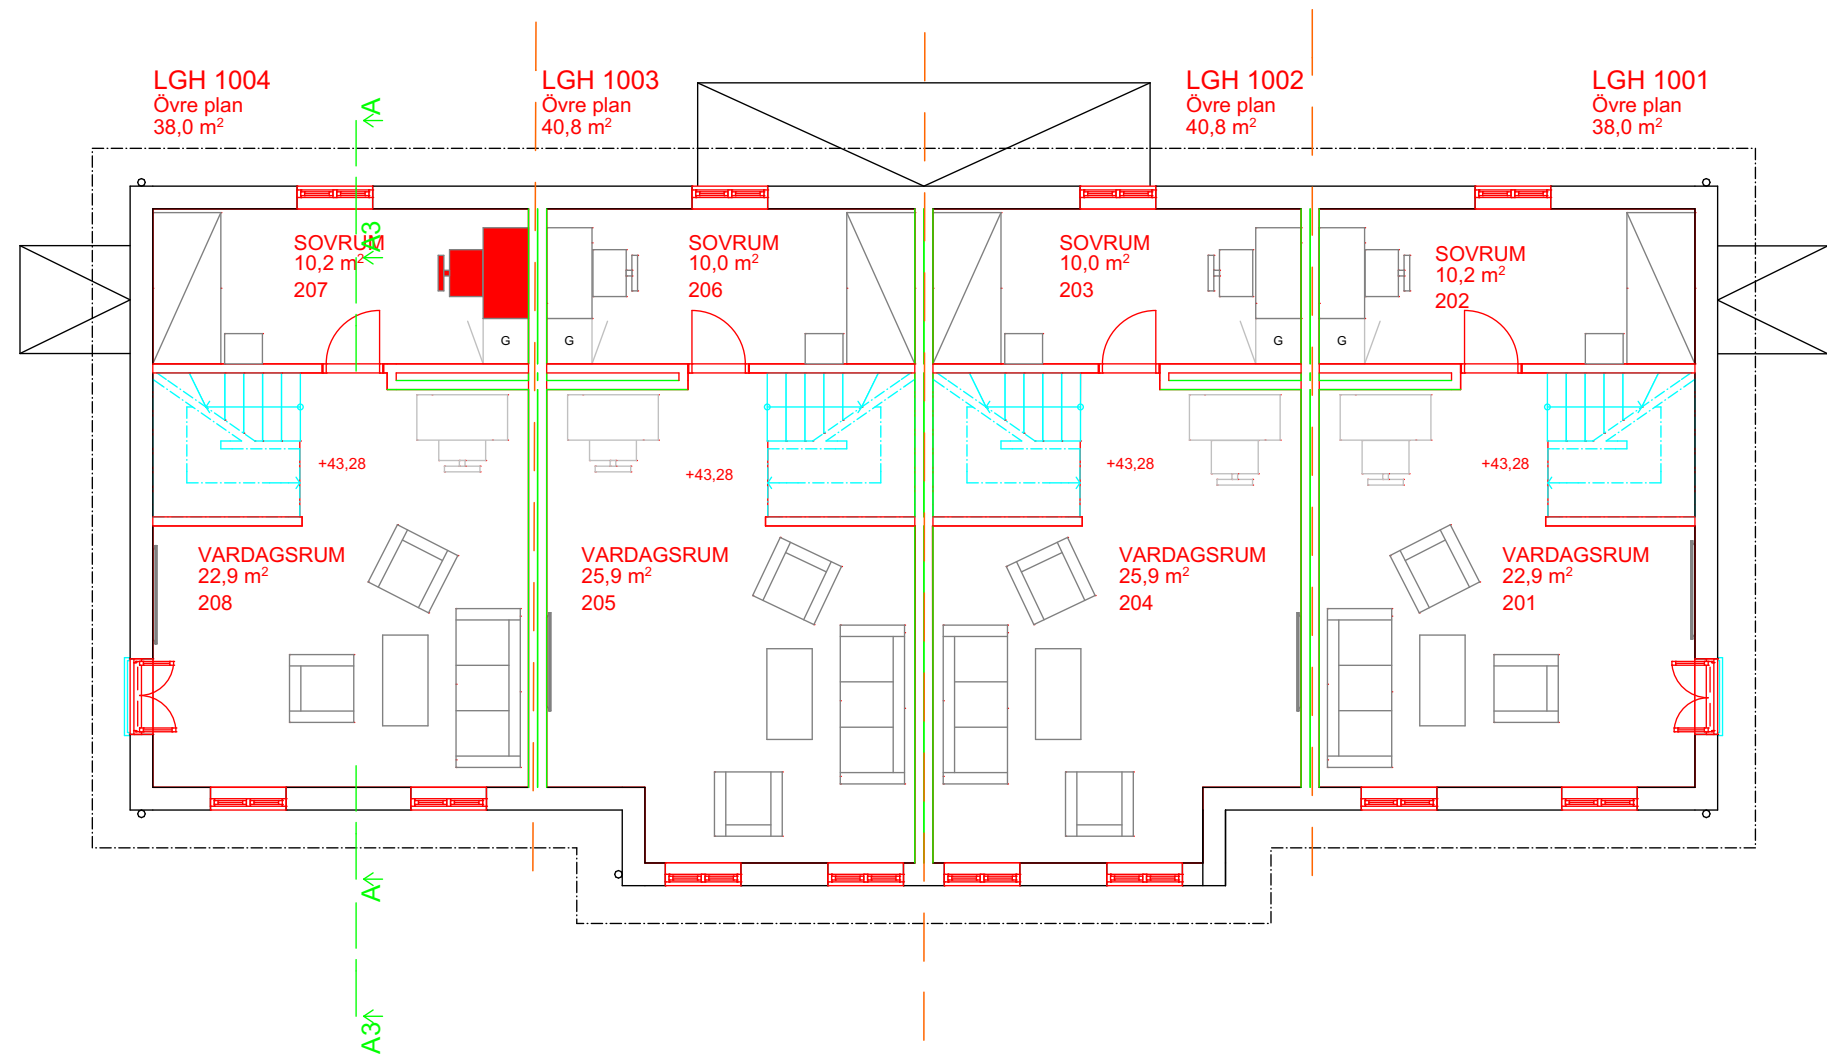

ISH

Consulting Group

Jesper Nilsson

Av. Carlota Alessandri 89, 4c
269 20 Torremolinos Malaga
Tel: +46 739 877 445
E-post: jesper@ish-consult.com

BYGGHANDLING

GRÅGÅSEN 25
ASPUDDEN
STOCKHOLM

Drawing Name

PLAN 1 (3)

Drawing Status

BRANDCELLSINDELNING

Modified by

J. NILSSON

Date

2021-01-25

Checked by

J. NILSSON

Date

2021-01-25


Drawing Scale

1:100

Layout ID

P-99.03

Revision

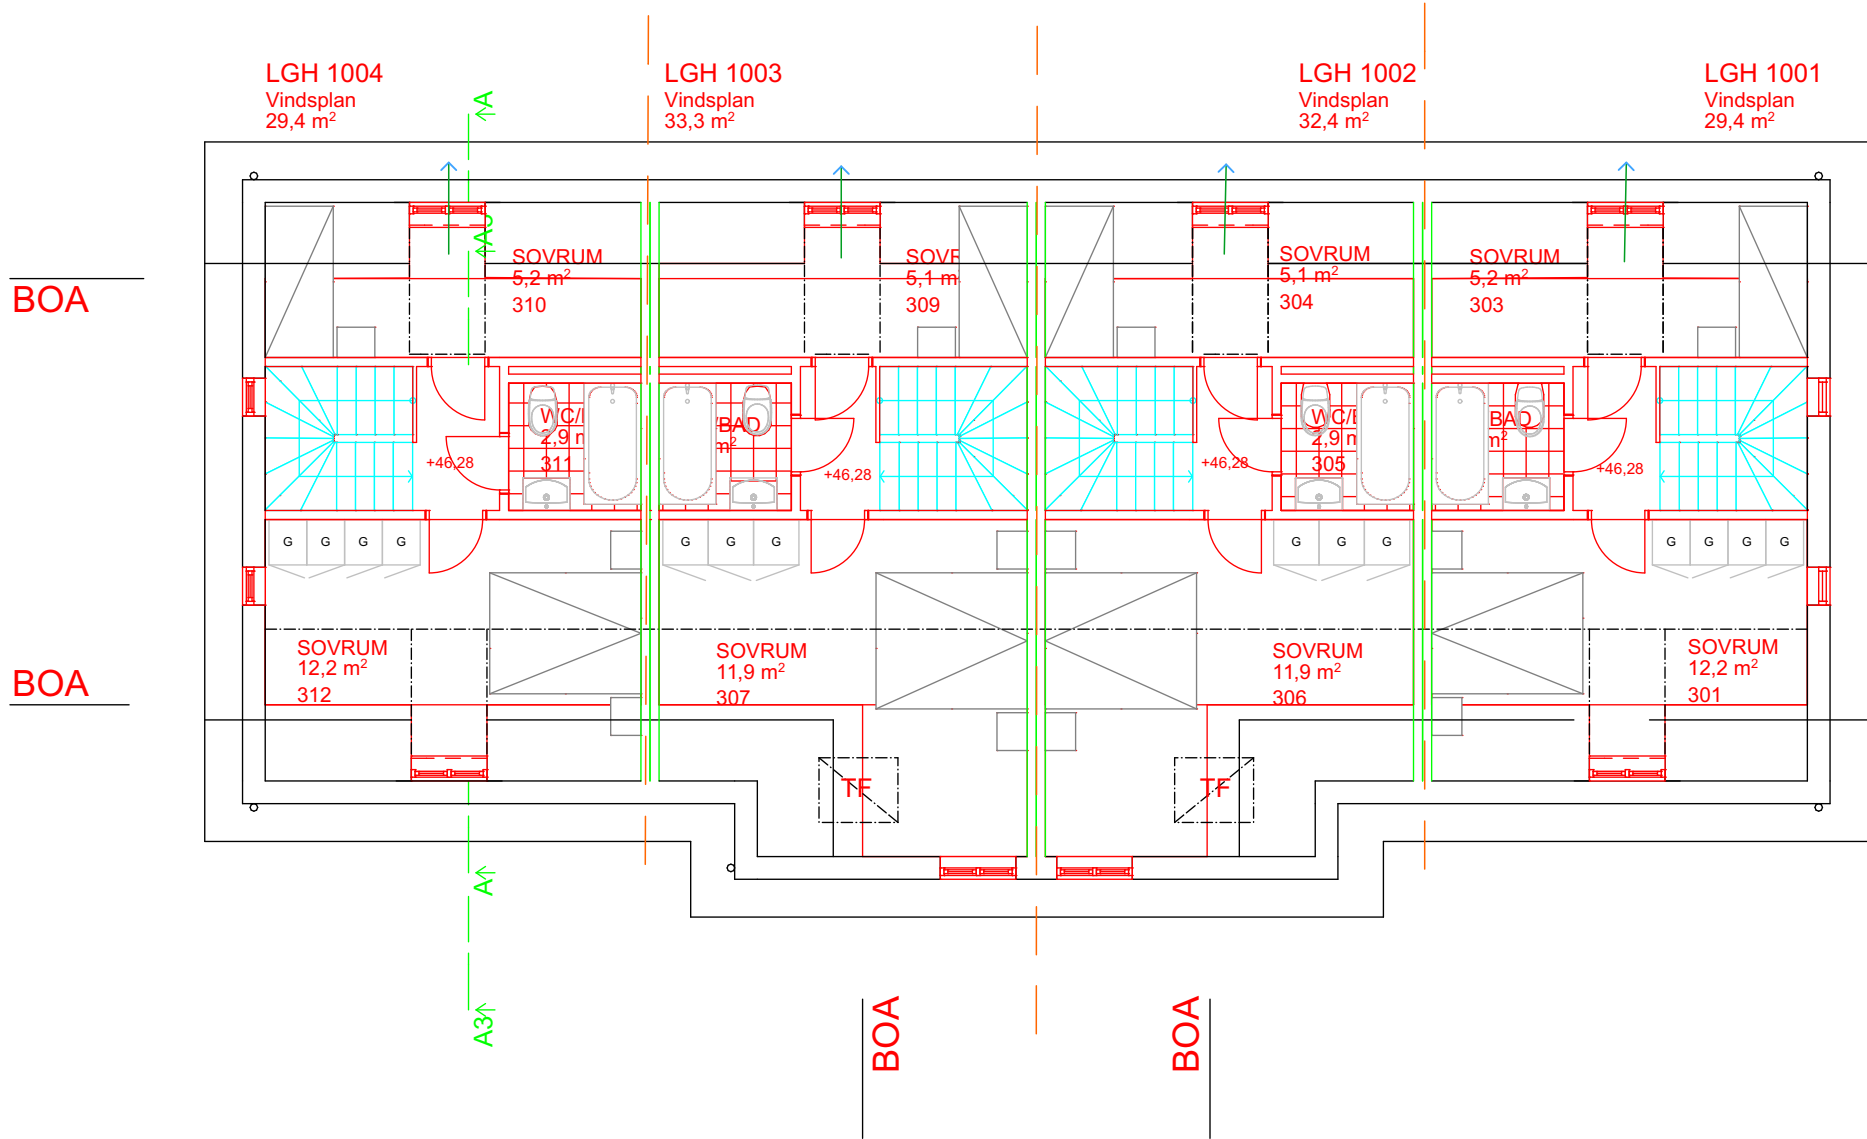

ISH
Consulting Group

Jesper Nilsson

Av. Carlota Alessandri 89, 4c
269 20 Torremolinos Malaga
Tel: +46 739 877 445
E-post: jesper@ish-consult.com

BYGGHANDLING

GRÅGÅSEN 25
ASPUDDEN
STOCKHOLM

Drawing Name

PLAN 2 (3)

Drawing Status

BRANDCELLSINDELNING

Modified by

J. NILSSON

Date

2021-01-25

Checked by

J. NILSSON

Date

2021-01-25

Drawing Scale

1:100

Layout ID

P-99.04

Revision