



FÖRKLARINGAR
SE A--42-4--0000001

FÖRESKRIFTER
SE A--42-4--0000001


HÄNVISNINGAR
SE A--42-4--0000001

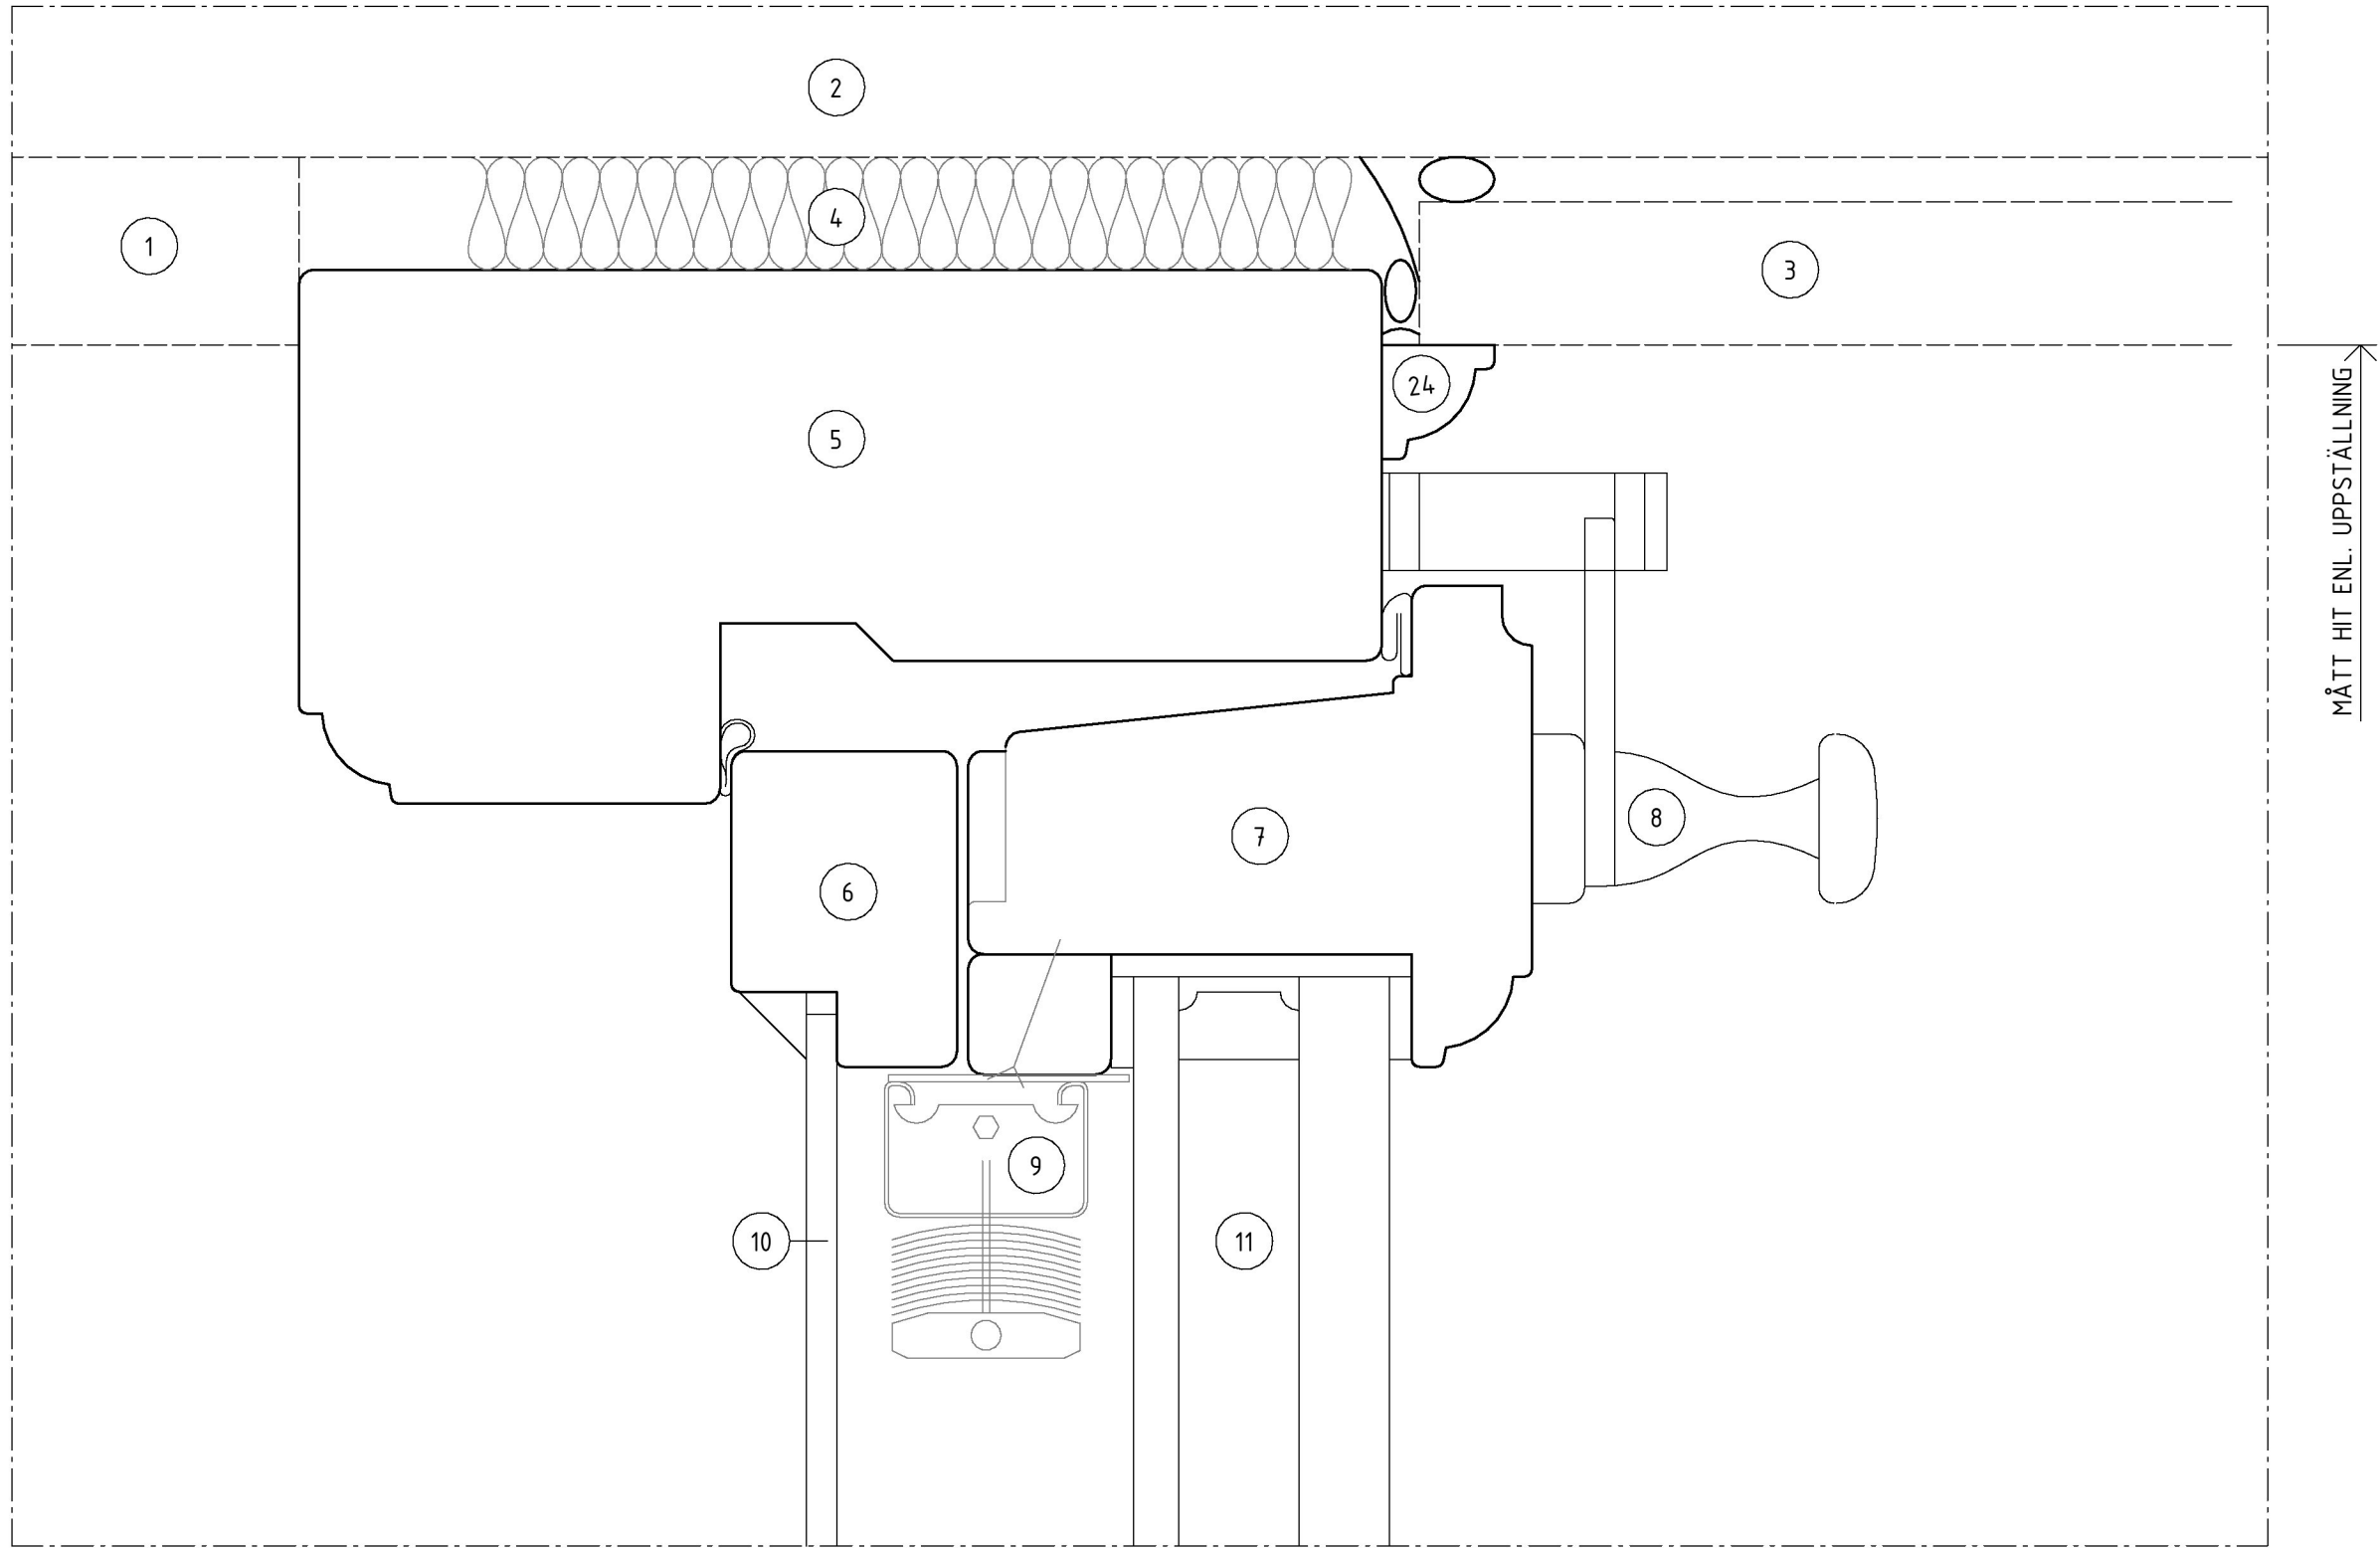


V01

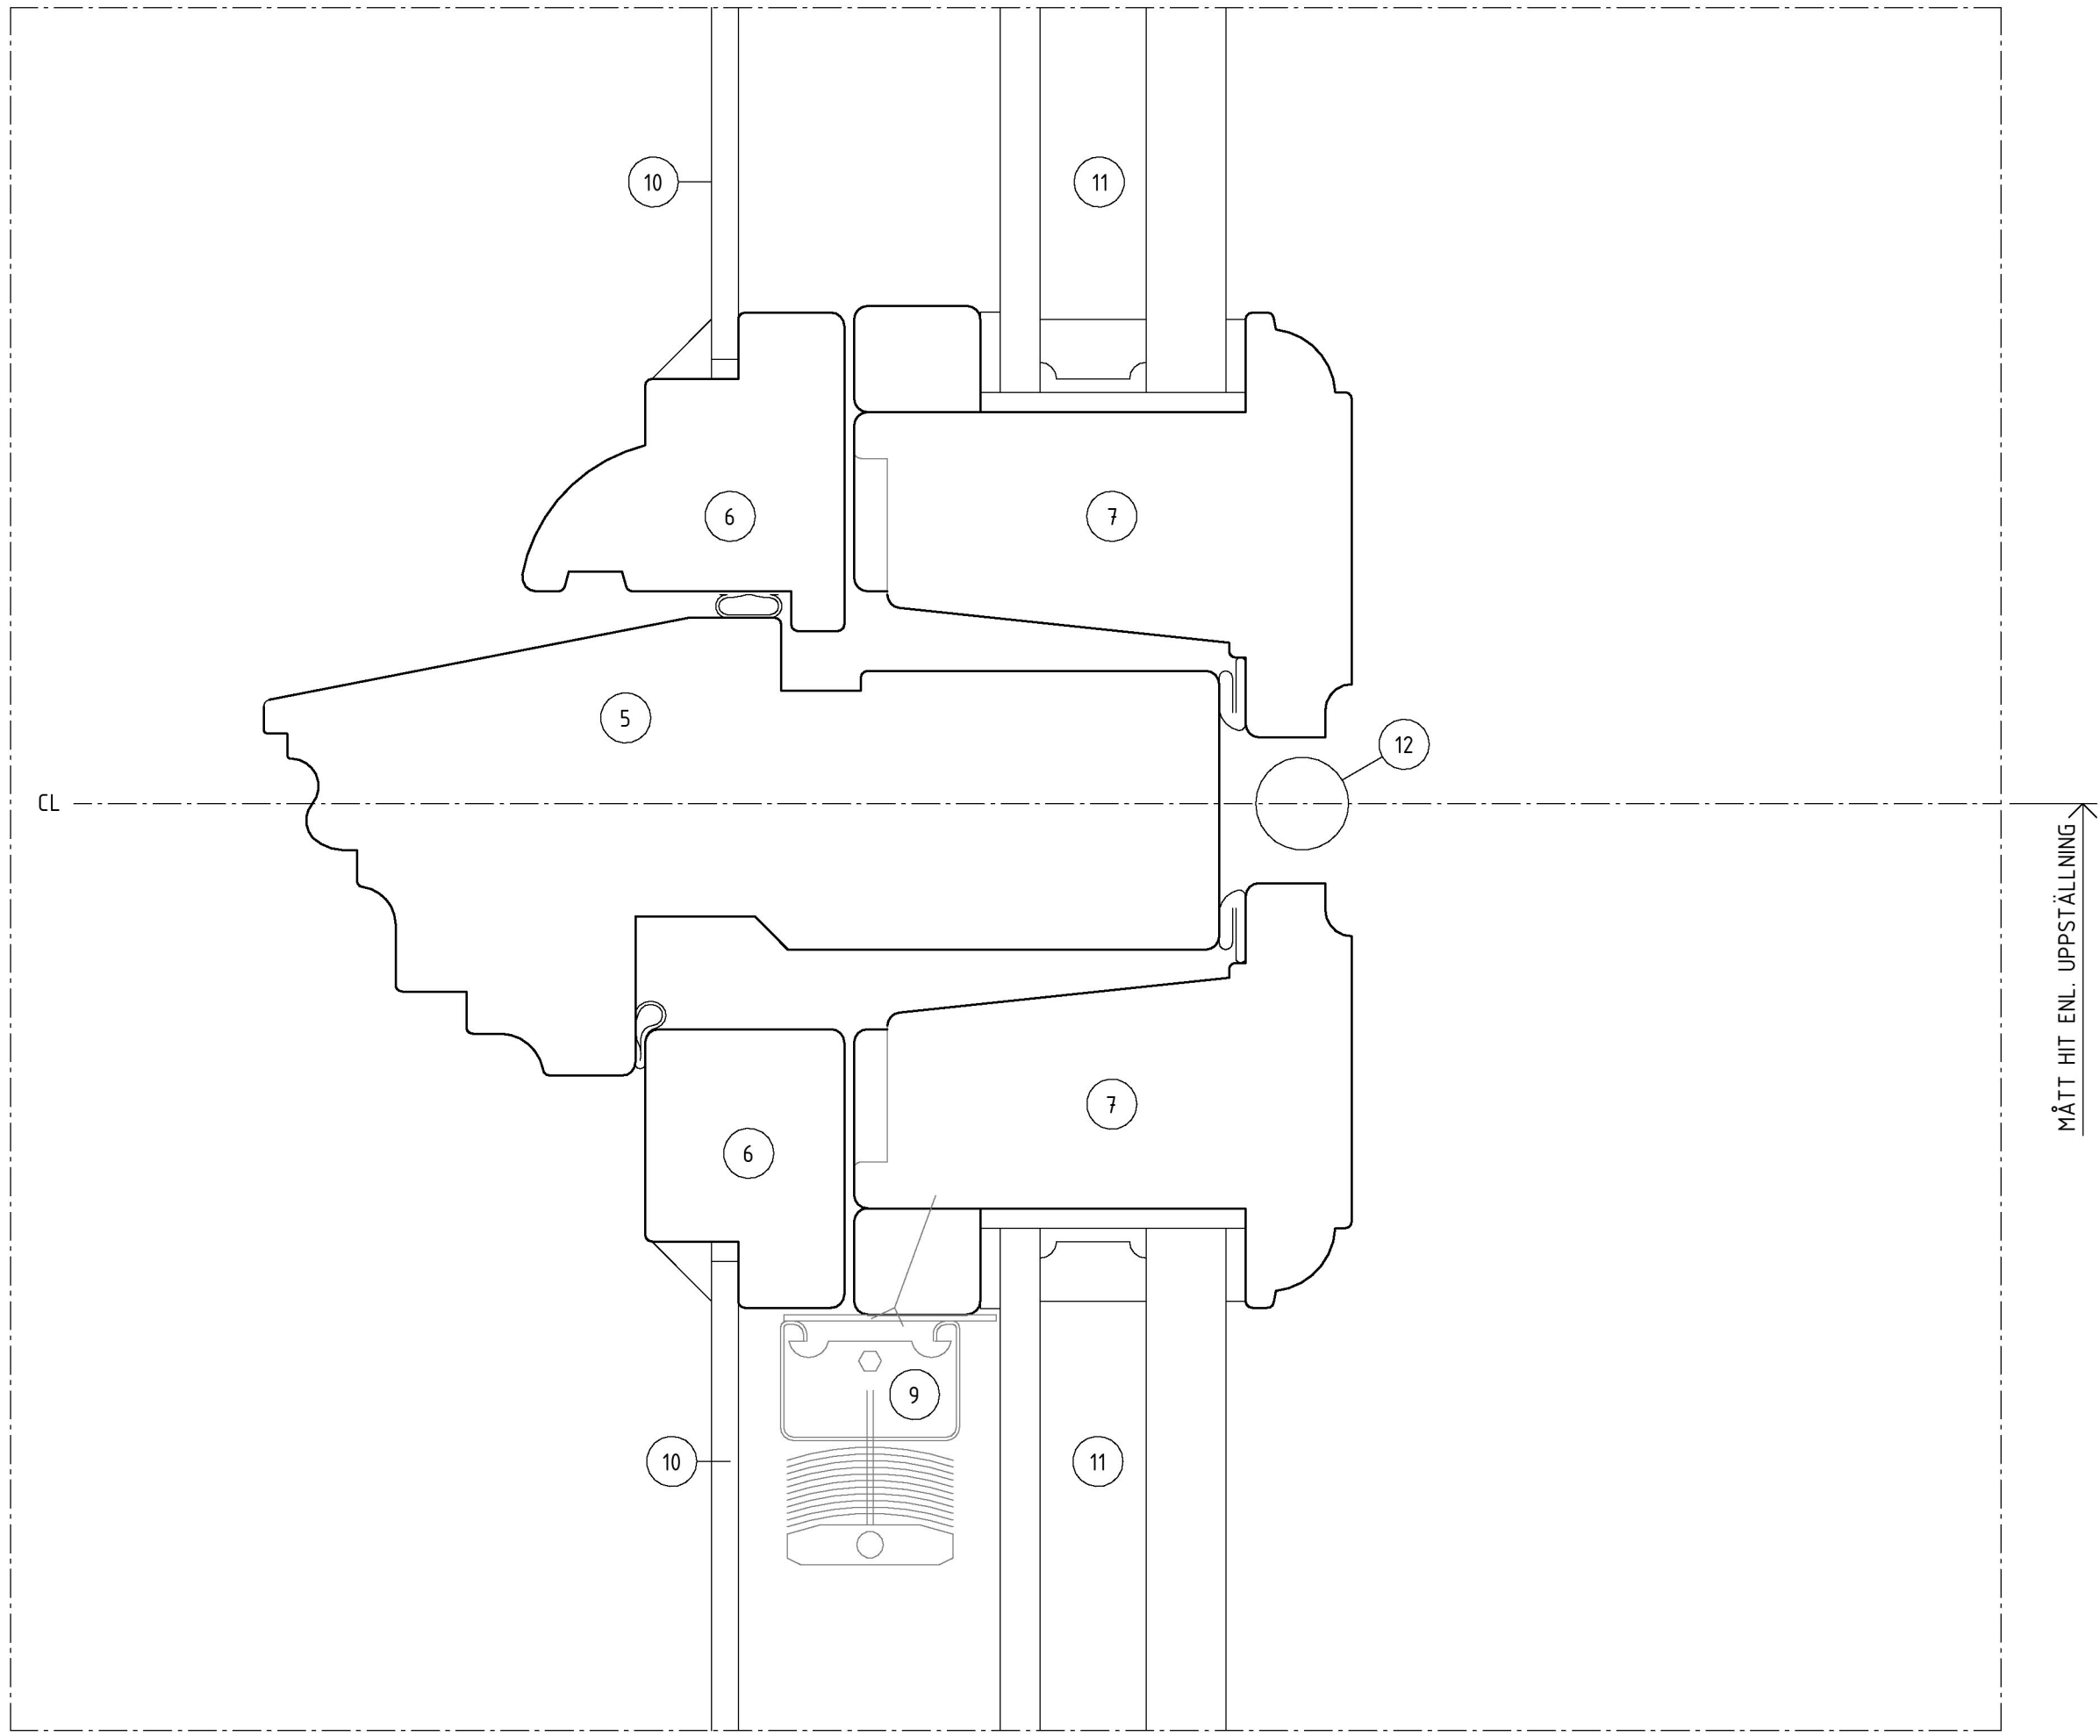


V02

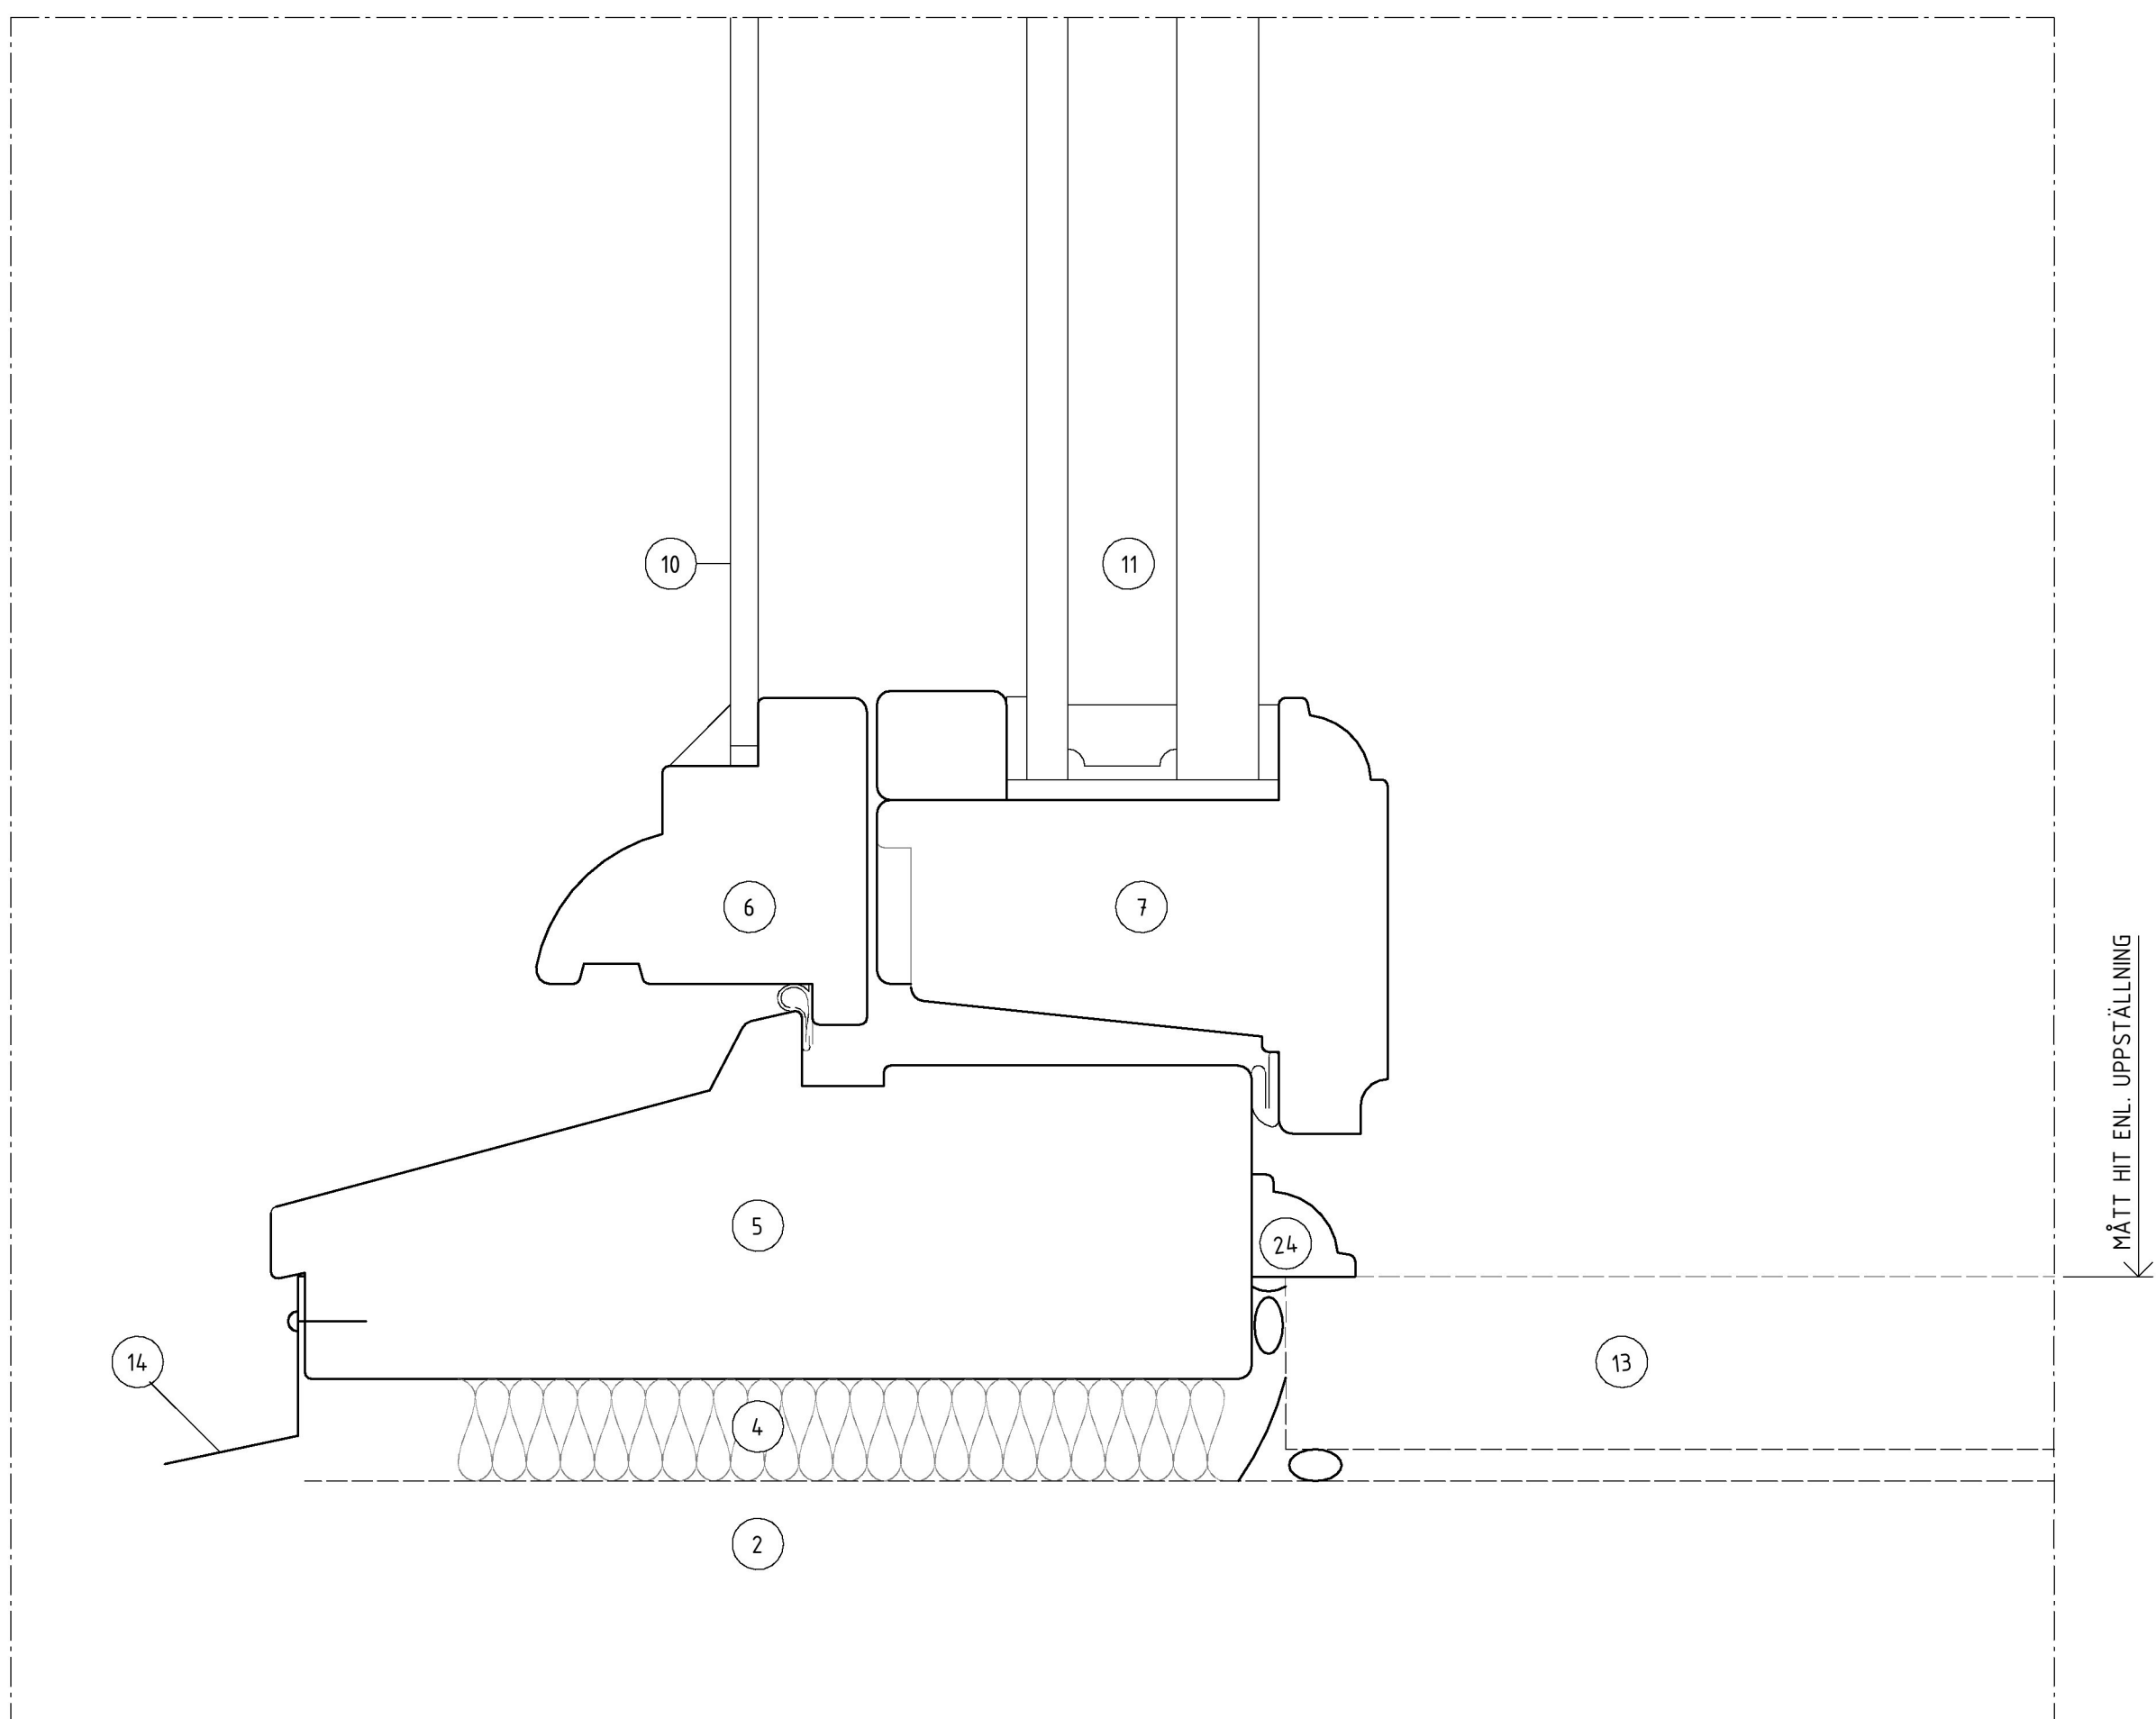


V03

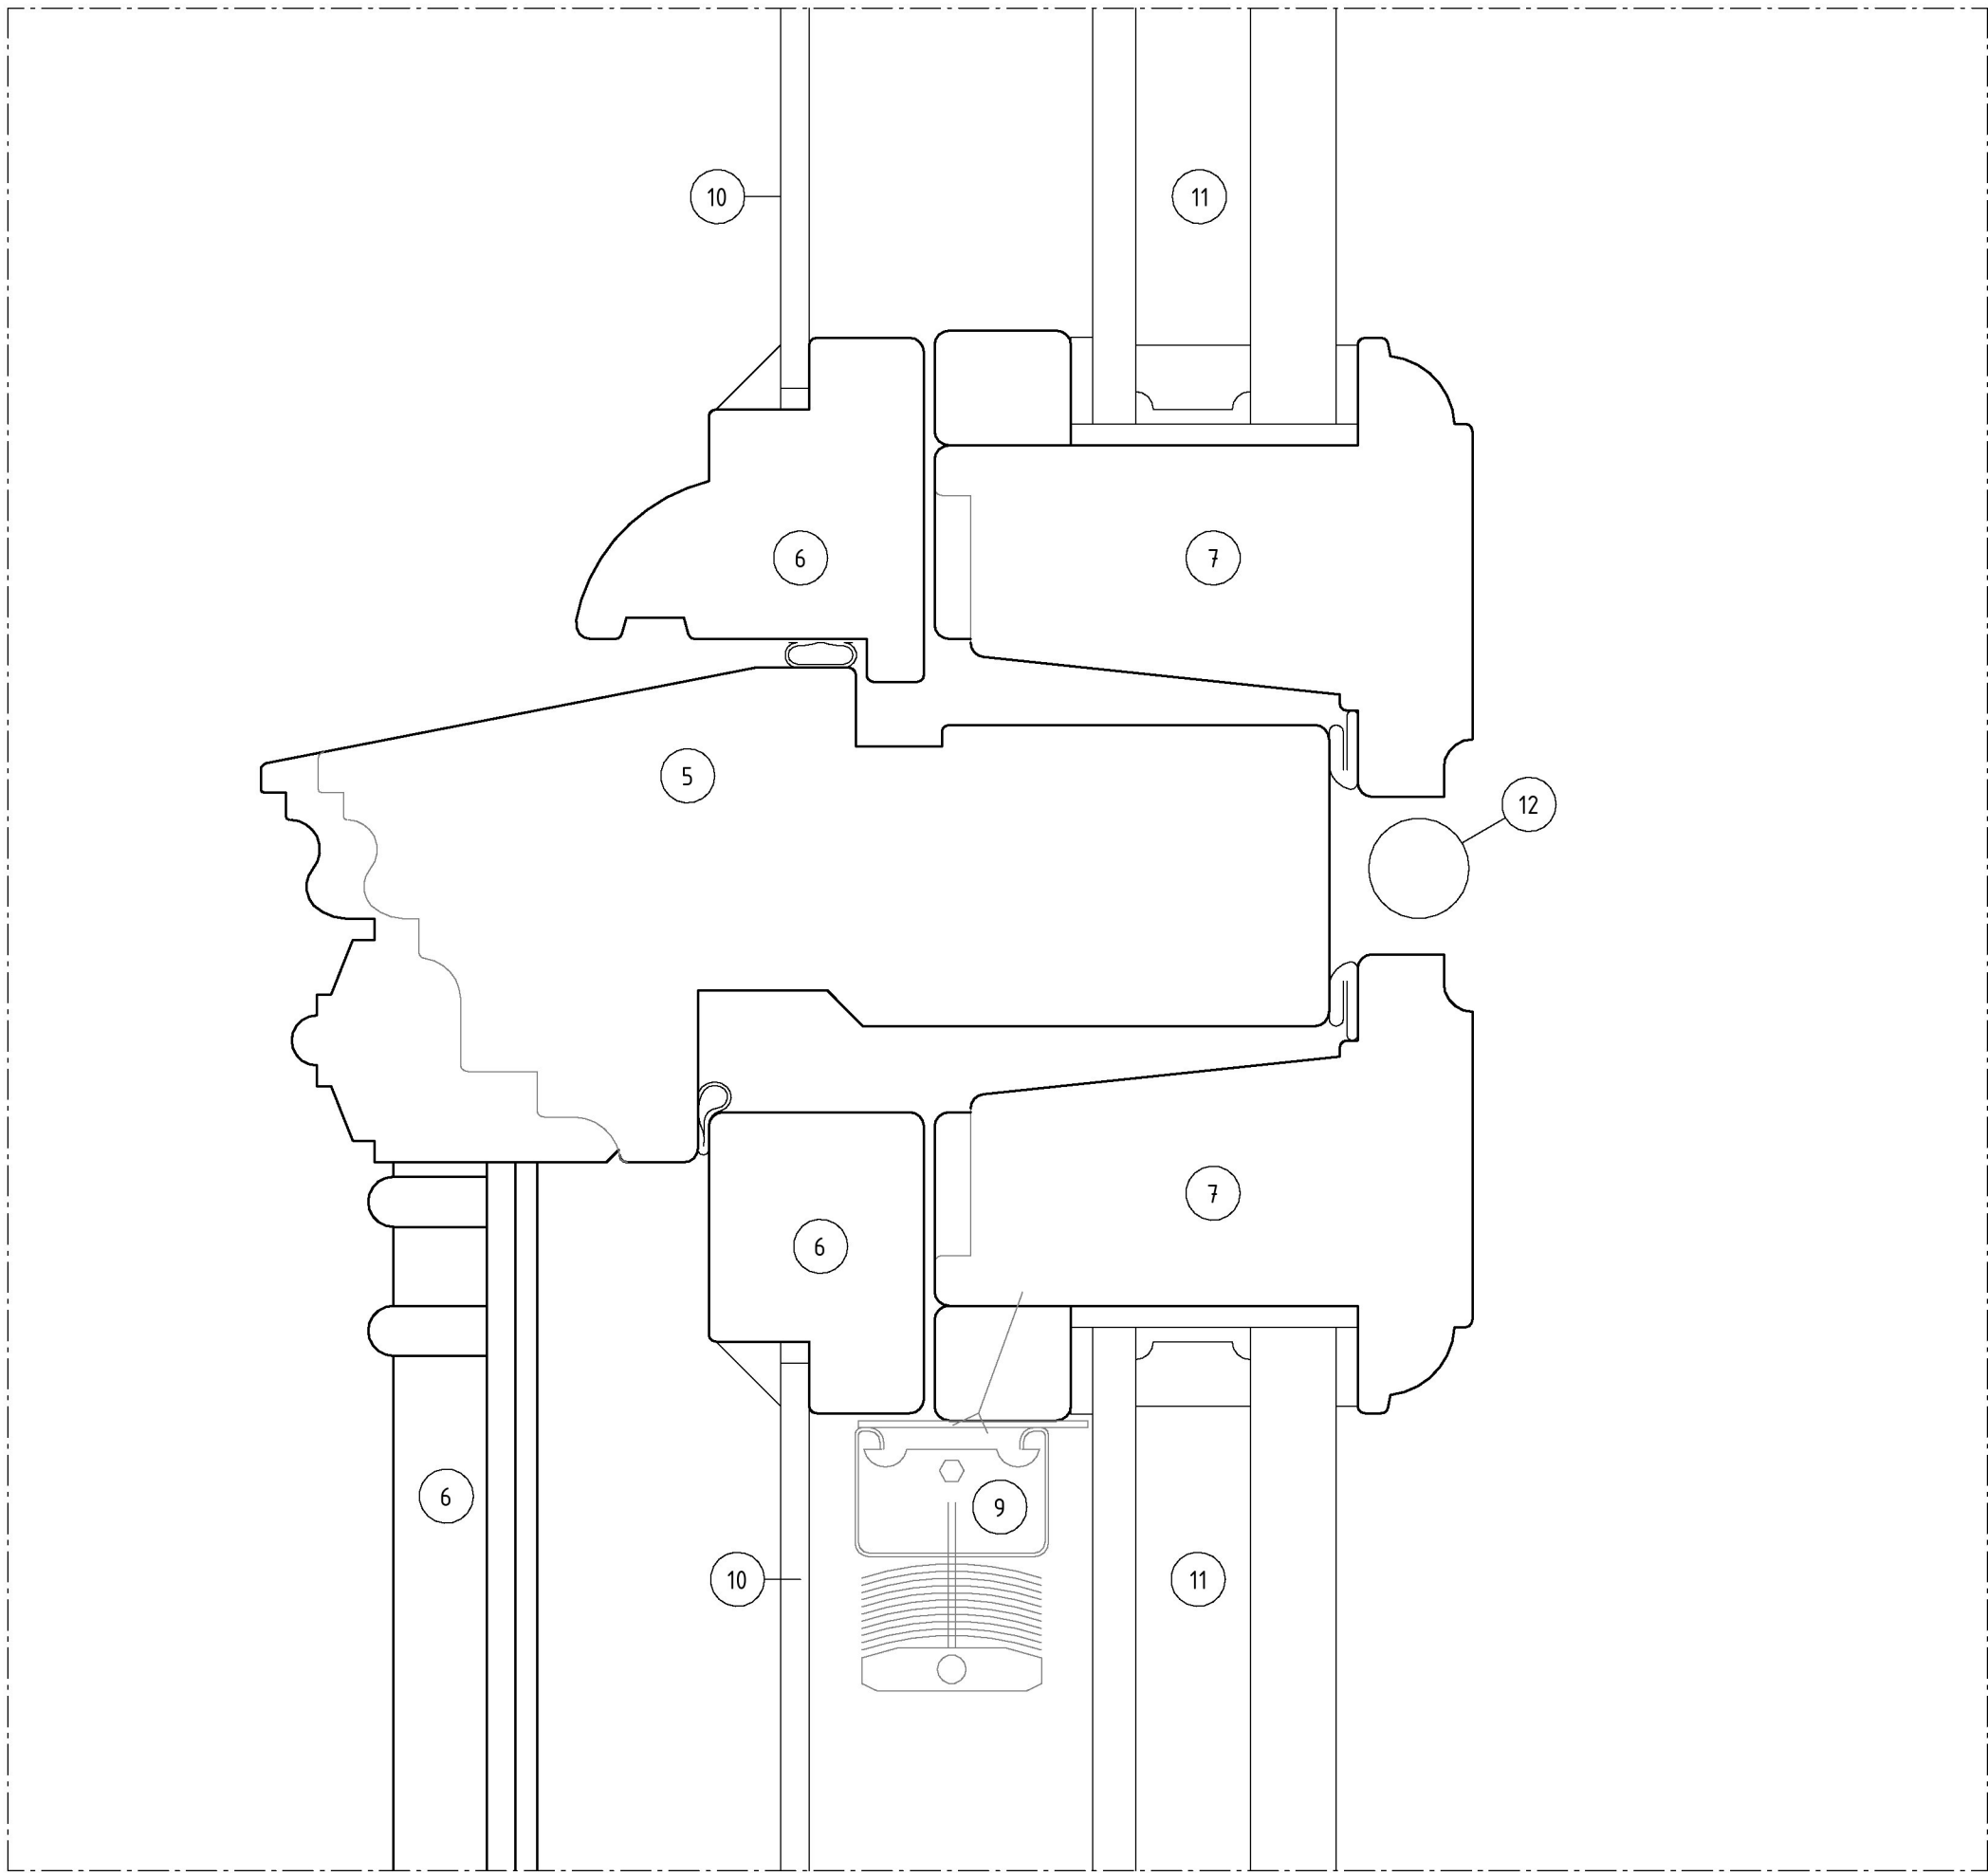


V04

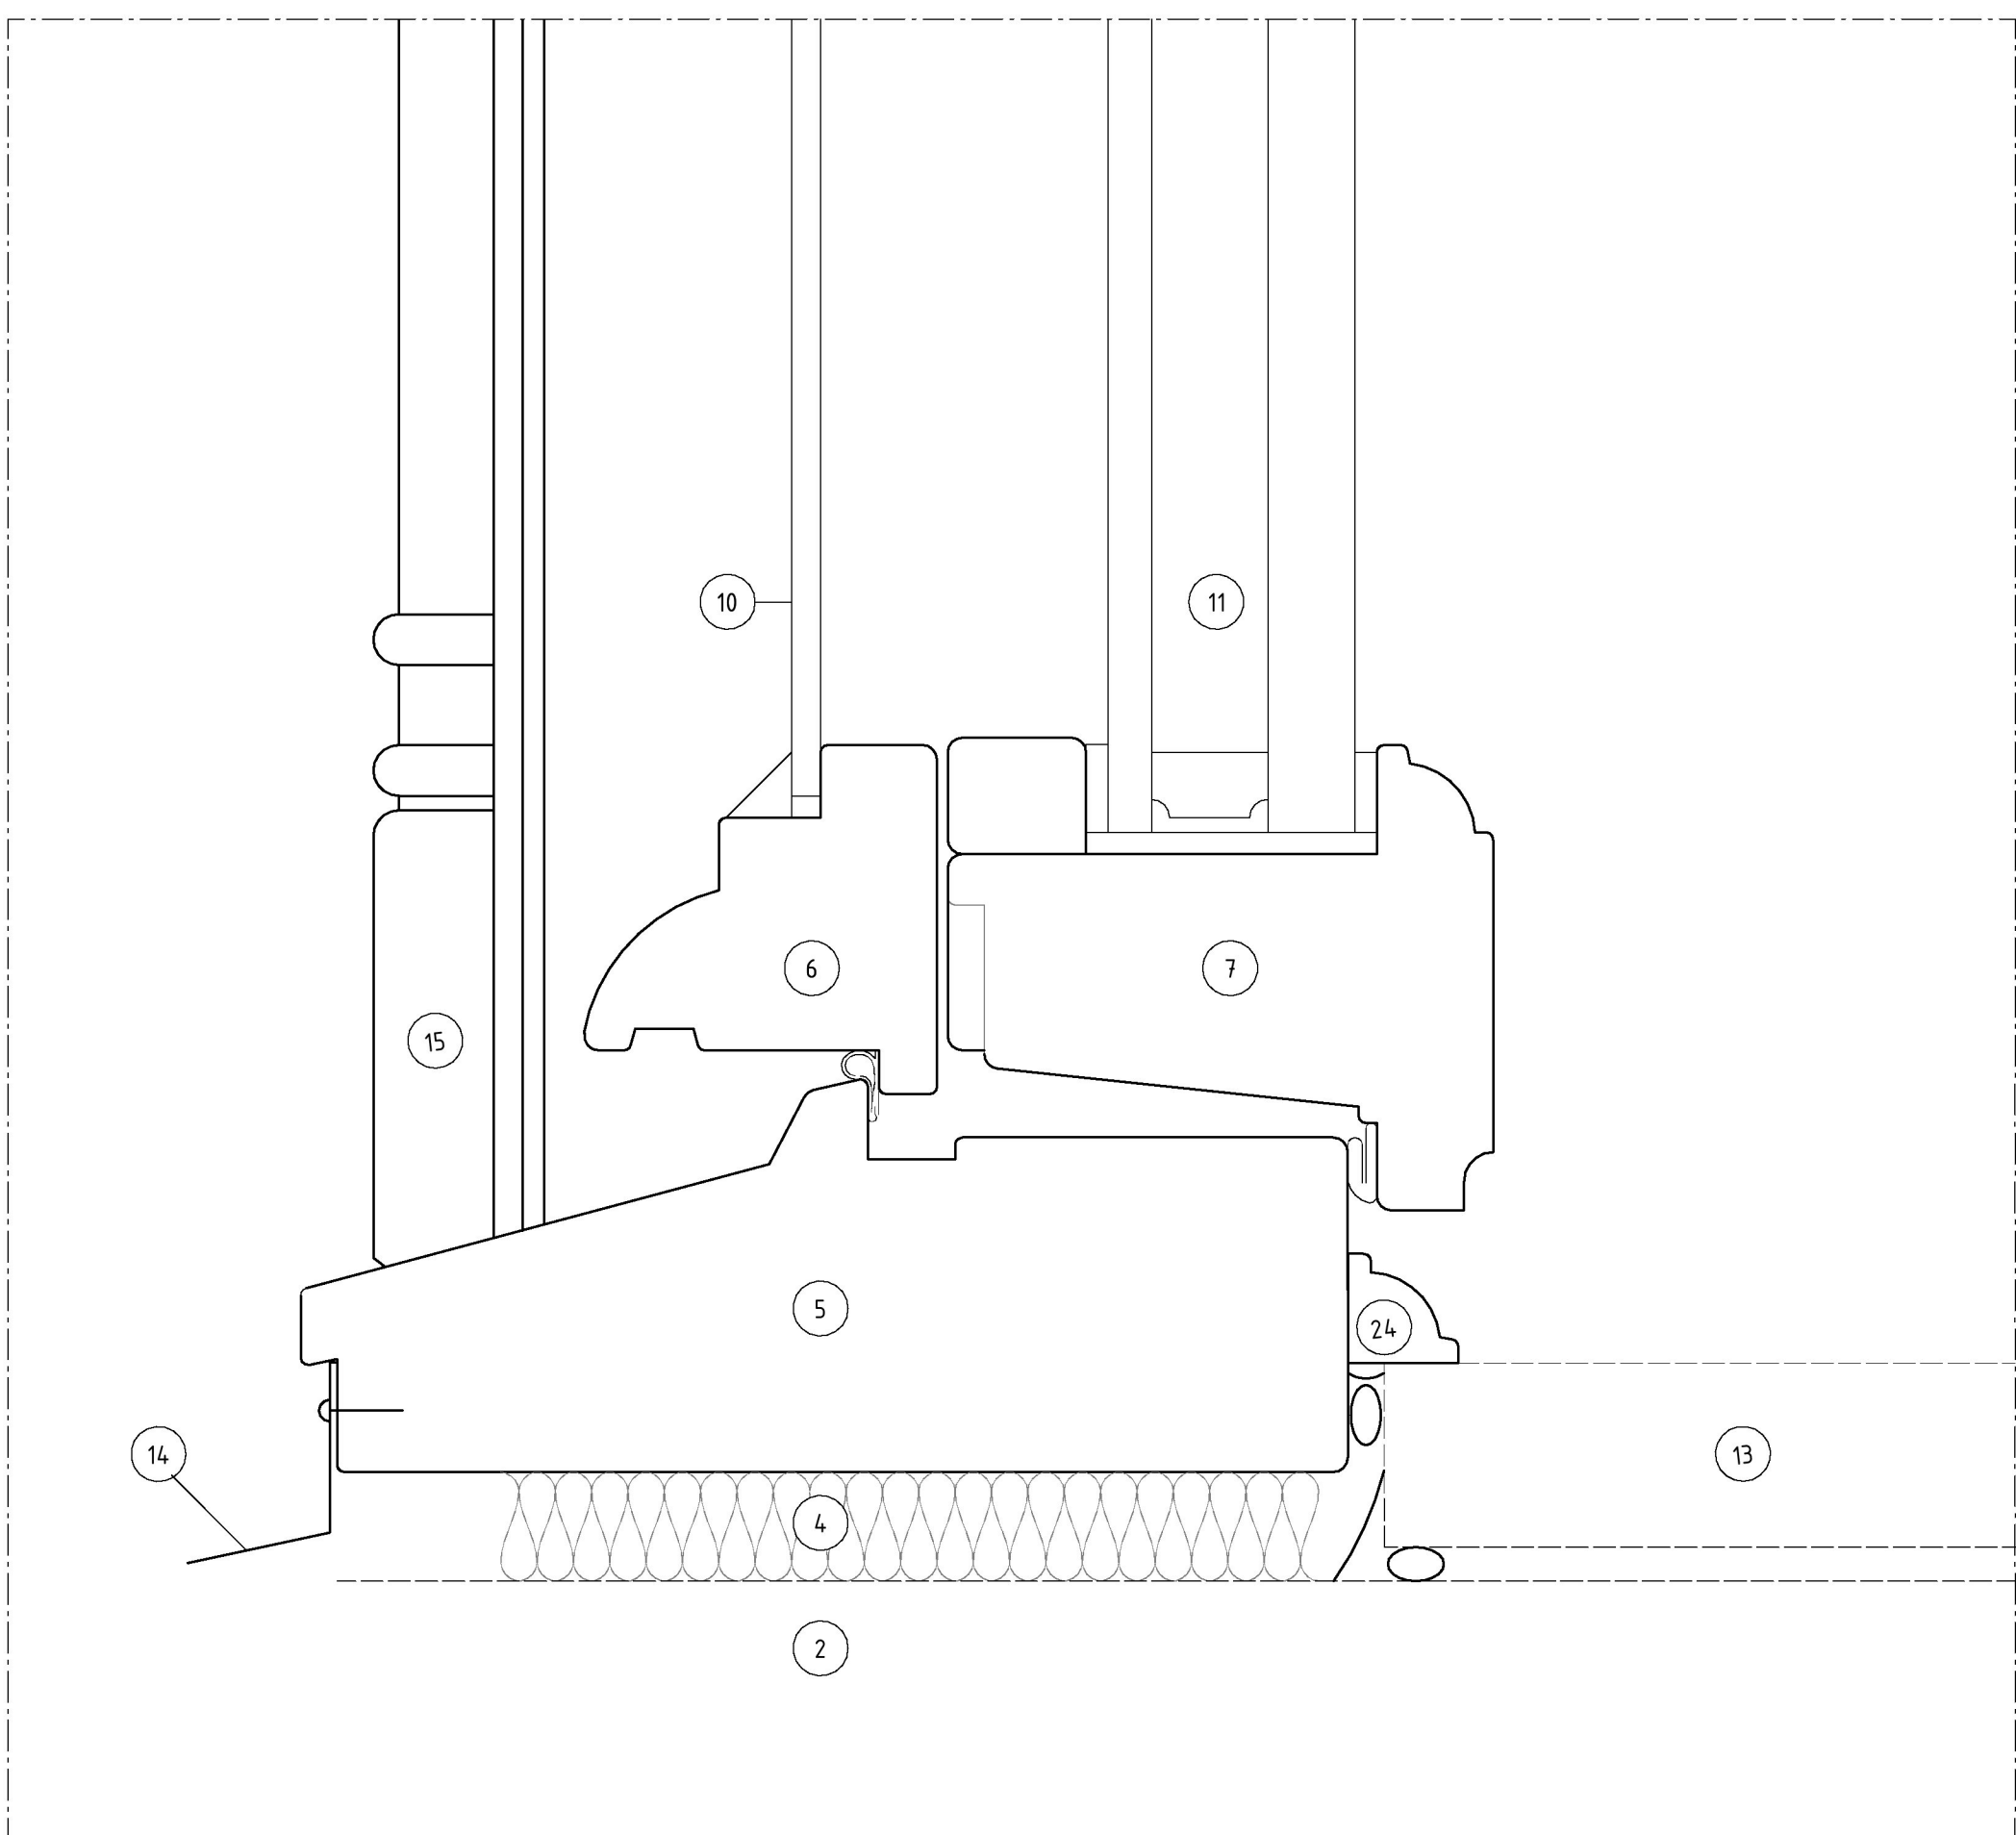


V05

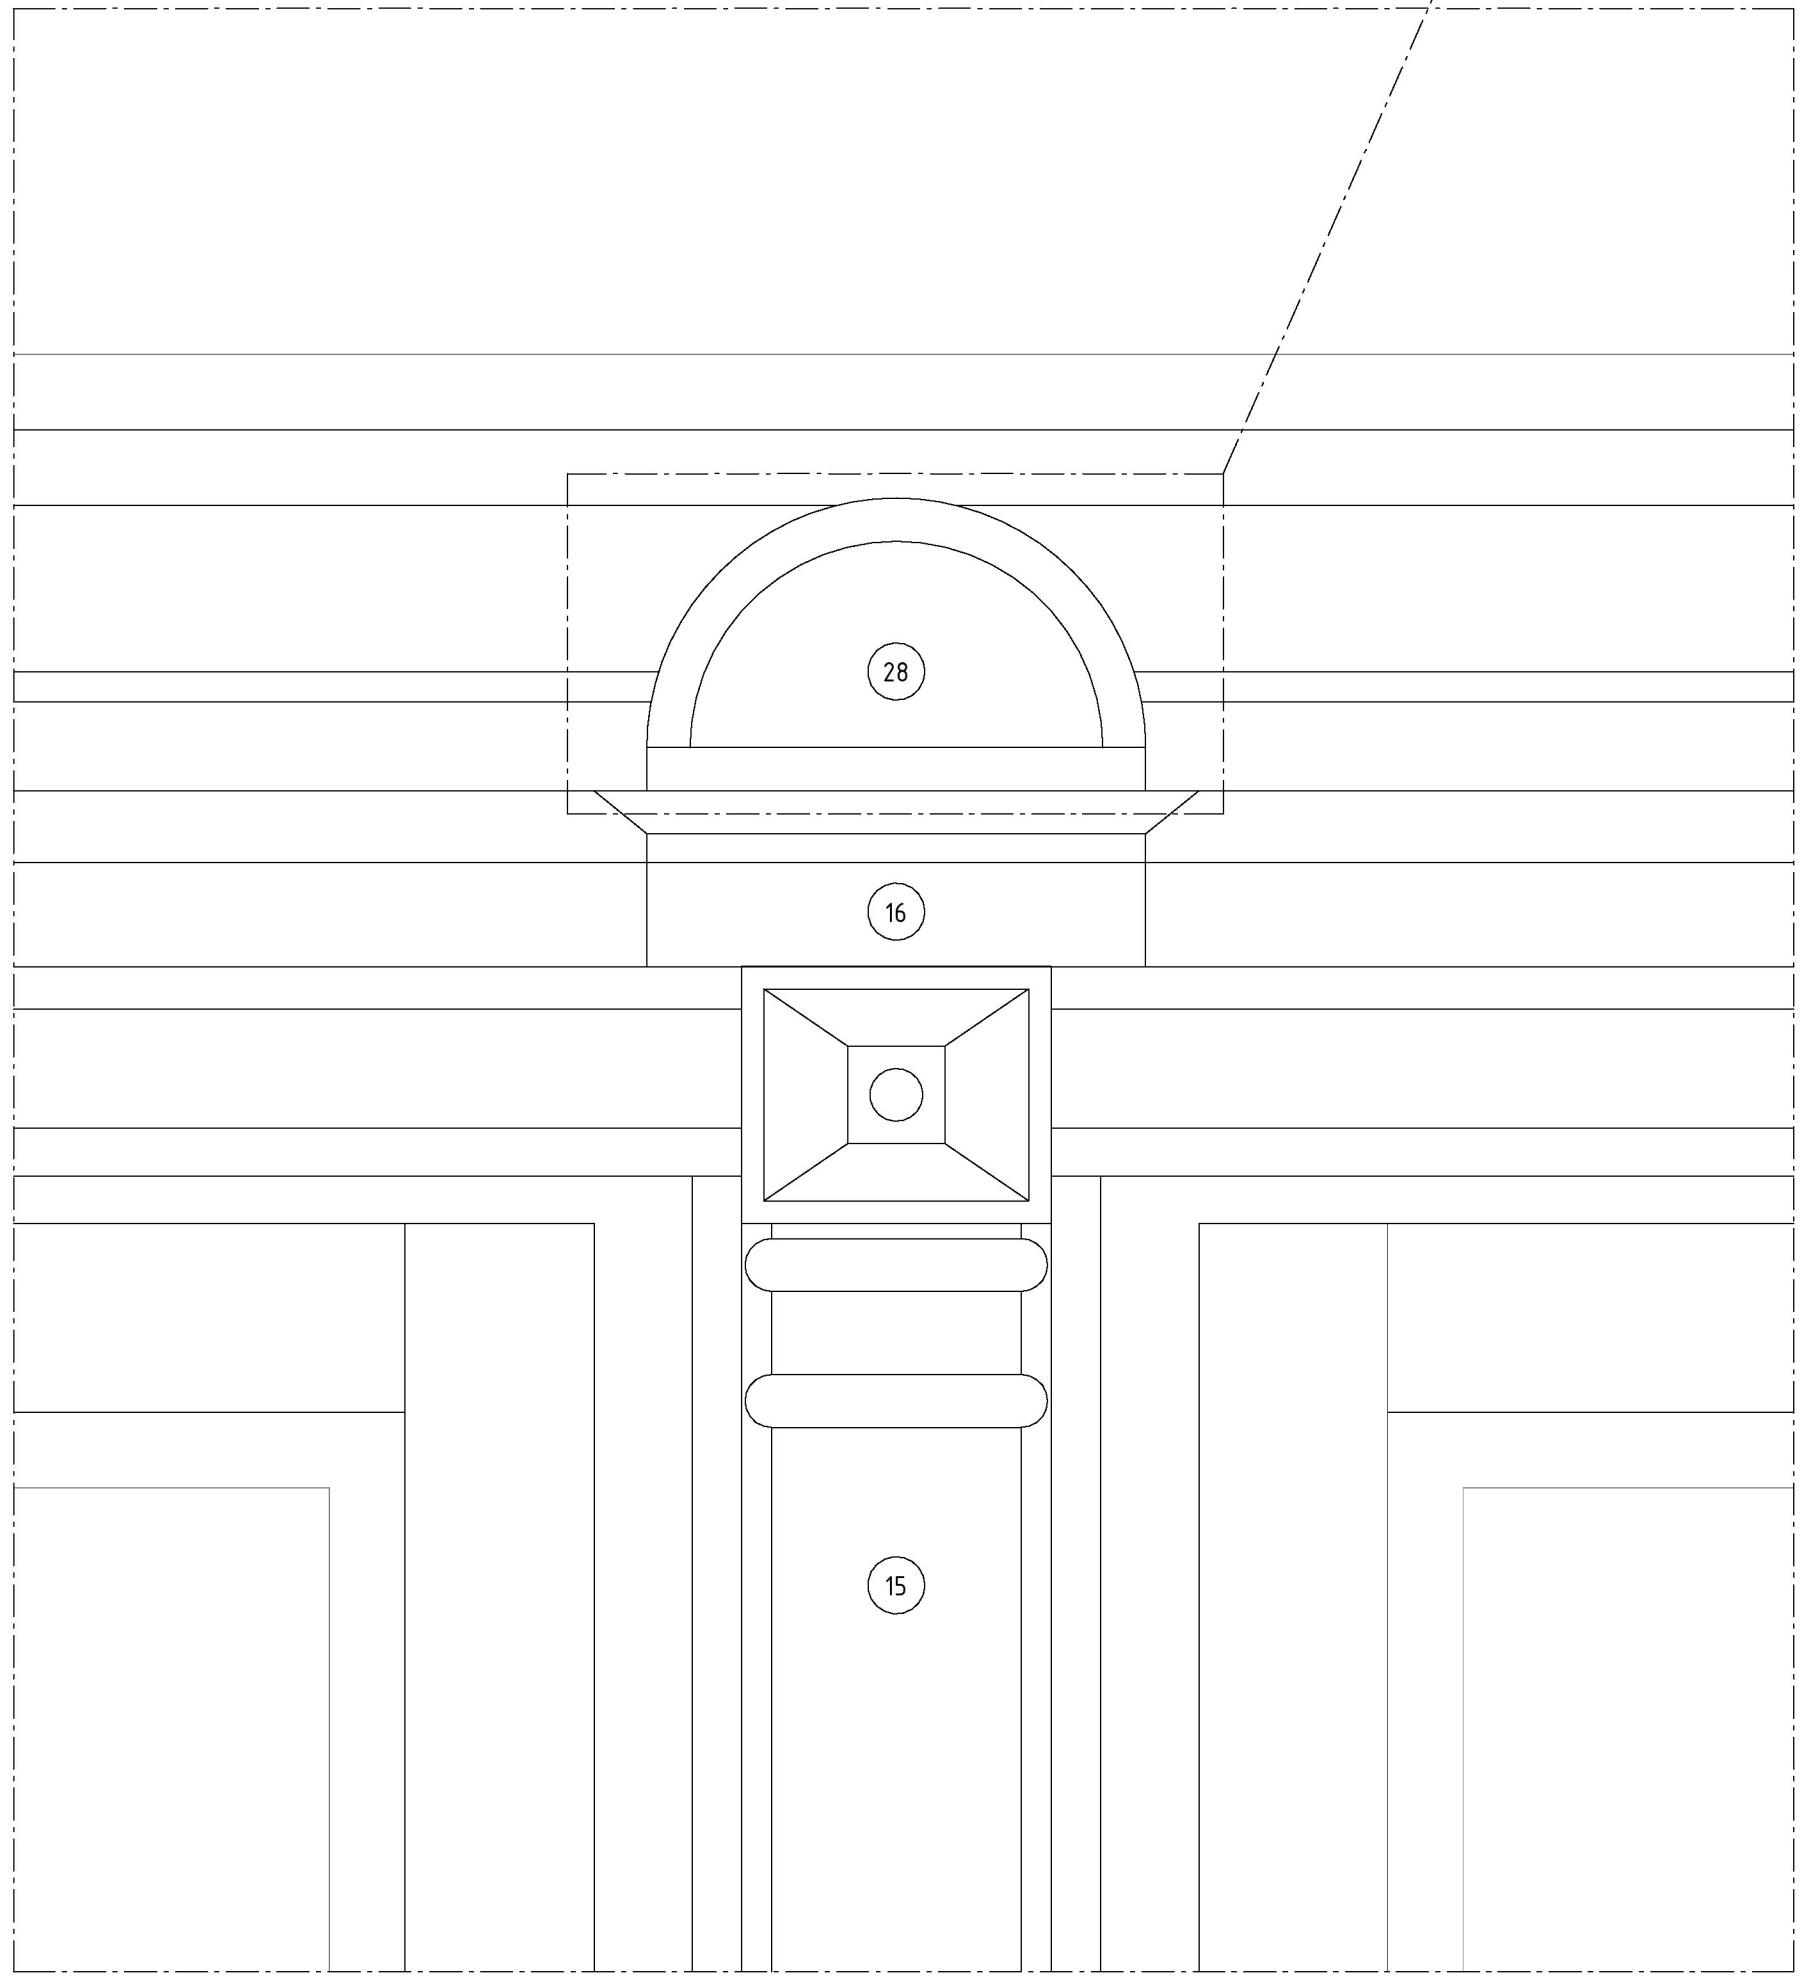

D01

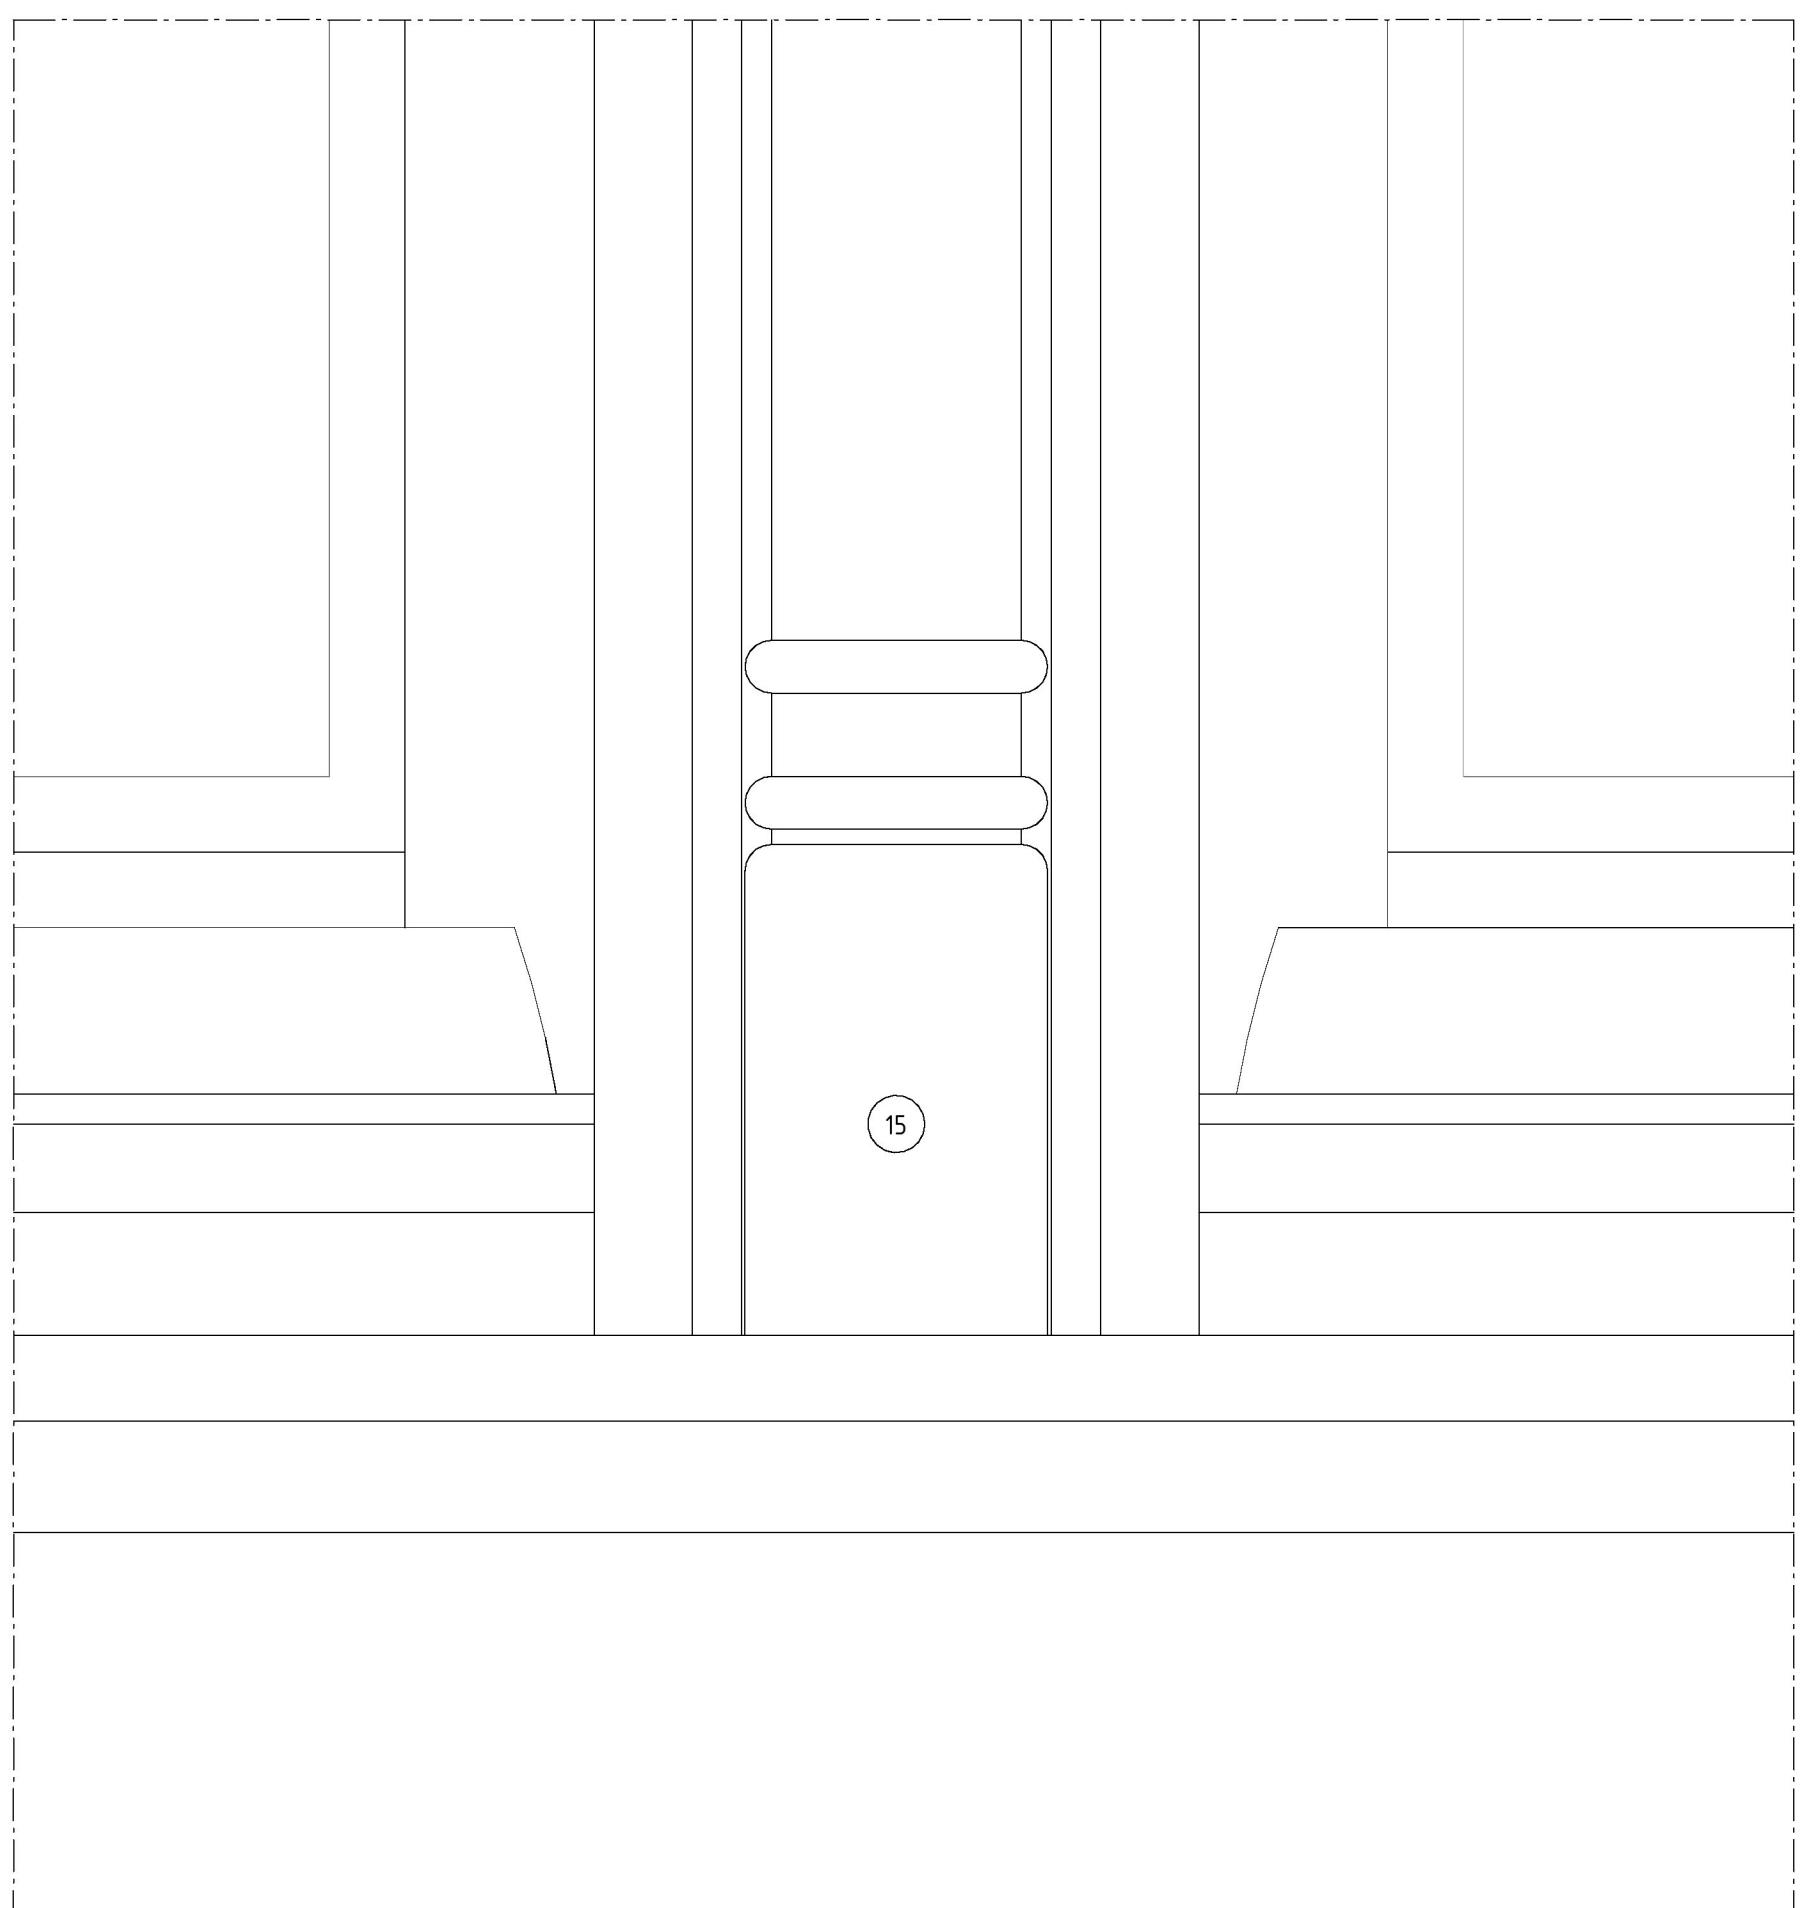

D02

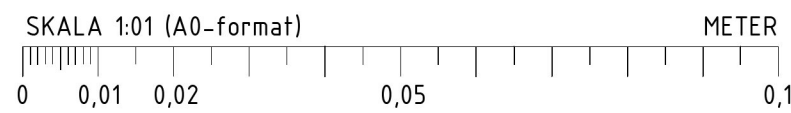

BYGGHANDLING			
VASAKRONAN			
SPERLINGENS BACKE 45			
KONTORSFASTIGHET			
14.11900007			
WINGÅRDH ARKITEKTKONTOR AB			
T: 010-788 10 00			
BR BRIAB			
T: 08-410 102 50			
E TYRÉNS AB			
T: 010-452 20 00			
K LOÖSTRÖM			
T: 08-755 11 60			
SP CONVISE STOCKHOLM AB			
T: 08-400 297 50			
S ÅF-INFRASTRUCTURE AB			
T: 010-505 00 00			
V ÅF-INFRASTRUCTURE AB			
T: 010-505 00 00			
W ÅF-INFRASTRUCTURE AB			
T: 010-505 00 00			
C SWECO			
T: 08-695 60 00			
INGÅENDE DELTROPPEMÅTER			
DET.			
UPPGÅS NR			
062 016			
RITAD/KONTROLL AV			
A. STÅLBERG			
HANDLAGARE			
T.-R. SÖDERSTRÖM			
DATUM			
2020-10-02			
ANORDNARE			
M. WAHLGREN			
FASTHÄLLARE			
14.119			
BYGGNAD			
001			
KONTOR, OM- OCH TILLBYGGNAD			
UPPSTÄLLNINGSDETALJER, NYA			
FÖNSTER/FÖNSTERDÖRRAR			
SKALA			
1:1			
NUMMER			
A--42-4--0000004			
REV			
A			
ORIGINALFORMAT: A0			