
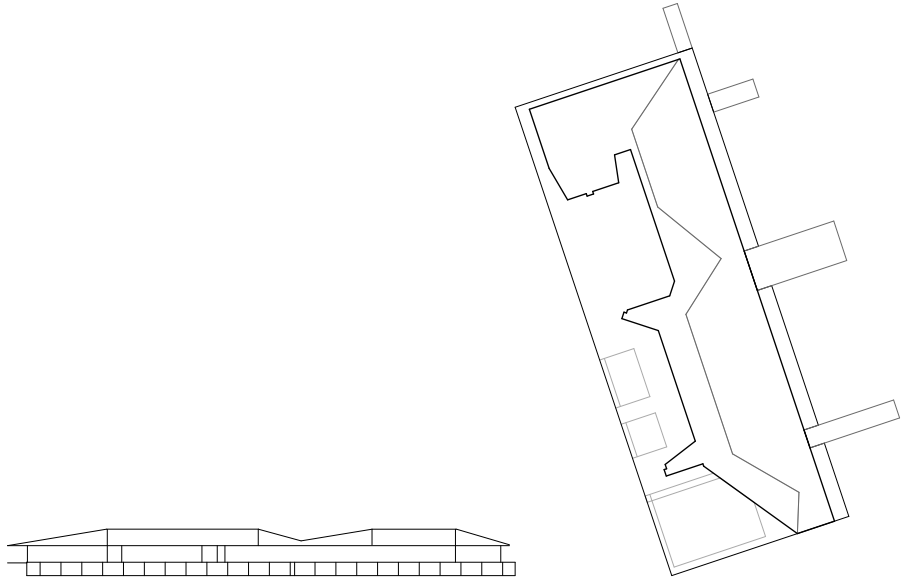
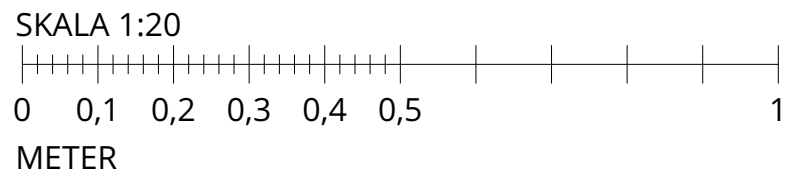
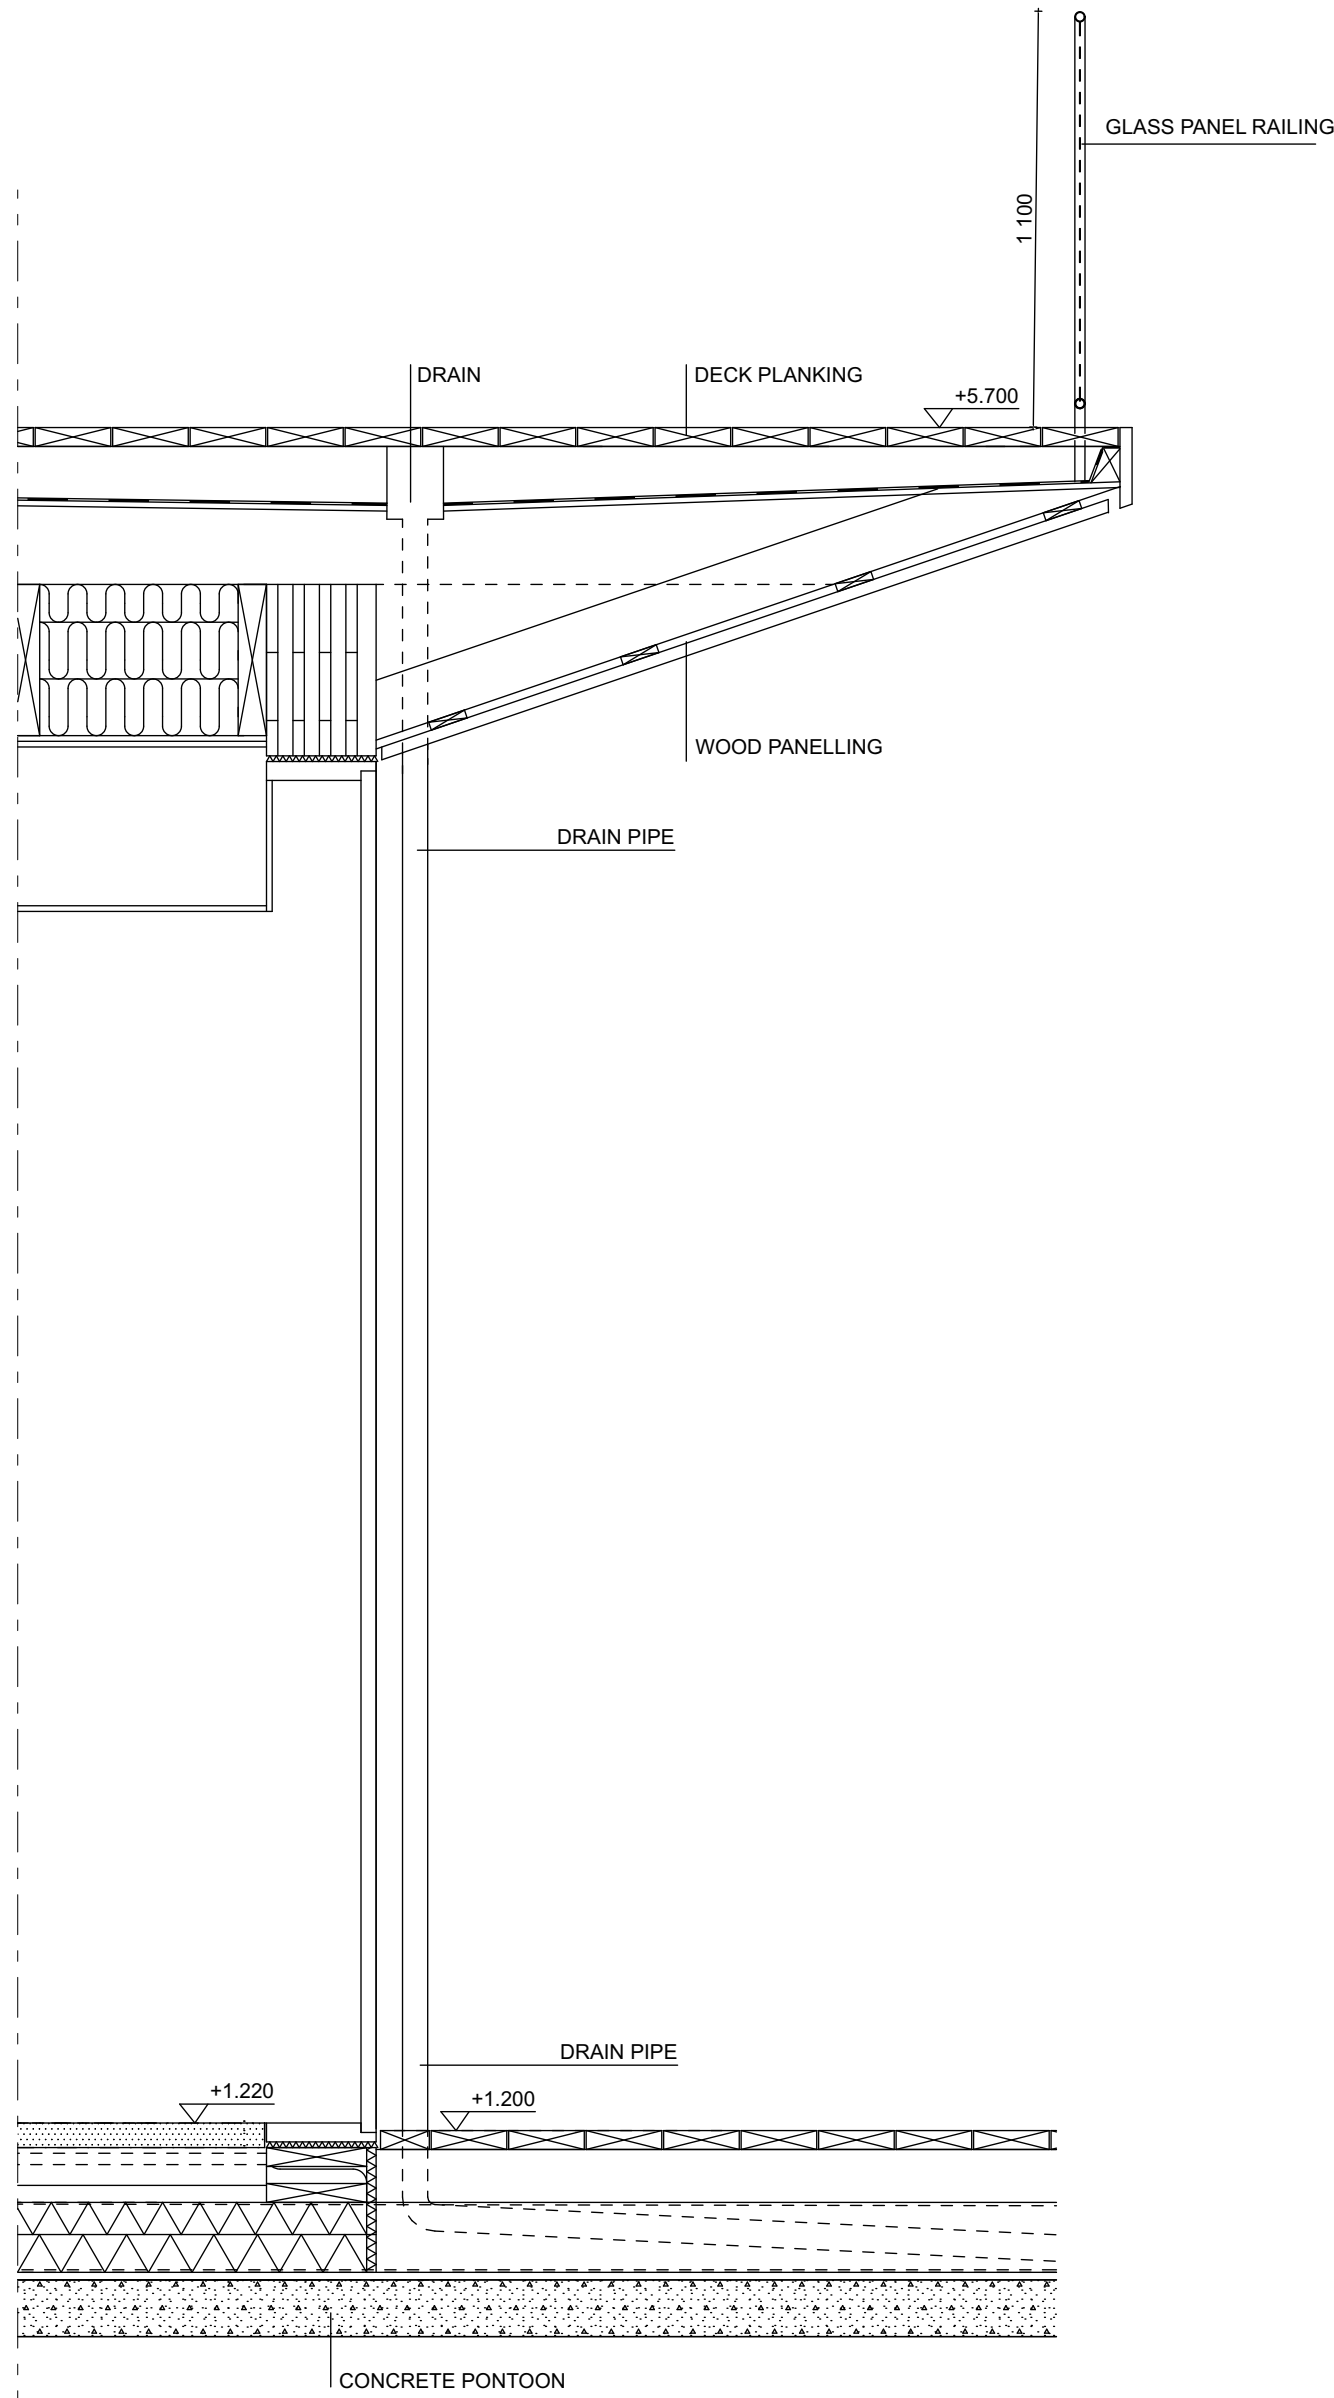
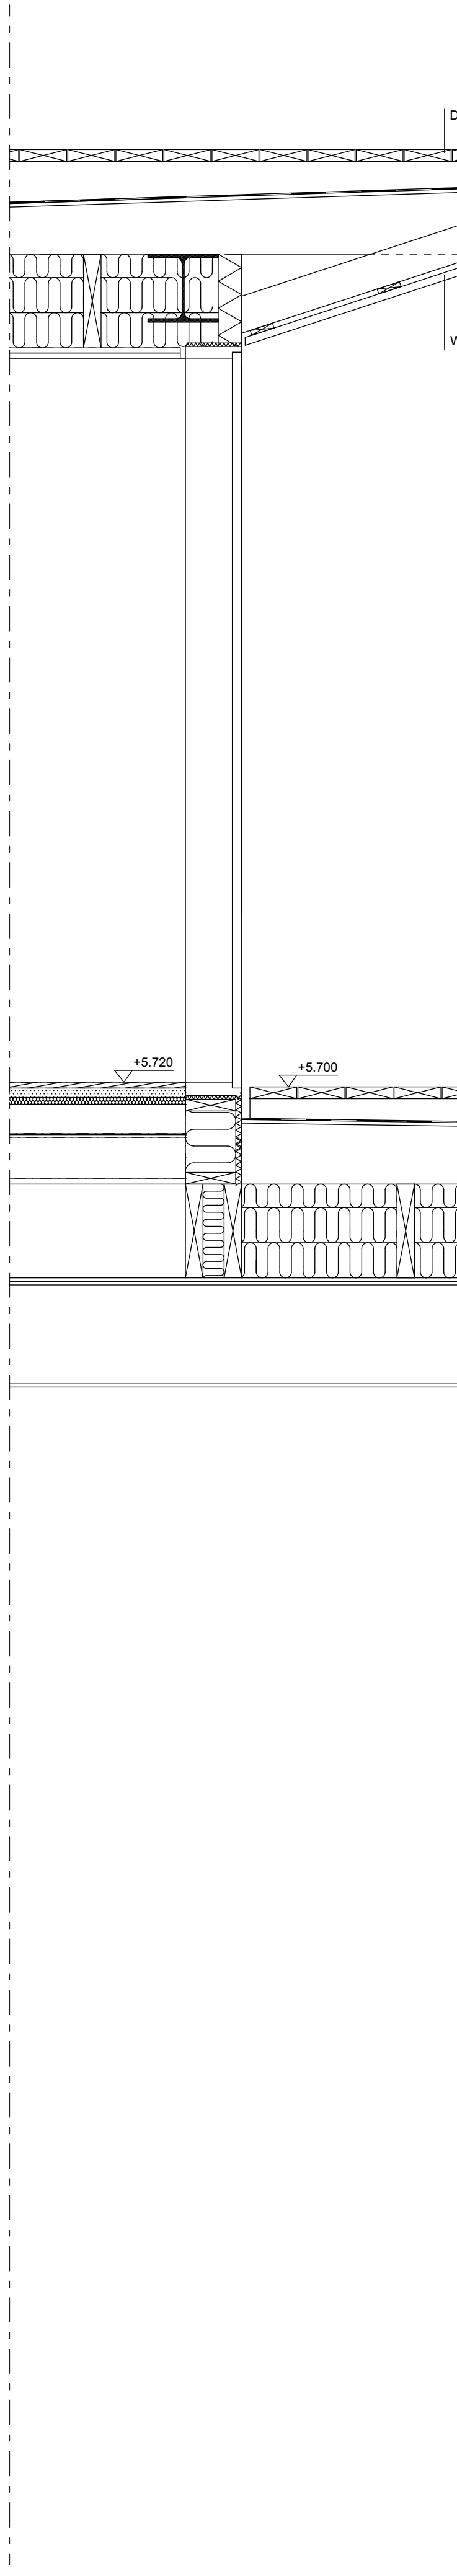


Inkom till Stockholms stadsbyggnadskontor - 2021-05-11, Dnr 2020-11119

Takfot och fasad, principdetaljer 1:10

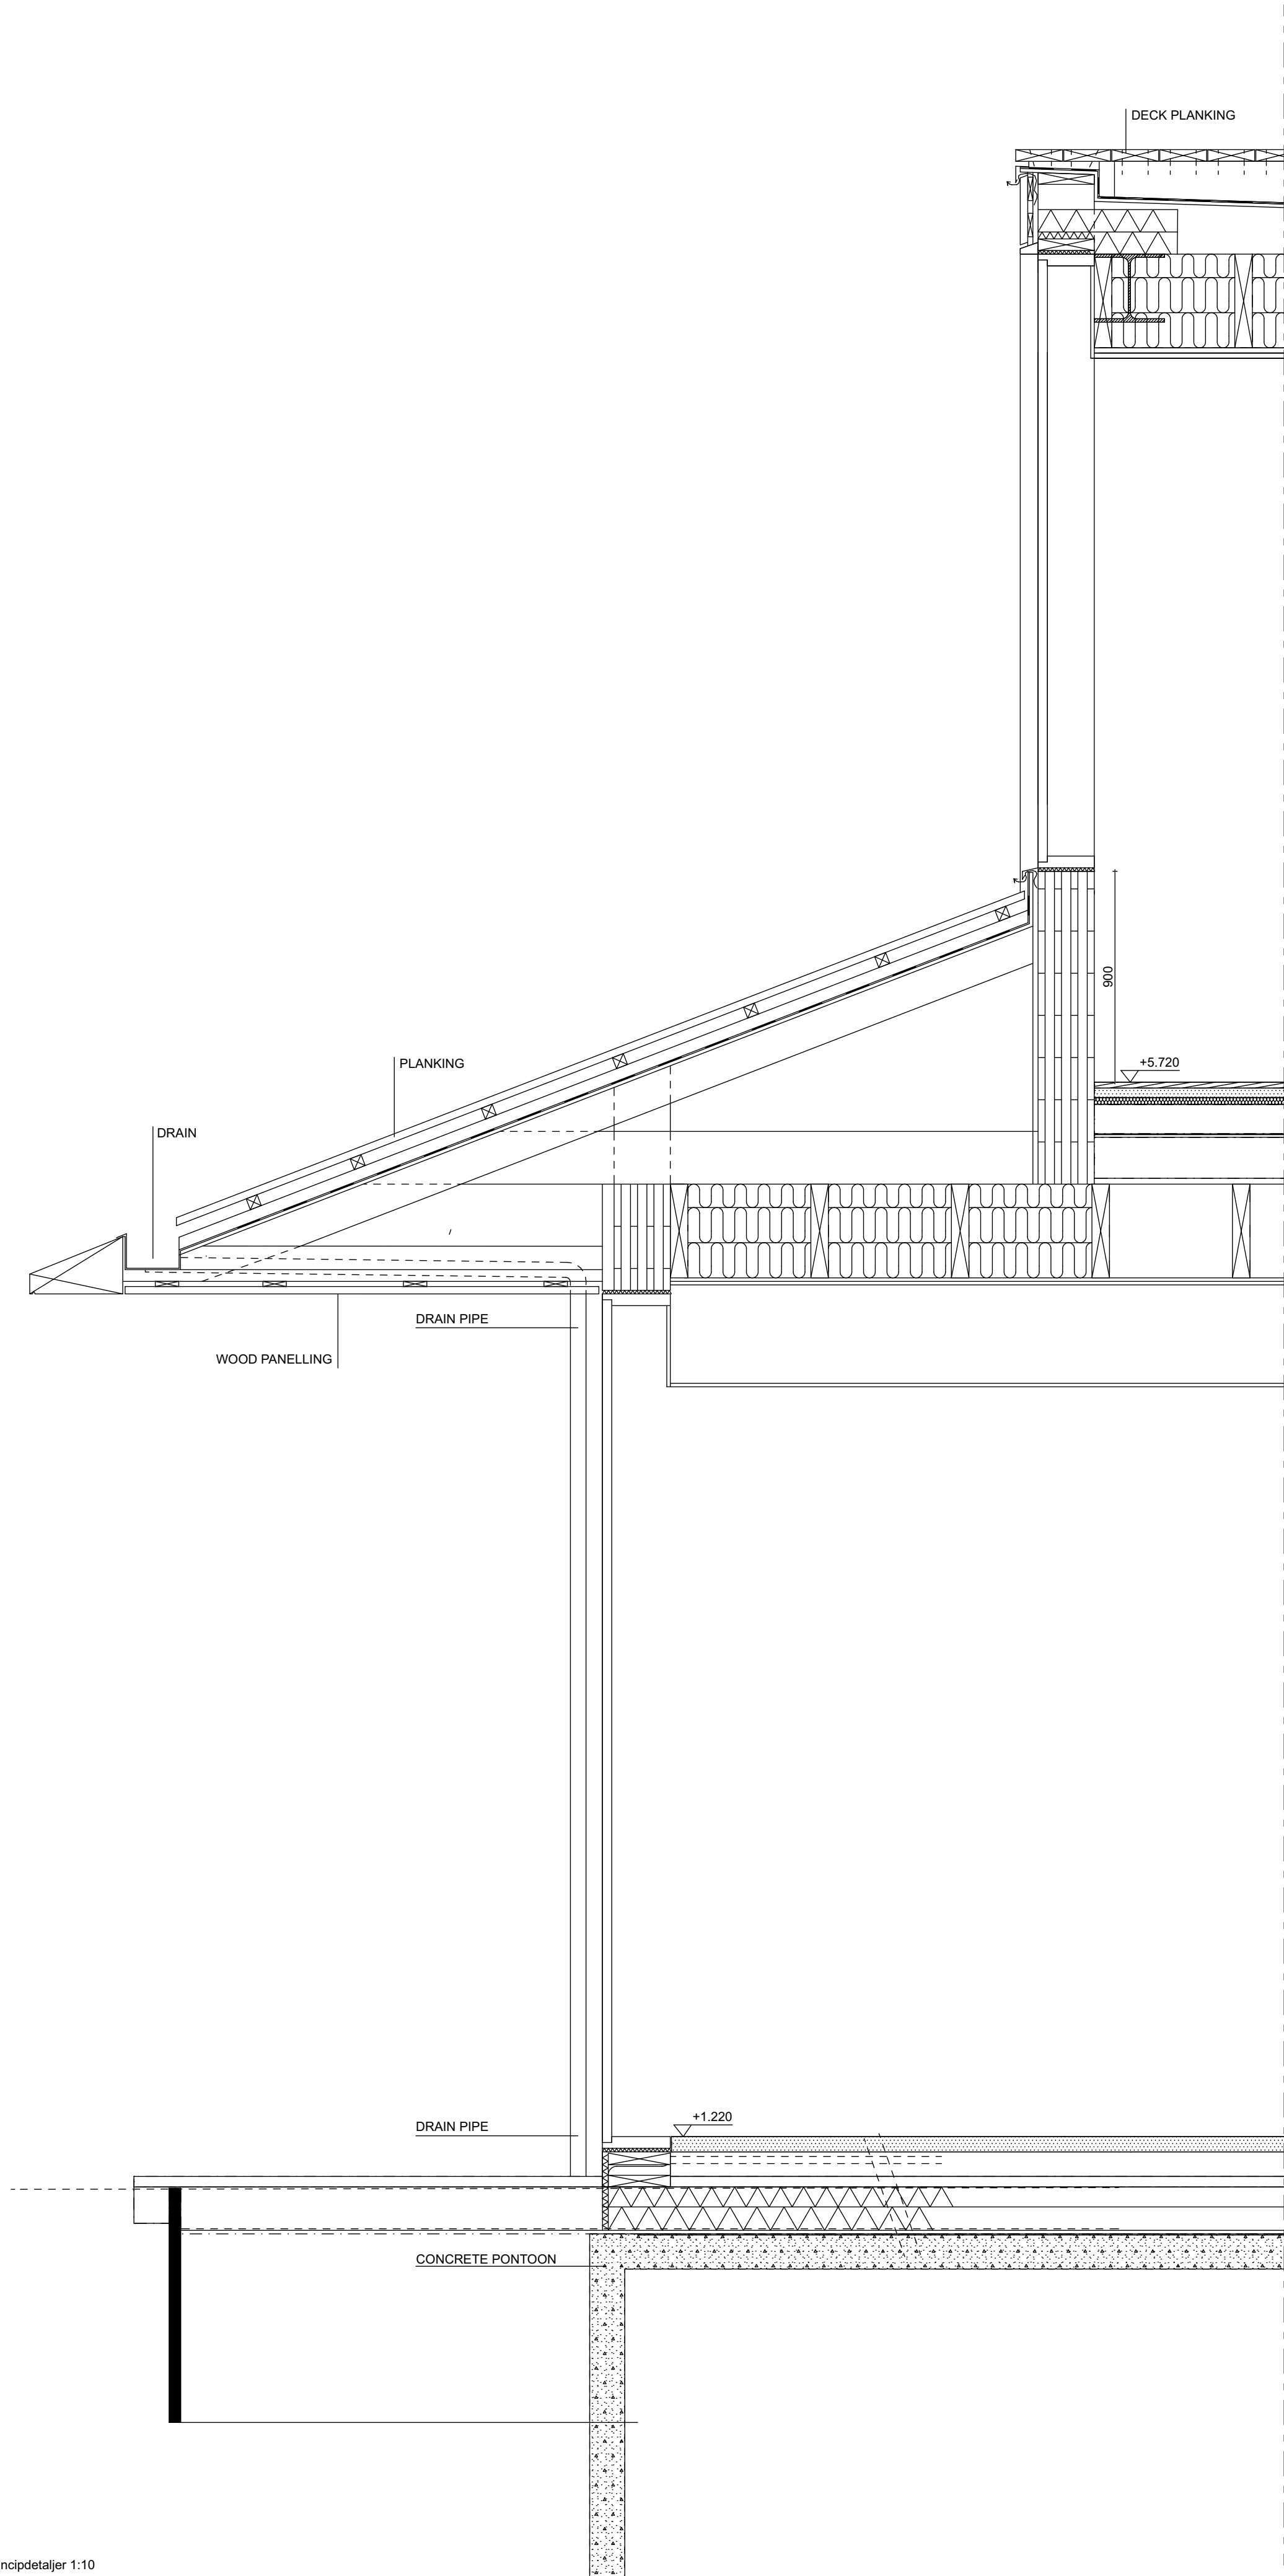

A	10.05.2021	The direction of the roof boarding of the box has been changed to vertical and the eaves detail of the box has been changed	AM
		The lower eave has been straightened	
		The eave detail above the rood window edge has been straightened vertical and the roofing blanks have been extended to meet edge	

BET	DATUM	ÄNDRINGAR AVSER	SIGN
-----	-------	-----------------	------

Höjdsystem RH2000

STADSDEL	FASTIGHET	DIARENUMMER	
Gamla Stan	Gamla Stan 1:34	2020-11119	
BYGGNADSTYP	STATUS		SEKVN
Nybyggnad	BYGGLOVHANDLING		
ÄRENDET AVSER, ADDRESS	BETECKNING		SKALA
Flytande badhus och multifunktionsbyggnad	Takfot och fasad - principdetaljer		1:20

Munkbrohamnen 1			
ANSVARIG ARKITEKT			
Anssi Lassila		FIL	REV
Kontraktsperson		Takfot och fasad - principdetaljer.pdf	A
Aki Markkanen		OMRÅDE	NUMMER
RTAD AR	DATUM	PROJ. NR	
JP, TL	04.05.2021	ARK	1281
		NUMMER	A-42-6-001

OOP EAA OFFICE FOR PERIPHERAL ARCHITECTURE

SEINÄLÄIN Kivipöytä 19 A, FI-00100 Helsinki +358 (0)6 414 1235
HELSINKI Elinkeino Kehittämiskeskus 8, FI-00100 Helsinki +358 (0)6 364 8005