



FASAD MOT SÖDER

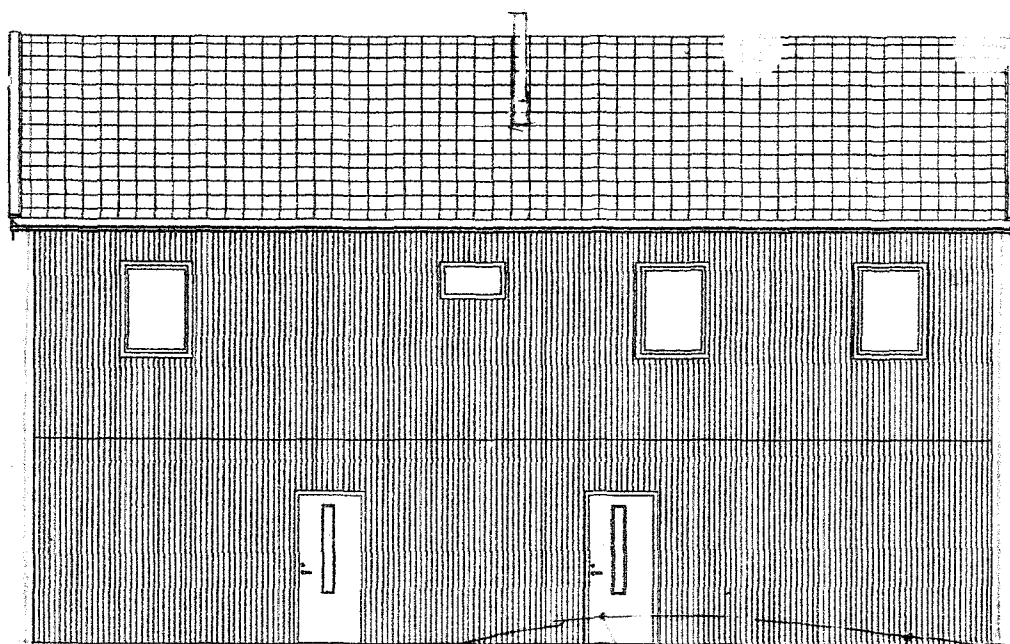



FASAD MOT NORR

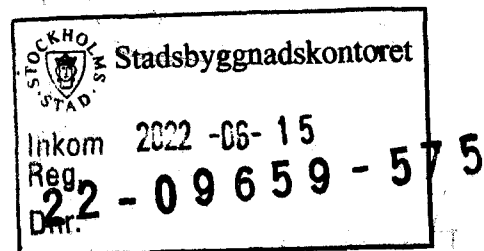

BYRÅCHEFEN 5 STOCKHOLM

Fasader i skala 1:100 Lidingö 2021 08 15

Schömer Consultant KB Ervin Schömer arkitekt SAR

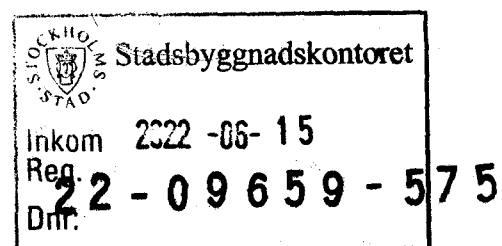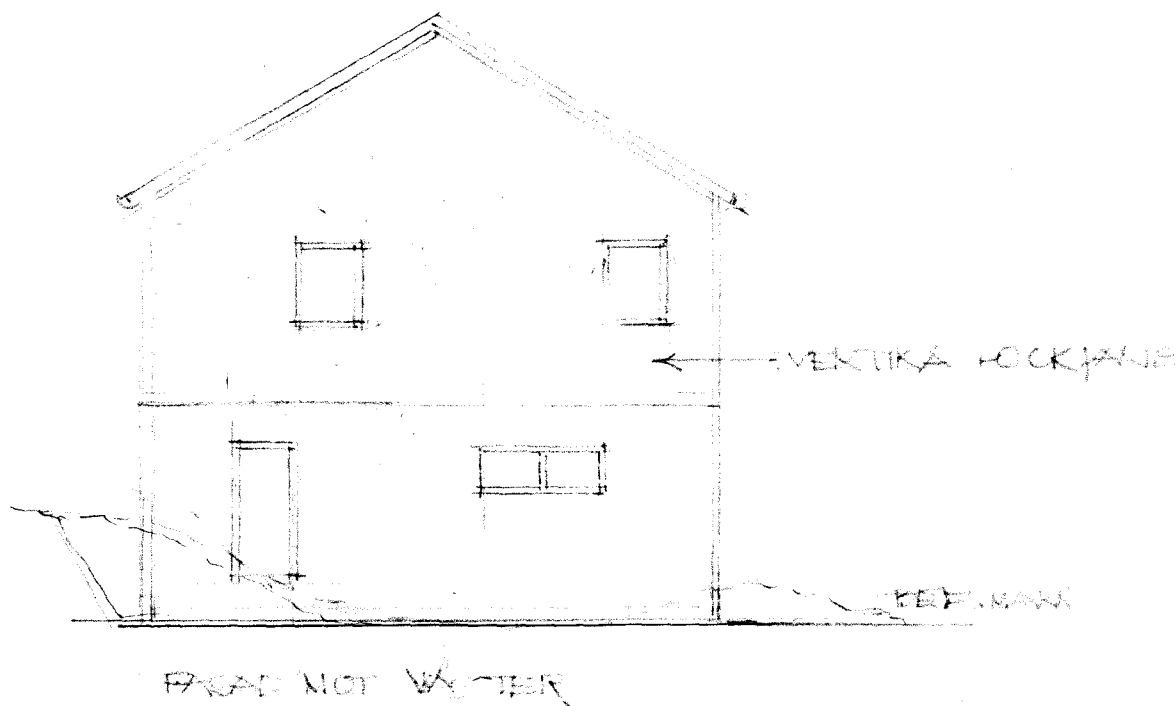

5 BYRÅCHEFEN 5 STOCKHOLM
 Fasad i skala 1:100 Lidingö 2021 08 15
 Schömer Consultant KB Ervin Schömer arkitekt SAR