
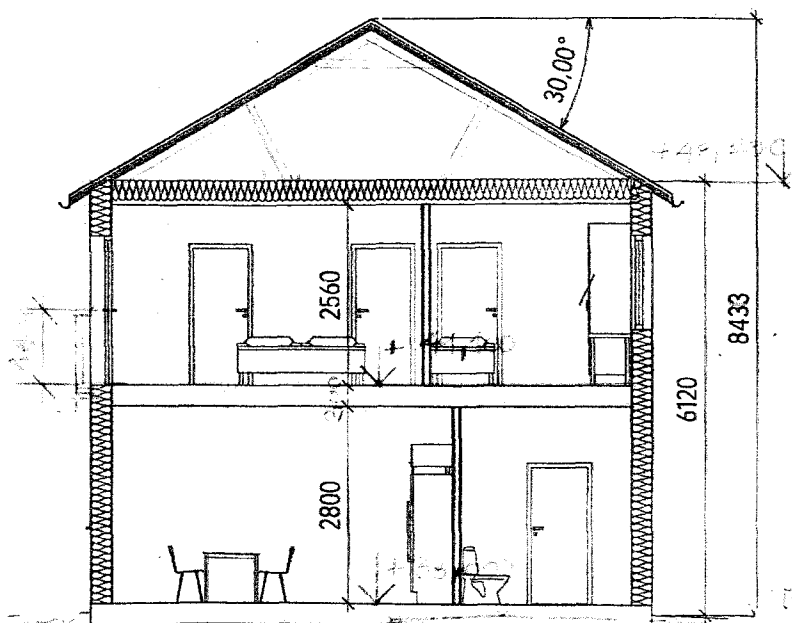


FASAD MOT ÖSTER

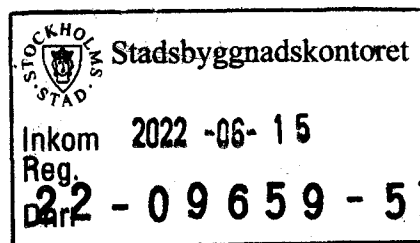

SEKTION A1

BYRÅCHEFEN 5 STOCKHOLM

Fasad, sektion i skala 1:100 Lidingö 2021 08 15
Schömer Consultant KB Ervin Schömer arkitekt SAR