


RITNINGSPAKET Spelbomskan 9


UNDERLAG TILL SAMRÅD, 2022-11-23





skandia:
fastigheter

white


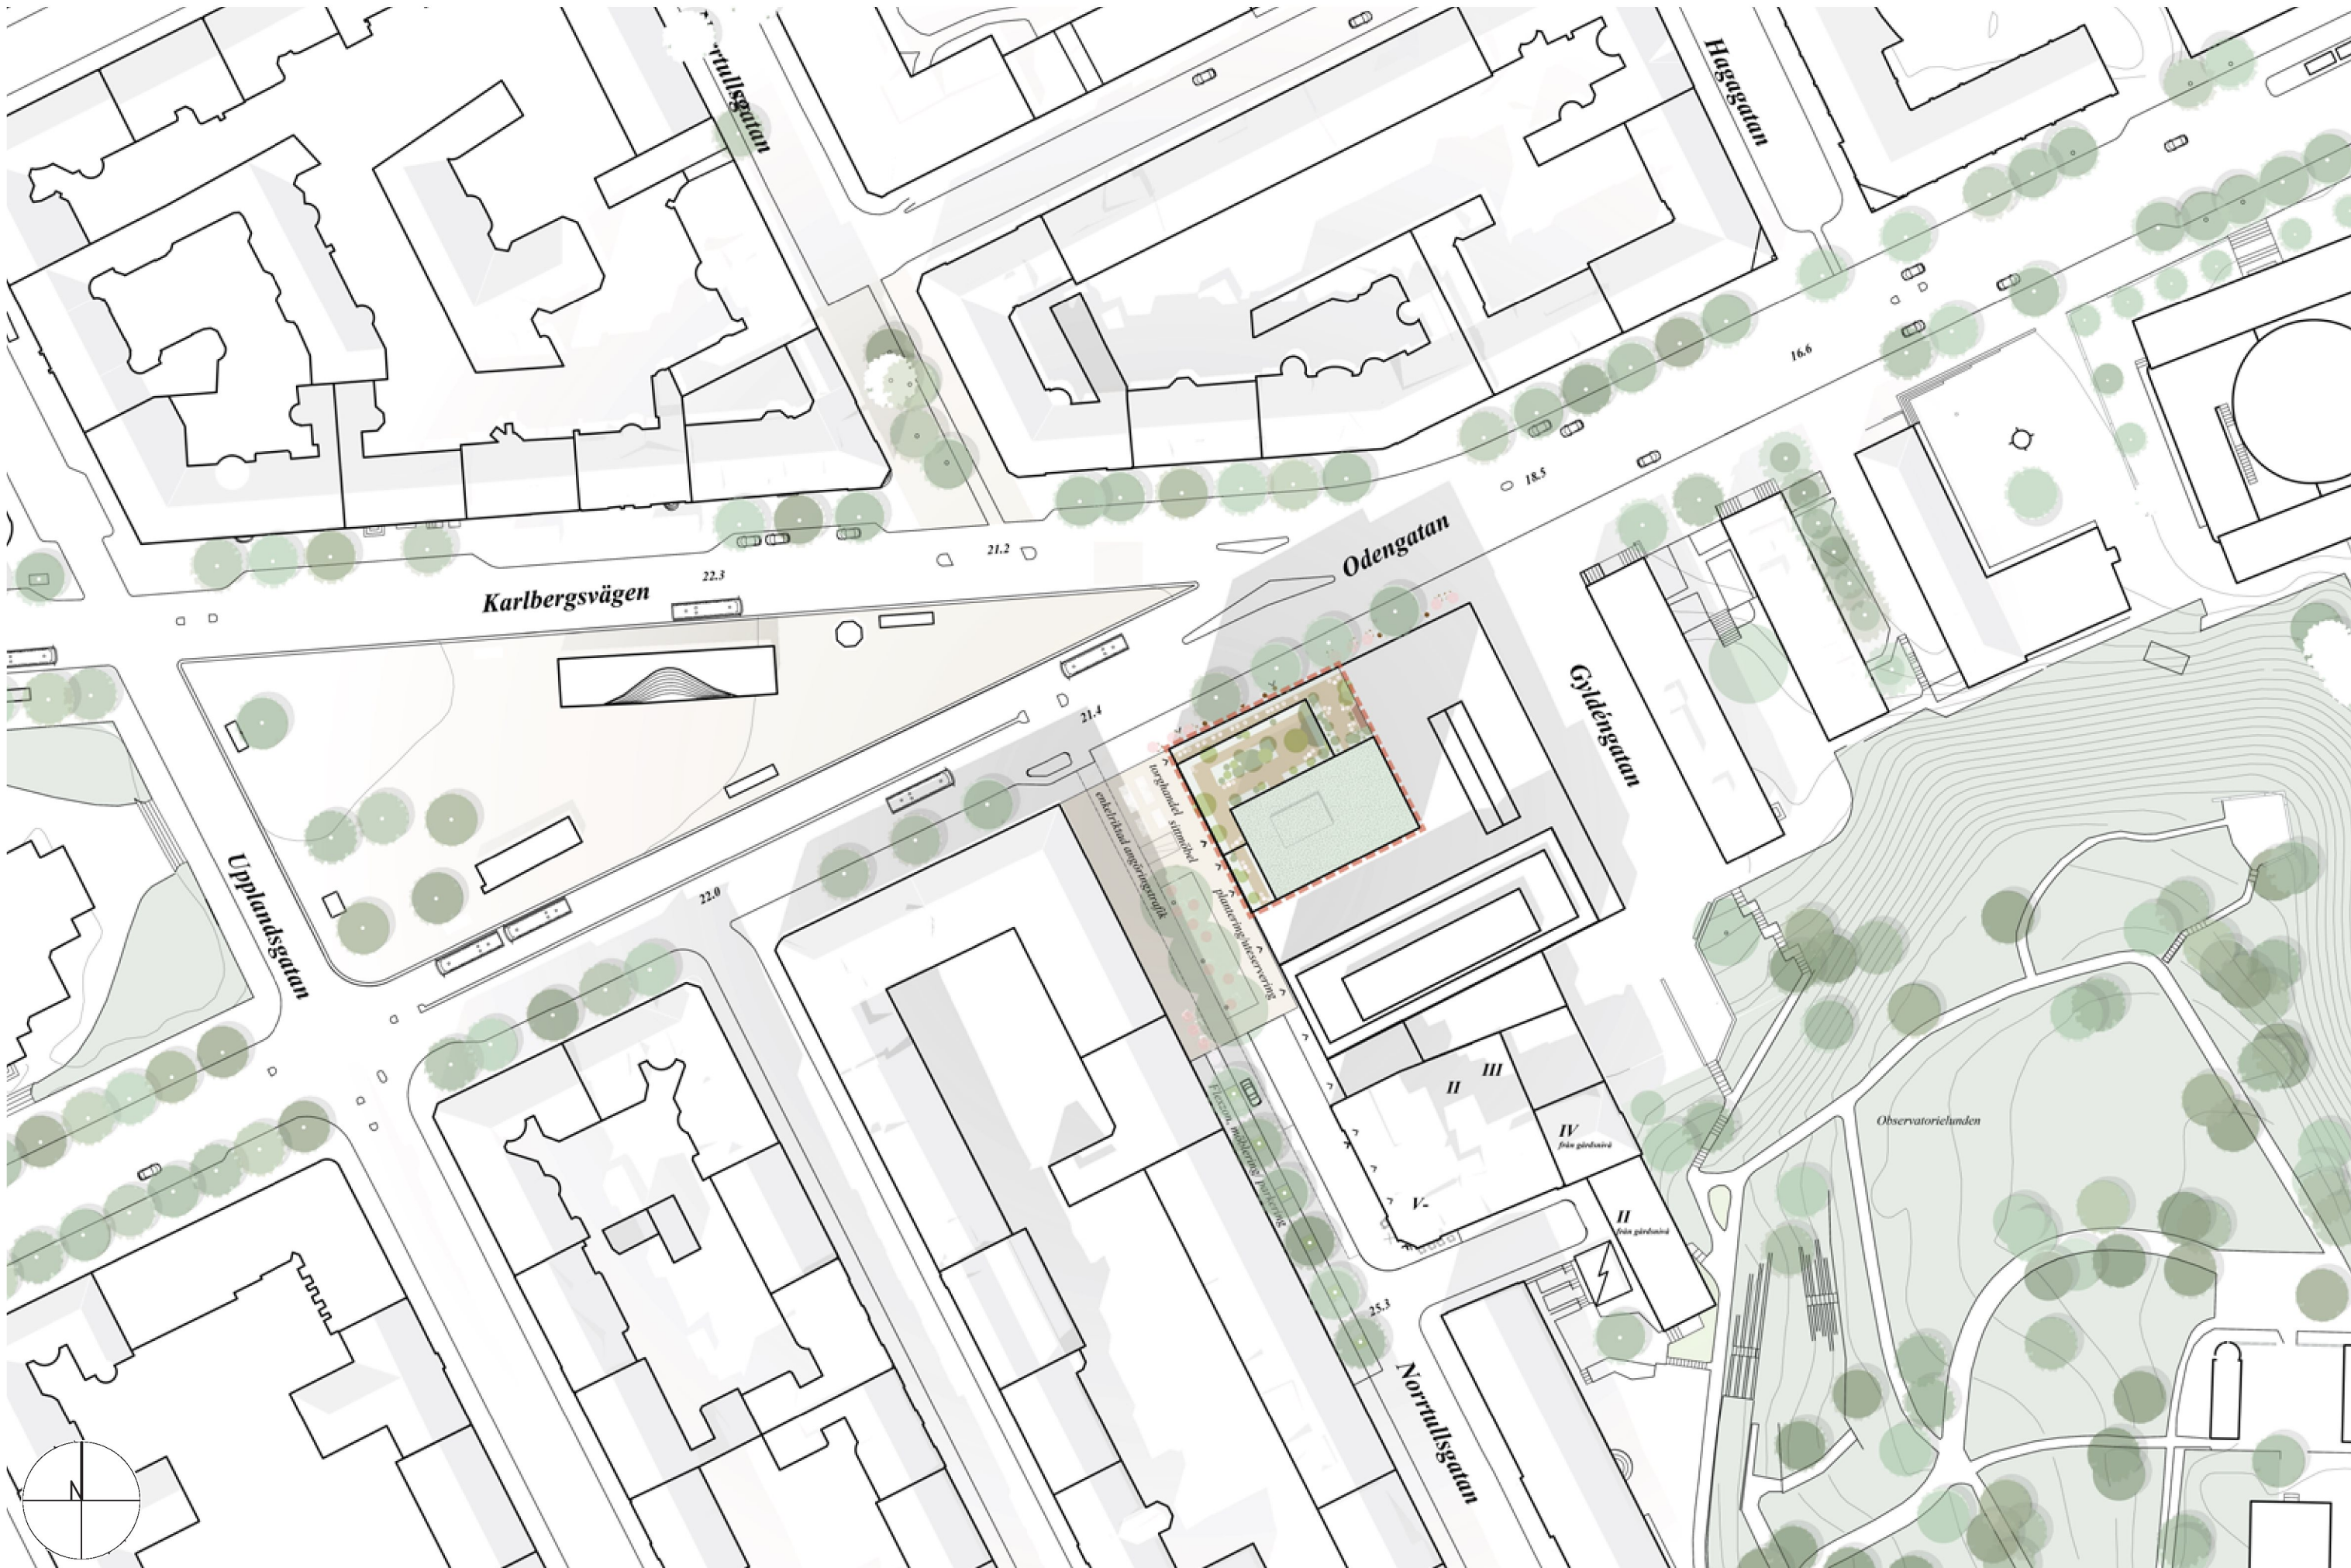



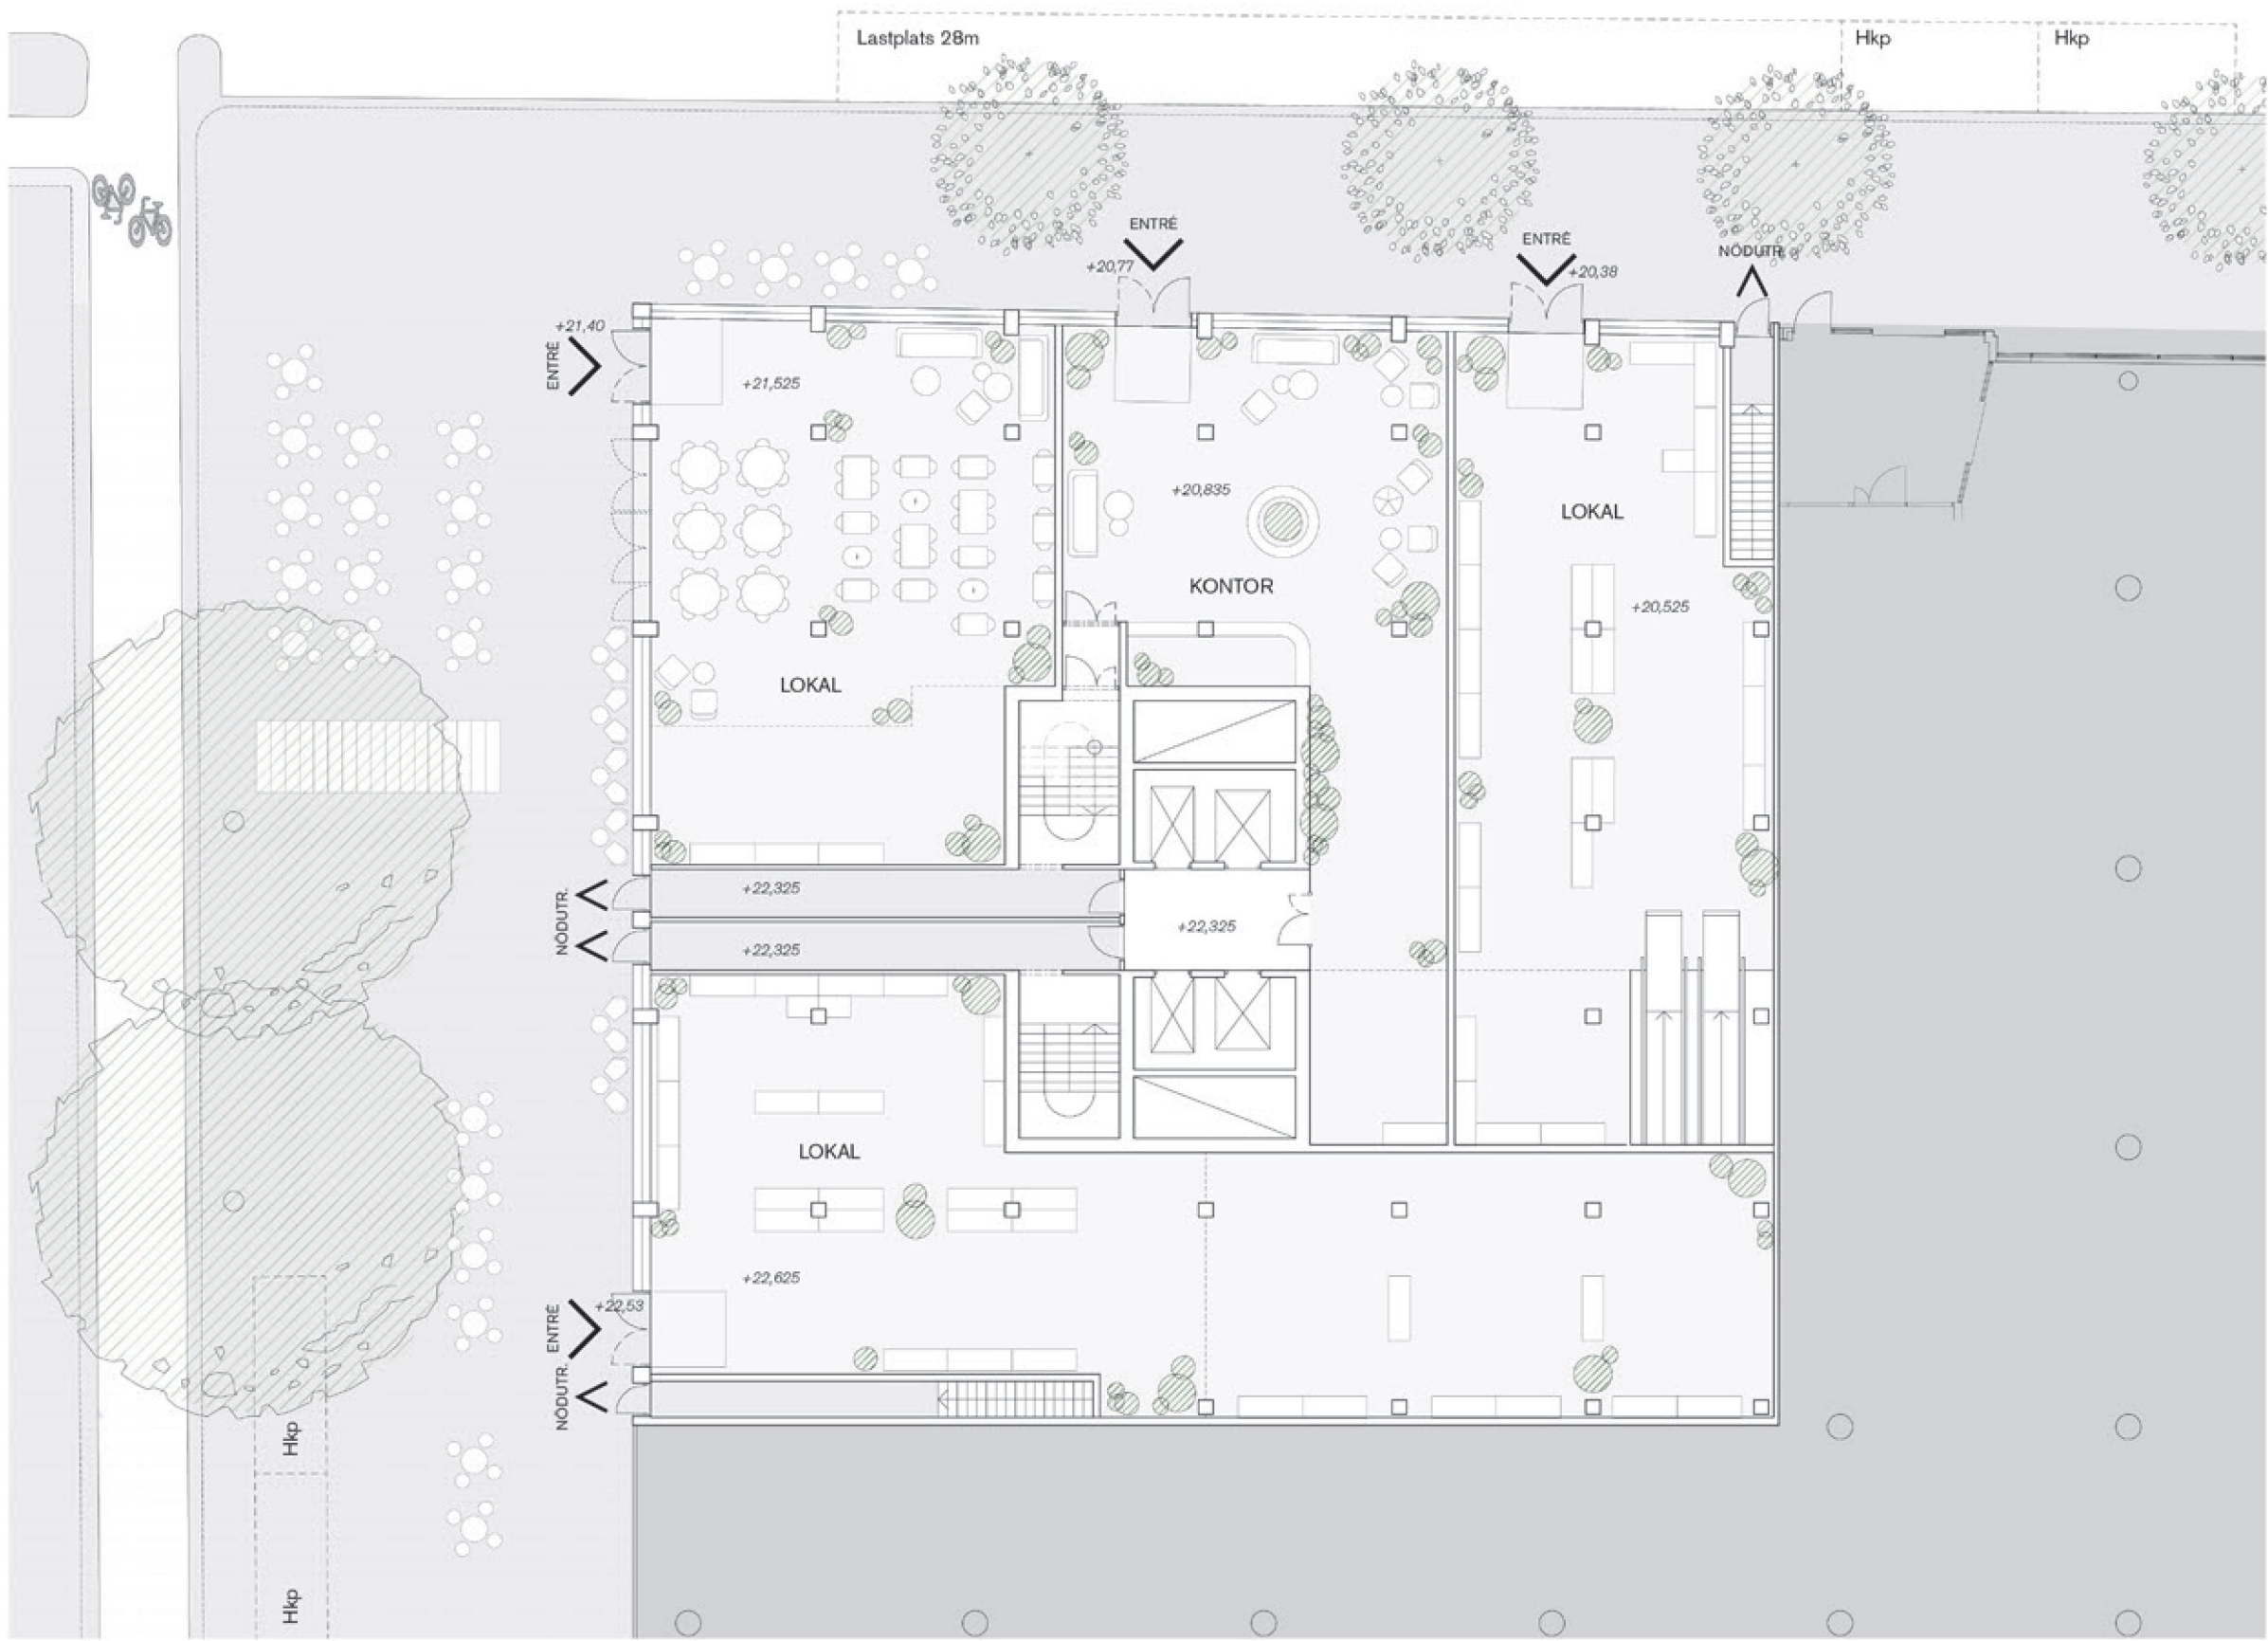


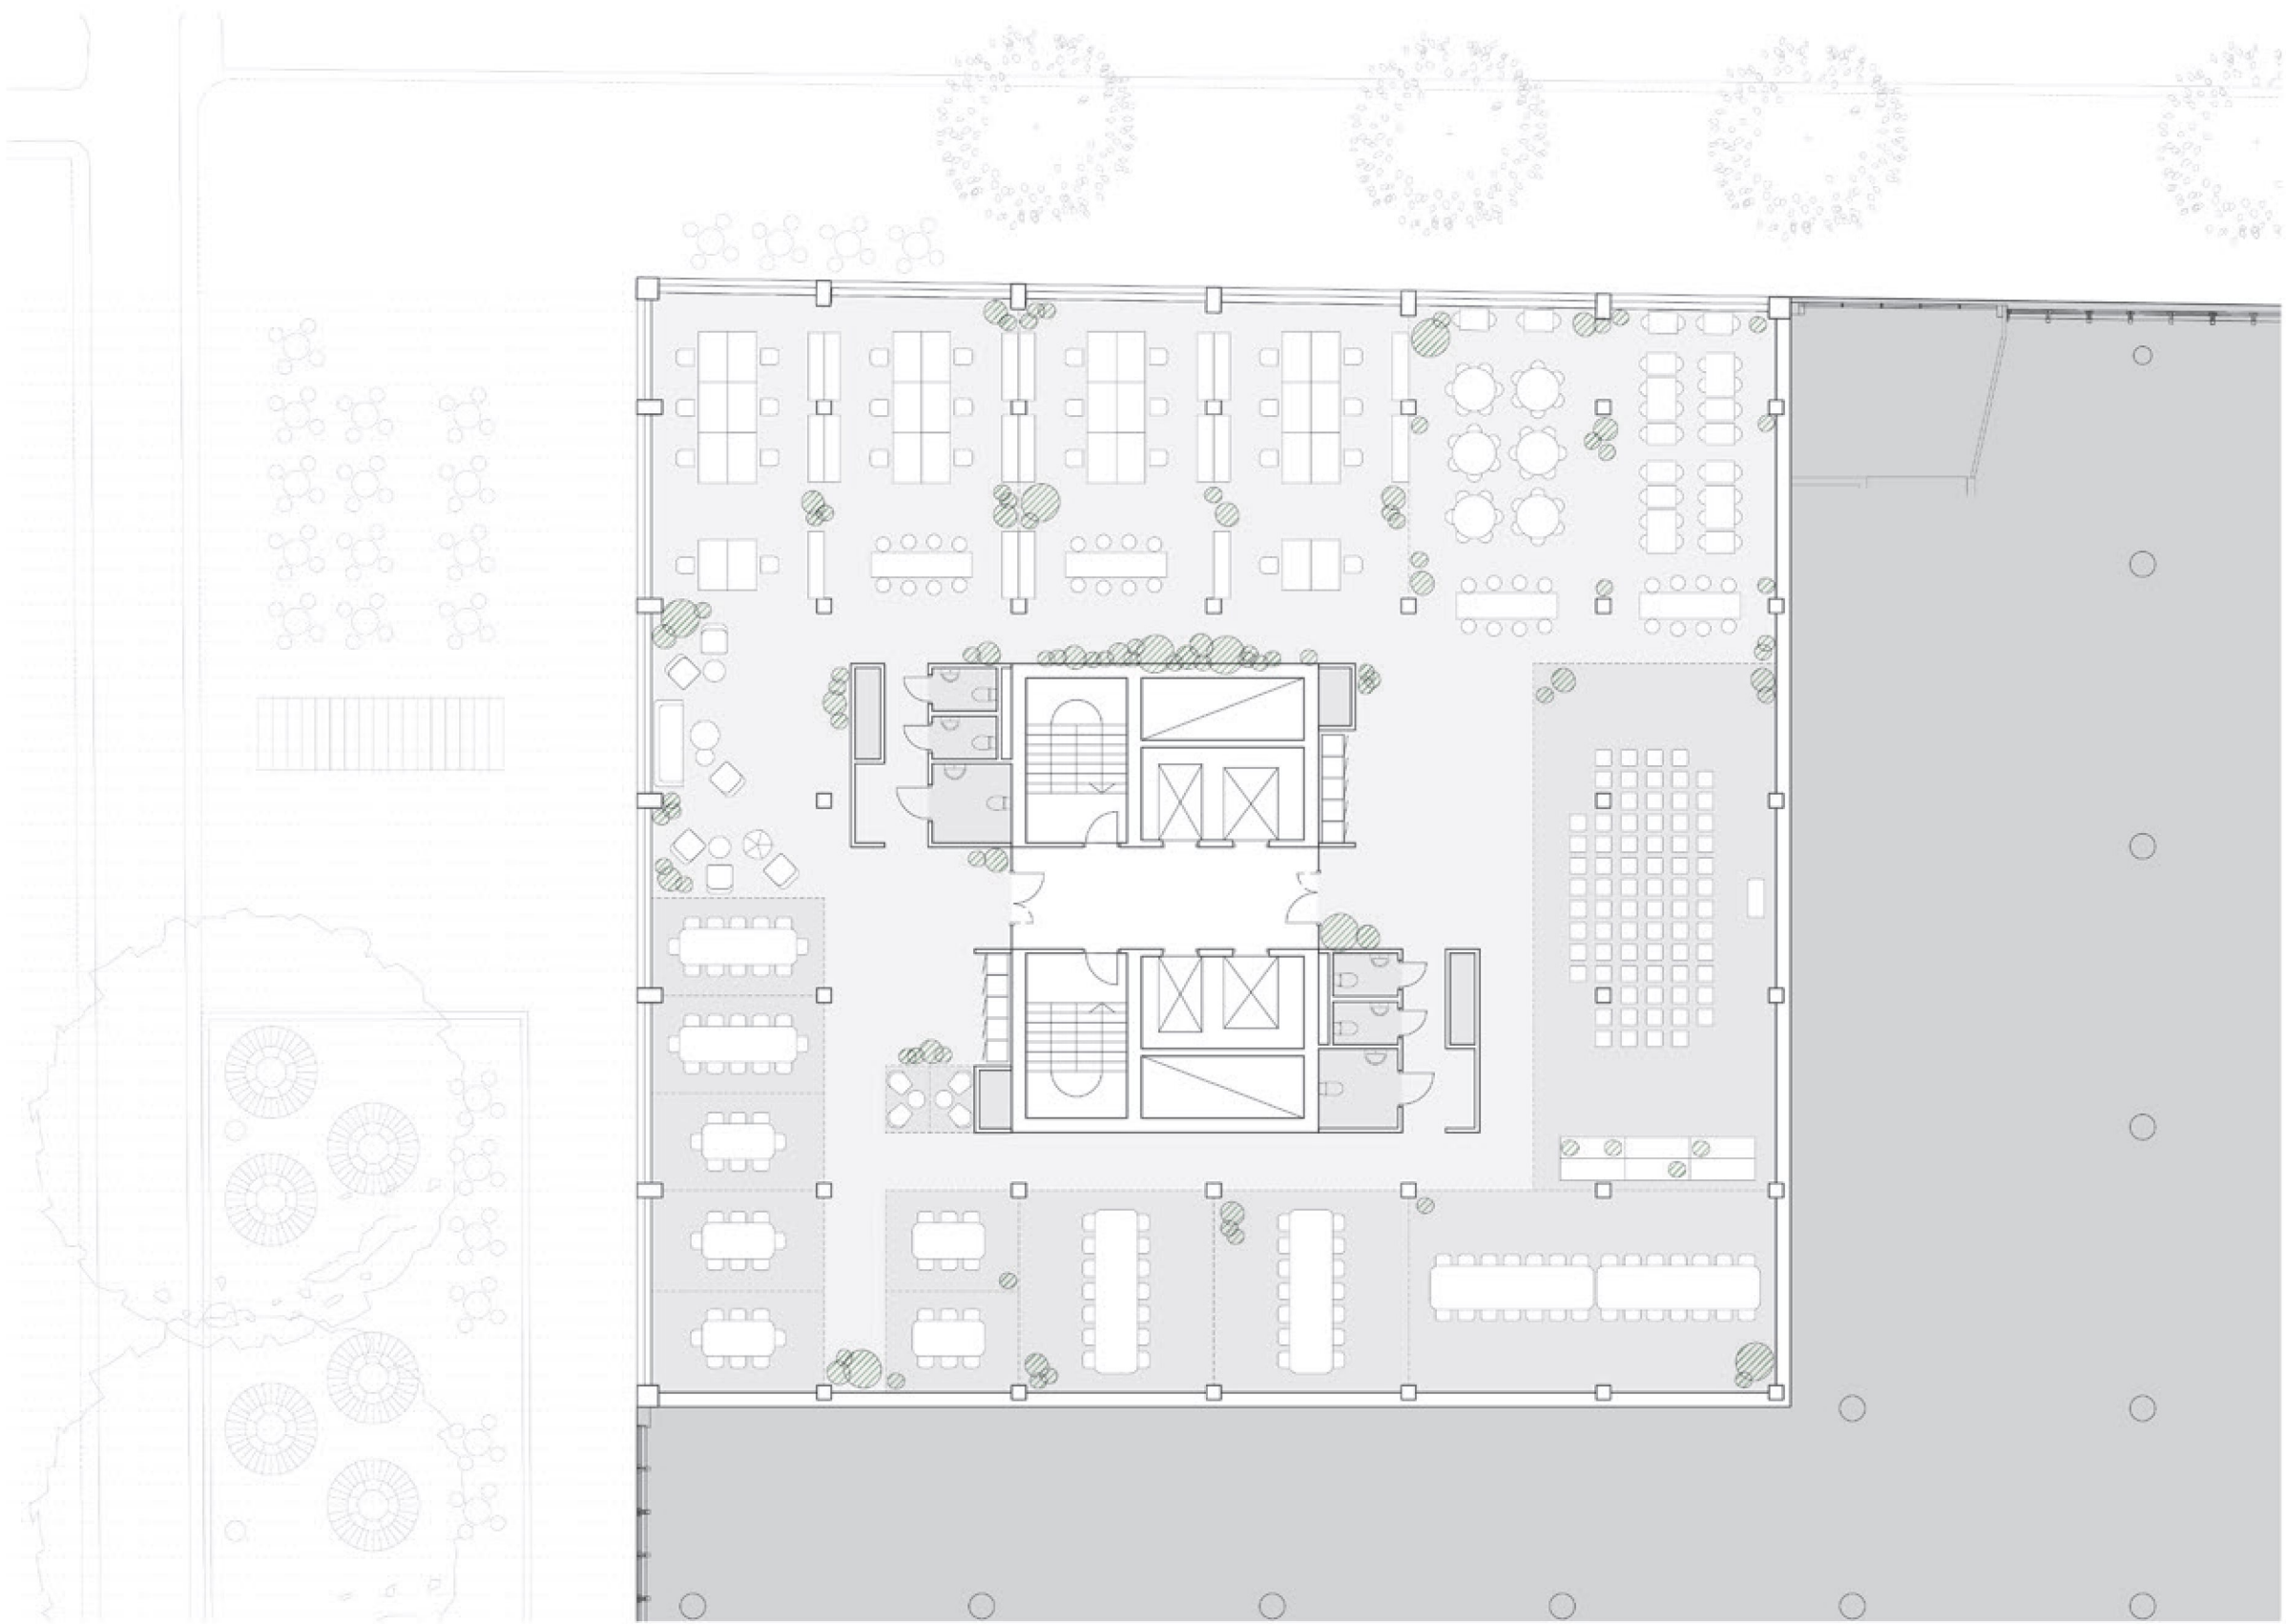


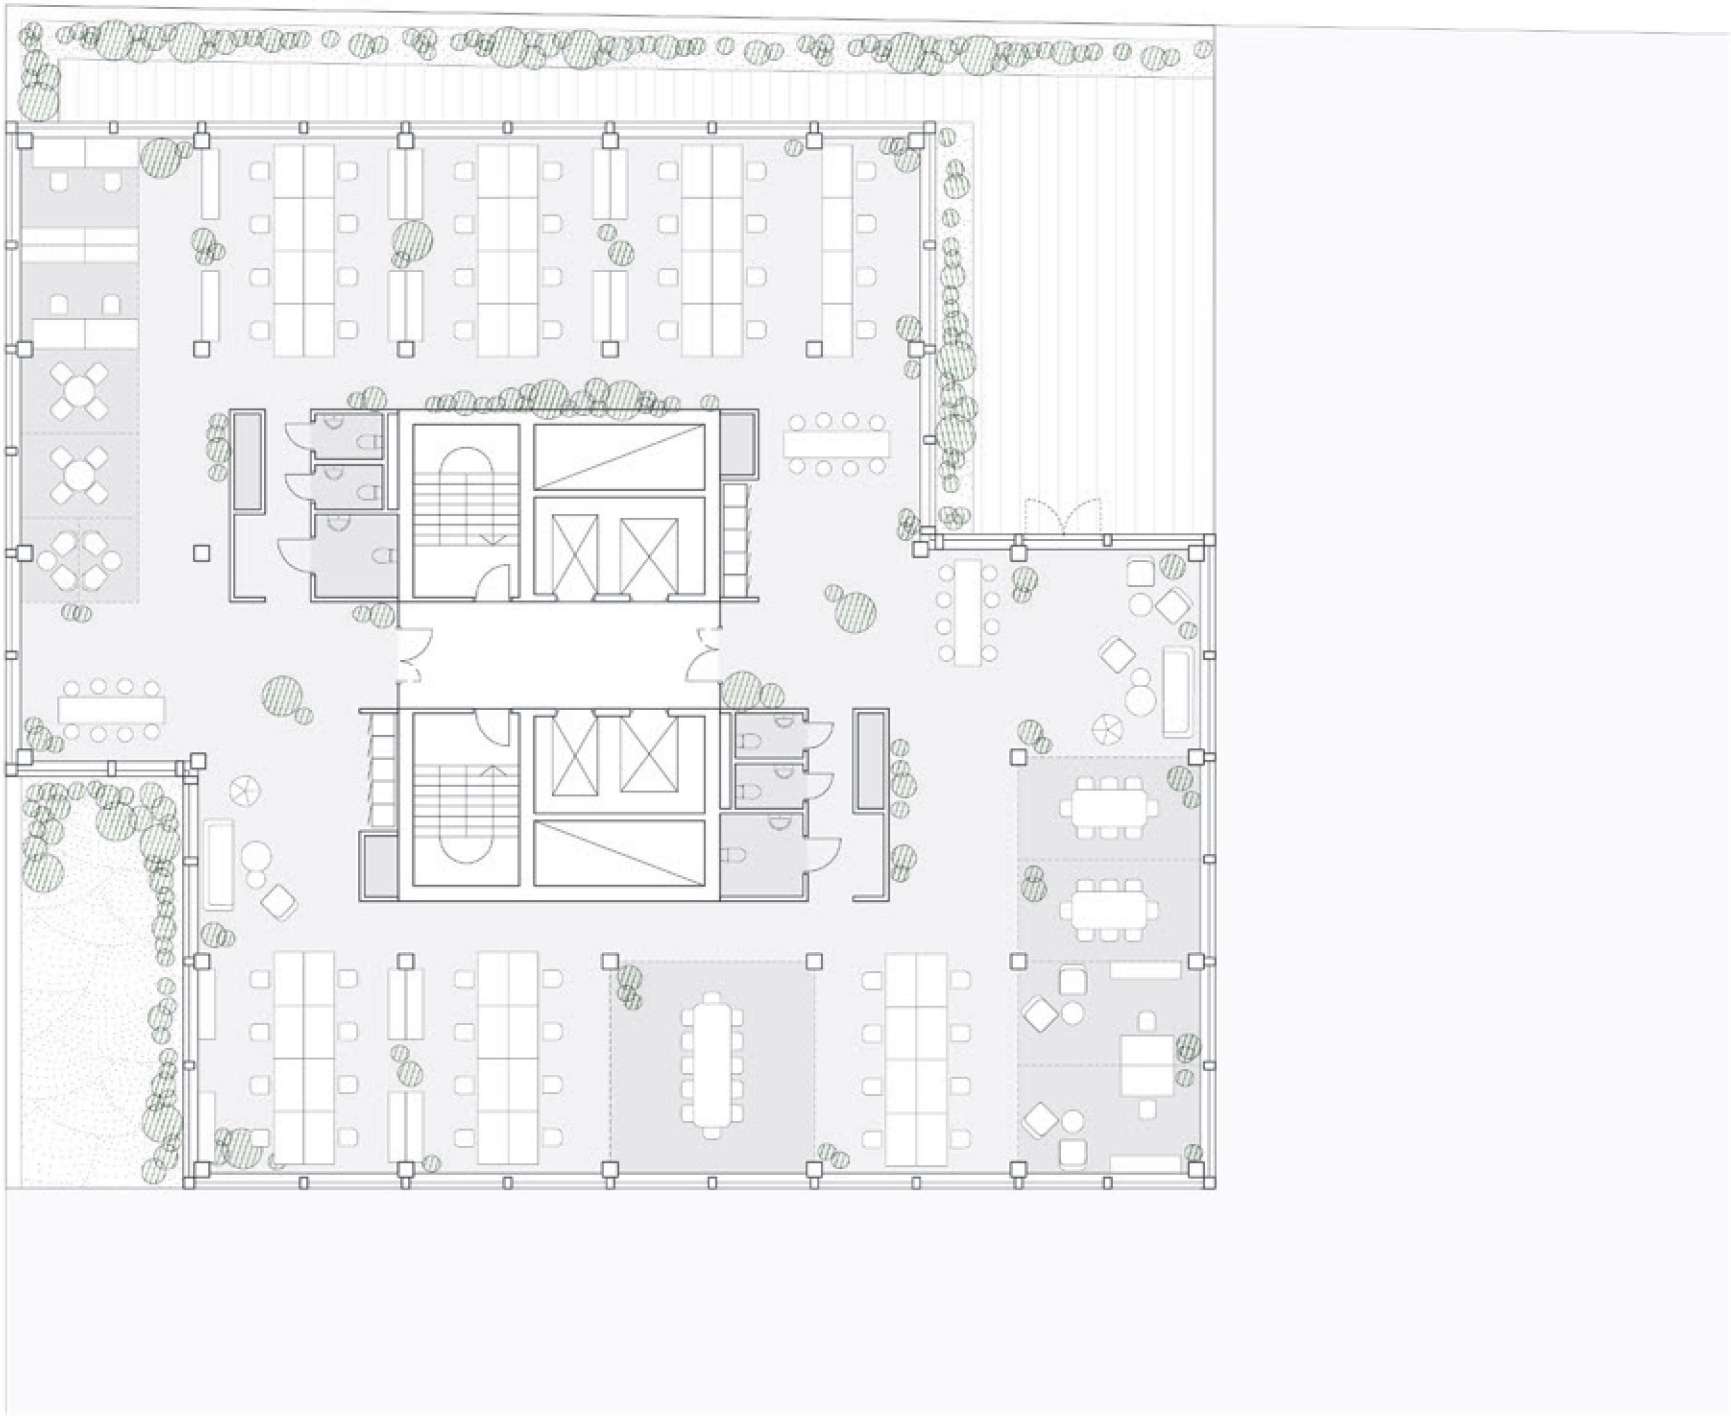


0 5 10 20
1:200 m

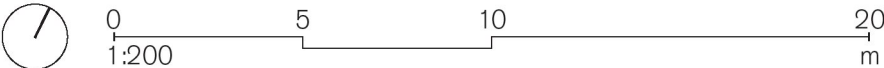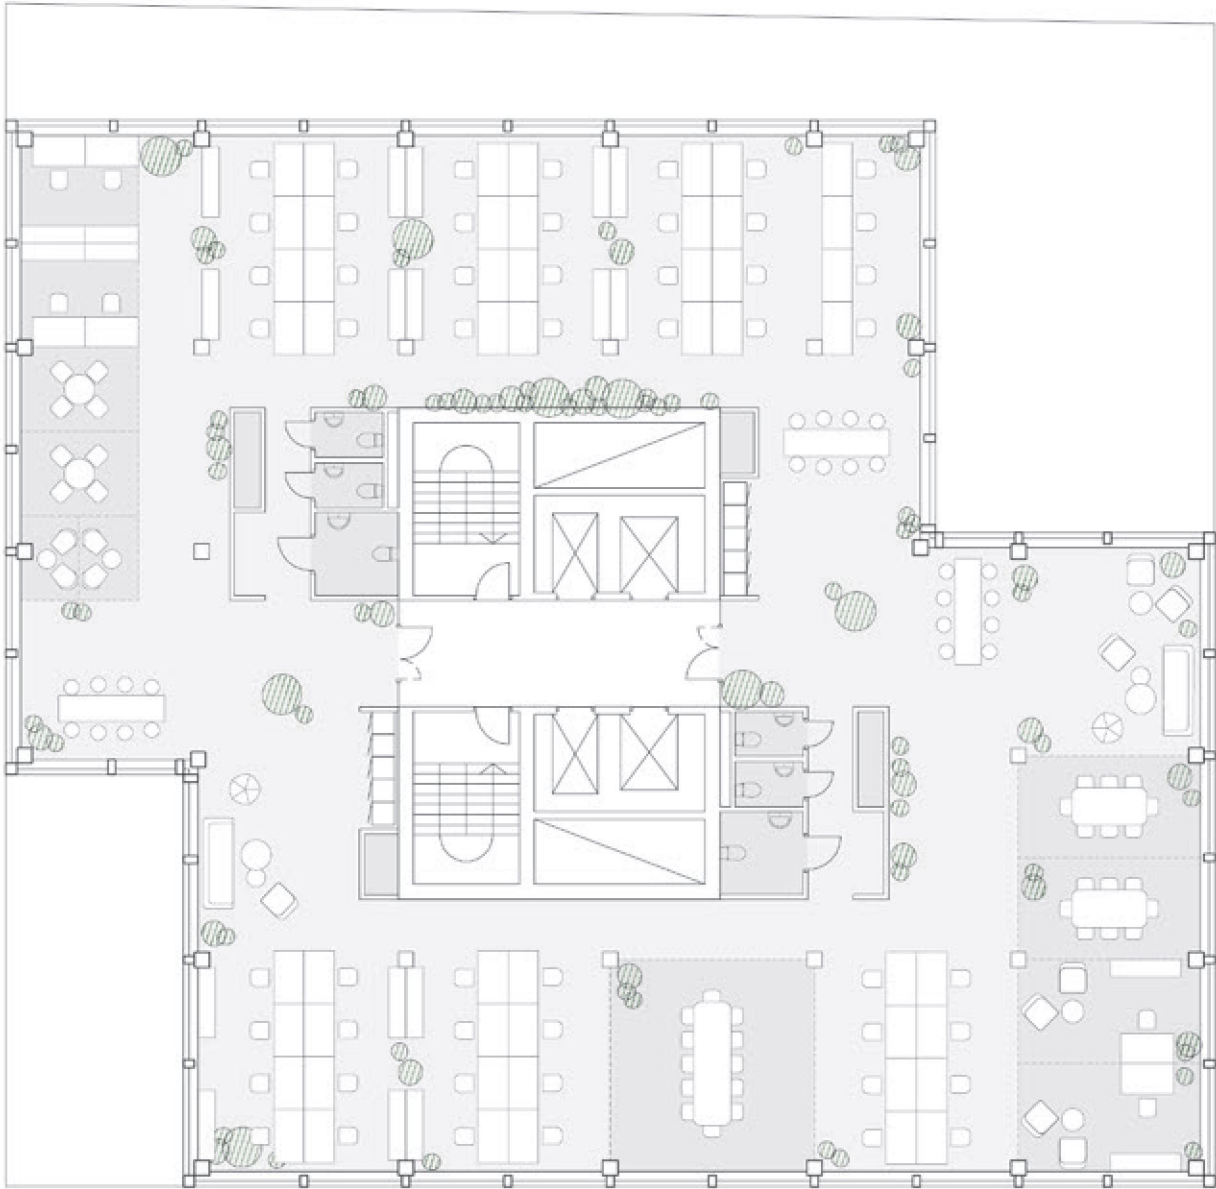

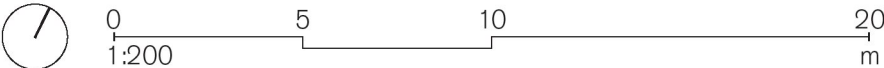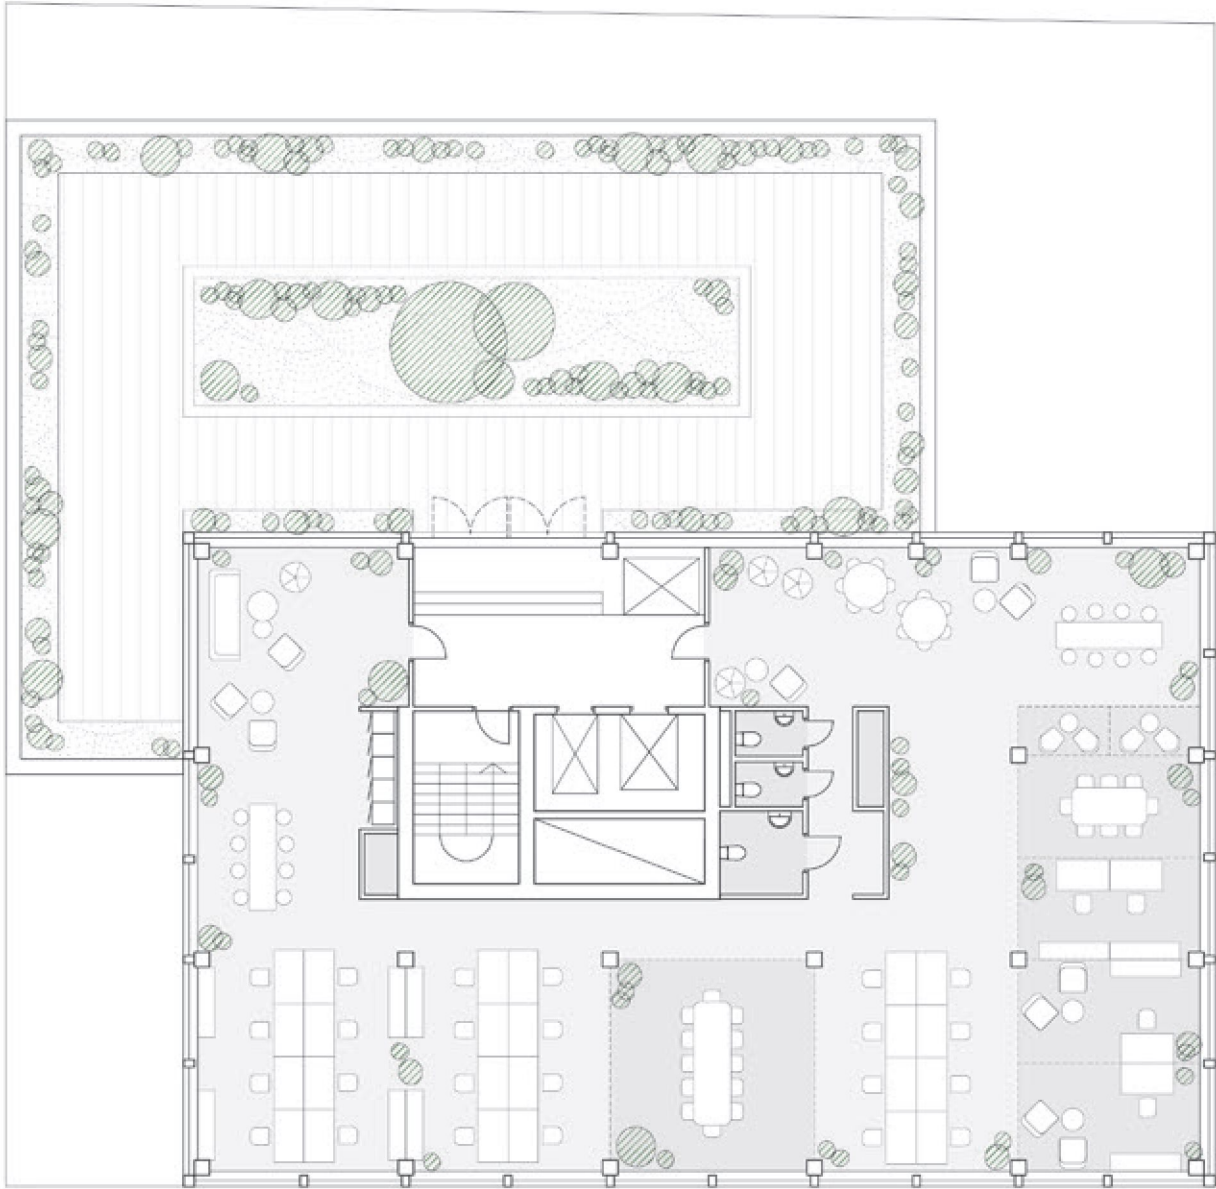

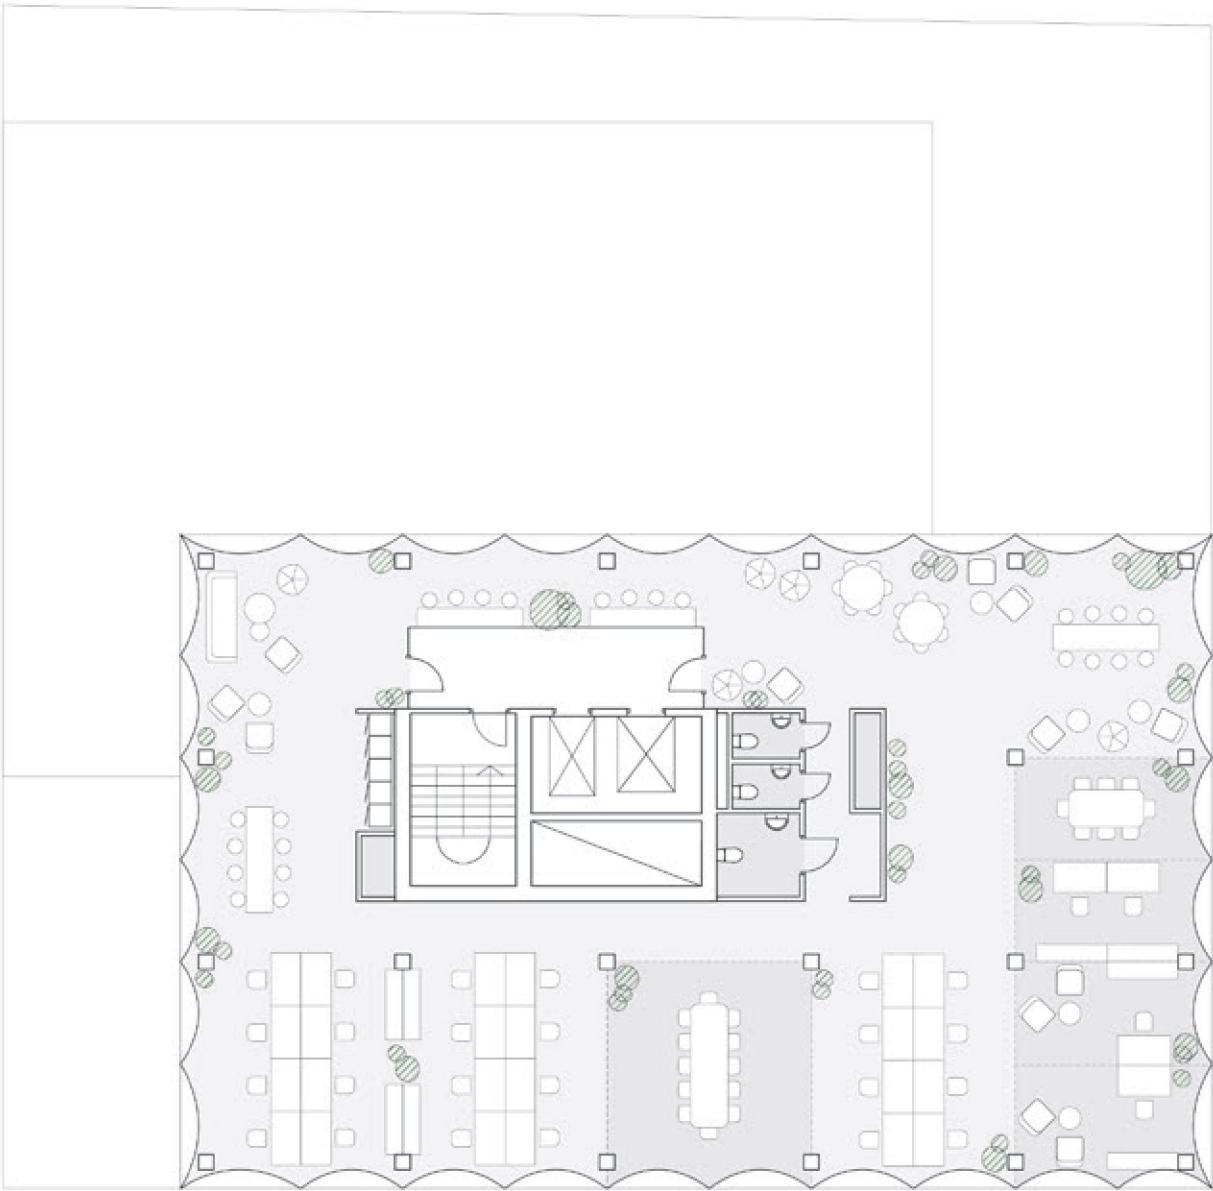


0 5 10 20
1:200 m

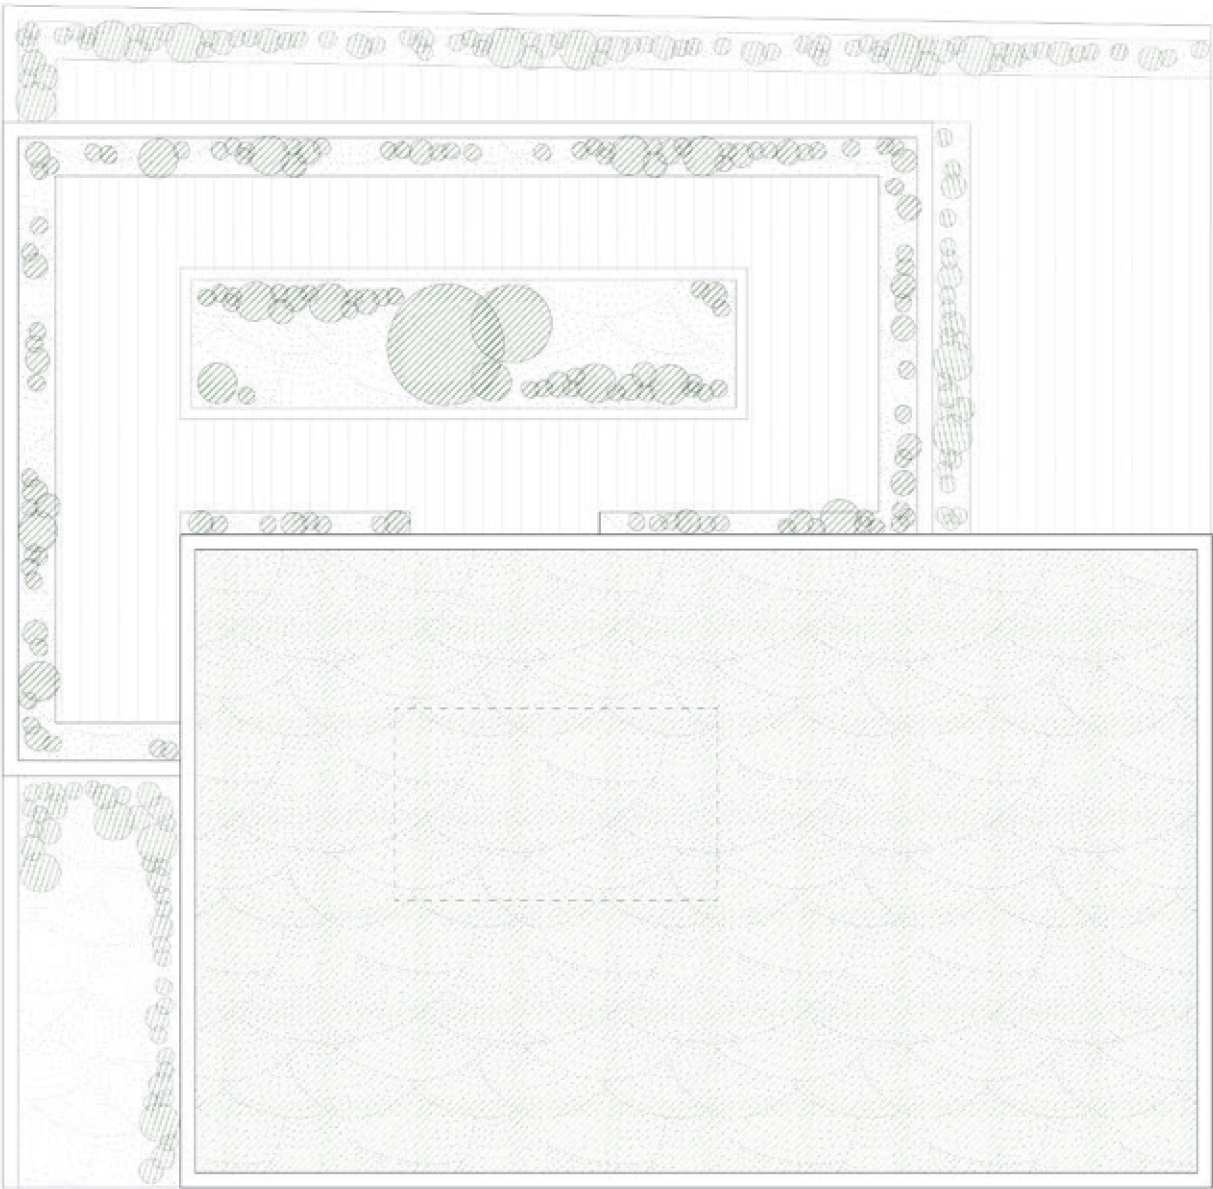





Plan -1

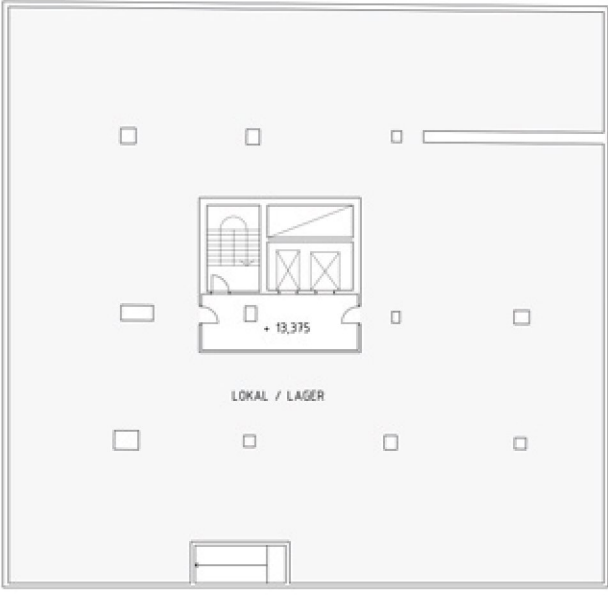


Plan -2

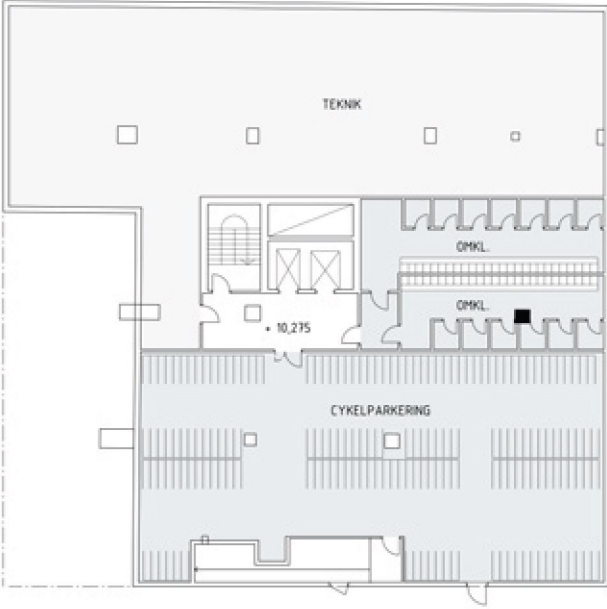

Plan -3

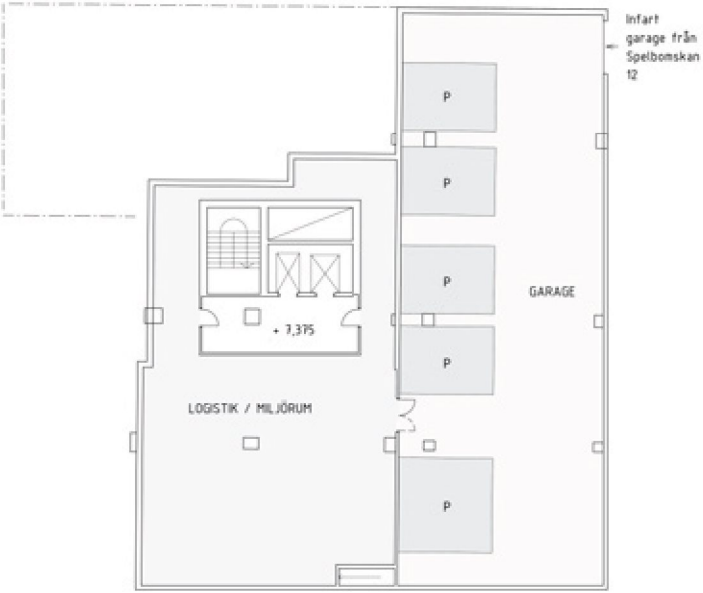



Plan -4

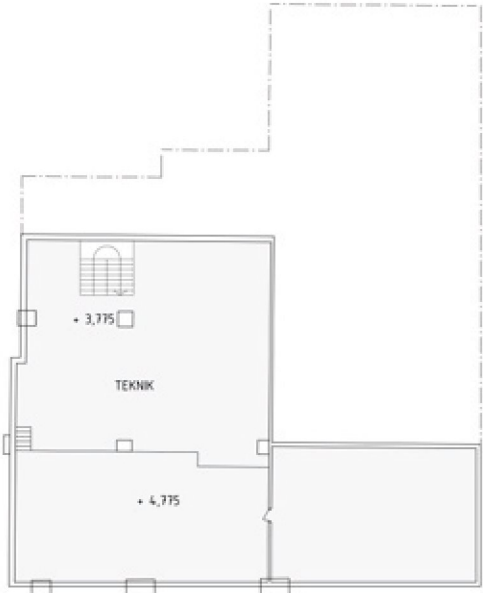




Plan -5




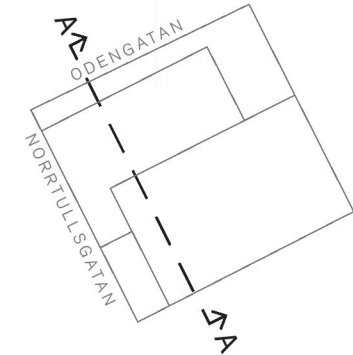


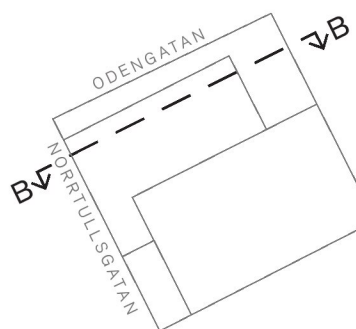

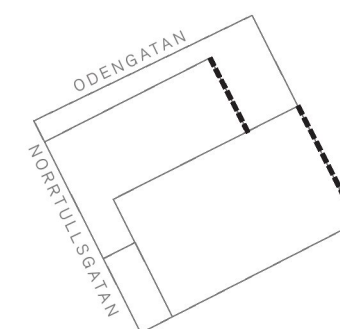

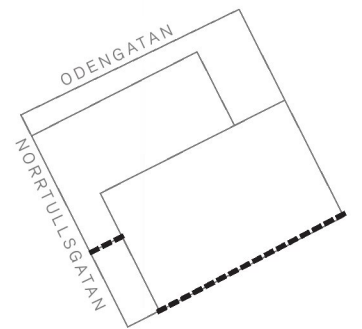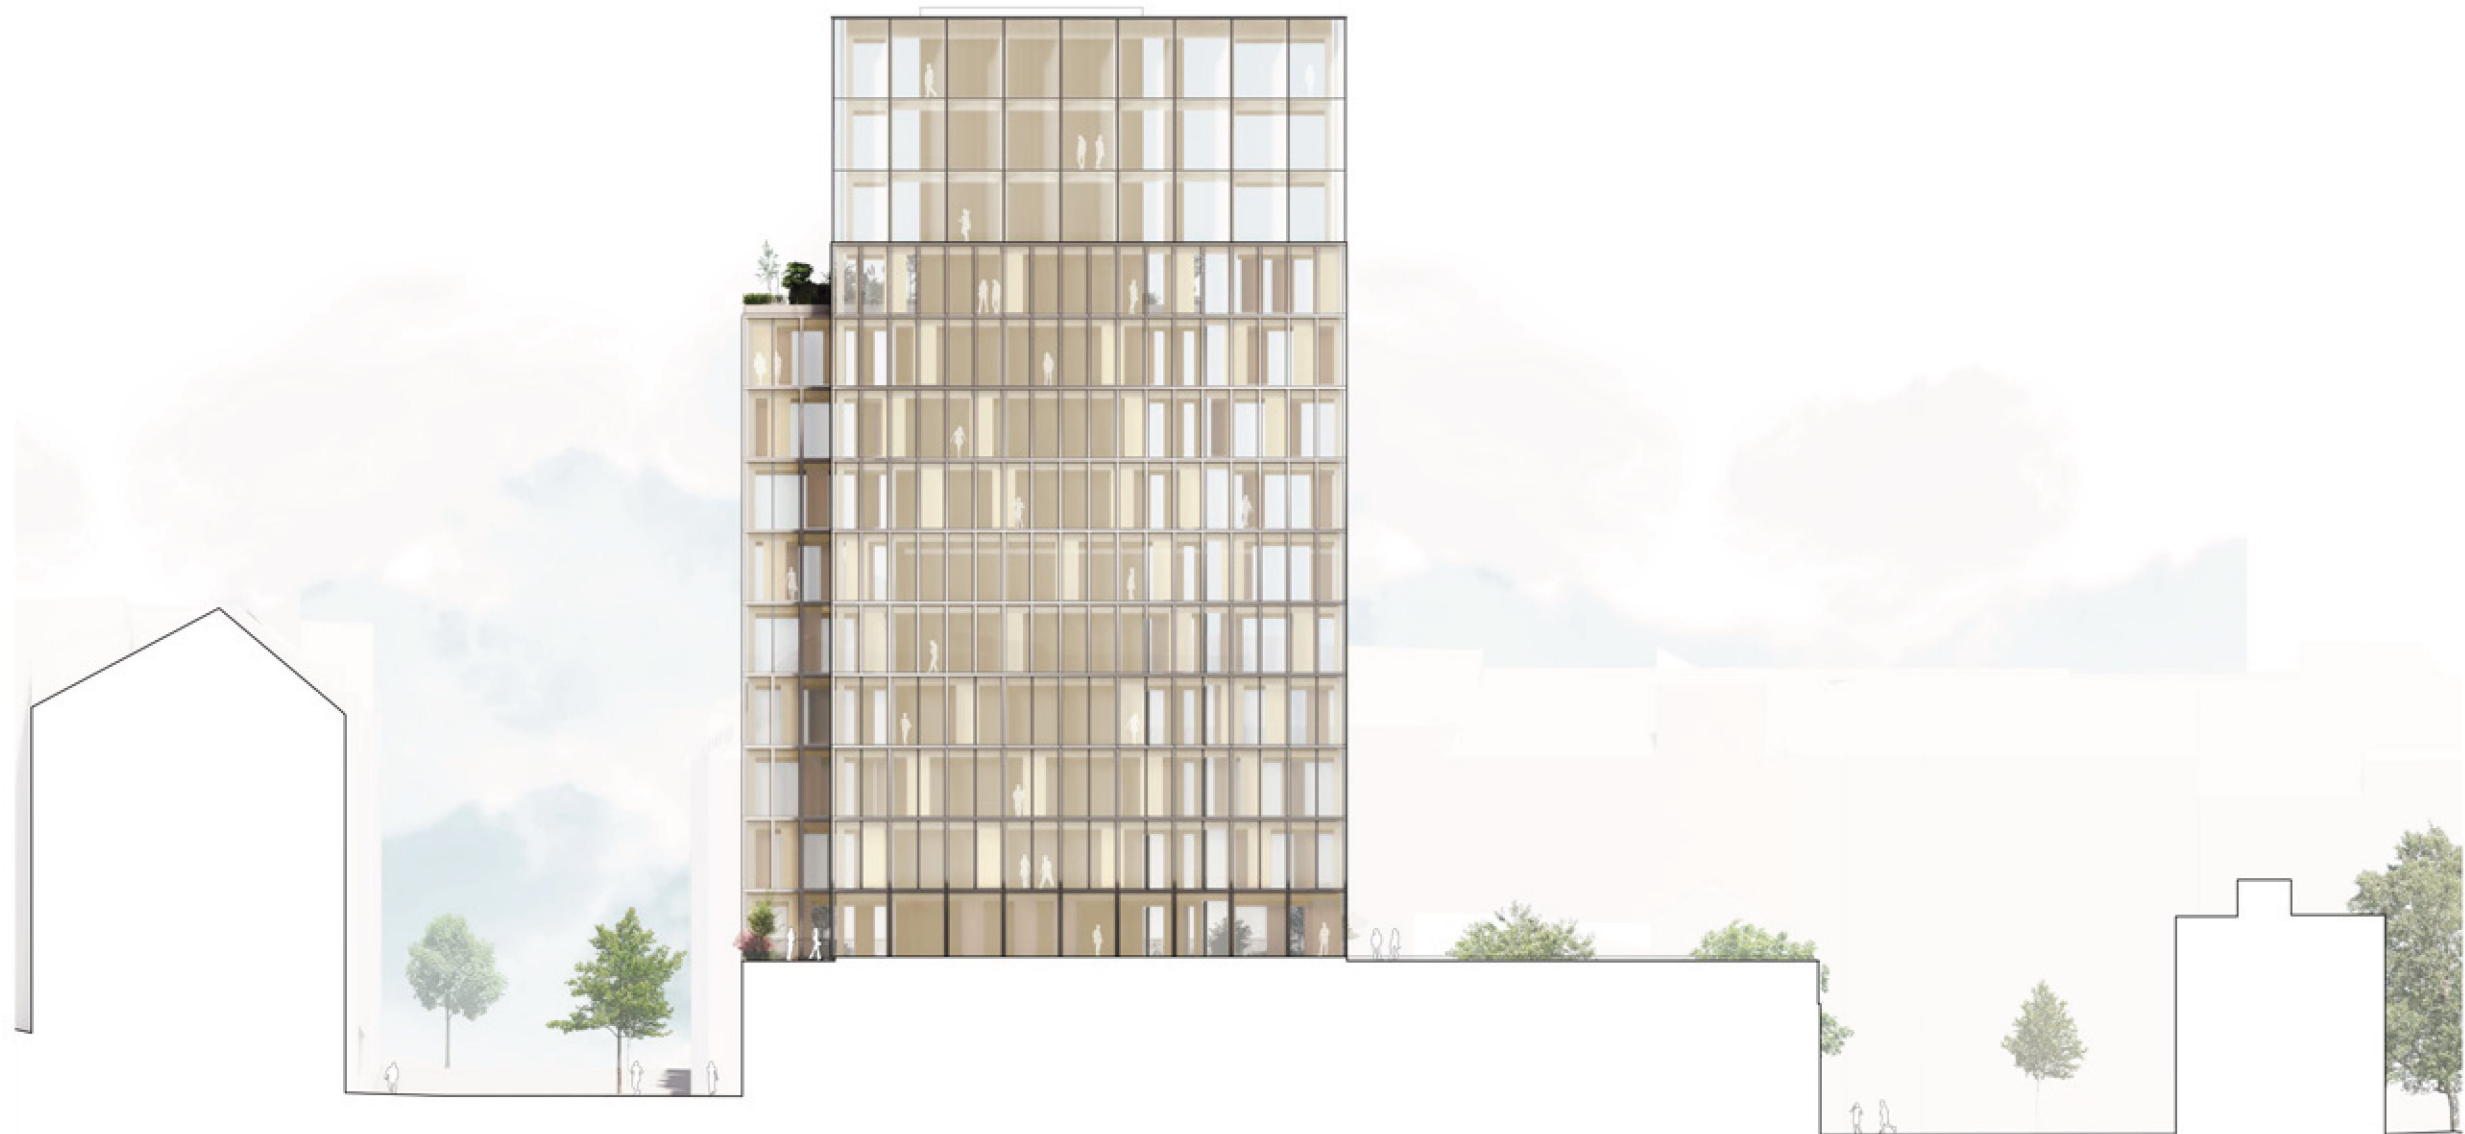


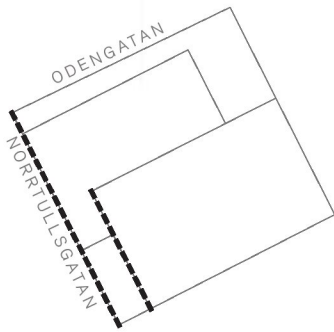

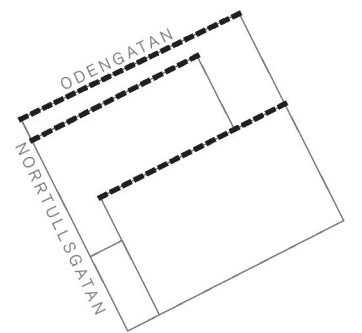




1. Gatuelevation
Odengatan-Karlbergsvägen

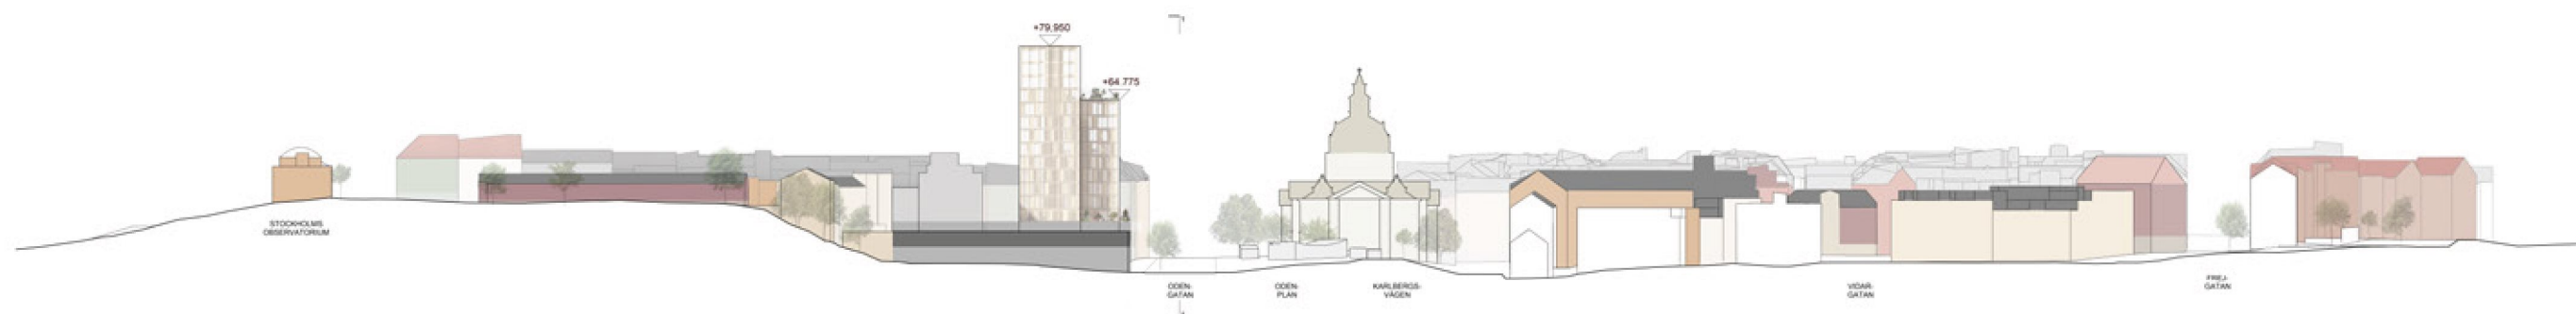

2. Gatuelevation
Gyldéngatan

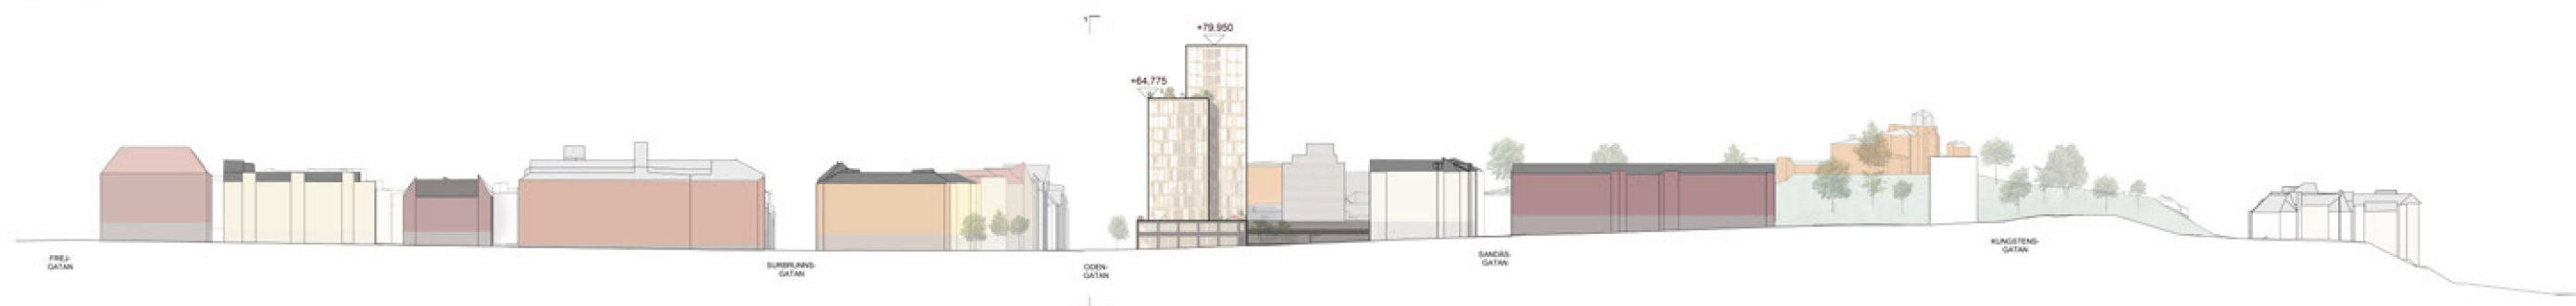

3. Gatuelevation
Norrtullsgatan