

BRANDSKISS

BRANDKONSULTEN

08 - 505 344 00 | www.brandkonsulten.se

Magnus Lindström	2018-12-03	3
Handläggare	Datum	Sidor


E 30

EI 60

ENTRÉPLAN / GARAGE 1.200

BRANDBOTTNEN, BANDHAGEN, 2018-11-26

Inkom till Stockholms stadsbyggnadskontor - 2018-12-11, Dnr 2016-19354

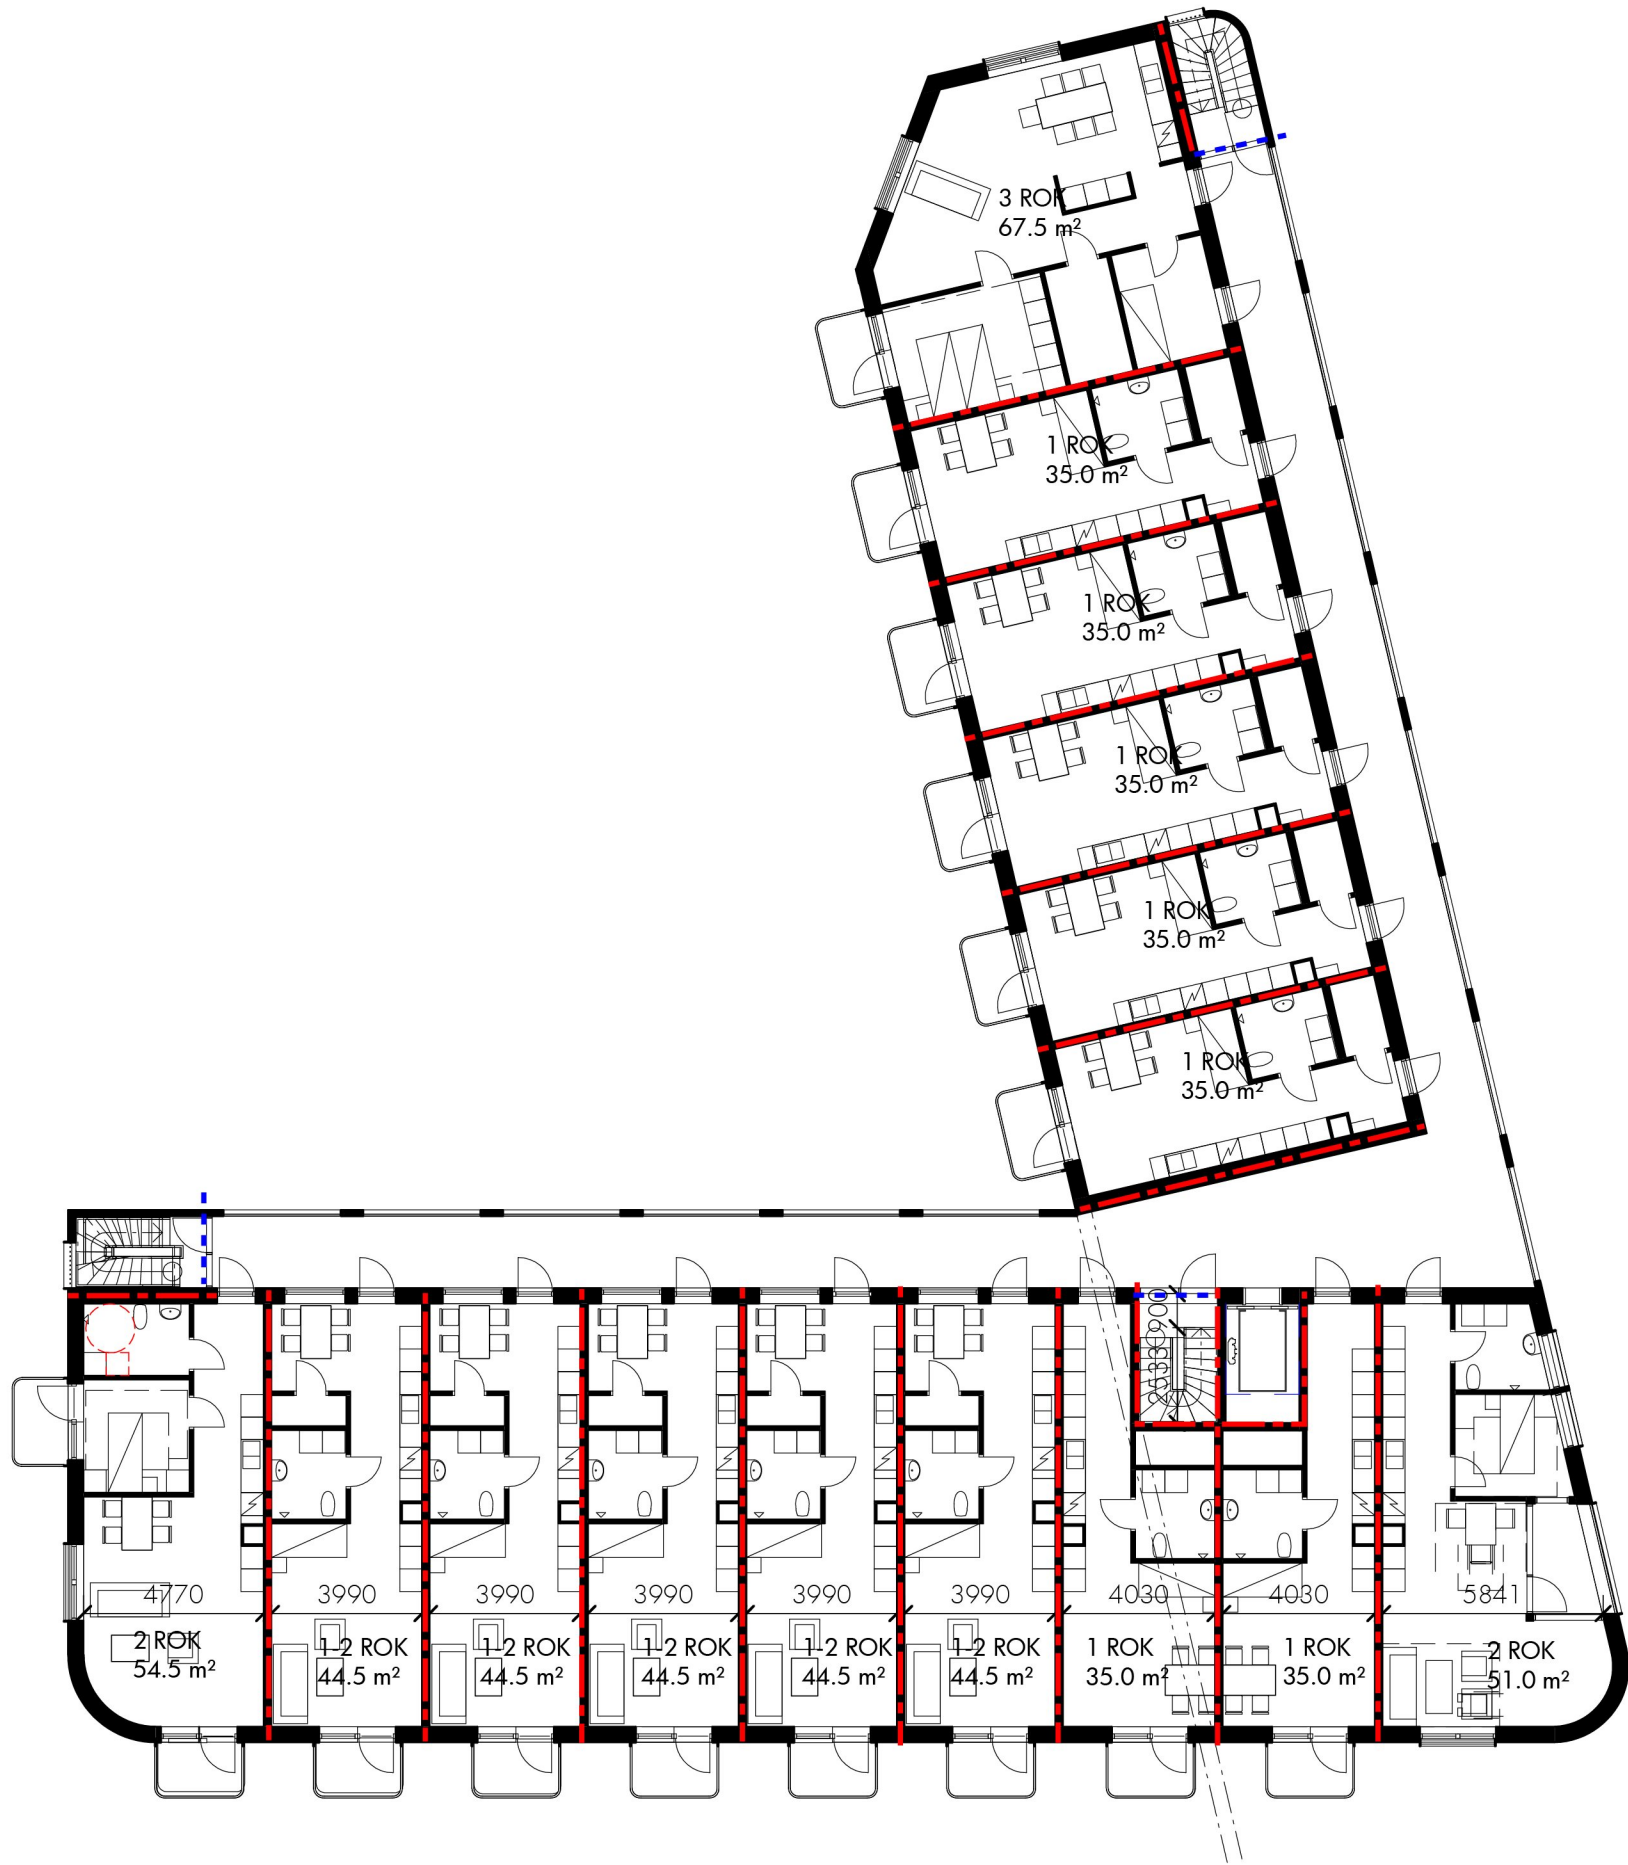


BRANDSKISS		
BRANDKONSULTEN		
08 - 505 344 00 www.brandkonsulten.se		
Magnus Lindström Handläggare	2018-12-03 Datum	3 Sidor
- - - E 30		
- - - EI 60		

NORMALPLAN 12-14, 1.200



BRANDBOTTNEN, BANDHAGEN, 2018-11-26

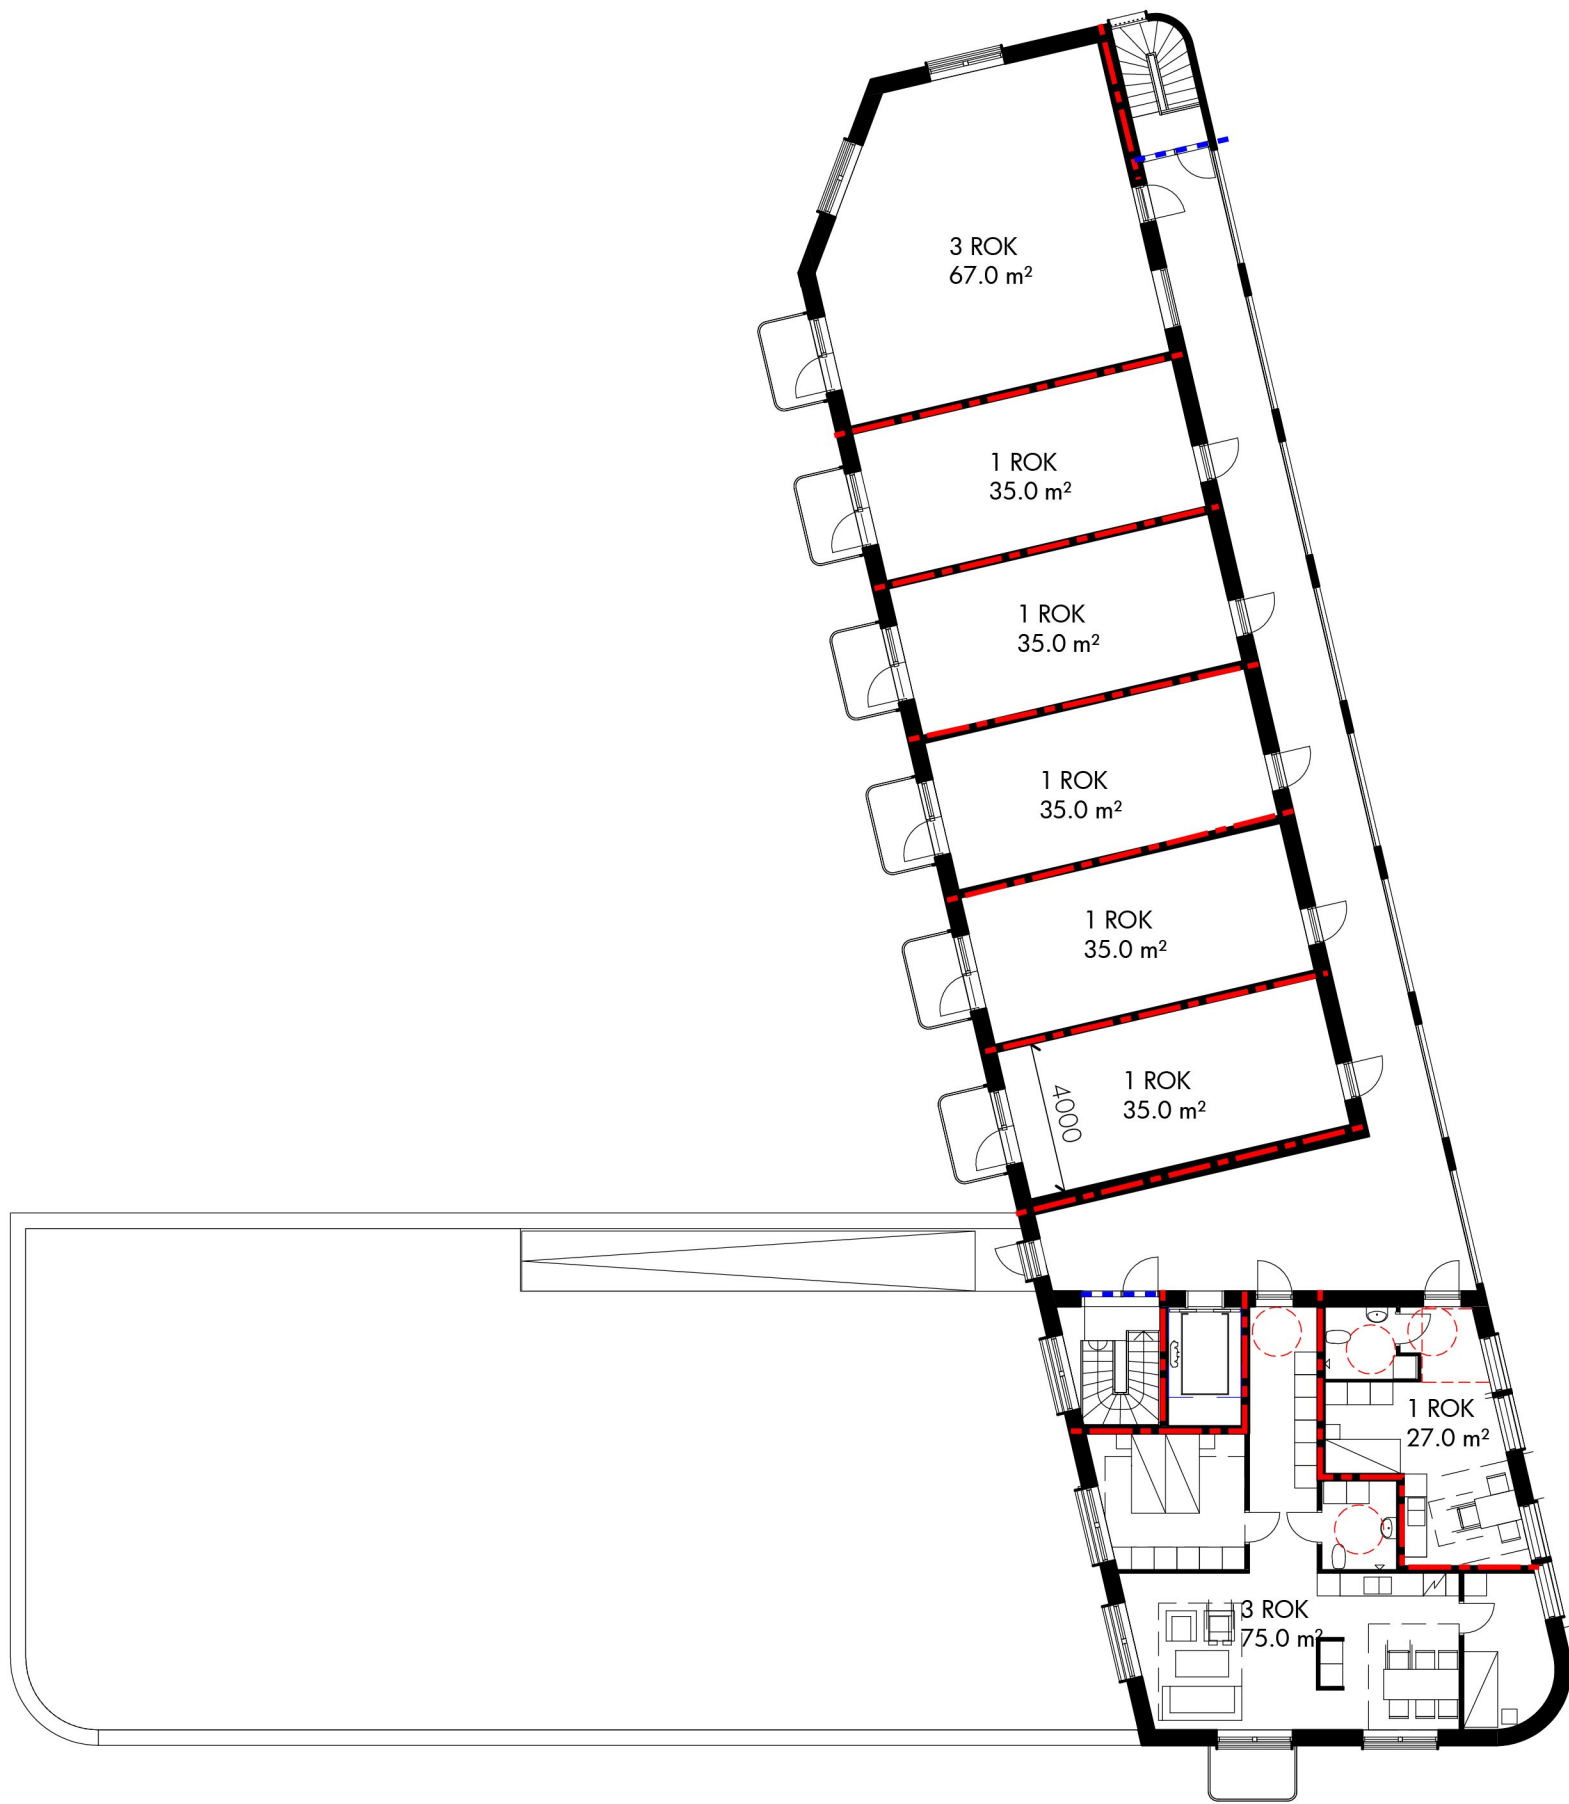

PLAN 16 1.200



BRANDBOTTNEN, BANDHAGEN, 2018-10-22

BRANDSKISS		
BRANDKONSULTEN		
08 - 505 344 00 www.brandkonsulten.se		
Magnus Lindström Handläggare	2018-12-03 Datum	3 Sidor
- - - E 30		
- - - EI 60		