



2023-02-01 18:19:38

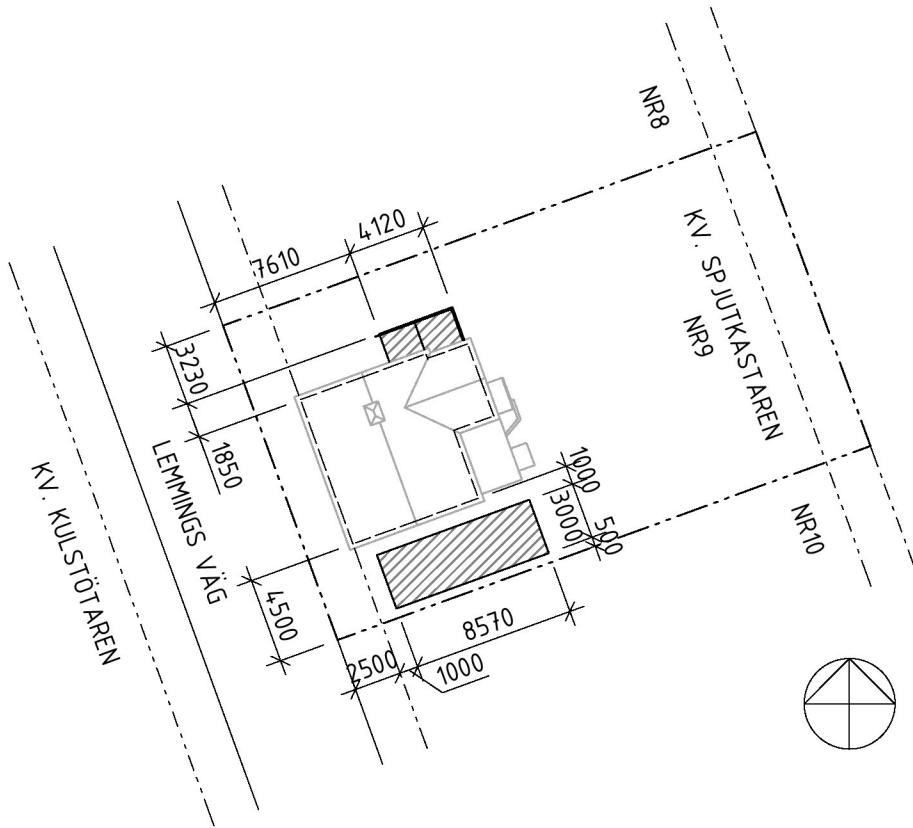

SKALA 1:400

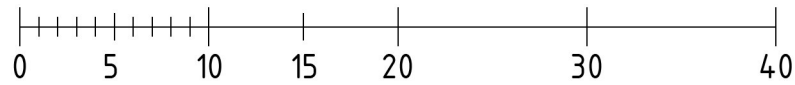

METER

Dan Marcus Yaseen Sturesson
Fastighet: Spjutkastaren 9
Adress: Lemmings Väg 17
dnr: 2022-09490
SITUATIONSPLAN

SKALA
1:400

NUMMER
A-40-04

DATUM
2023-02-02