

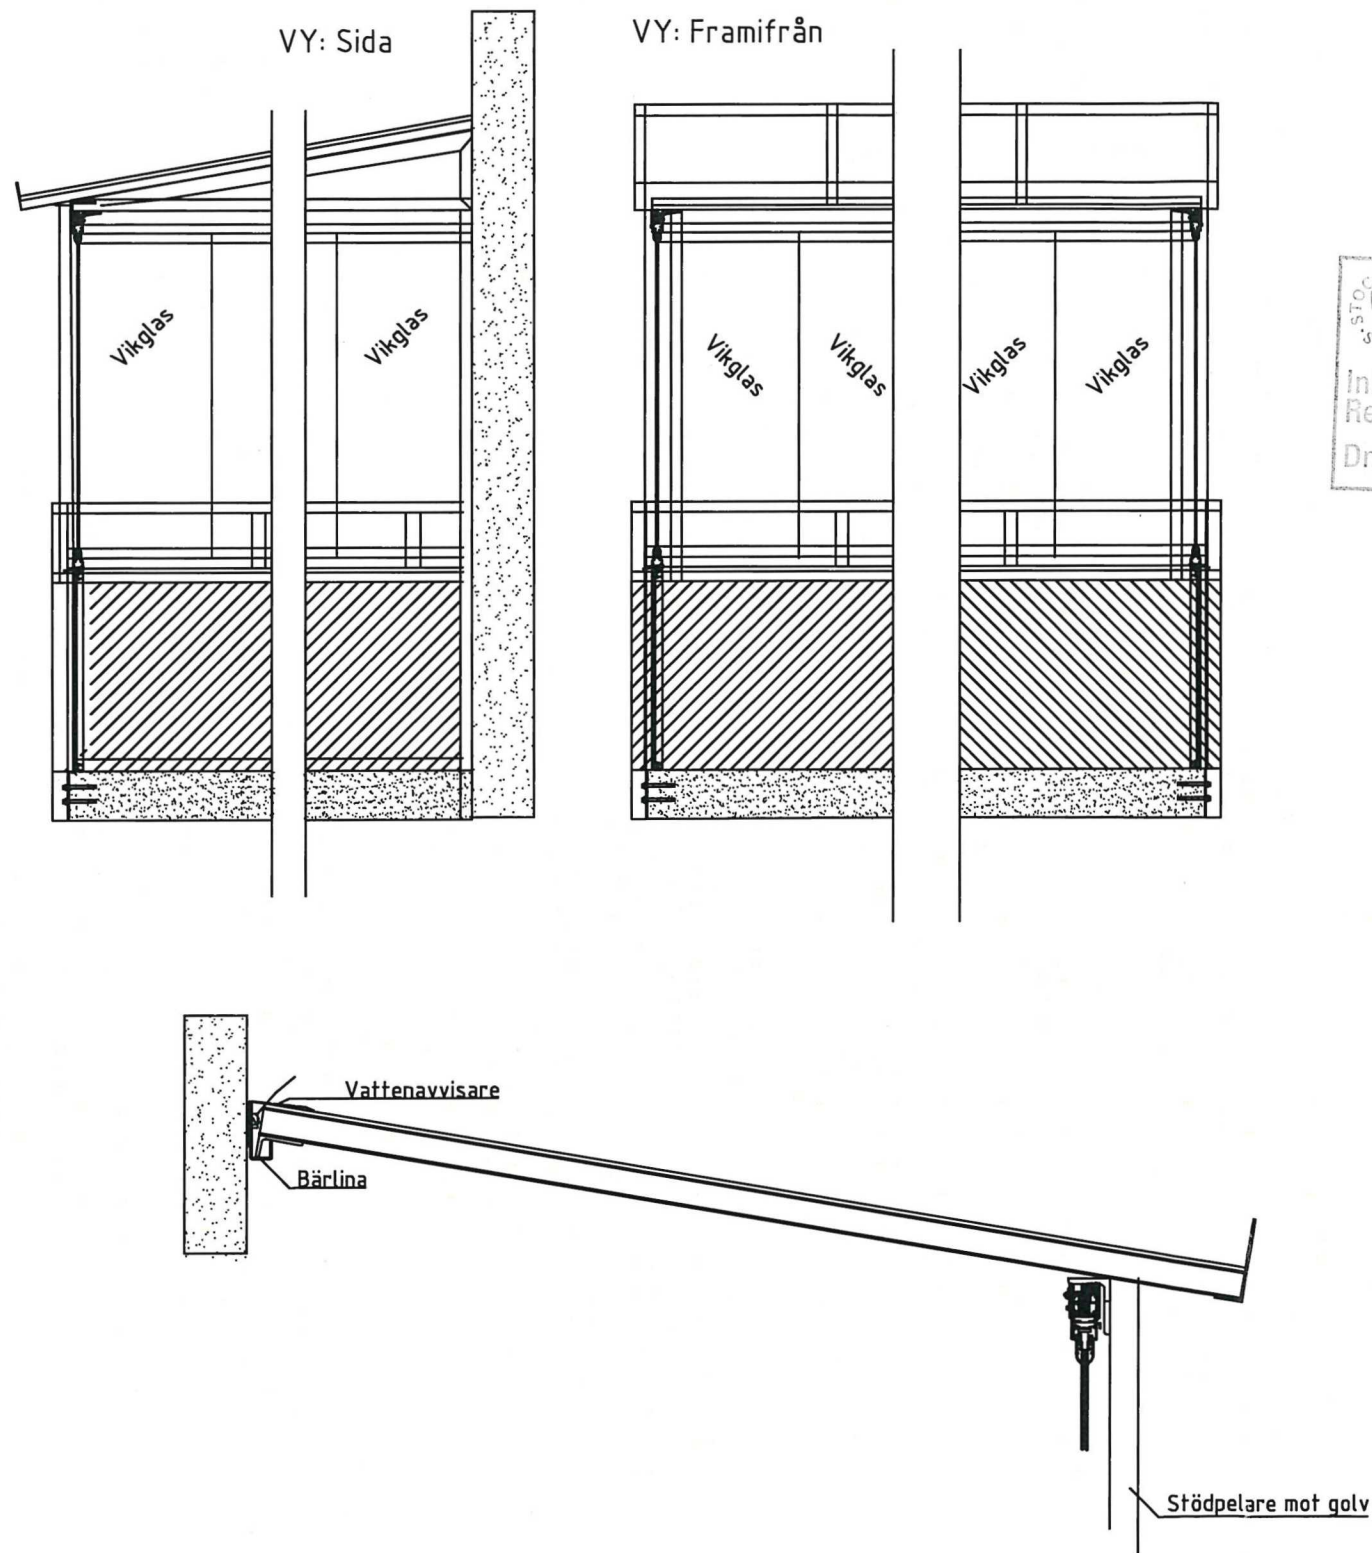
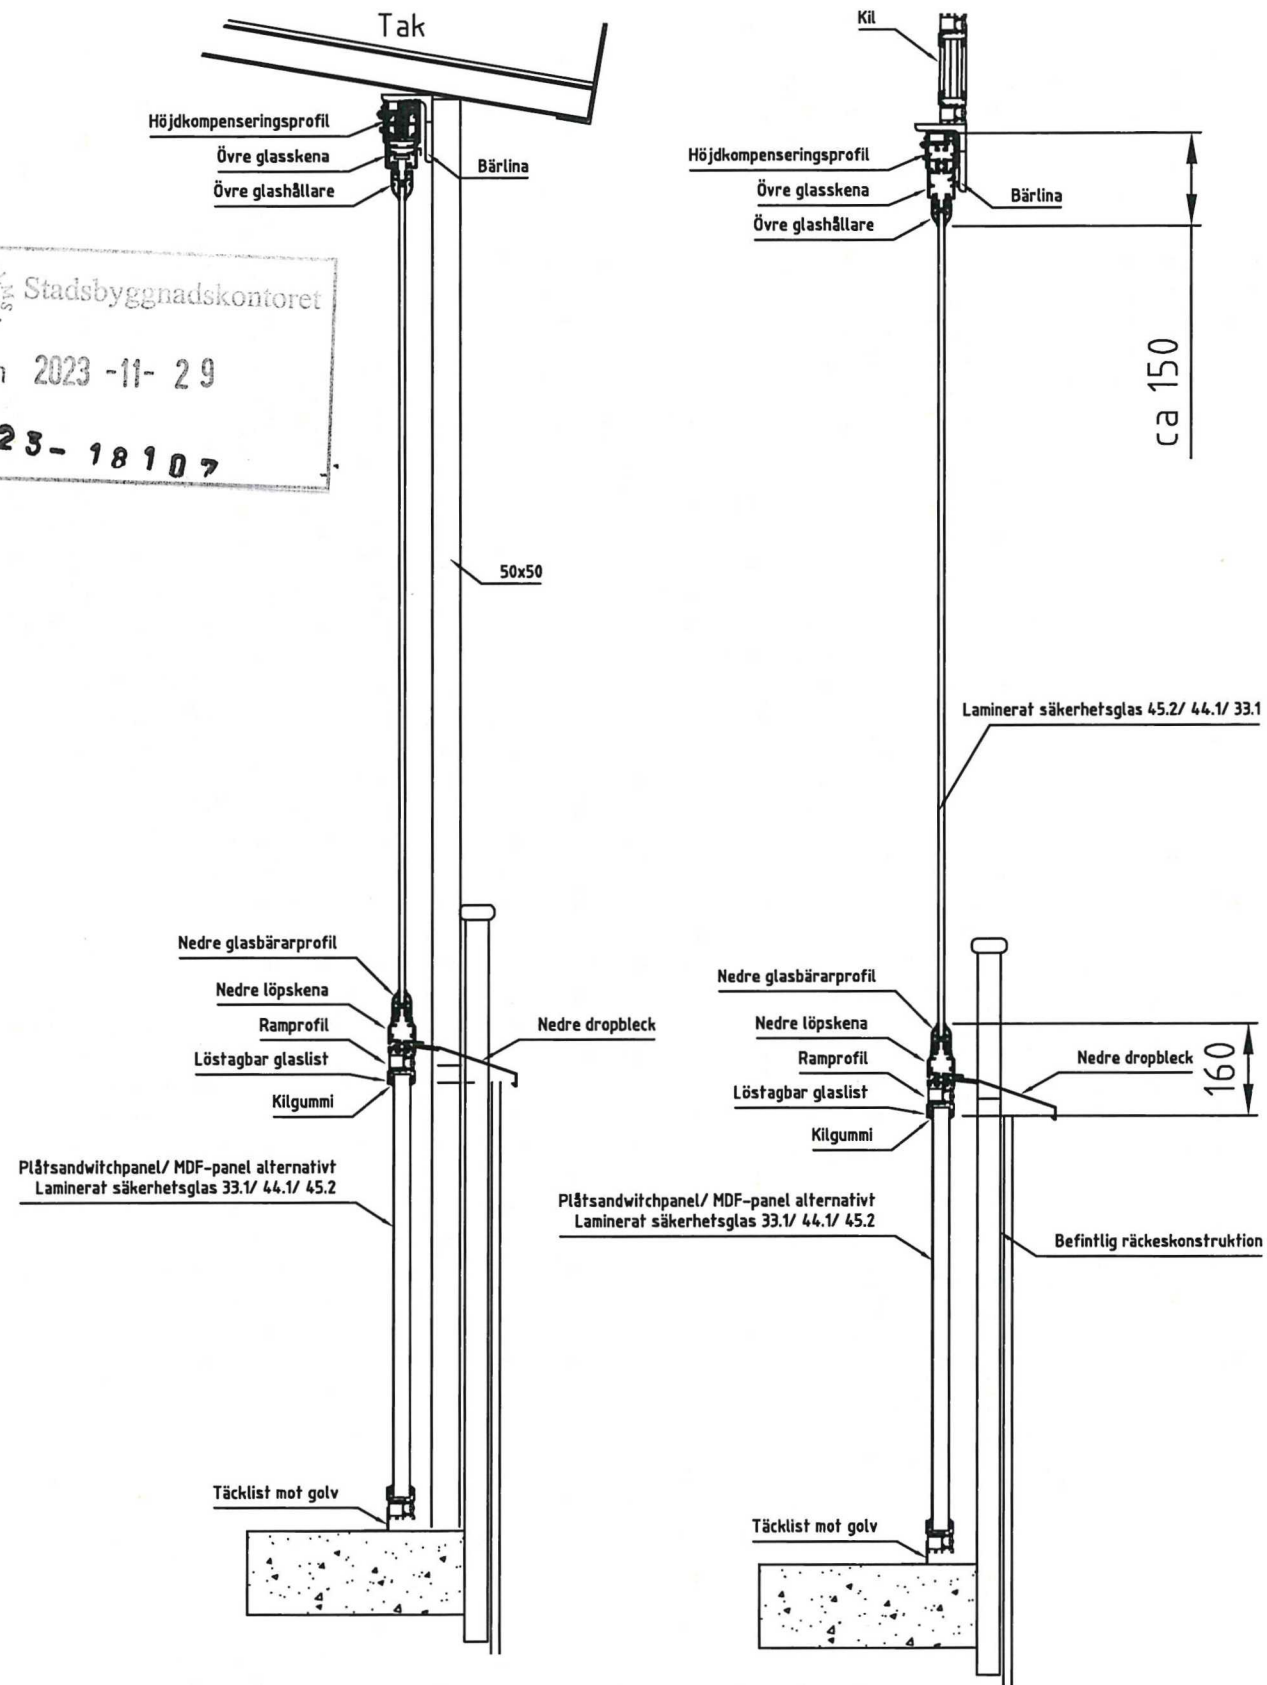


This document must not be copied without our written permission, and the contents thereof must not be imported to a third party nor be used for any unauthorized purpose. Contravention will be prosecuted.

Nordiska Profilsystem AB

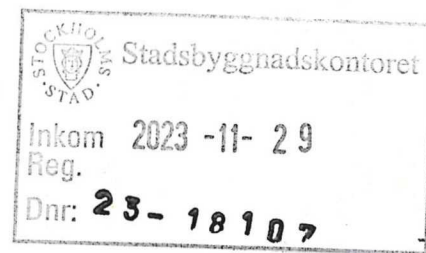

Anslutning mot vägg
Fast parti Vikglas

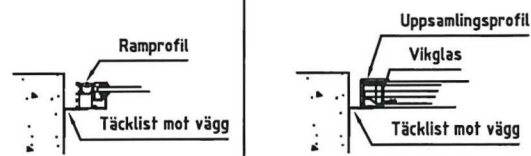

BYGGLOVSRITNING				Datum		Revidering avser	
Ritad	Granskad	Städa	Objekt	2022-01-01		Antal	
Nordiska Profilsystem AB Nysstrandsgratan 27 633 46 ESKILSTUNA 08-410 26 111 Mail: info@nordiskaprofilsystem.se				Takkonstruktion Halvinglasning med underdel		Ordernr	
				Lokalisering		Lifternr	
						Måttning	
						Rör	