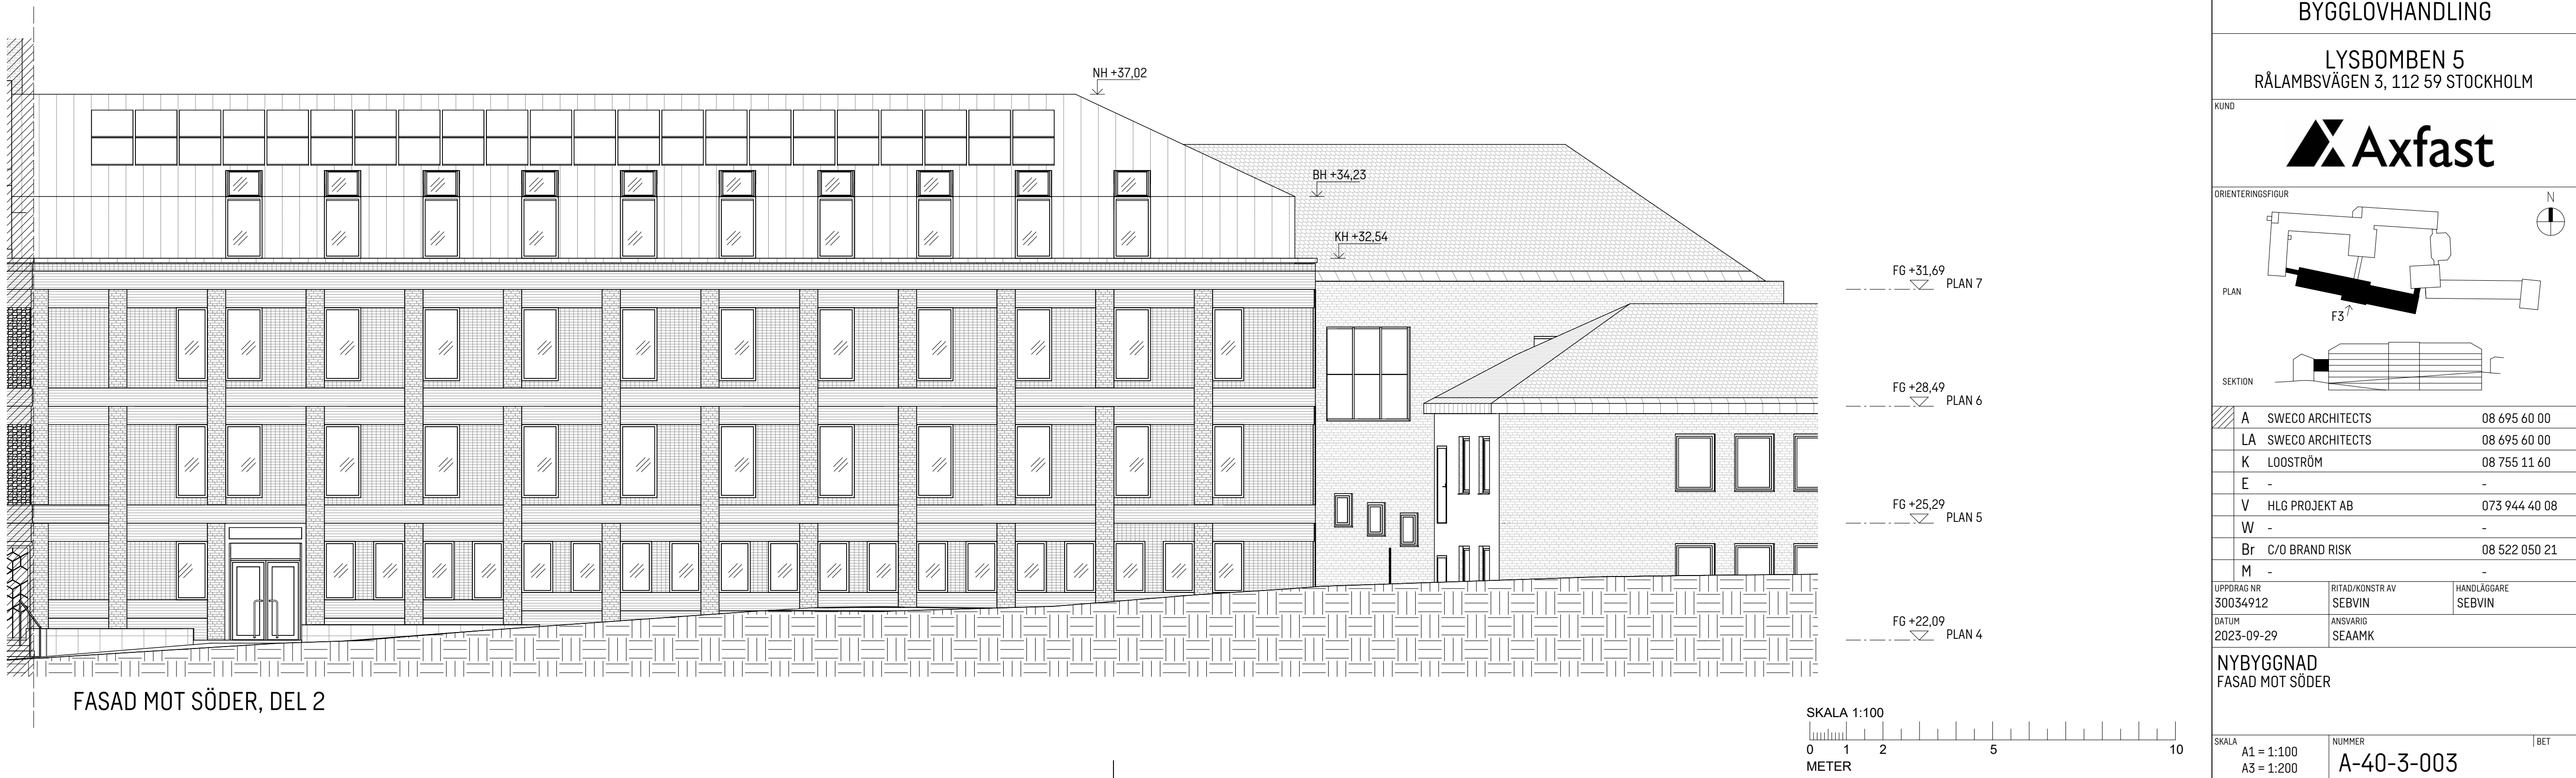

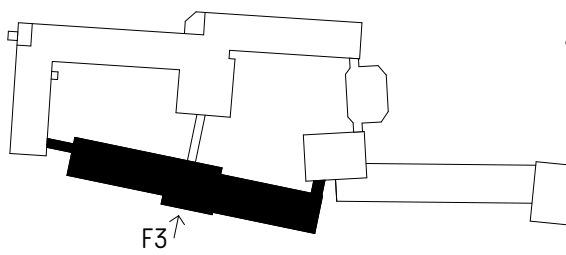

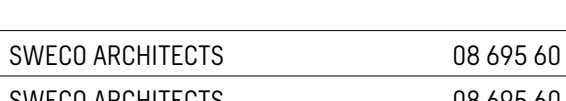


FASAD MOT SÖDER, DEL 1



FASAD MOT SÖDER, DEL 2

BET	ANT	ÄNDRINGEN AVSER	DATUM	SIGN																								
BYGGLOVHANDLING																												
LYSBOMBEN 5 RÅLAMBSVÄGEN 3, 112 59 STOCKHOLM																												
KUND																												
<div></div>																												
ORIENTERINGSGRÄNS																												
<div></div>																												
PLAN																												
<div></div>																												
SEKTION																												
<div></div>																												
<table><tr><td>A</td><td>SWECO ARCHITECTS</td><td>08 695 60 00</td></tr><tr><td>LA</td><td>SWECO ARCHITECTS</td><td>08 695 60 00</td></tr><tr><td>K</td><td>LOOSTRÖM</td><td>08 755 11 60</td></tr><tr><td>E</td><td>-</td><td>-</td></tr><tr><td>V</td><td>HLC PROJEKT AB</td><td>073 944 40 08</td></tr><tr><td>W</td><td>-</td><td>-</td></tr><tr><td>Br</td><td>C/O BRAND RISK</td><td>08 522 050 21</td></tr><tr><td>M</td><td>-</td><td>-</td></tr></table>					A	SWECO ARCHITECTS	08 695 60 00	LA	SWECO ARCHITECTS	08 695 60 00	K	LOOSTRÖM	08 755 11 60	E	-	-	V	HLC PROJEKT AB	073 944 40 08	W	-	-	Br	C/O BRAND RISK	08 522 050 21	M	-	-
A	SWECO ARCHITECTS	08 695 60 00																										
LA	SWECO ARCHITECTS	08 695 60 00																										
K	LOOSTRÖM	08 755 11 60																										
E	-	-																										
V	HLC PROJEKT AB	073 944 40 08																										
W	-	-																										
Br	C/O BRAND RISK	08 522 050 21																										
M	-	-																										
UPPDRAG NR 30034912		RITAD/KONSTR AV SEBVIN		HANDLAGGARE SEBVIN																								
DATUM 2023-09-29		ANSVARIG SEAAMK																										
NYBYGGNAD FASAD MOT SÖDER																												
SKALA A1 = 1:100 A3 = 1:200																												
NUMMER A-40-3-003																												
BET																												