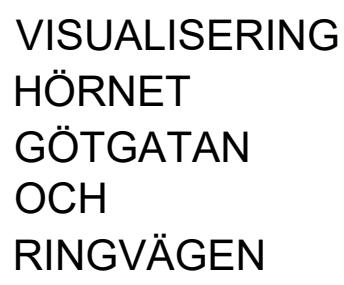


DIGITALSKYLT TILLHÖR
FASADUTFÖRANDE ENLIGT
BEVILJAT BYGGLOV DNR
2022-11096-575

The image contains three architectural drawings:

- SEKTION, detalj skala 1:5**: A detailed cross-section of the building's exterior wall and roof assembly. It shows a brick wall (TEGELVÄGG) on the left, a wooden panel (TRÄPANEL) in the middle, and a light-emitting diode screen (LED SKÄRM) on the right. The roof is shown with a 90-degree slope. Dimensions include 1000 for the digital screen and 1300 for the wooden panel.
- SEKTION skala 1:50**: A larger cross-section of the building, showing the internal structure and the placement of the digital screen and wooden panel. It includes a dimension of 3520 for the total height of the section.
- FASAD GÖTGATAN skala 1:50**: A facade elevation of the building on Götgatan. It shows a modern building with a large glass facade and a digital screen (DIGITAL SKYLT 6000 x 1000) mounted on the facade. The screen is 6000 units wide and 1000 units high. The building has a total height of 3520 units. The facade is divided into sections by vertical lines, with dimensions of 150, 150, and 1000 indicated for the screen area.


SEKTION
skala 1:50

METER

0 1 2 5

A1-FORMAT (1:50)

A3-FORMAT (1:100)

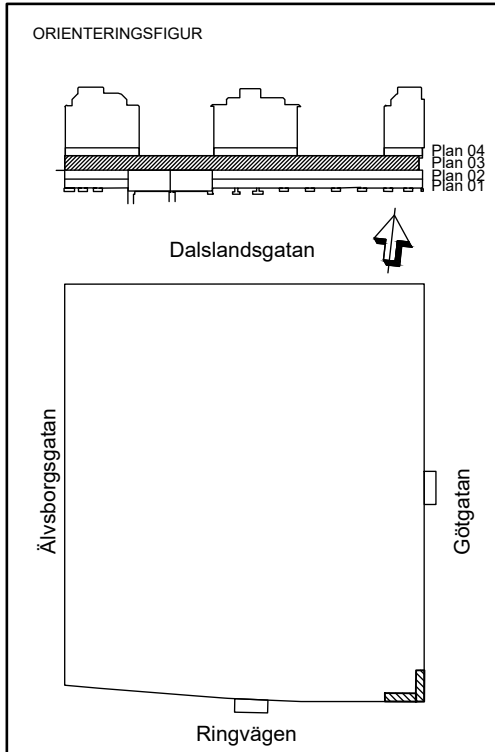

A		Förtydligande av mått		23-12-06		JB	
BET		ÄNDRINGEN AVSER		DATUM		SIGN	
<div style="text-align: center;"> <h1>SKYLTLOV</h1> <div style="display: flex; justify-content: space-around; align-items: center;"> <div> <h2>AMF Fastigheter</h2> <h3>Kv REKTANGEL 21</h3> </div> <div>  </div> </div> </div>							
A		Equator Stockholm AB				Tel: 08-505 025 00	
	K						
	E						
	V						
	W						
	SP						
	BR						
	L						
UPPDRAKNR 1868		RITAD AV TS		HANDLÄGGARE MK			
DATUM 2013-11-24		ANSVARIG JB					
<h2>FASADUTSNITT/SEKTION/DETALJ OCH VISUALISERING</h2>							
SKALA 1:50		RITNINGSNUMMER A-04-3-03-10				BET A	