


Inkom till Stockholms stadsbyggnadskontor - 2023-12-18, Dnr 2023-19214


This drawing and design is the property of WESTERSTRAND URFABRIK AB and may not without our permission be copied or altered in any form, shown or handed to any third party © WESTERSTRAND URFABRIK AB 2000

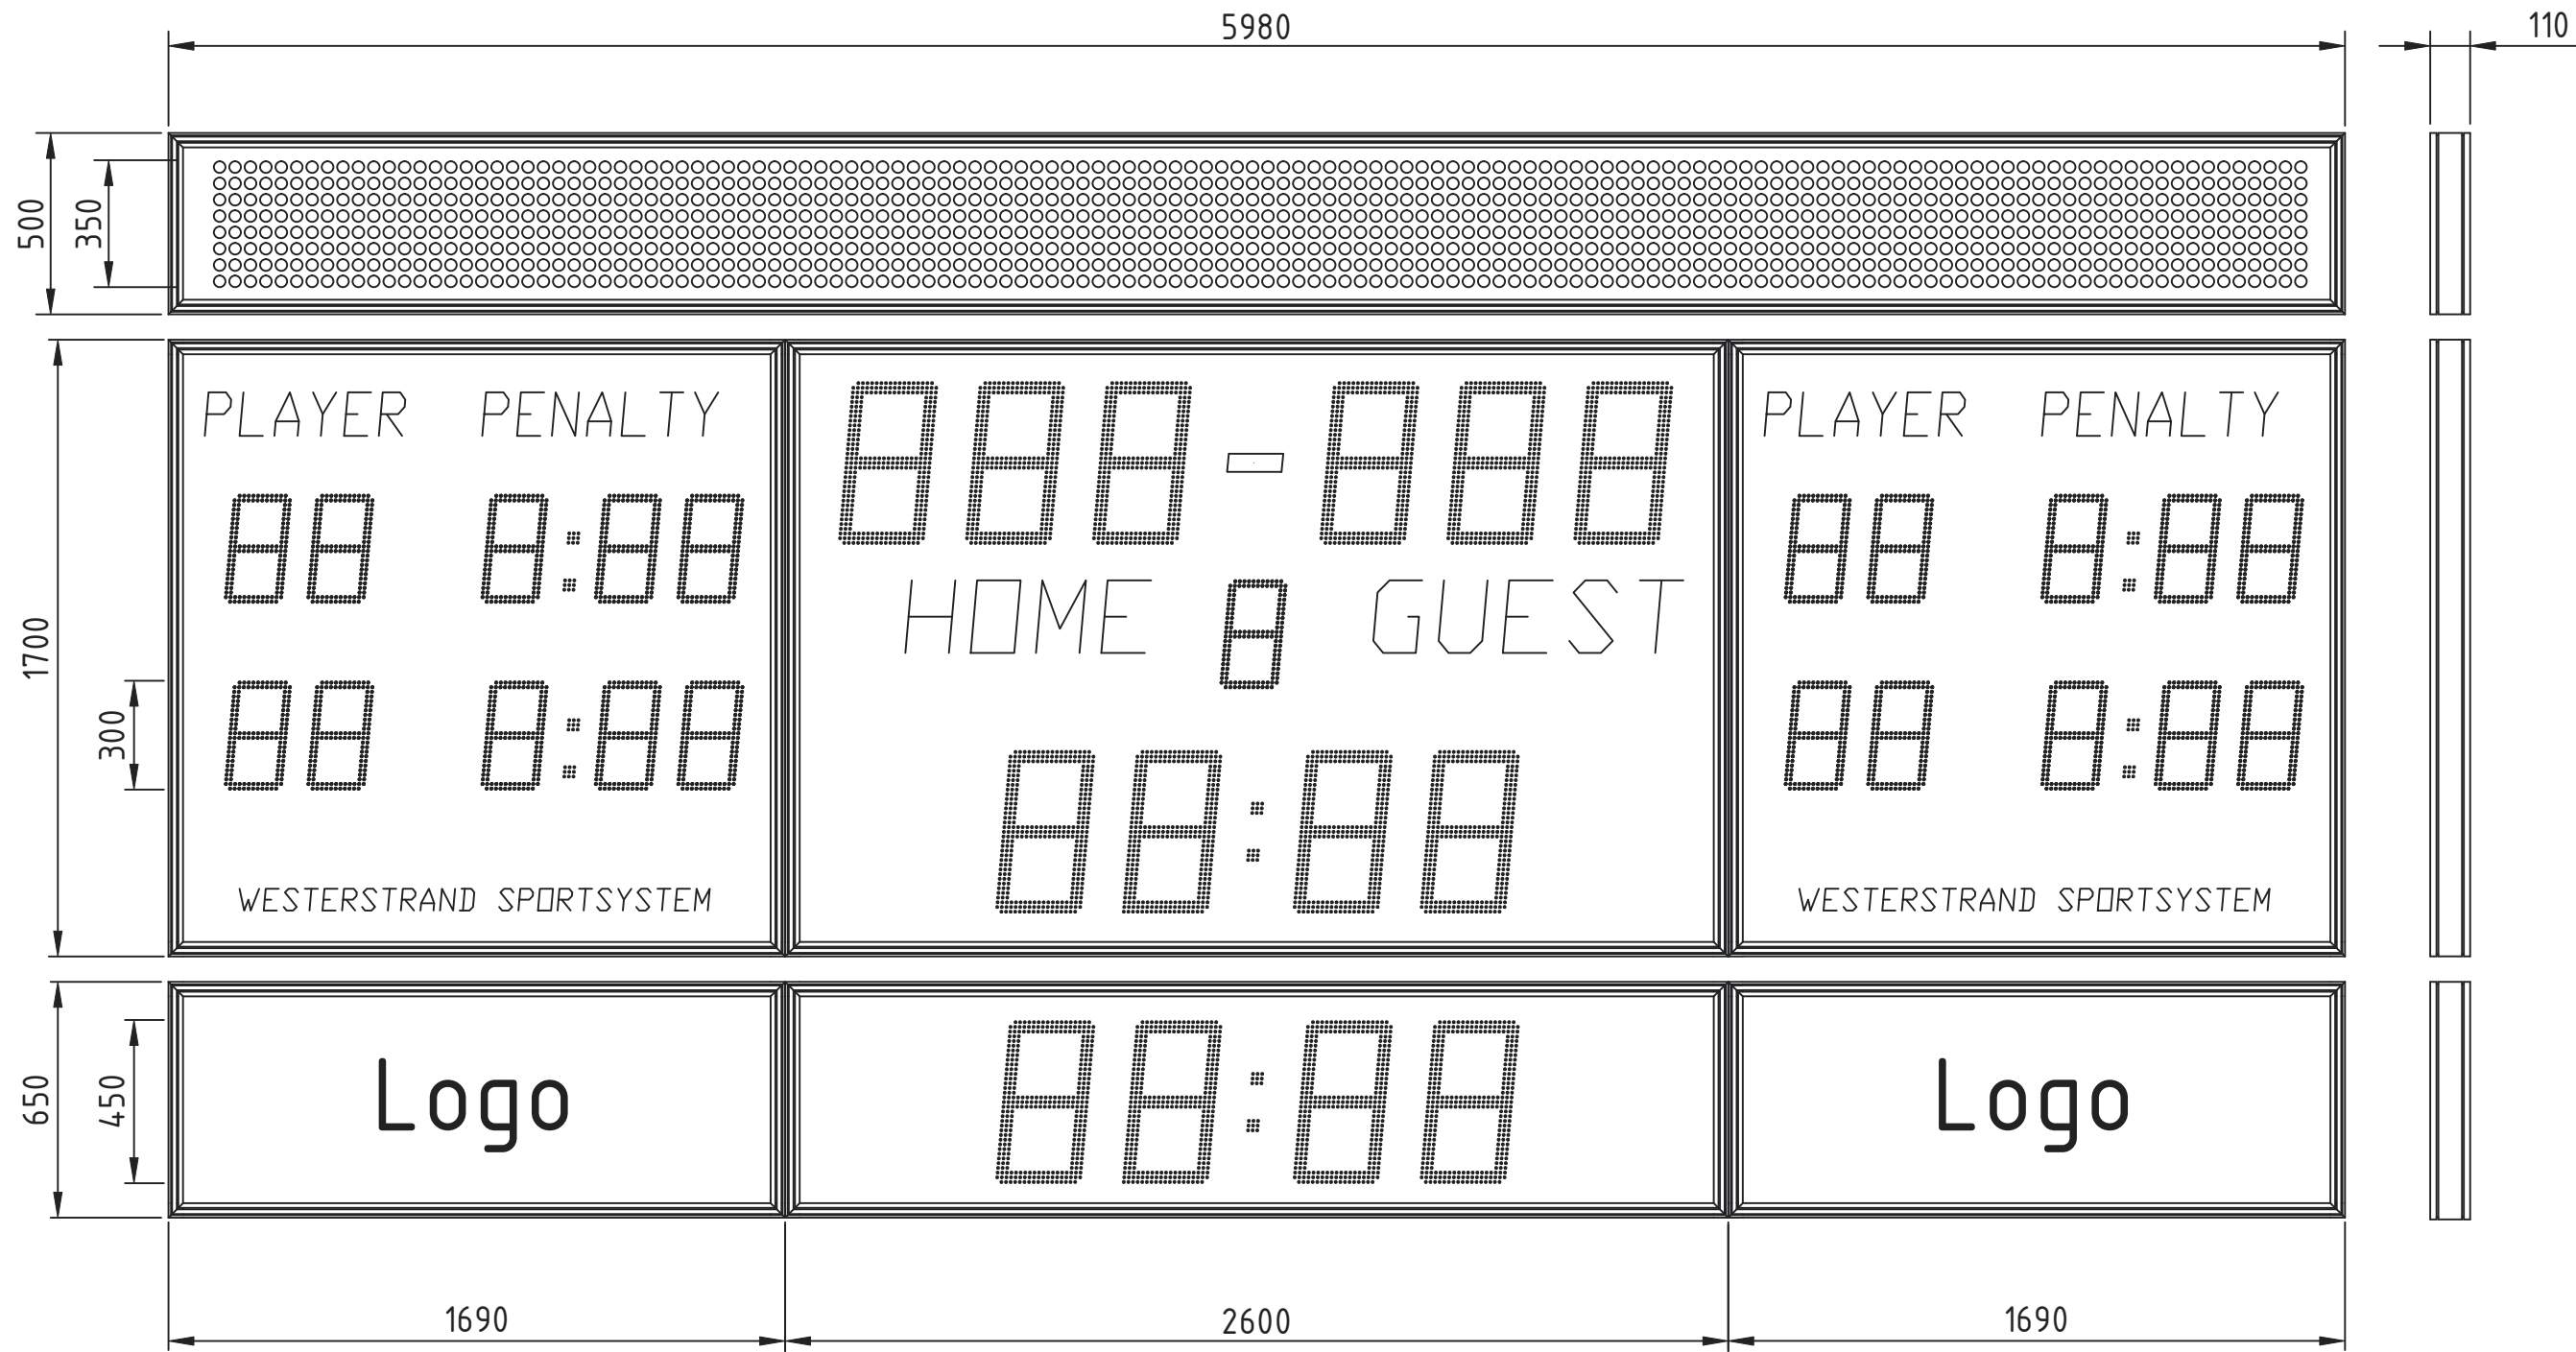

Resultattavla LED
Fodral: Aluminiumfodral med front av polykarbonat
Kapsling: Lika IP54

Resultat: 3+3, 450mm, röd
Matchtid: MM:SS, 450mm, röd
Period: 1 siffra 300mm, röd
Matris: 22 tecken (136x8pixlar) + rullande

Lokaltid: MM:SS, 450mm, röd

Designed by RJ	Date 2021-05-09	Scale 1:20	Title/Name Resultattavla LED		
Owner 	Westerstrand Urfabrik AB Töreboda - Sweden		Rugby/Fotboll/Bandy		
			Drawing number R10-668-04	Edition 1	Sheet A3 1(1)