




Befintlig galsparti

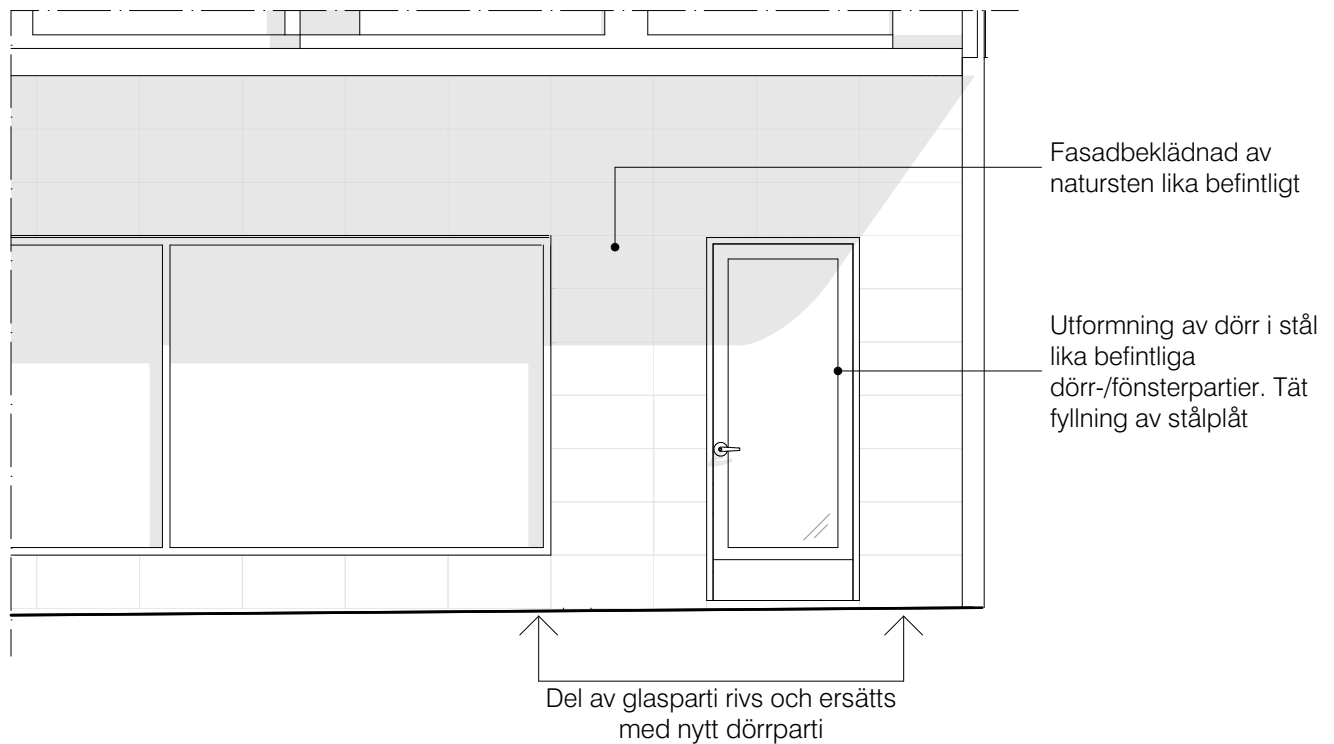

**Larsson
Ark.**

SKALA 1:50

0 1 2 m