




Fasadritning Thorsten Levenstams väg 12, 28, 32, 40, 57, 62, 63, 65, 75, 83, 84, 89, 90, 96

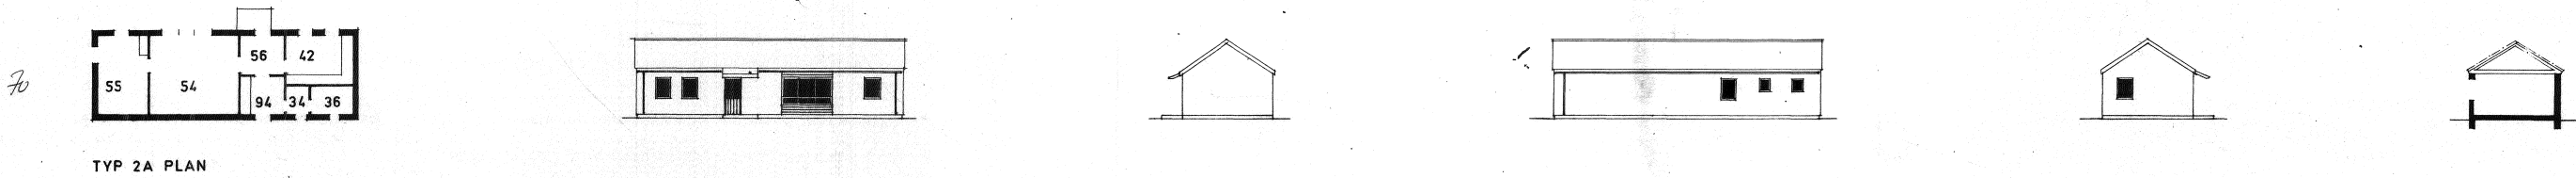


Fasadritning Thorsten Levenstams väg 16, 18, 22, 24, 61, 66, 67A, 69, 70, 71, 79, 85, 88, 100

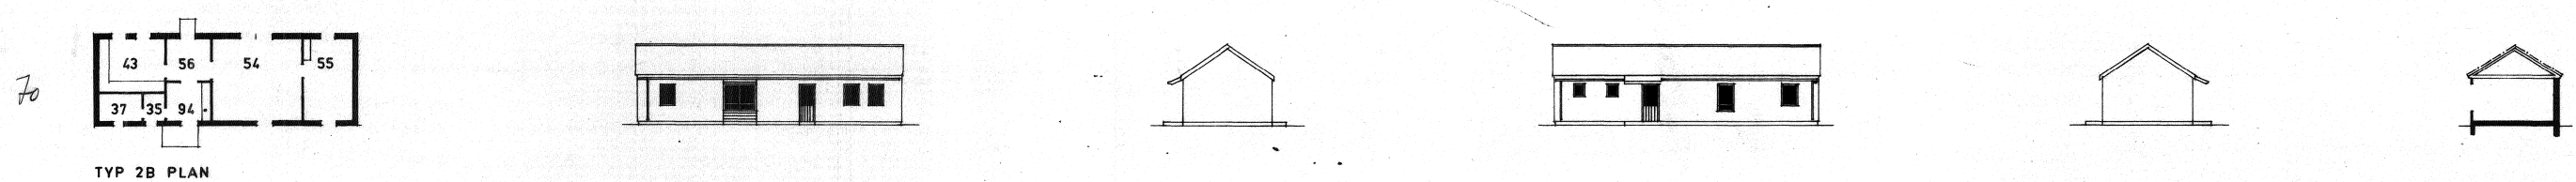

Fasadritning Thorsten Levenstams väg 14, 30, 53, 55, 74, 76

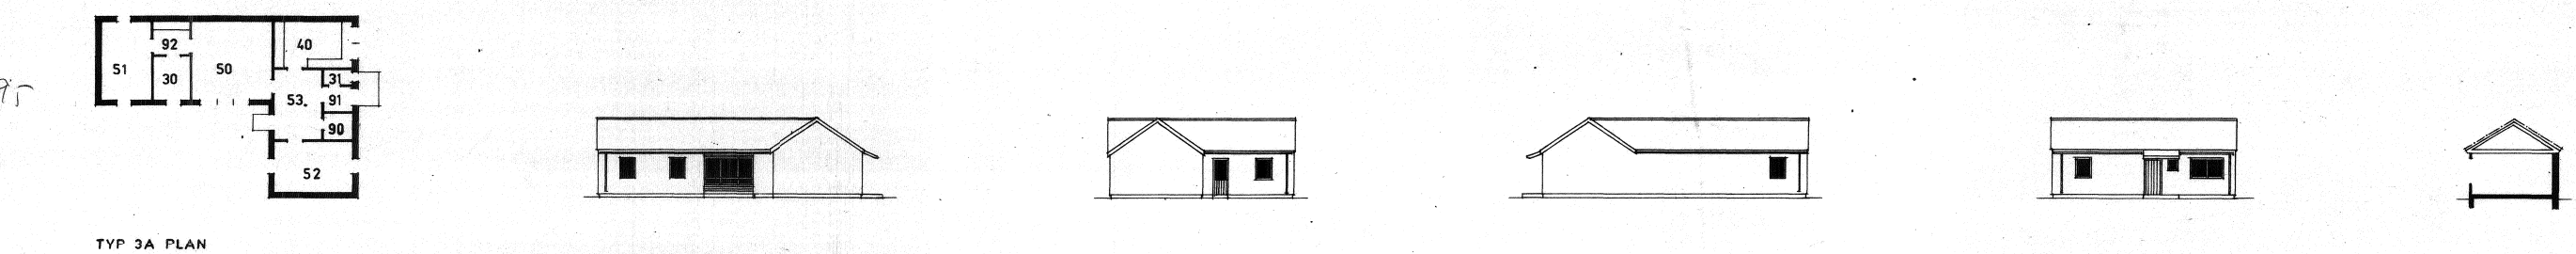

Fasadritning Thorsten Levenstams väg 20, 58, 60, 80, 86

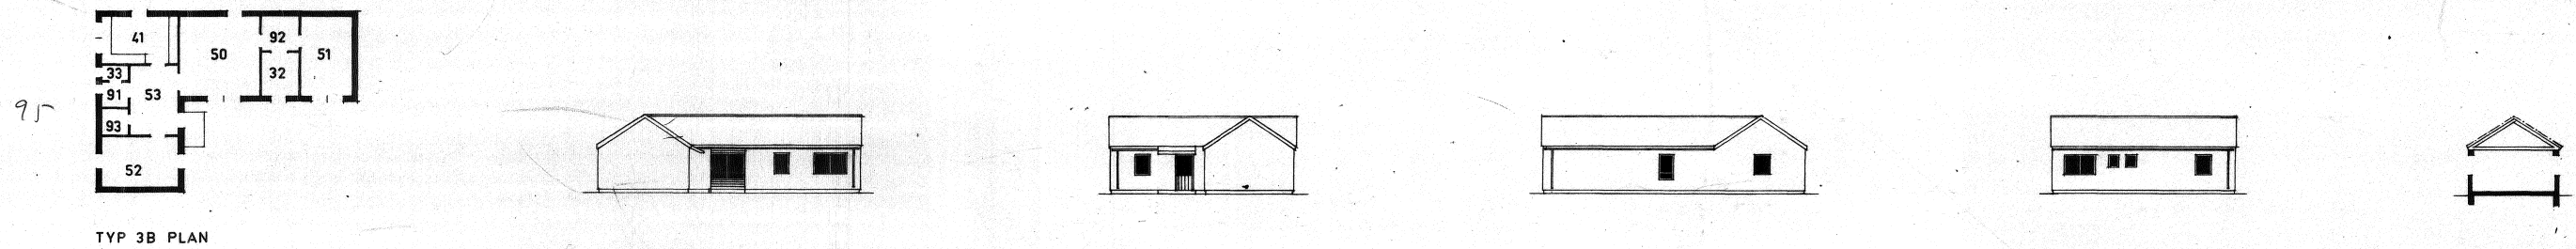

Fasadritning Thorsten Levenstams väg 38, 54, 81A, 93

