


This document must not be copied without our written permission, and the contents thereof must not be imported to a third party nor be used for any unauthorized purpose. Contravention will be prosecuted.

Nordiska Profilsystem AB

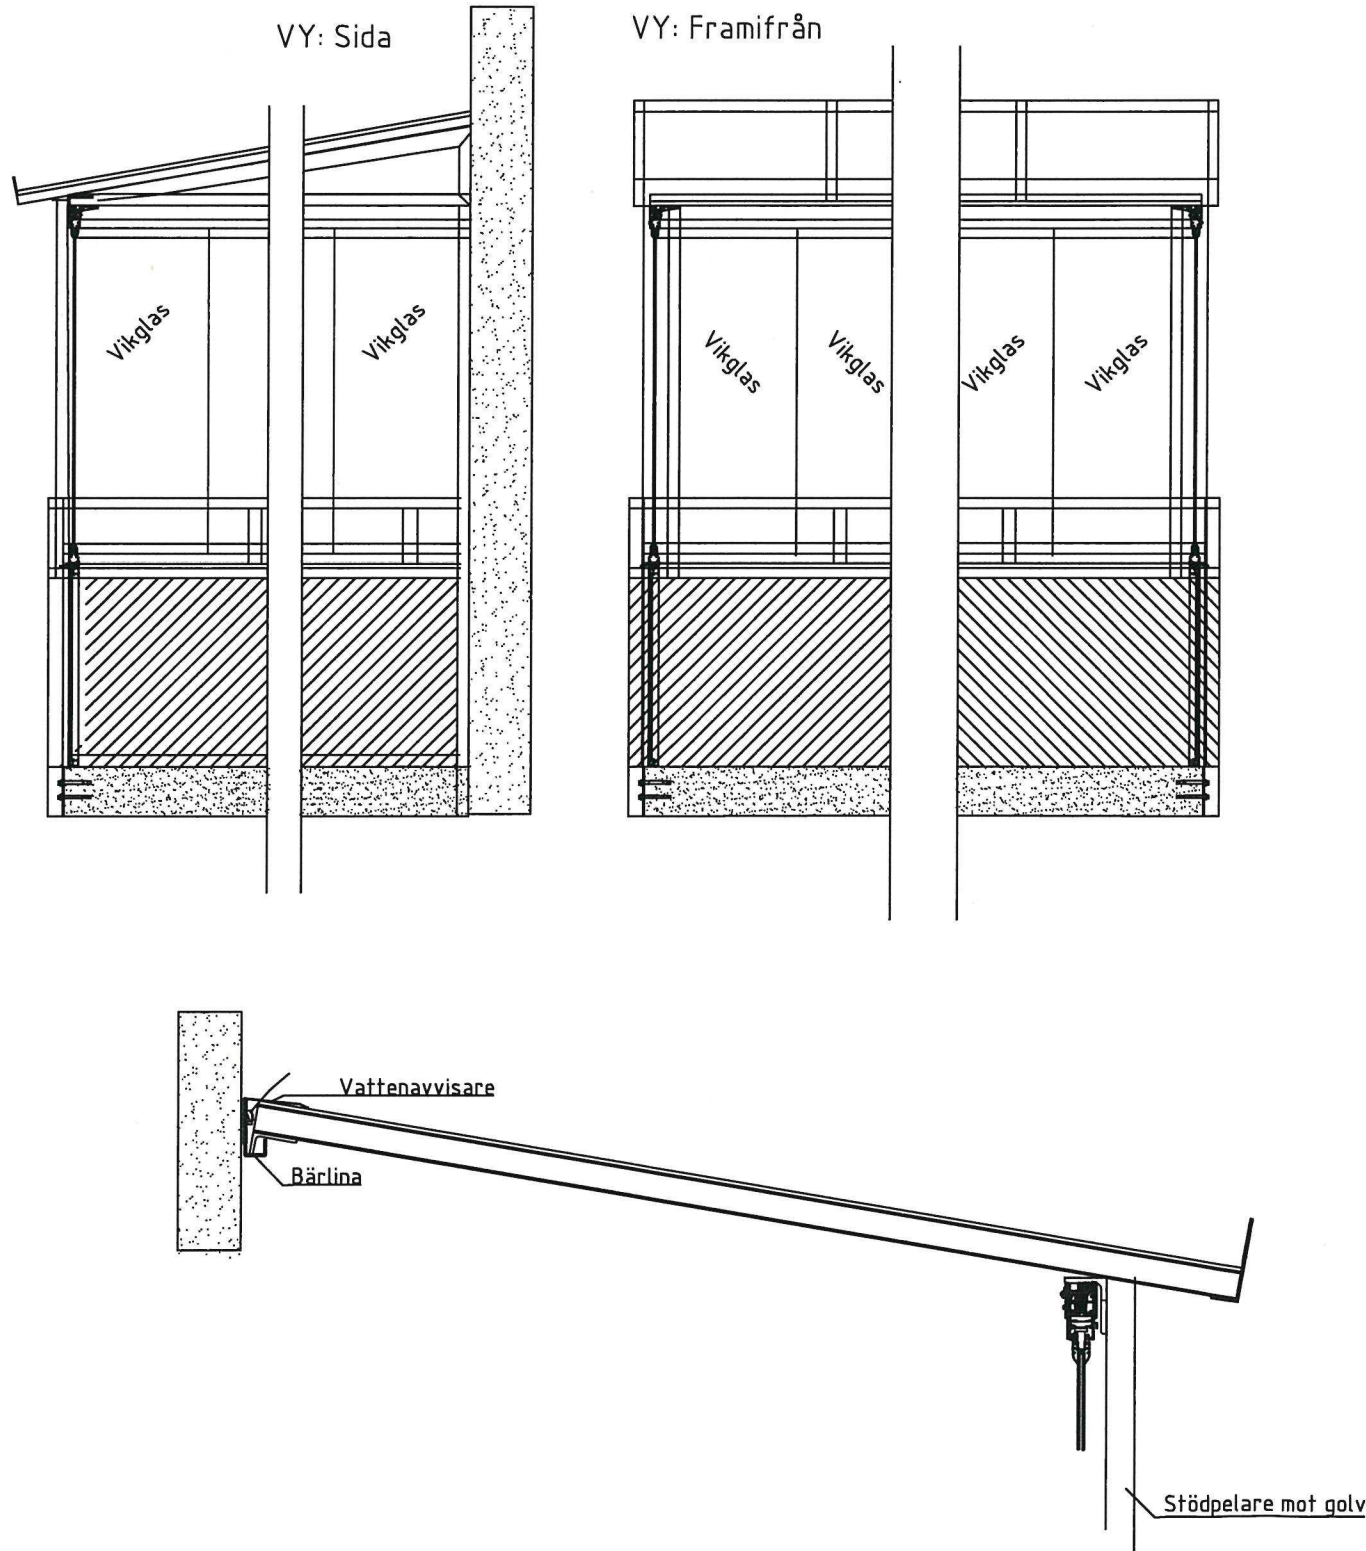

BYGGLOVSRITNING				Datum		Revidering avser	
Ritad	Granskad	Skala	Objekt	2022-01-01		Dat.	Antal
Nordiska Profilsystem AB Nysstrandsgratan 27 633 46 ESKILSTUNA 08-410 26 111 Mail: info@nordiskaprofilsystem.se			Takkonstruktion Halvinglasning med underdel	Ordernr		Literra	Måttning
			Lokallösning	Rita-ar		Rev	