
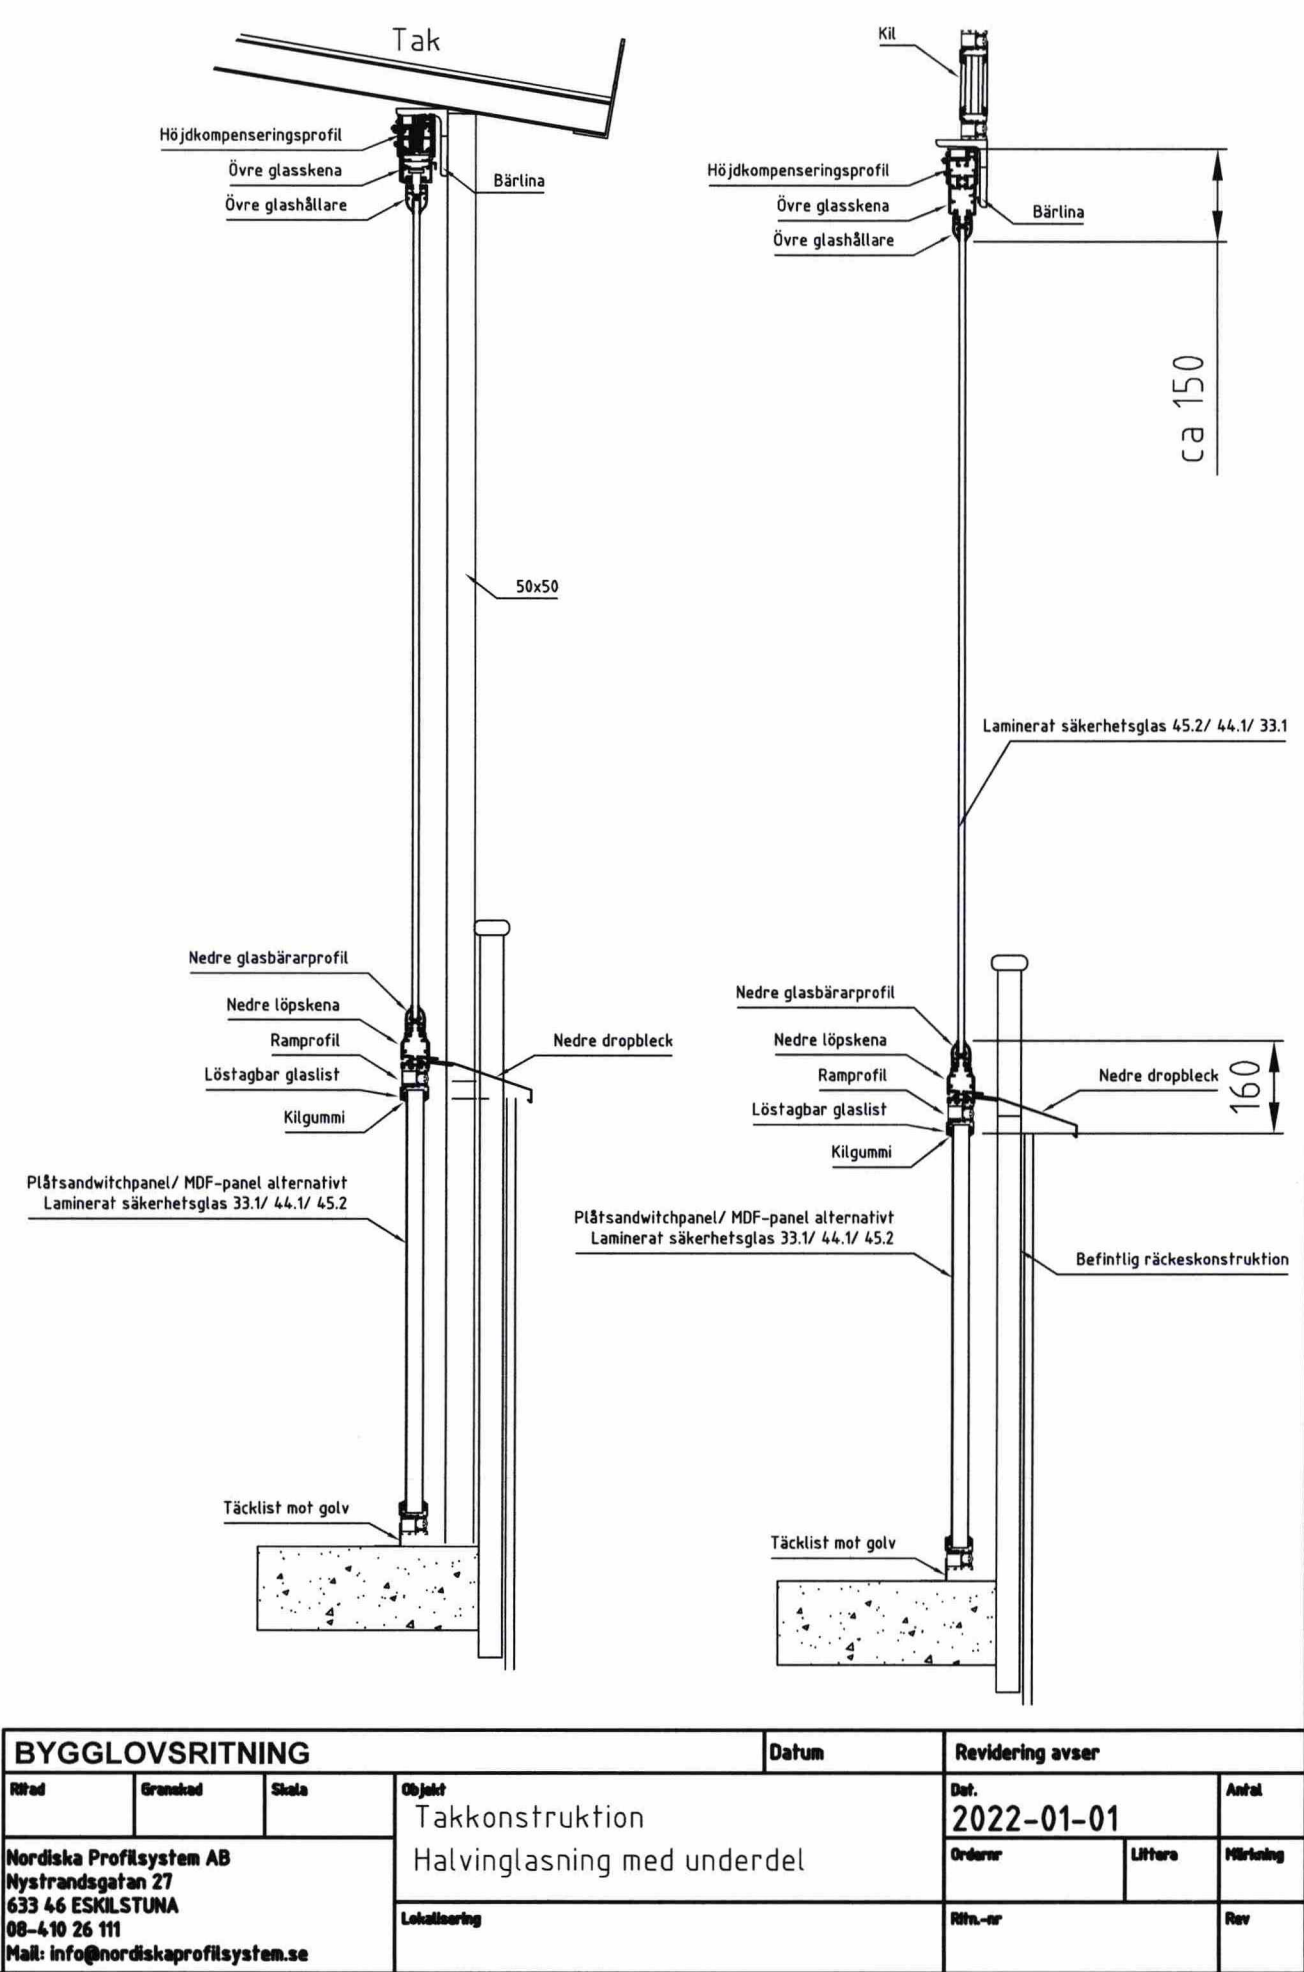


This document must not be copied without our written permission, and the contents thereof must not be imported to a third party nor be used for any unauthorized purpose. Contravention will be prosecuted.

Nordiska Profilsystem AB

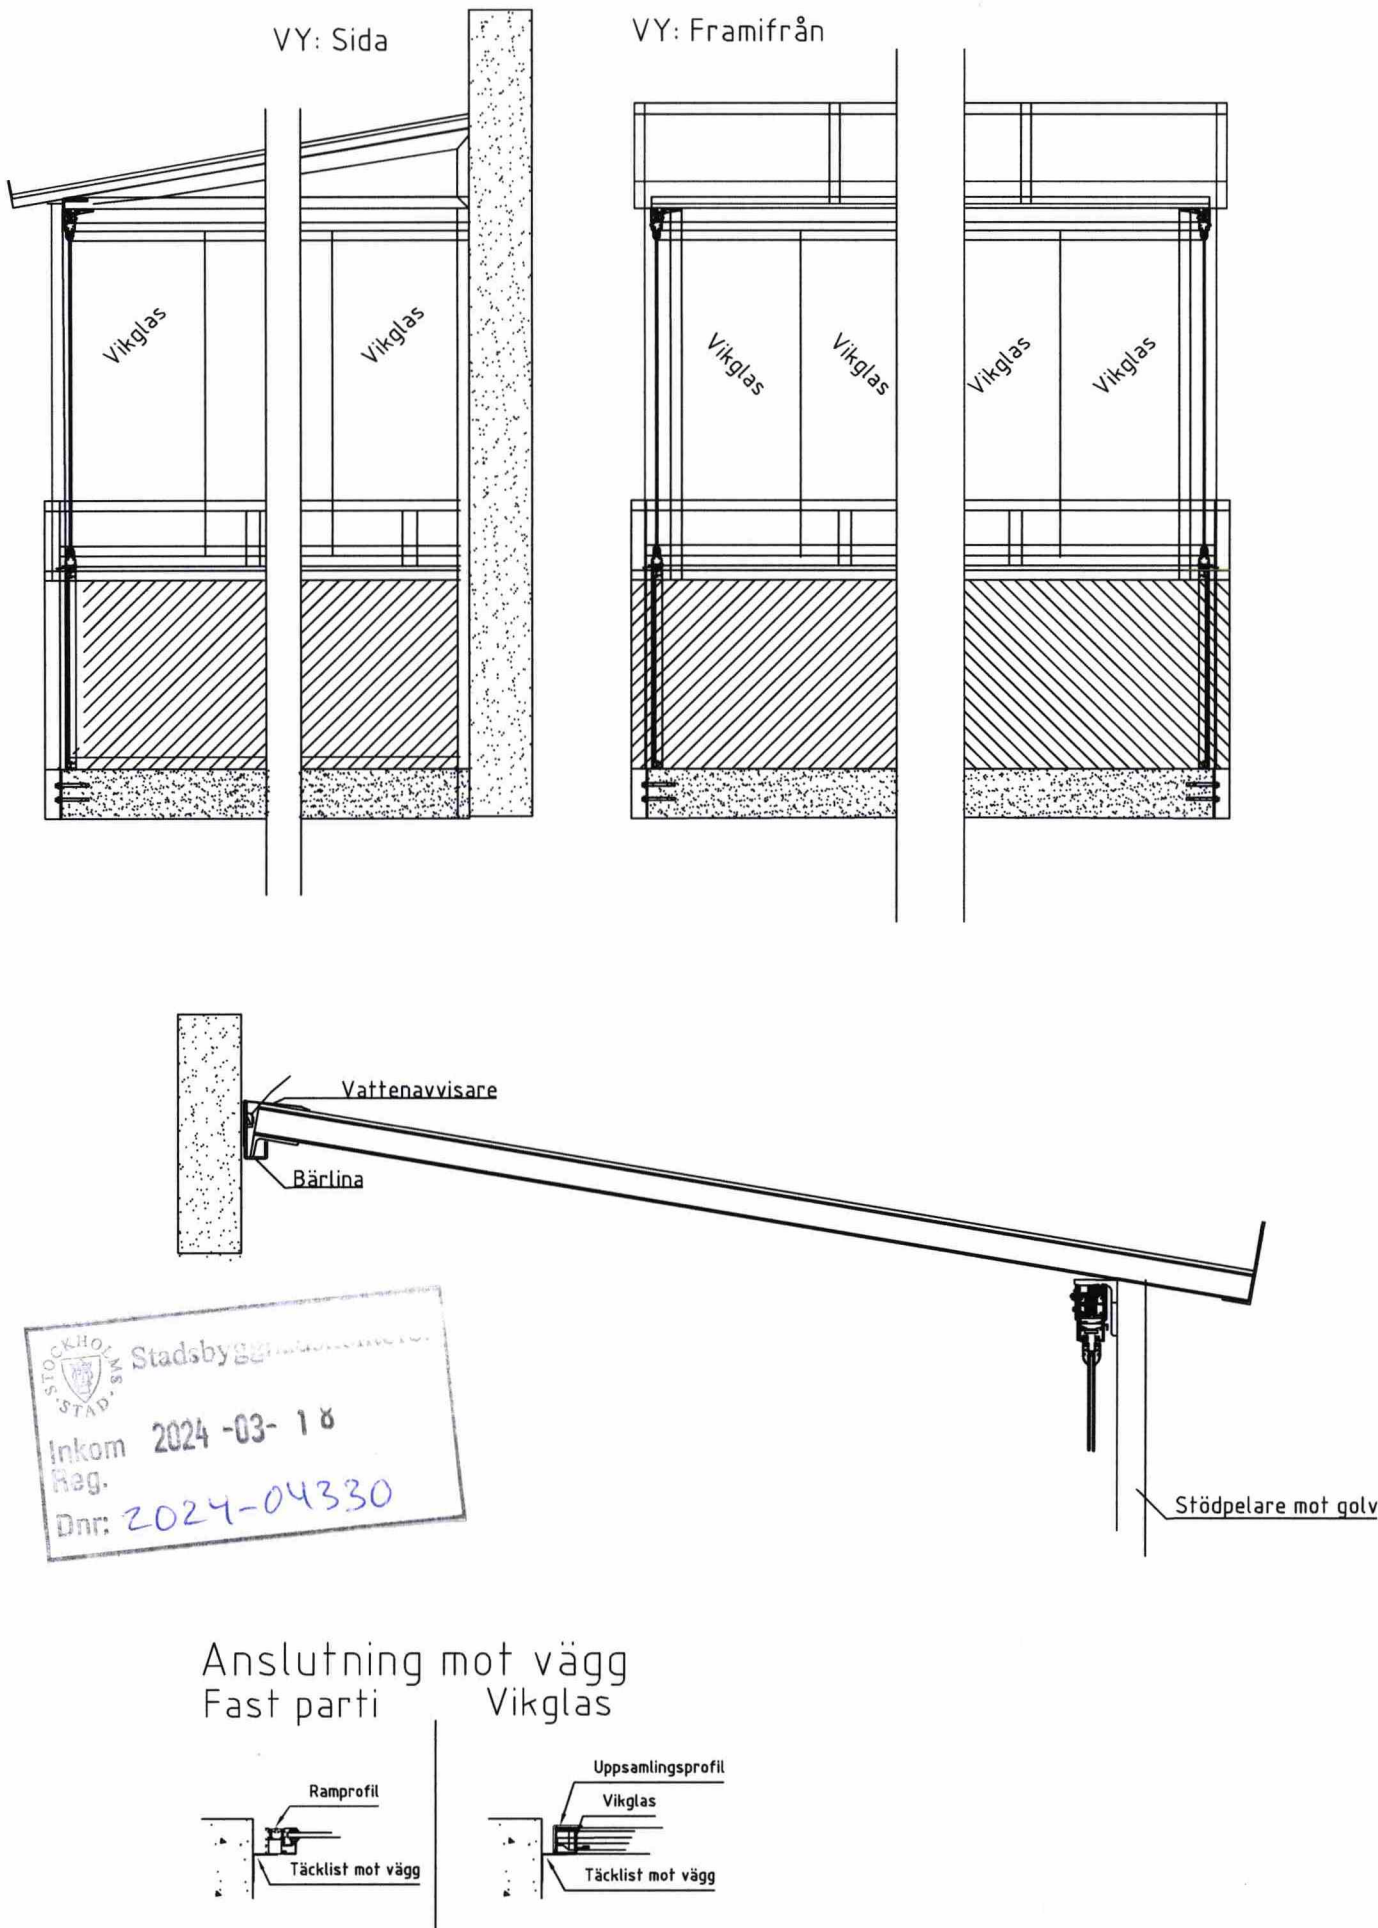

BYGGLOVSRITNING			Datum		Revidering avser	
Ritad	Grenskad	Skala	Objekt		Det.	Anst.
Nordiska Profilsystem AB Nystandsgatan 27 633 46 ESKILSTUNA 08-410 26 111 Mail: info@nordiskaprofilsystem.se			Takkonstruktion Halvinglasning med underdel		2022-01-01	
Lokalisering			Ritn.-nr		Littera	Rev