


FÖRESKRIFTER
ALLMÄNNA FÖRESKRIFTER, SE K-010-1-010100
ENLIGT A4-DOKUMENT

HÄNVISNINGAR

BÄSKLAGSTYPER, SE	K-200-6-010002
VÄGGTYPER, SE	K-200-6-010003
YTERTAKS-	
OCH TERRASSTYPER, SE	K-200-6-010004
TYPDETALJER,	
YTTERVÄGGAR, SE	K-200-6-010005
SOCKELDETALJER, SE	K-200-6-010006

SECTION	TAG/LOC	
K-200-1-011700	Plan 17	
K-200-1-011600	Plan 16	
K-200-1-011500	Plan 15	
K-200-1-011400	Plan 14	
K-200-1-011300	Plan 13	
K-200-1-011200	Plan 12	
K-200-1-011100	Plan 11	
K-200-1-011000	Plan 10	
K-200-1-010900	Plan 09	

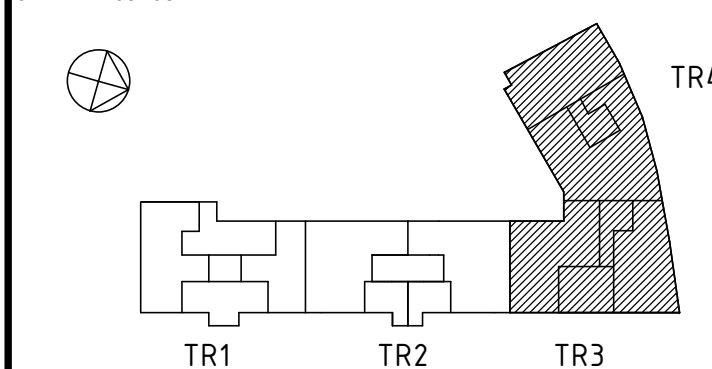

3/14/15		
GODKÄND		
AVSLUT		
SYSTEMHANDLING		
DATUM	GODKÄND #	ANMÄRKNING
2024-05-10	JENS VIGGREN	

[illegible]