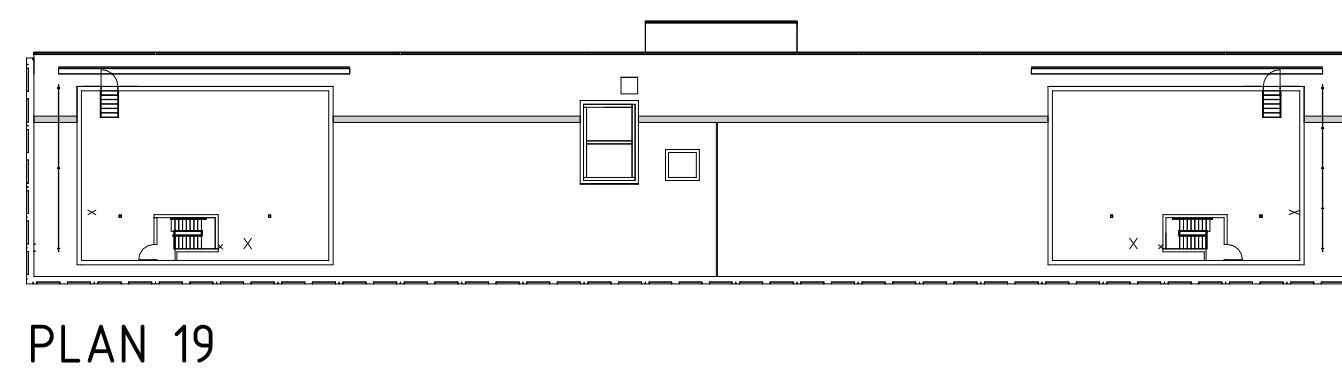
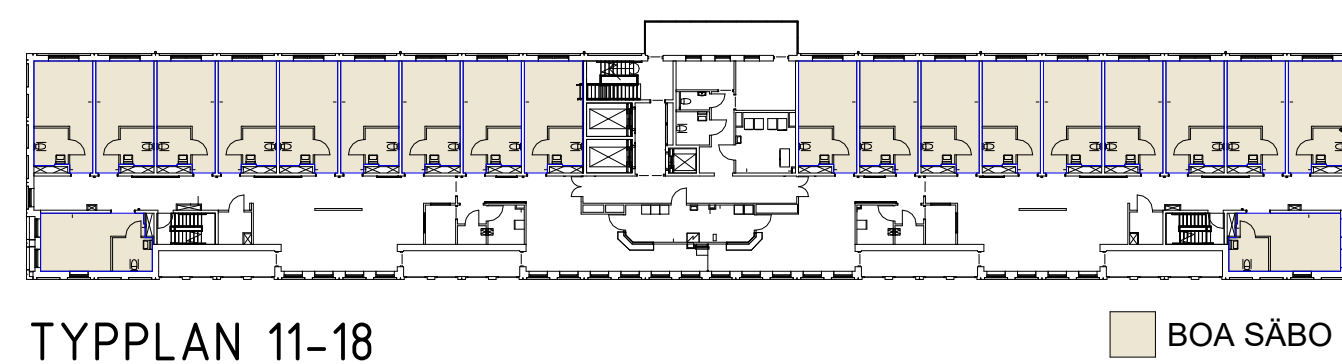
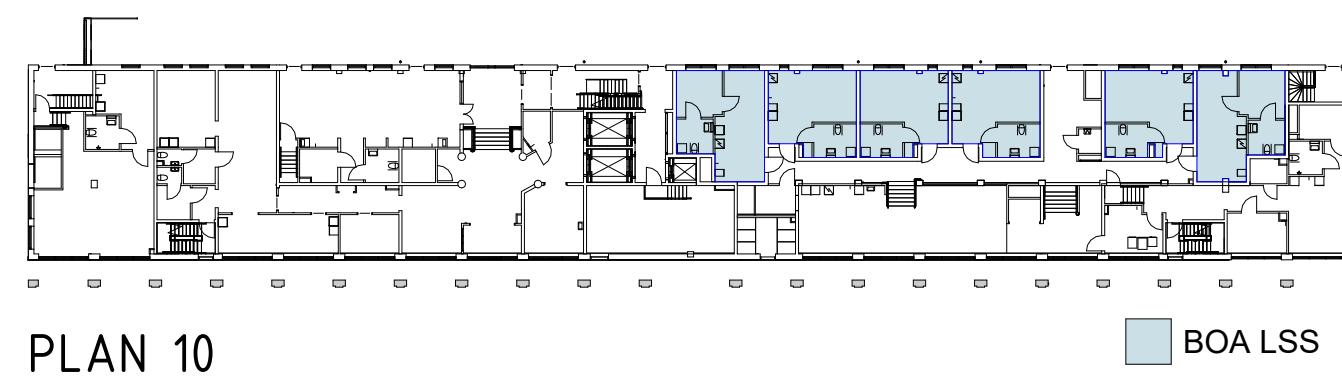
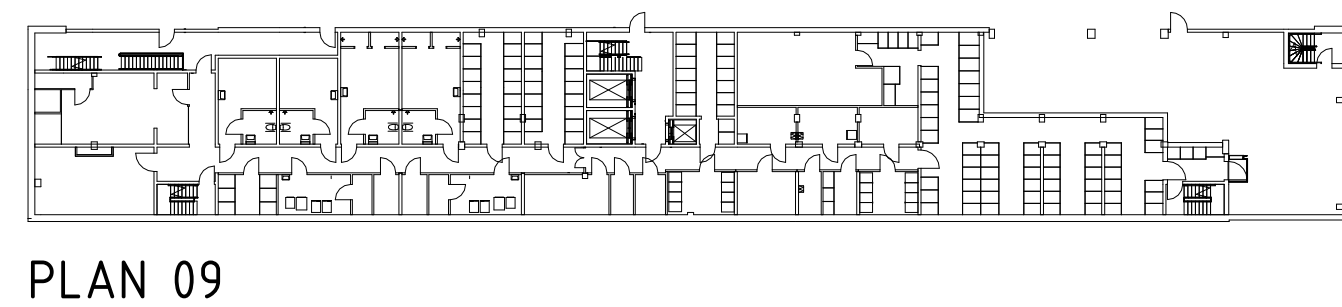
BTA

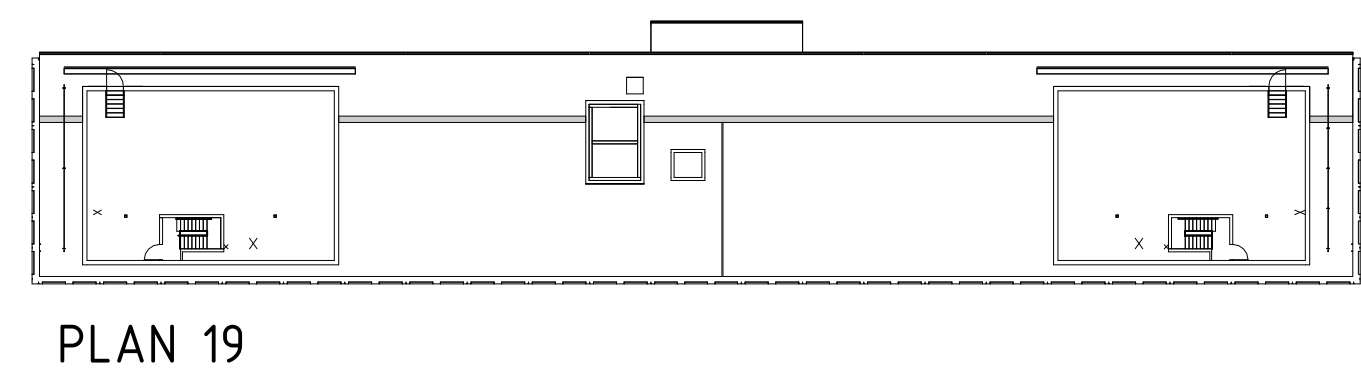
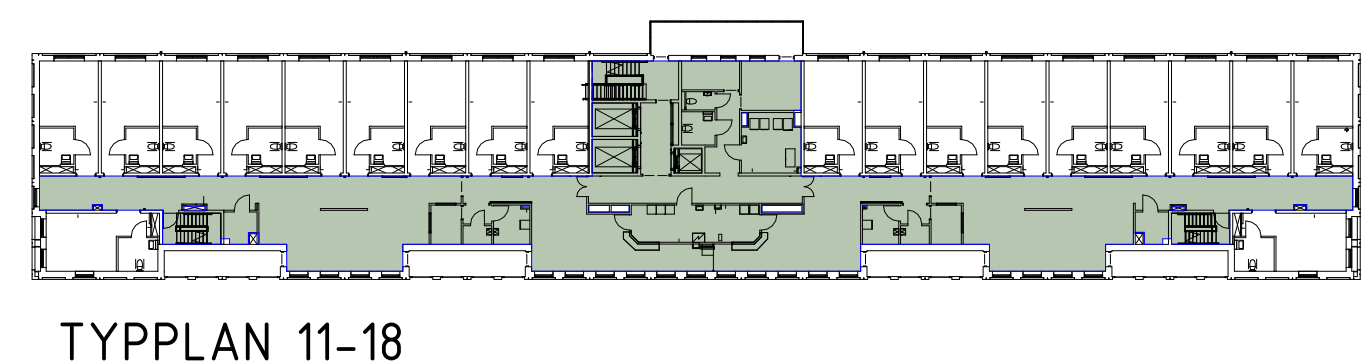
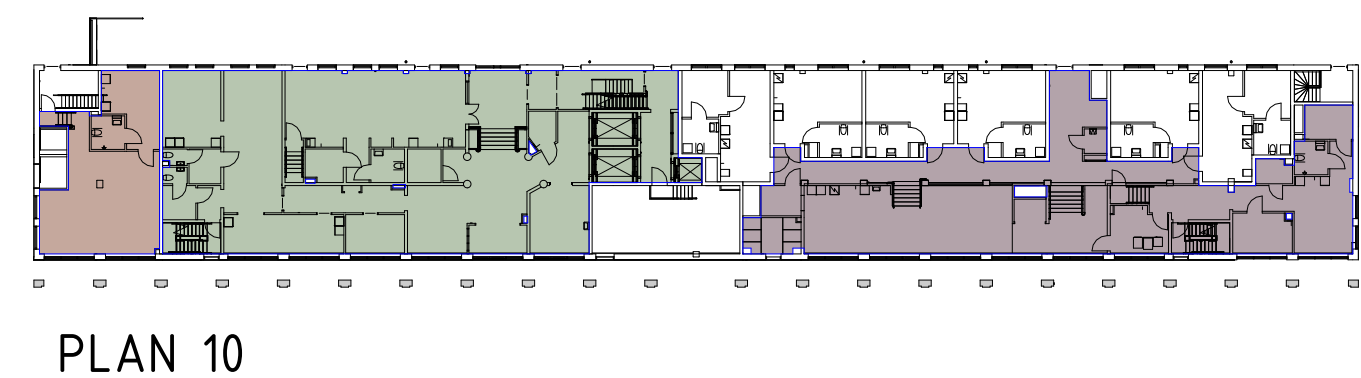
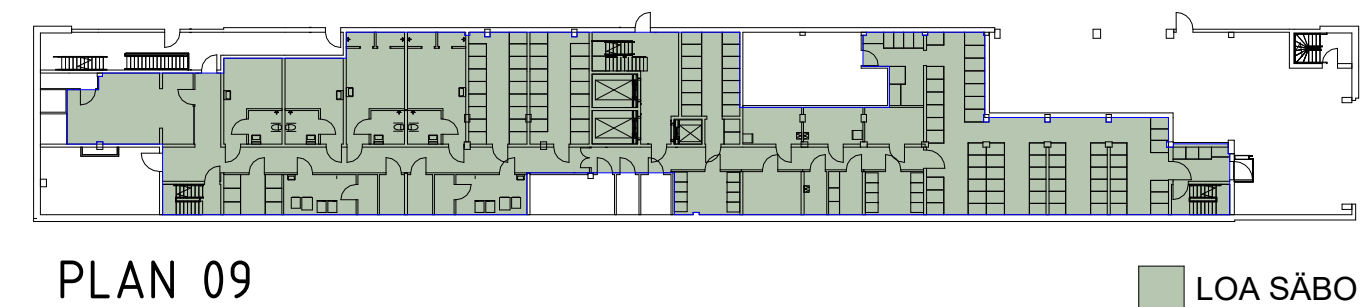
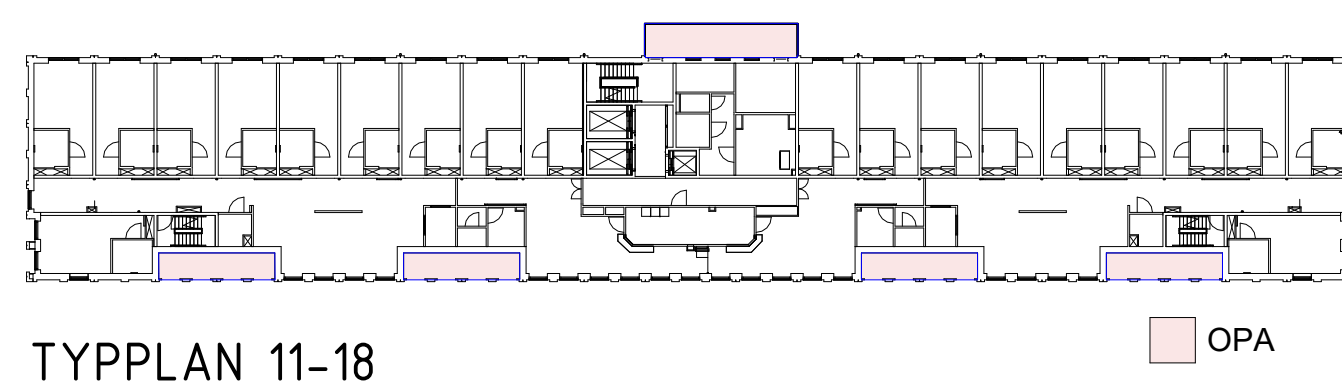
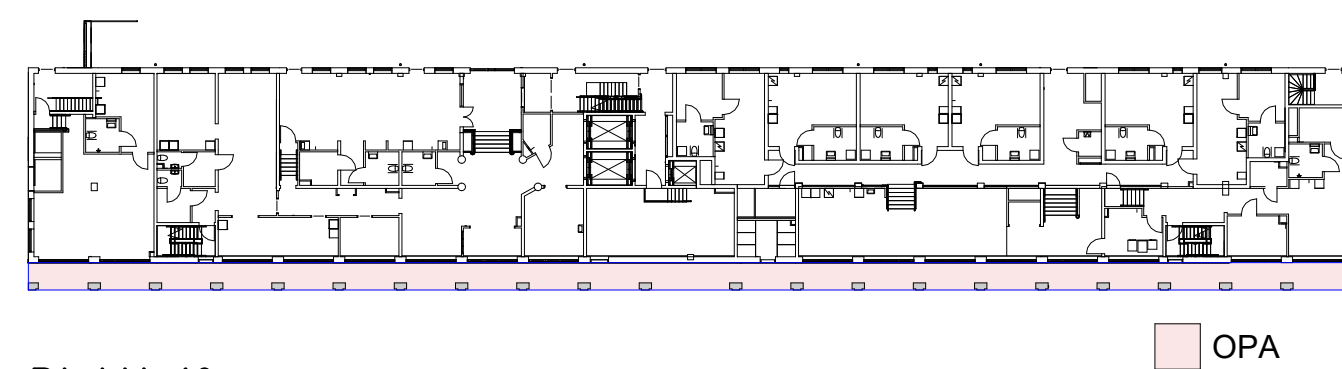
PLAN	YTA	AREA
Plan 09	BTA - SÄBO	869.9 m <sup>2</sup>
Plan 09	BTA - UTR TRAPPA	4.8 m <sup>2</sup>
Plan 09	BTA - UTR TRAPPA	12.3 m <sup>2</sup>
Plan 10 HÖG	BTA	1104.4 m <sup>2</sup>
Plan 10 HÖG	BTA - UTR TRAPPA	12.9 m <sup>2</sup>
Plan 10 HÖG	BTA - UTR TRAPPA	11.9 m <sup>2</sup>
Plan 11	BTA	1229.9 m <sup>2</sup>
Plan 12	BTA	1229.9 m <sup>2</sup>
Plan 13	BTA	1229.9 m <sup>2</sup>
Plan 14	BTA	1229.9 m <sup>2</sup>
Plan 15	BTA	1229.9 m <sup>2</sup>
Plan 16	BTA	1229.9 m <sup>2</sup>
Plan 17	BTA	1229.9 m <sup>2</sup>
Plan 18	BTA	1229.9 m <sup>2</sup>
Plan 19	BTA	199.9 m <sup>2</sup>
Plan 19	BTA	199.9 m <sup>2</sup>
SUMMA: 16		12298.6 m <sup>2</sup>

OPA

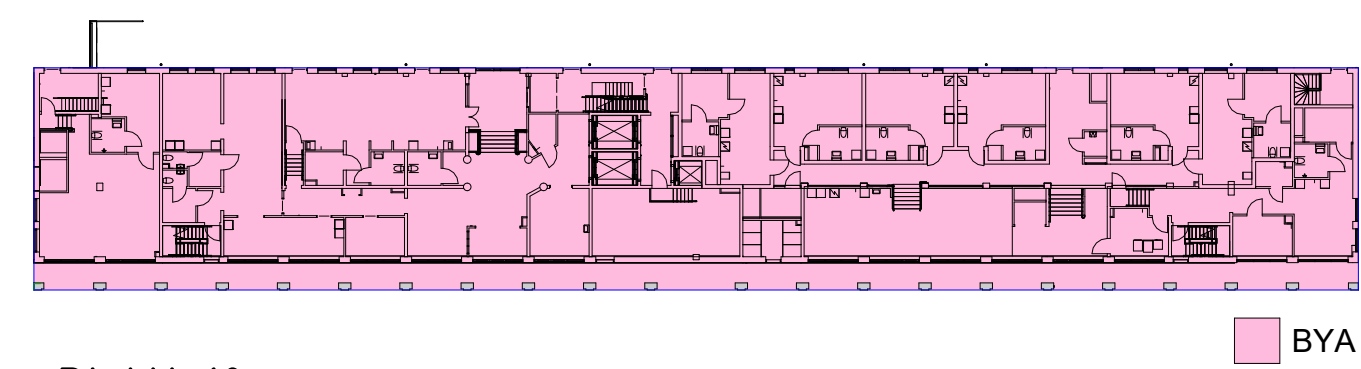
PLAN	YTA	AREA
Plan 10 LÄG	OPA	158.6 m <sup>2</sup>
Plan 11	OPA	77.6 m <sup>2</sup>
Plan 12	OPA	77.6 m <sup>2</sup>
Plan 13	OPA	77.6 m <sup>2</sup>
Plan 14	OPA	77.6 m <sup>2</sup>
Plan 15	OPA	77.6 m <sup>2</sup>
Plan 16	OPA	77.6 m <sup>2</sup>
Plan 17	OPA	77.6 m <sup>2</sup>
Plan 18	OPA	77.6 m <sup>2</sup>
SUMMA:		779.6 m <sup>2</sup>

BOA

PLAN	YTA	AREA
Plan 10 HÖG	B0A LSS	201,7 m <sup>2</sup>
Plan 11	B0A SÄBO	546,9 m <sup>2</sup>
Plan 12	B0A SÄBO	546,9 m <sup>2</sup>
Plan 13	B0A SÄBO	546,9 m <sup>2</sup>
Plan 14	B0A SÄBO	546,9 m <sup>2</sup>
Plan 15	B0A SÄBO	546,9 m <sup>2</sup>
Plan 16	B0A SÄBO	546,9 m <sup>2</sup>
Plan 17	B0A SÄBO	546,9 m <sup>2</sup>
Plan 18	B0A SÄBO	546,9 m <sup>2</sup>
SUMMA:		4576,8 m <sup>2</sup>

LOA

PLAN	YTA	AREA
Plan 09	LOA SÁBO	682,7 m <sup>2</sup>
Plan 10 HÖG	LOA LOKAL	76,8 m <sup>2</sup>
Plan 10 HÖG	LOA LSS	72,9 m <sup>2</sup>
Plan 10 HÖG	LOA SÁBO	387,3 m <sup>2</sup>
Plan 11	LOA SÁBO	521,2 m <sup>2</sup>
Plan 12	LOA SÁBO	521,2 m <sup>2</sup>
Plan 13	LOA SÁBO	521,2 m <sup>2</sup>
Plan 14	LOA SÁBO	521,2 m <sup>2</sup>
Plan 15	LOA SÁBO	521,2 m <sup>2</sup>
Plan 16	LOA SÁBO	521,2 m <sup>2</sup>
Plan 17	LOA SÁBO	521,2 m <sup>2</sup>
Plan 18	LOA SÁBO	521,2 m <sup>2</sup>
SUMMA:		5589,6 m <sup>2</sup>

BYA

YTA	AREA
BYA	1287.7 m <sup>2</sup>

