



SAKVAROR
LB01 = LUFTBEHANDLINGSAGGREGAT FABR SWEGON TYP CASA R3 SMART R
LB02 = LUFTBEHANDLINGSAGGREGAT FABR SWEGON TYP CASA R3 SMART L
KÅPA1 = SPISKÅPA FABR SWEGON TYP CASA JAZZ SMART R
KÅPA2 = SPISKÅPA FABR SWEGON TYP CASA JAZZ SMART L
KH1 = KOMBIHUV FABR SWGON TYP WHD
LD1 = LJUDDAMPARE FABR SWEGON TYP CL-A L=500,1000
TD1 = TILLUFTSDON FABR FLÅKT GROUP TYP STQA
FD1 = FRÅNLUFTSDON FABR SWEGON TYP EXC
RL = RENSLUCKA

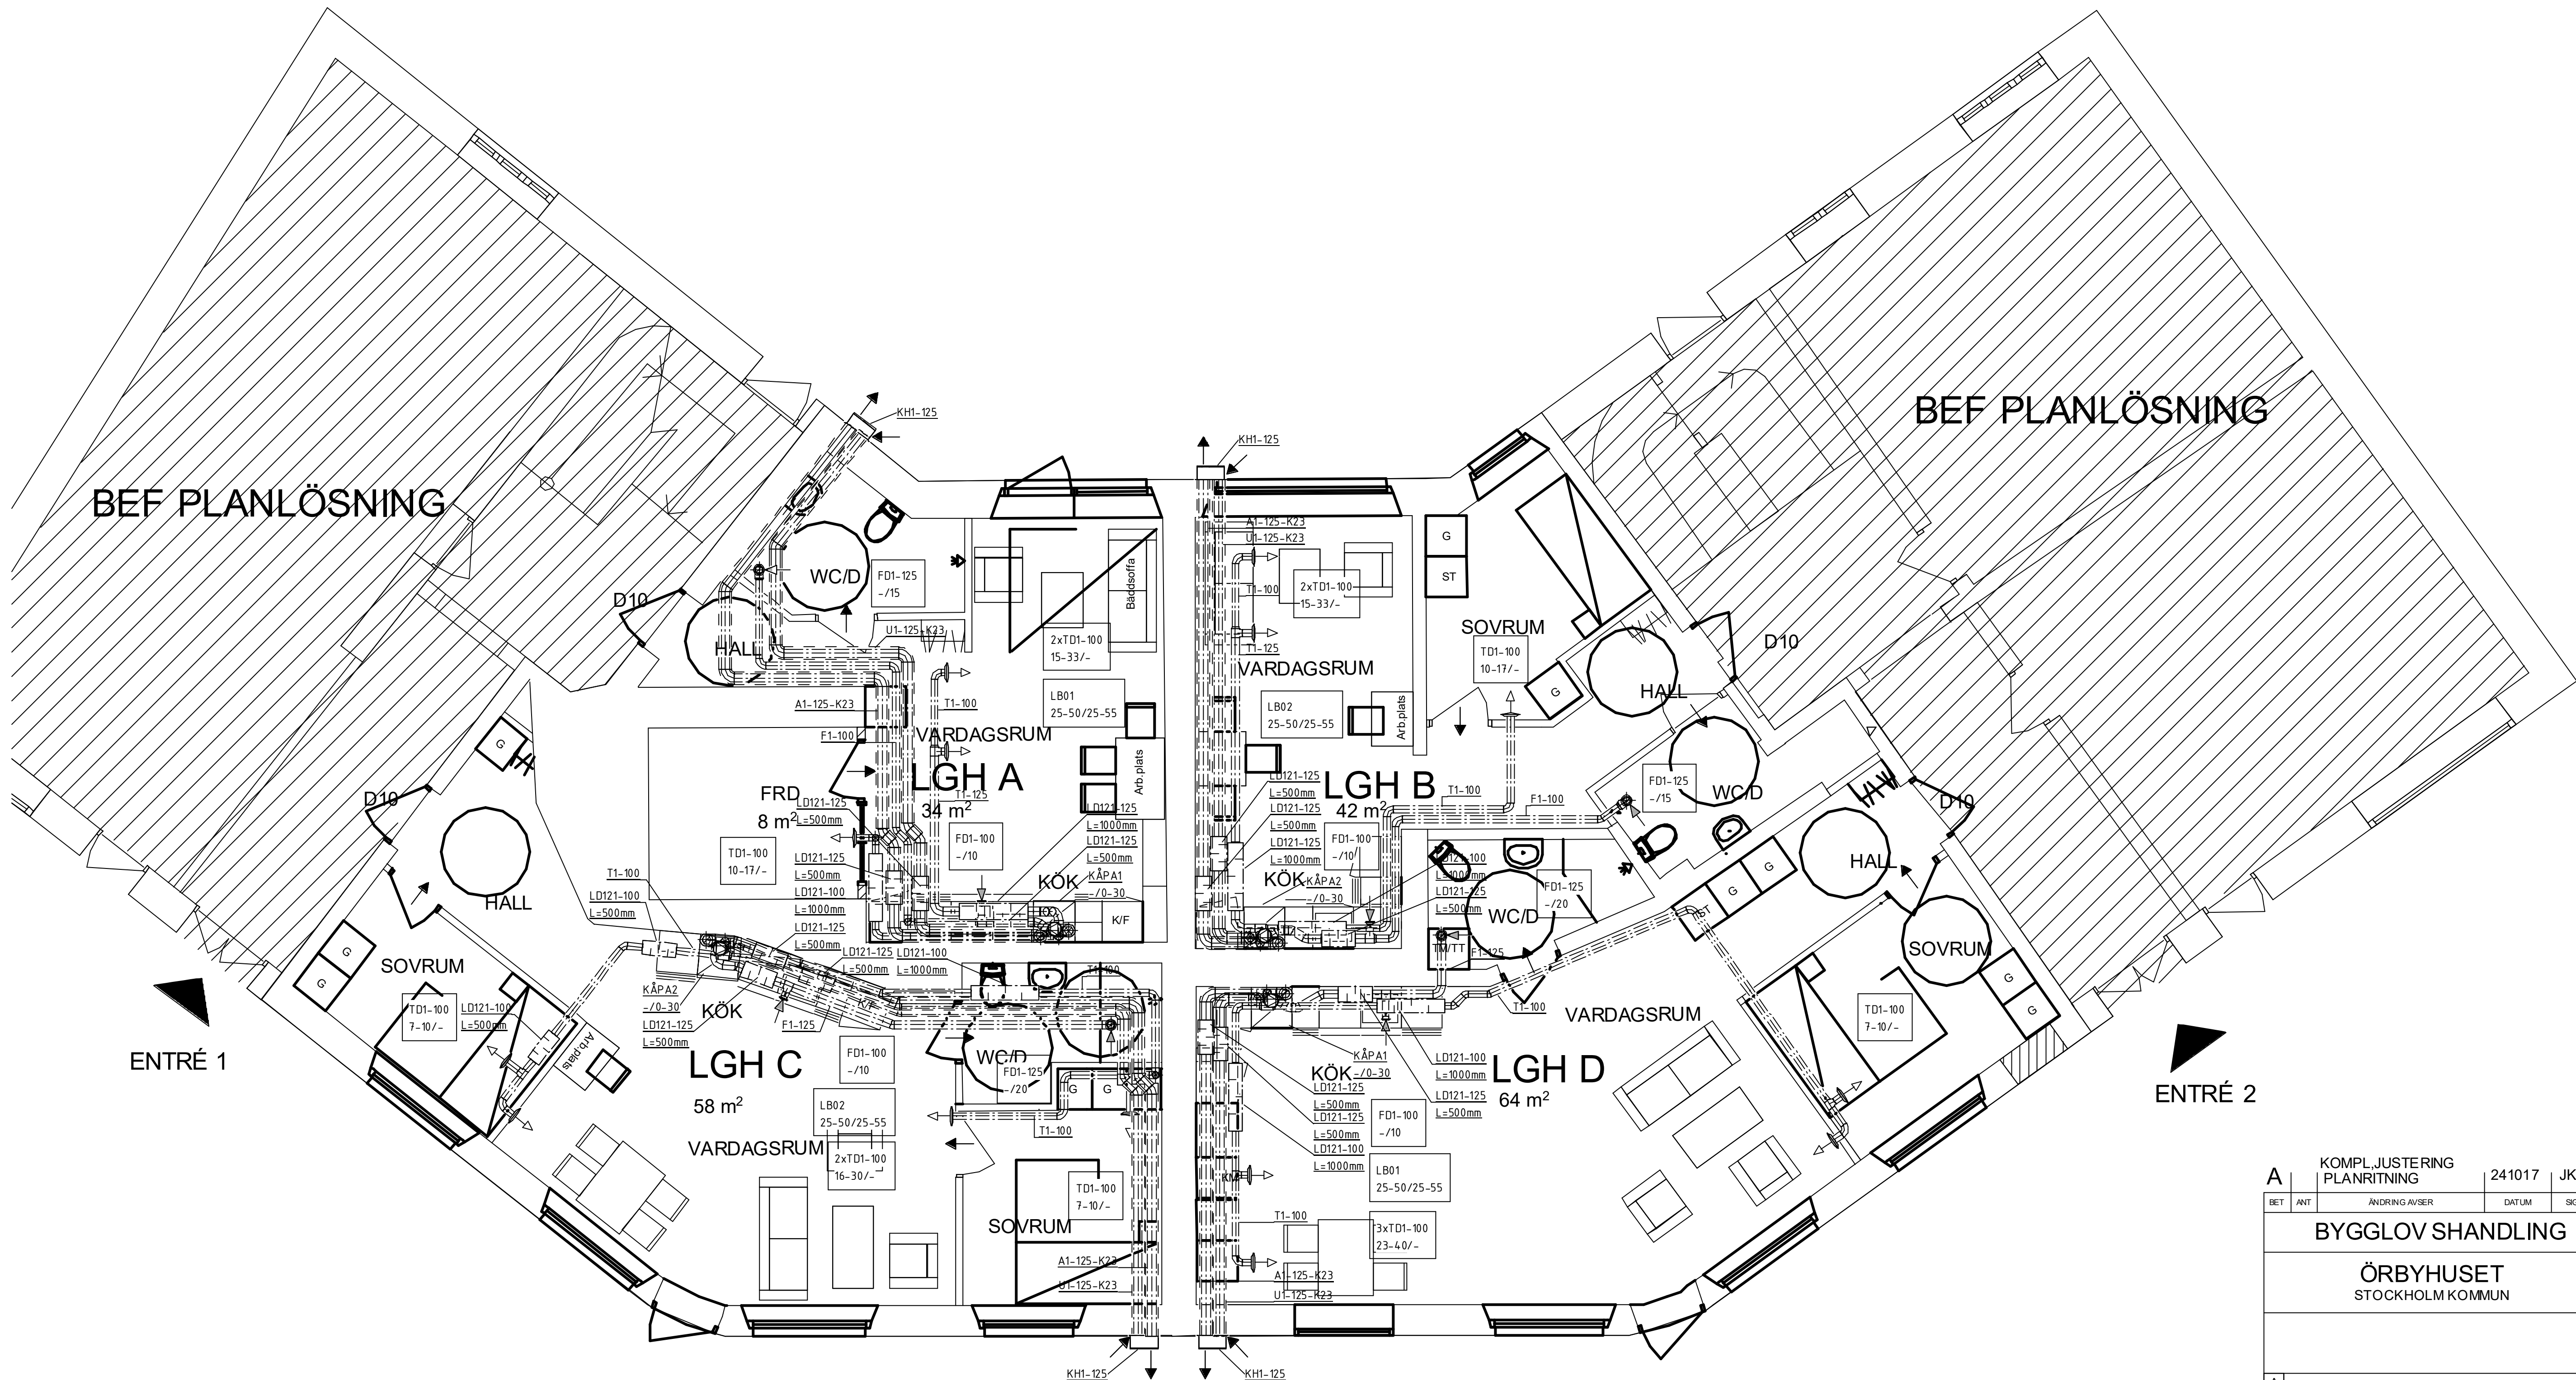

SKALA 1:100

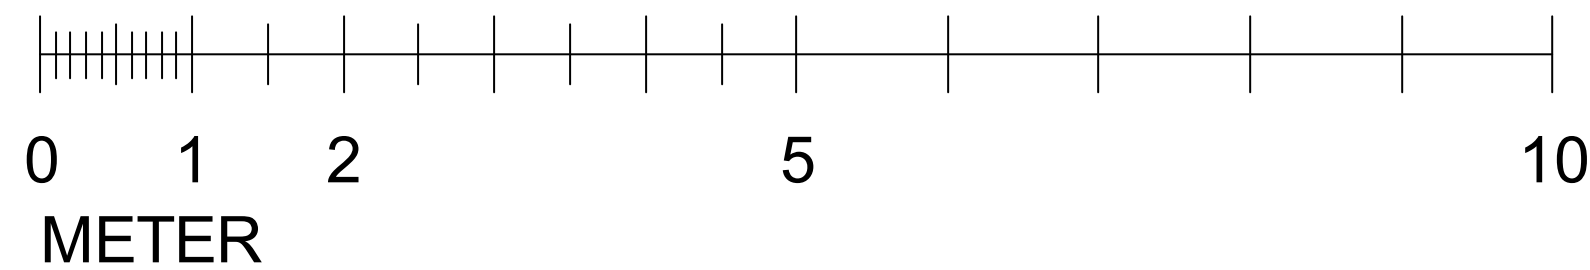

A		KOMPL. JUSTERING PLANRITNING		241017	JK
BET	ANT	ÄNDRING AV/VER		DATUM	SIGN
BYGGLOV SHANDLING					
ÖRBYHUSET STOCKHOLM KOMMUN					
A					
K					
VVS					
Sp					
E					
B					
UPPDRAG NR		RITAD AV		HANDLAGGARE	
-		-		-	
DATUM		ANSVARIG			
2024-06-25					
PLAN 1					
SKALA		NUMMER			SET
1:100 / A3		A-40.1-1001			A